


FINAL SURVEY CHECKED BY DATE
 NOTE BOOK NO. PLOTTED TEMPLATE AREAS CHECKED

© Copyright Hanson Professional Services Inc. 2010
HANSON

ORIGINAL SURVEY CHECKED BY DATE
 NOTE BOOK NO. PLOTTED TEMPLATE AREAS CHECKED

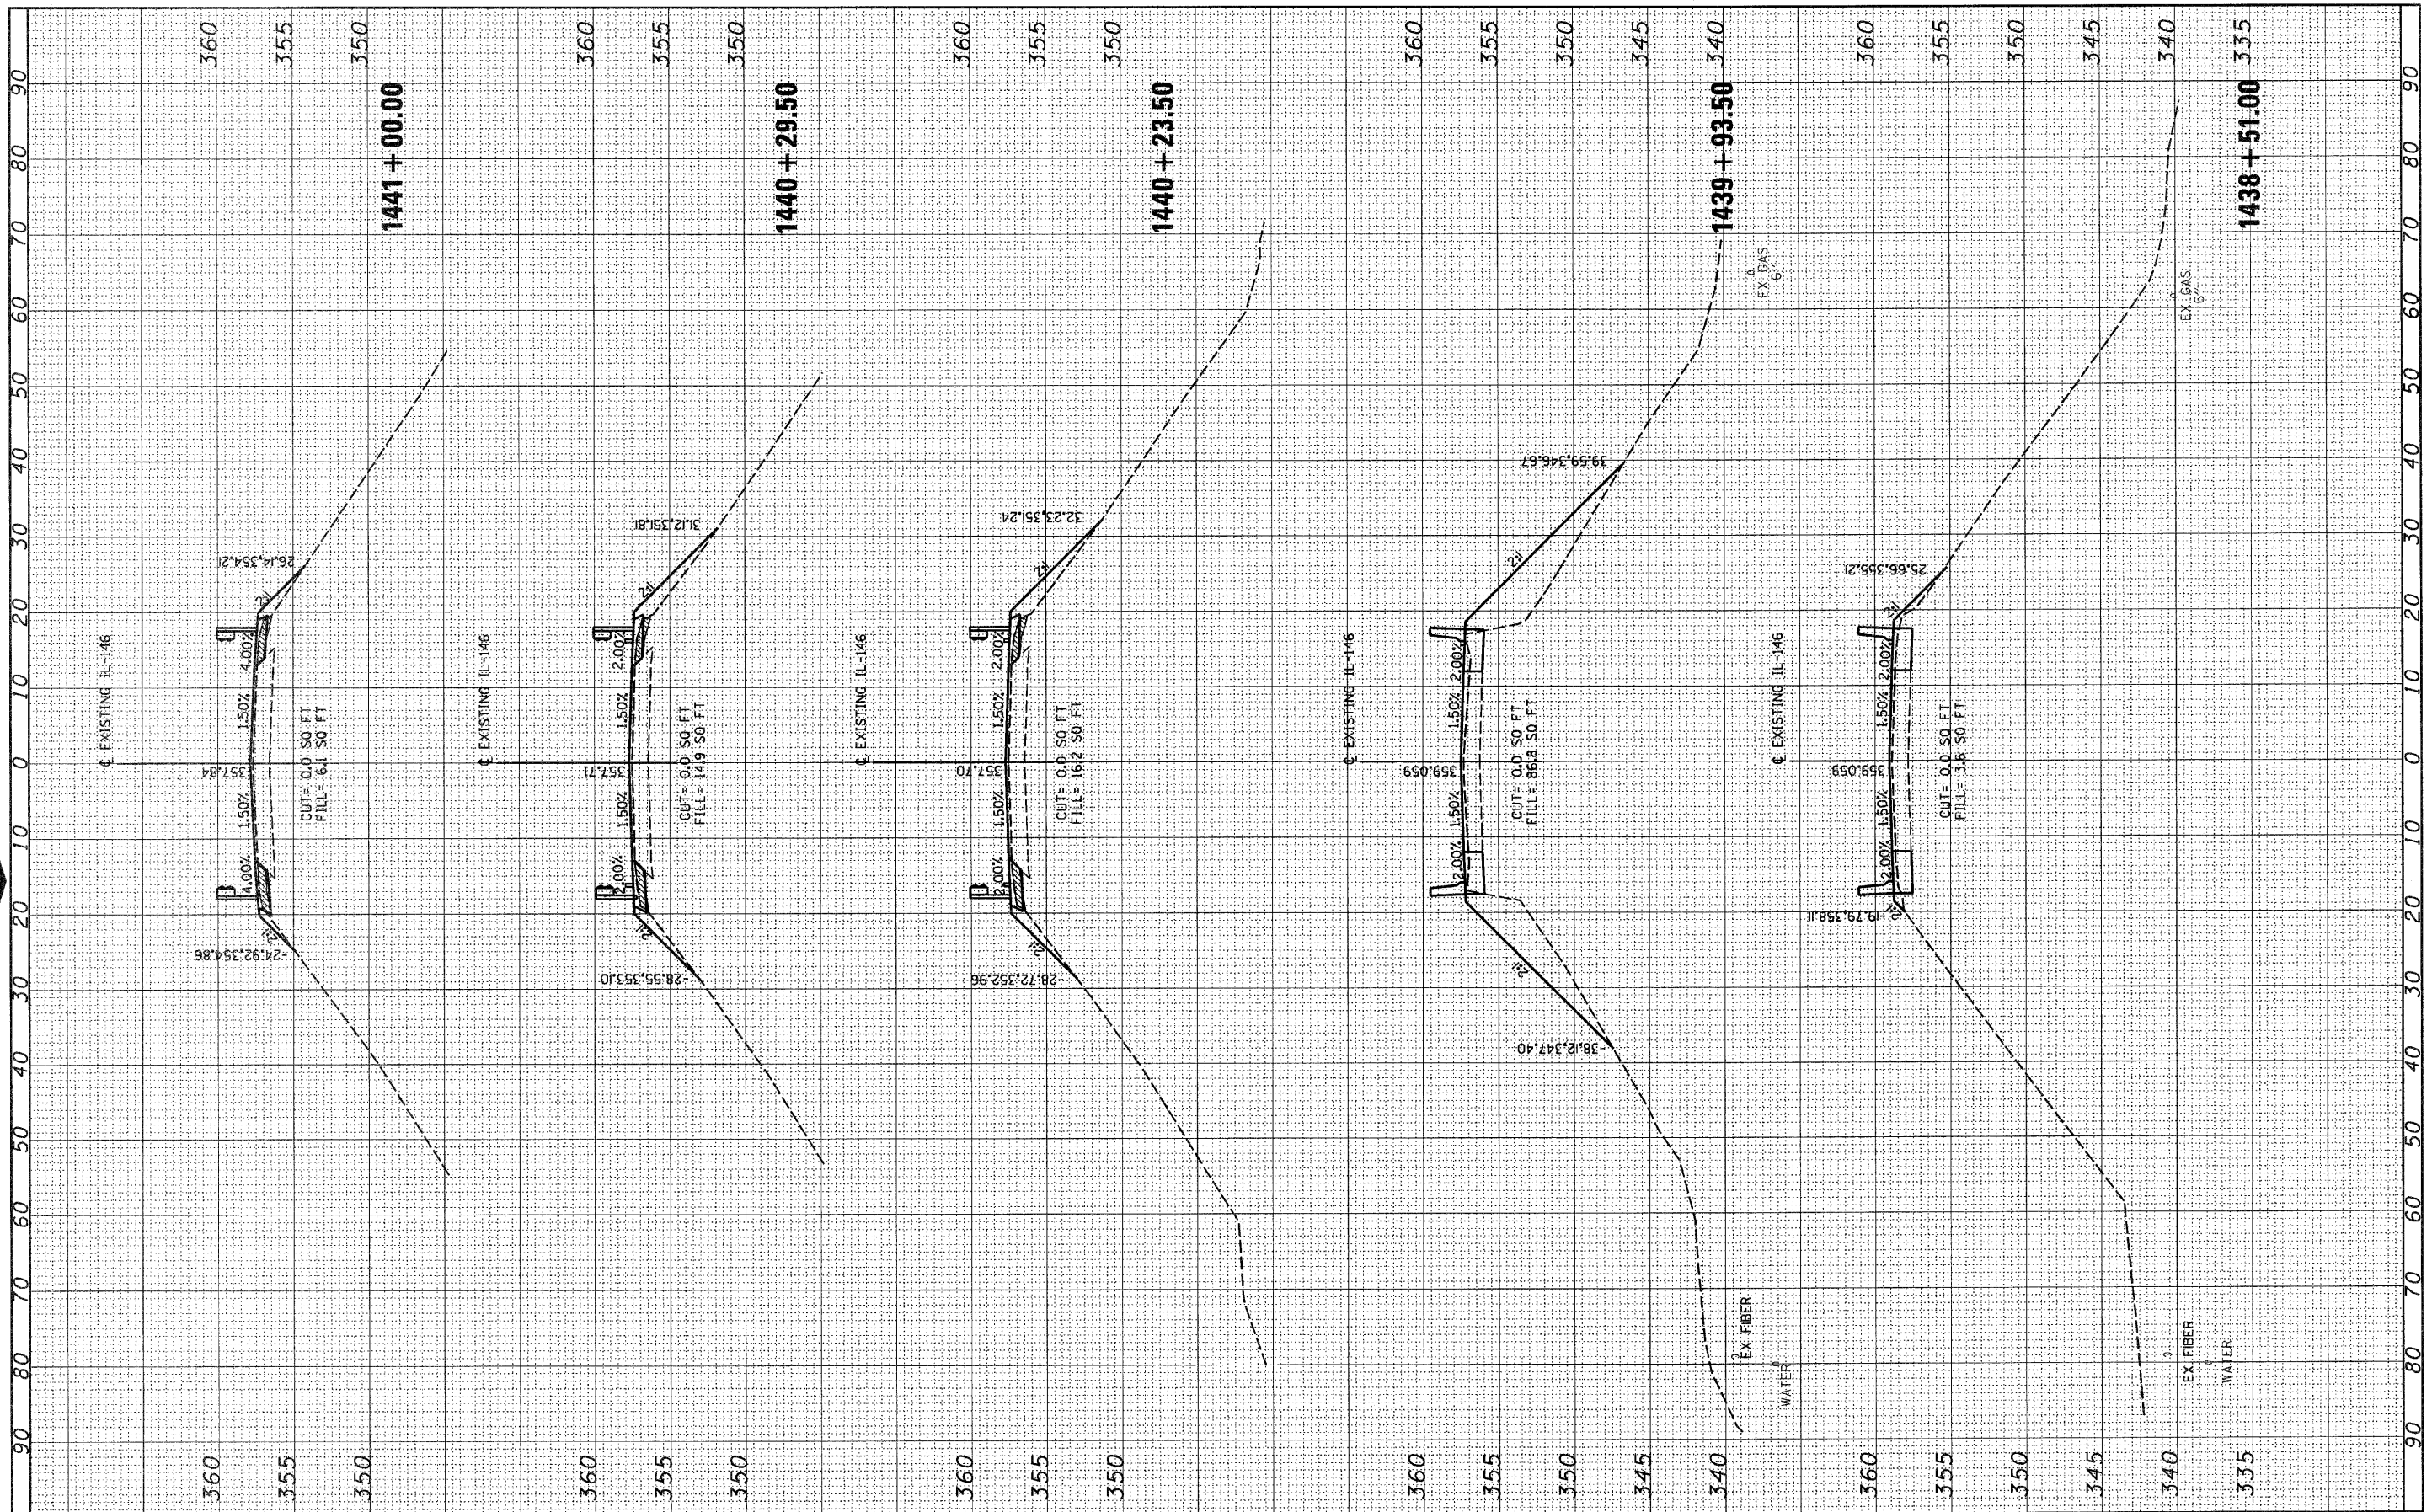

FILE NAME :	USER NAME :	DESIGNED -	REVISED -	STATE OF ILLINOIS DEPARTMENT OF TRANSPORTATION	IL 146 (OVER SIMMONS CREEK) CROSS SECTIONS		F.A.P. RTE. 885	SECTION 6B-2	COUNTY POPE	TOTAL SHEETS 48	SHEET NO. 18	
	PLOT SCALE :	DRAWN -	REVISED -		SCALE:	SHEET NO. 1 OF 1 SHEETS	STA. 1435+00.00 TO STA. 1443+00.00	CONTRACT NO. 78141		(ILLINOIS) FED. AID PROJECT		
	PLOT DATE :	CHECKED -	REVISED -		SCALE:							
		DATE -	REVISED -									