
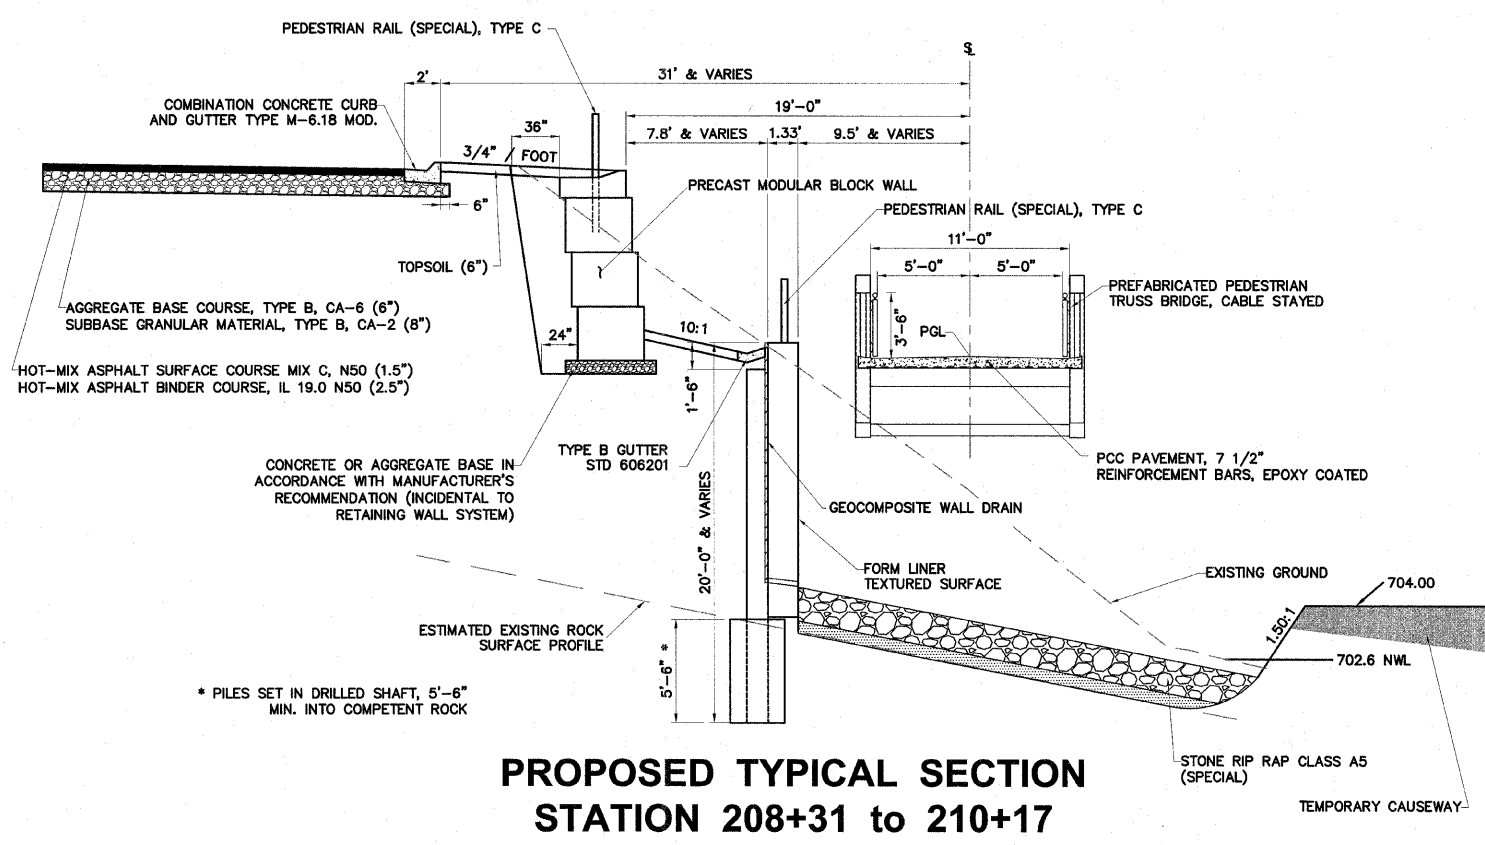
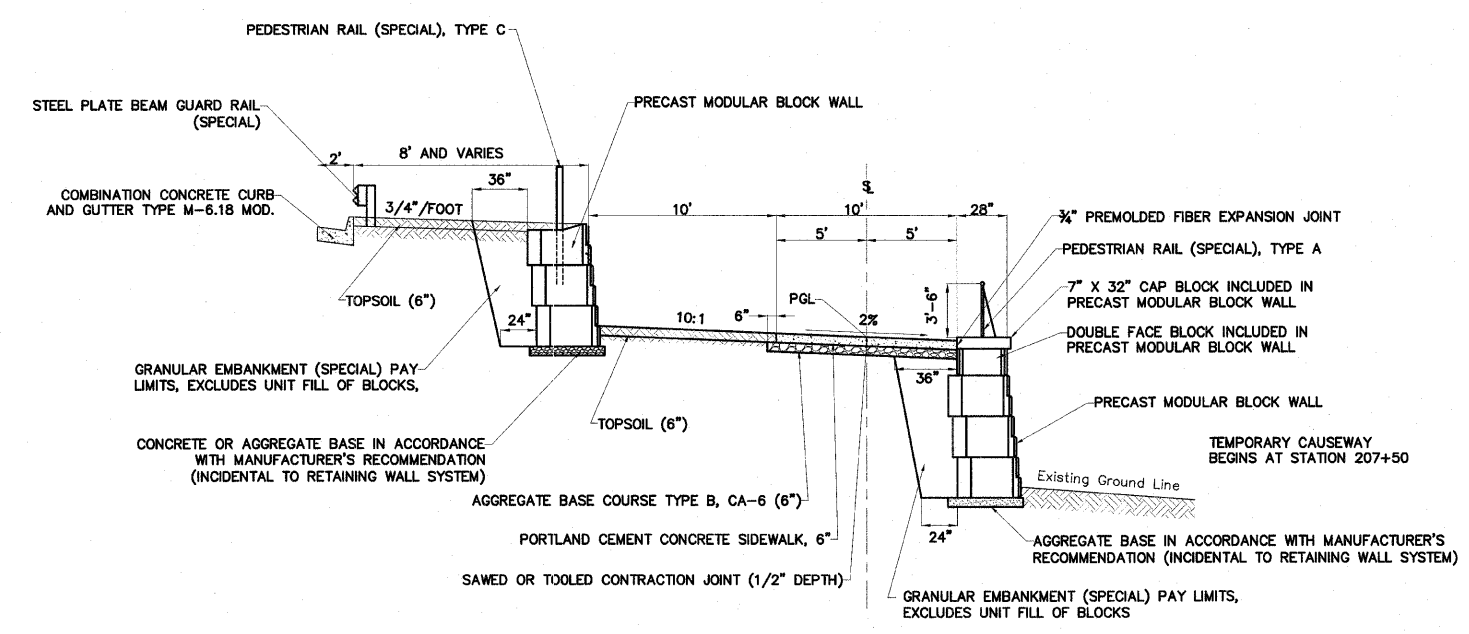


INTENTIONALLY
BLANK

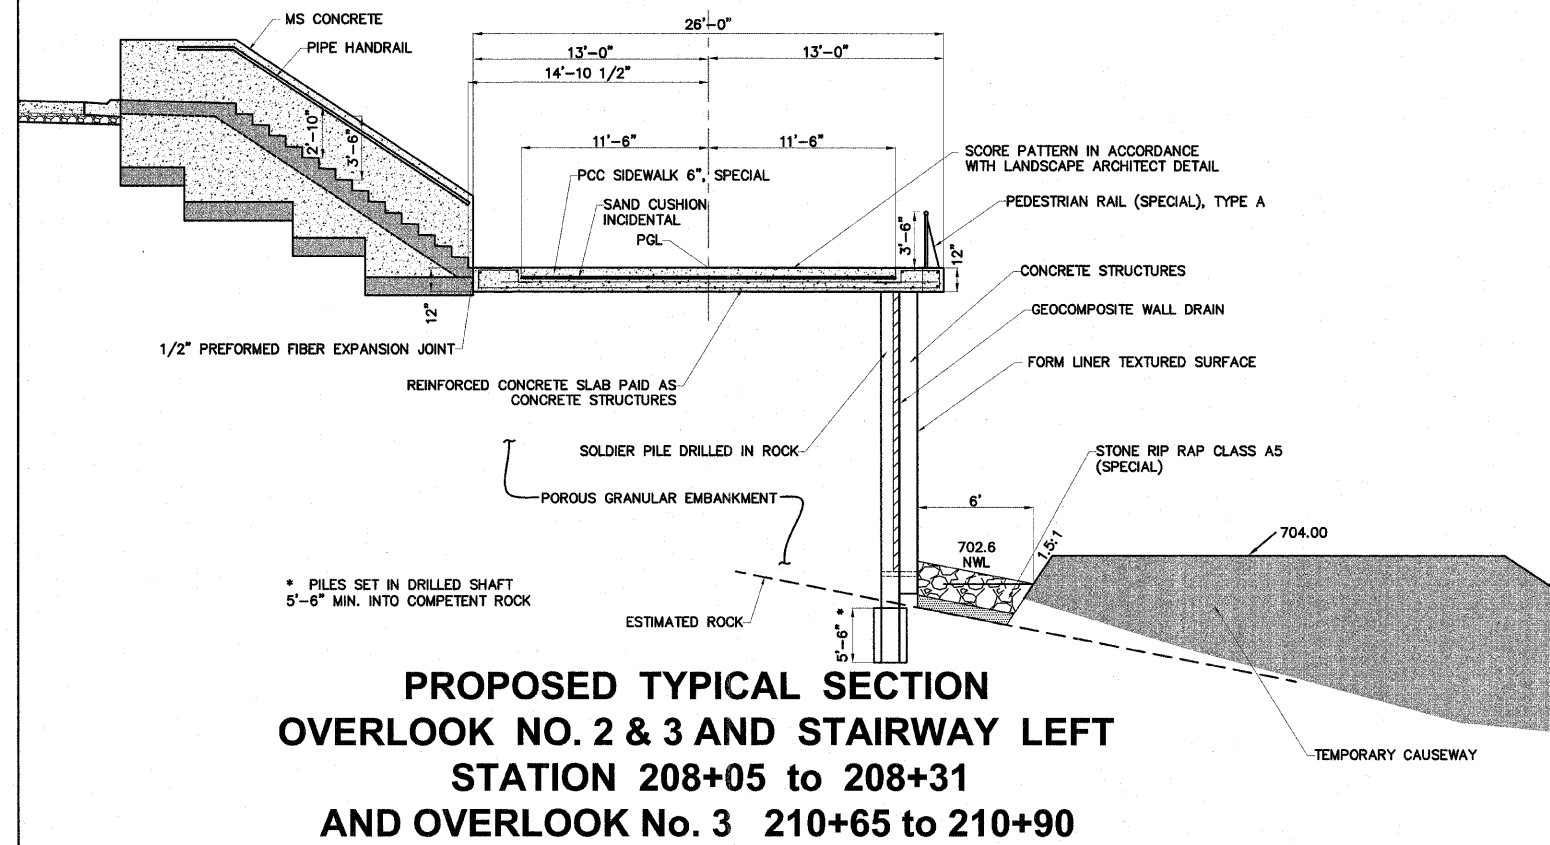

H:\08-008 Riverwalk Museum\DESIGN\DRAWINGS\08-008 TYPICAL SECTIONS.dwg, TYPSECT-MUSEUM 2.1, 10/25/2010 3:11:56 PM, MEAL, Ode D+ 24x36 in (Landscape), 1:1