


**PROPOSED TYPICAL SECTION
STATION 305+10 to 305+60**

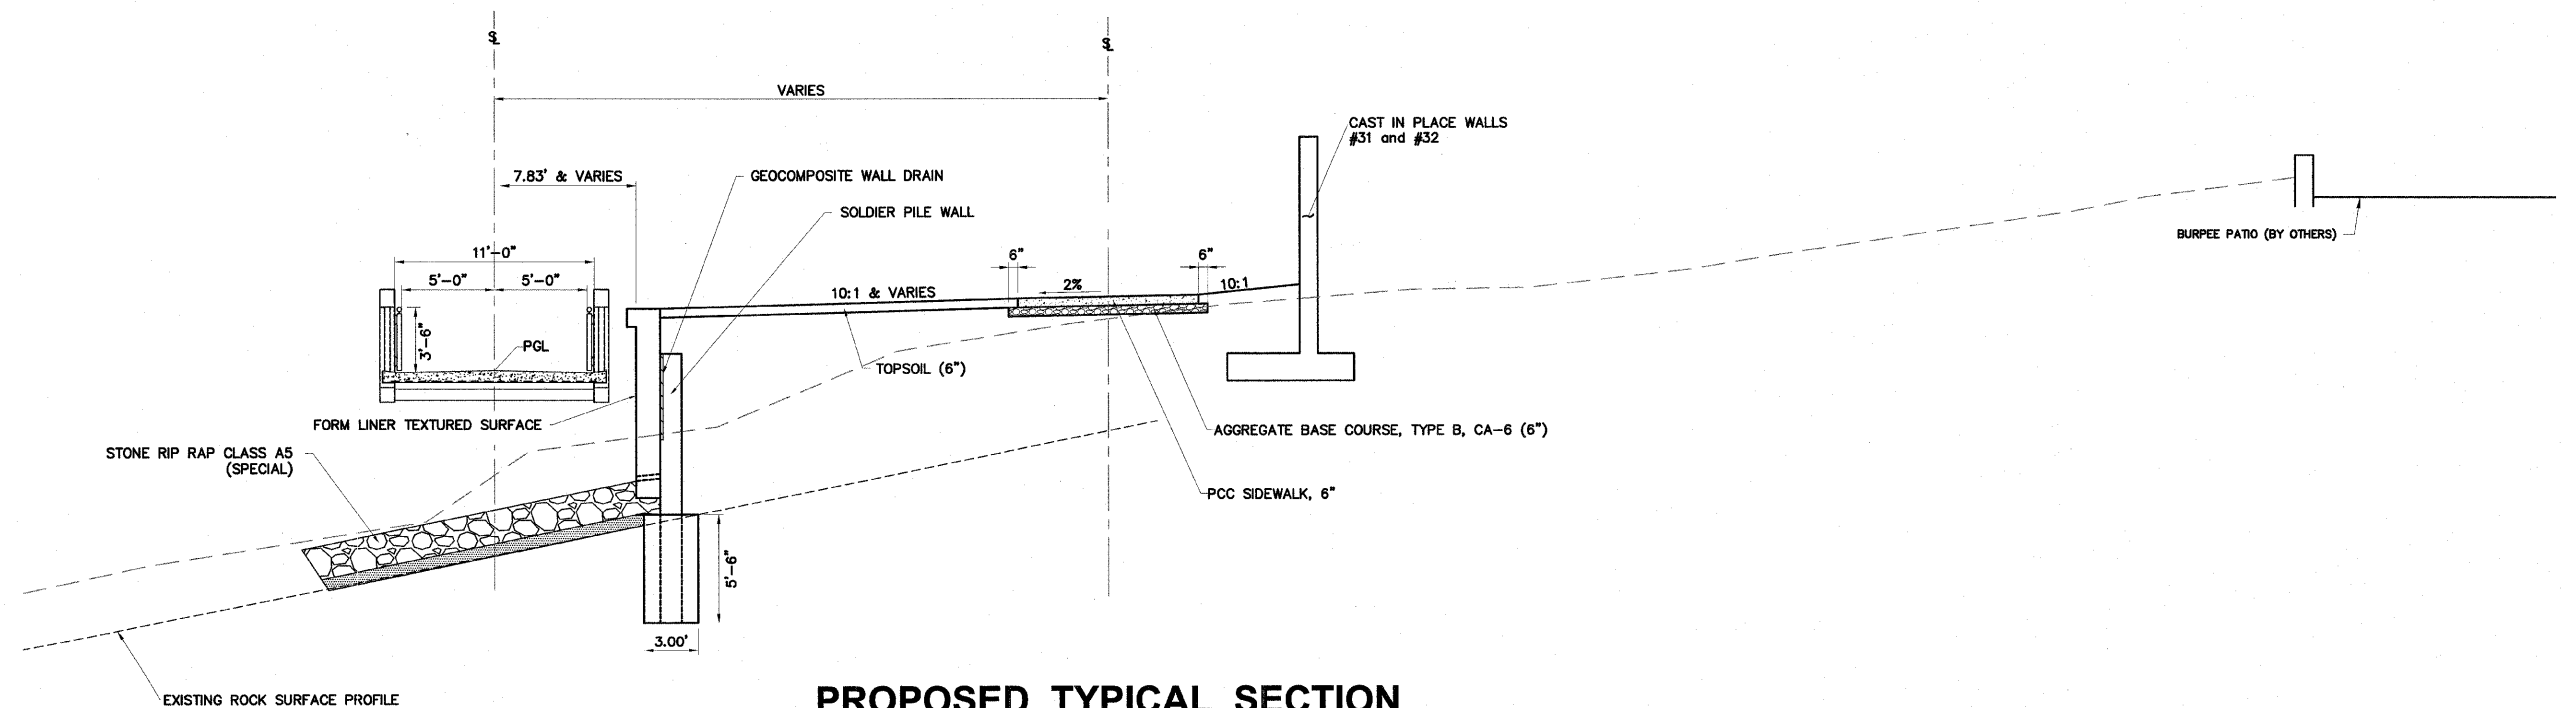

**PROPOSED TYPICAL SECTION
STATION 305+60 to 306+76**

H:\108-008 Riverwalk Museum\DESIGN\DRAWINGS\08-008 TYPICAL SECTIONS.dwg, TYPSECT-MUSEUM 5, 10/25/2010 3:12:09 PM, MEAL, Ode D+ 24x36 in (Landscape), 1:1

SHEET REVIEW		REVISIONS		SCALE: N/A	<p>7282 Argus Drive (815) 398-2332 Rockford, Illinois 61107-5837 FAX (815) 398-2498 Design Firm License: Illinois 184-000816 Copyright 2010 By McClure Engineering Associates, Inc.</p>	TYPICAL SECTION		SHEET NO.
AGENCY	DATE	NO.	ITEM	DATE		711 NORTH MAIN STREET	RIVERWALK MUSEUM CAMPUS	10
						ROCKFORD, IL		OF
						FILE:H:\108-008 RIVERWALK MUSEUM\DESIGN\DRAWINGS\08-008 TYPICAL SECTIONS.DWG	JOB:04-28-10-008	148