


SCALE:  
 PLAN: 1" = 30'  
 0 30 60  
 Scale in Feet

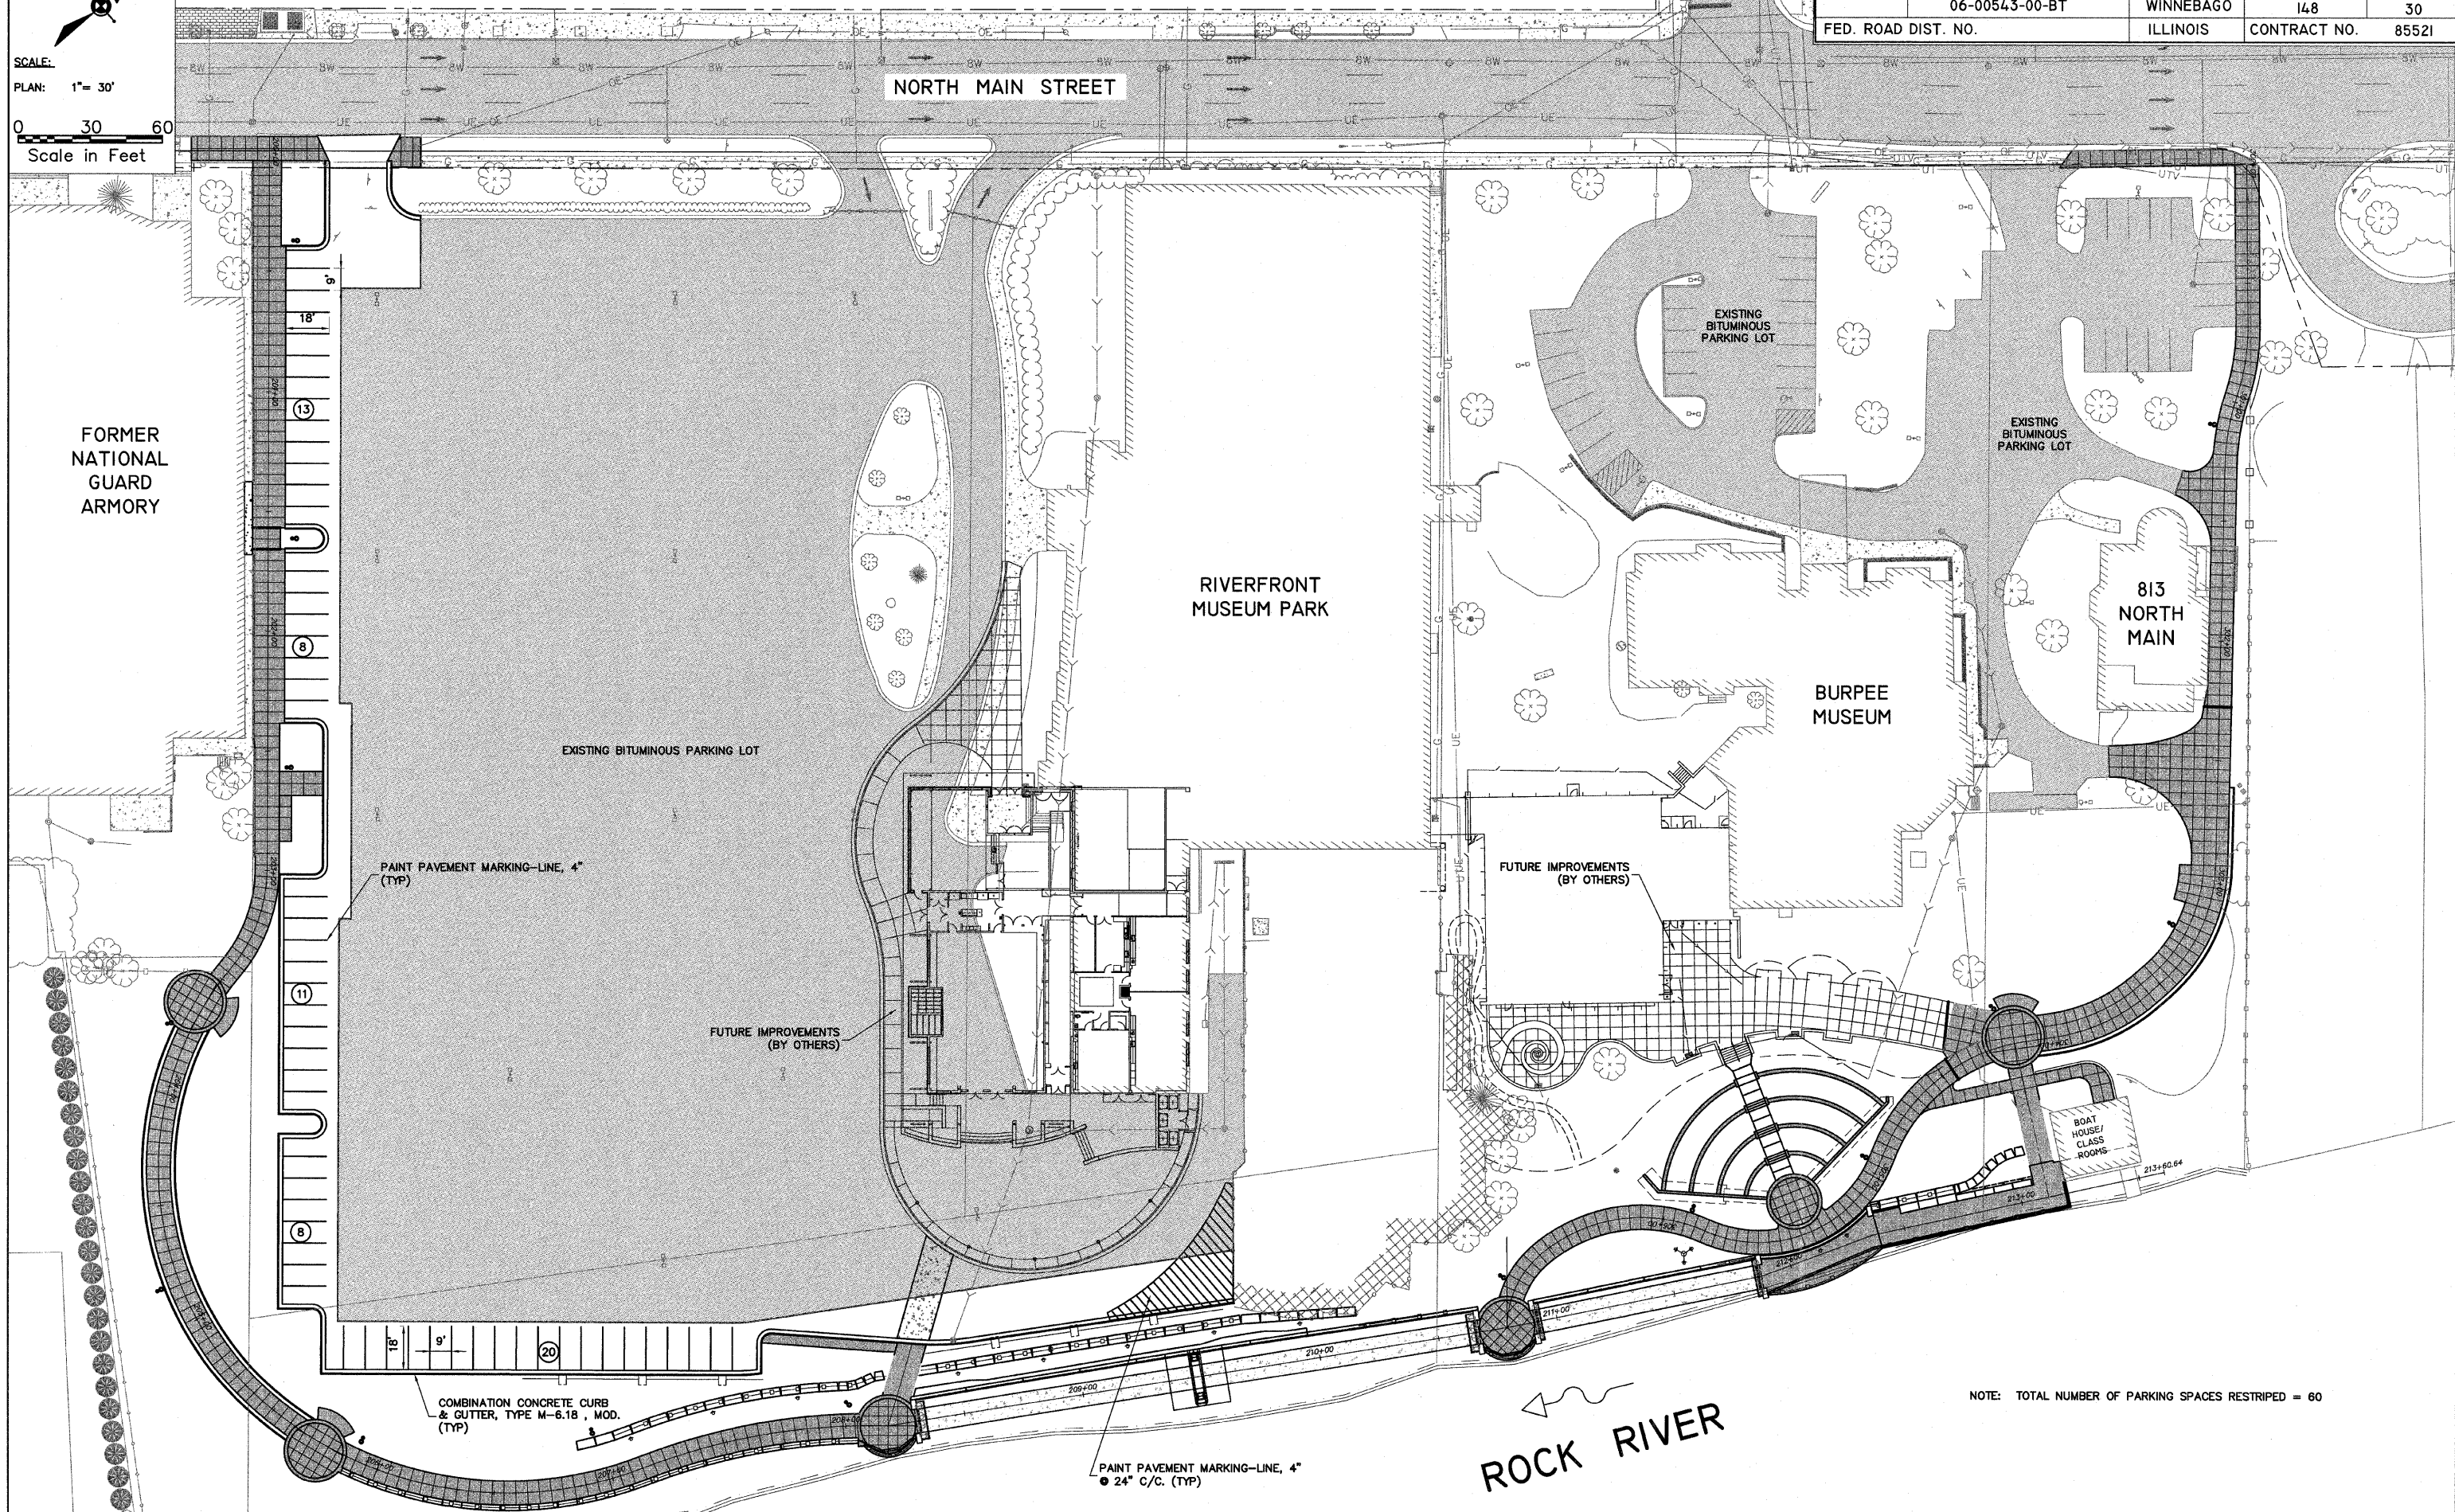

FORMER NATIONAL GUARD ARMORY

NORTH MAIN STREET

RIVERFRONT MUSEUM PARK

BURPEE MUSEUM

813 NORTH MAIN

FUTURE IMPROVEMENTS (BY OTHERS)

BOAT HOUSE/ CLASS ROOMS

ROCK RIVER

NOTE: TOTAL NUMBER OF PARKING SPACES RESTRIPE = 60

H:\08-008 RIVERWALK MUSEUM\DESIGN\DRAWINGS\08-008 STRIPING PLAN.DWG, STRIPING PLAN, 11/1/2010 4:05:25 PM, JH, JWH

SHEET REVIEW	
AGENCY	DATE

REVISIONS		
NO.	ITEM	DATE

SCALE:	Hor. 1"=30'
DRAWN BY:	MS
CHECKED BY:	JWH
DATE:	AUGUST 13, 2010

**McClure**  
 Engineering Associates, Inc.  
 7282 Argus Drive Rockford, Illinois 61107-5837  
 (815) 398-2332 FAX (815) 398-2496  
 Design Firm License: Illinois 184-000816  
 Copyright 2010 By McClure Engineering Associates, Inc.

PAVEMENT MARKING PLAN	
711 NORTH MAIN STREET	ROCKFORD, IL
RIVERWALK MUSEUM CAMPUS	
FILE: H:\08-008 RIVERWALK MUSEUM\DESIGN\DRAWINGS\08-008 STRIPING PLAN.DWG	
JOB: 04-28-10-008	

SHEET NO.	30
OF	148