


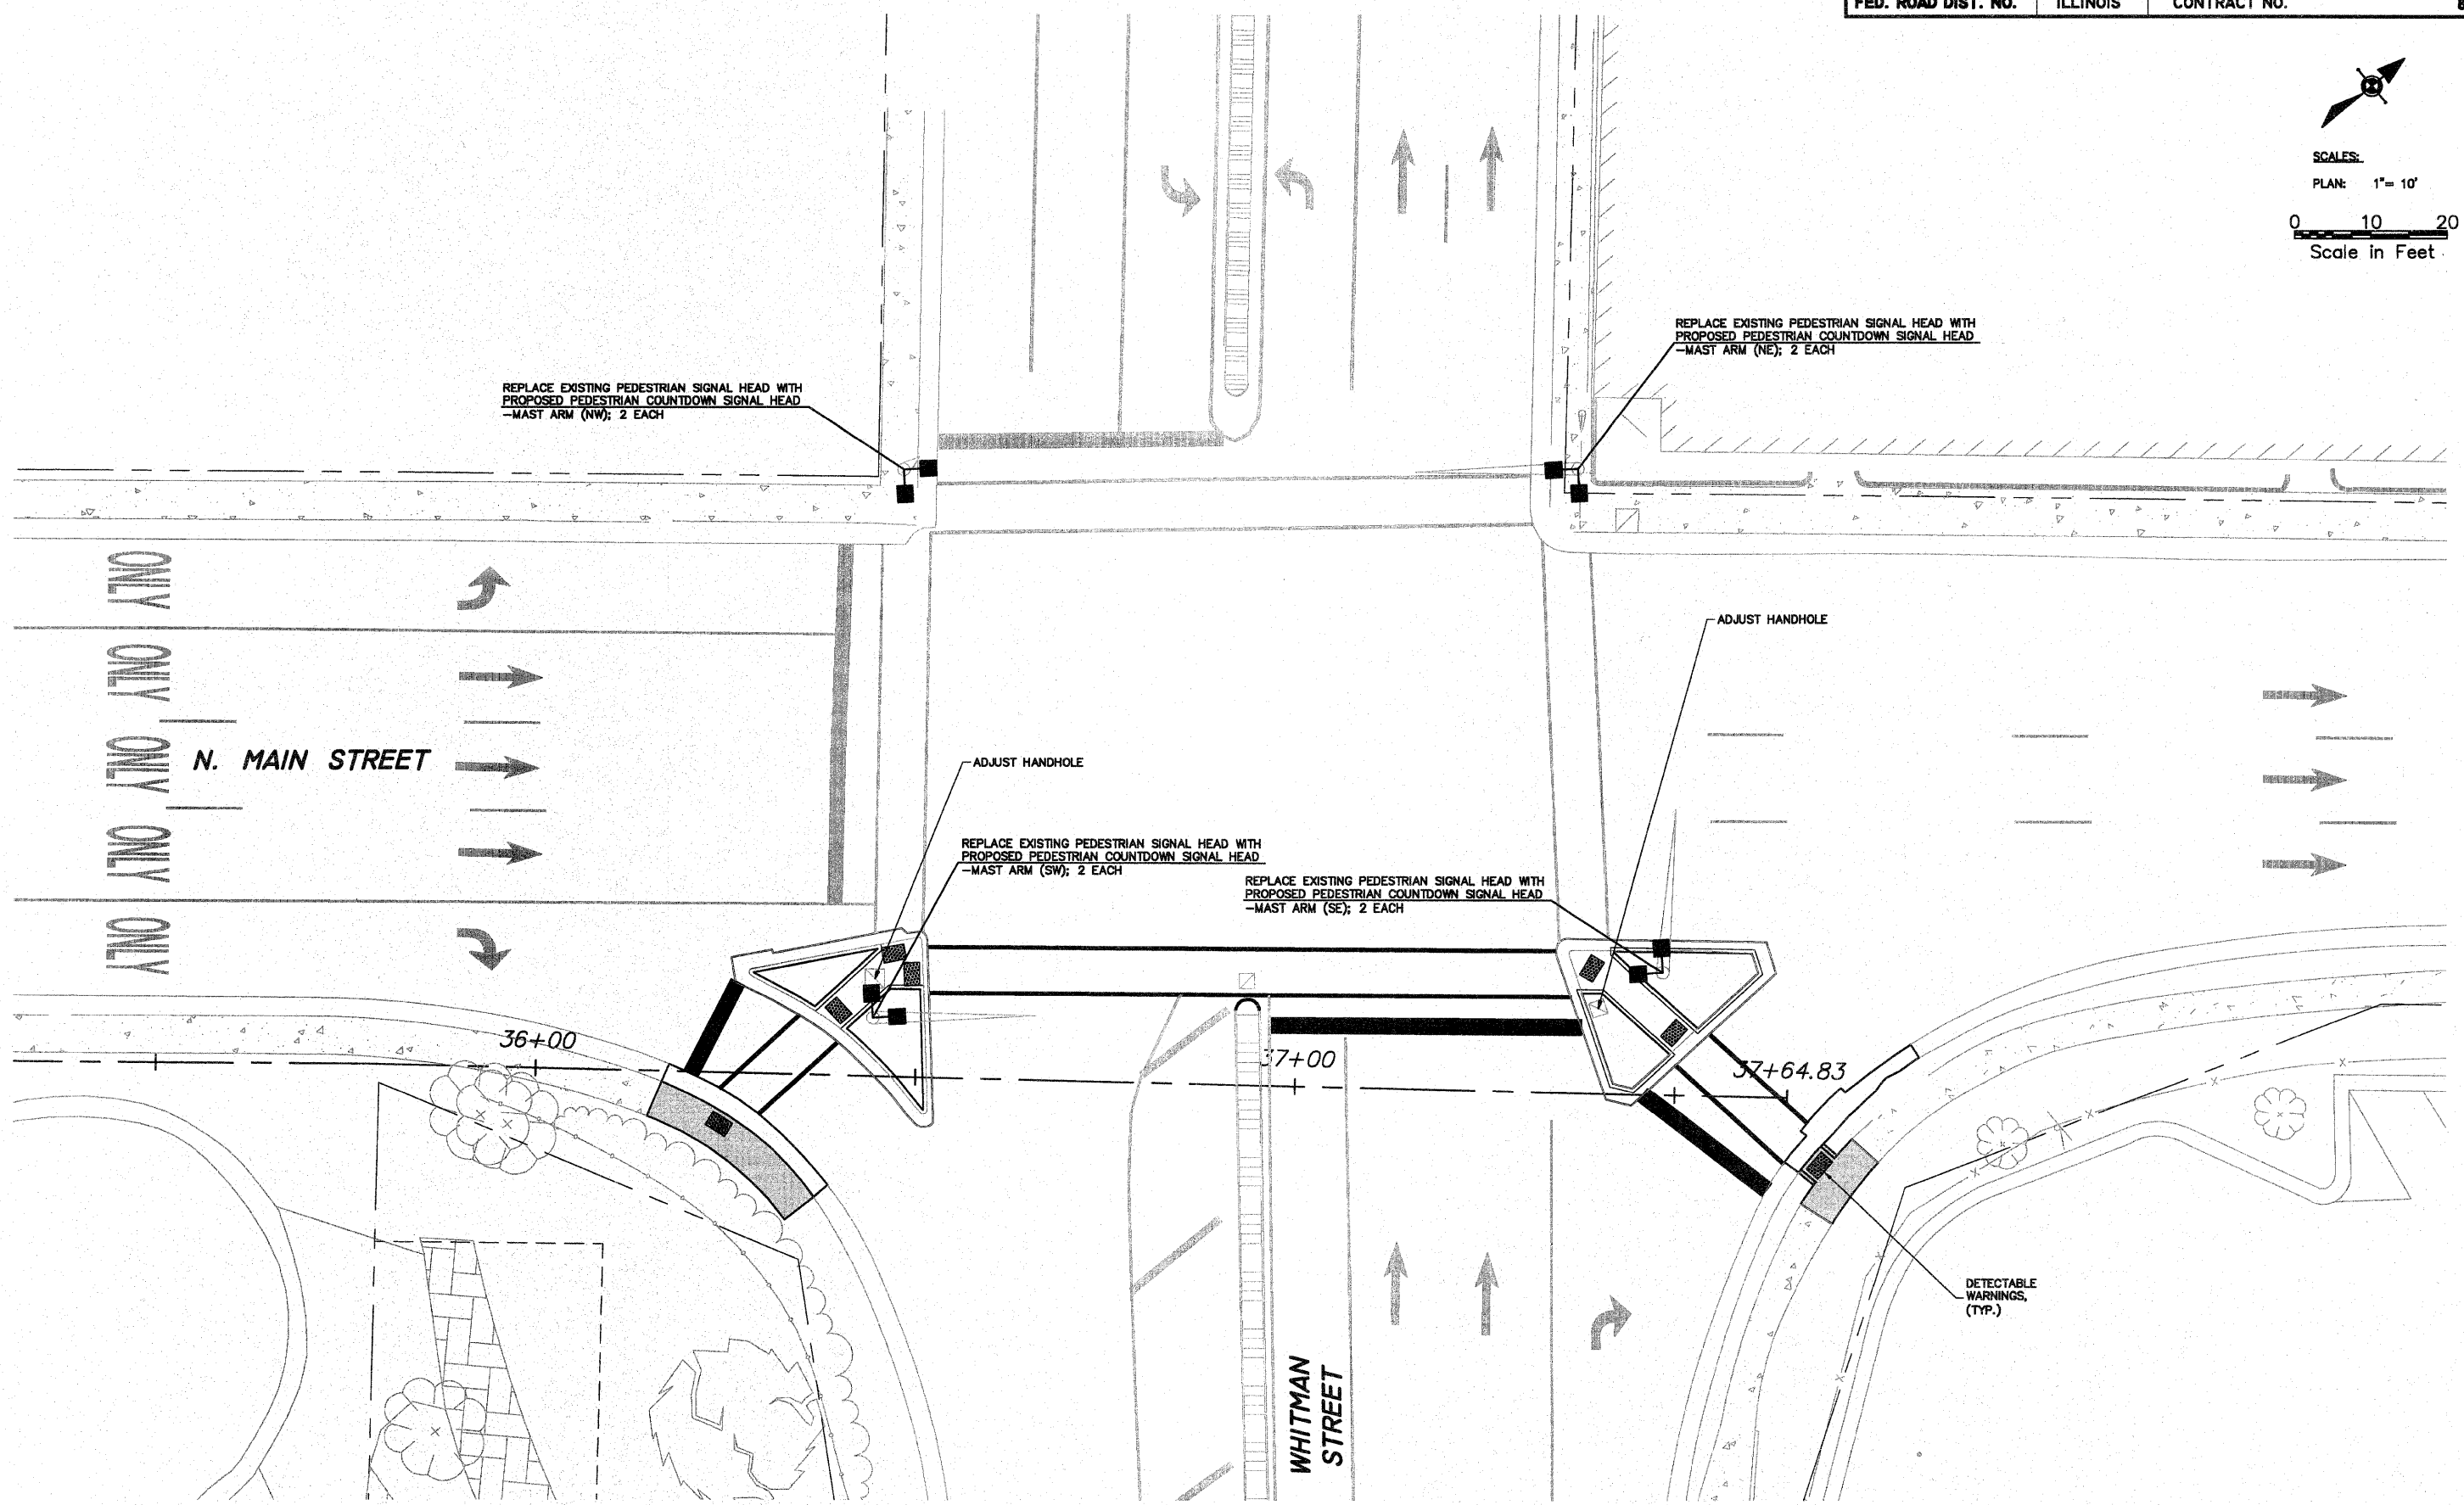

SCALES:
 PLAN: 1" = 10'
 0 10 20
 Scale in Feet



H:\06-008 RIVERWALK MUSEUM\DESIGN\DRAWINGS\108-008 PEDESTRIAN SIGNAL PLAN (WHITMAN & MAIN).DWG, 8/10/2010 4:39:22 PM, H. JWH

SHEET REVIEW		REVISIONS		SCALE: Hor. 1"=10'	<p>7282 Argus Drive (615) 398-2332 Design Firm License: Illinois 184-000816 Copyright 2010 By McClure Engineering Associates, Inc.</p>	PEDESTRIAN SIGNAL PLAN (WHITMAN & MAIN)		SHEET NO.
AGENCY	DATE	NO.	ITEM	DRAWN BY: TH		RIVERWALK MUSEUM CAMPUS		38
				CHECKED BY: JWH		711 NORTH MAIN STREET		OF
				DATE: AUGUST 13, 2010		ROCKFORD, IL		148
						FILE: H:\06-008 RIVERWALK MUSEUM\DESIGN\DRAWINGS\108-008 PEDESTRIAN SIGNAL PLAN (WHITMAN & MAIN).DWG		