


Amphitheater Construction Limits, place 3/4" Preformed Joint Filler adjacent to steps constructed by Others

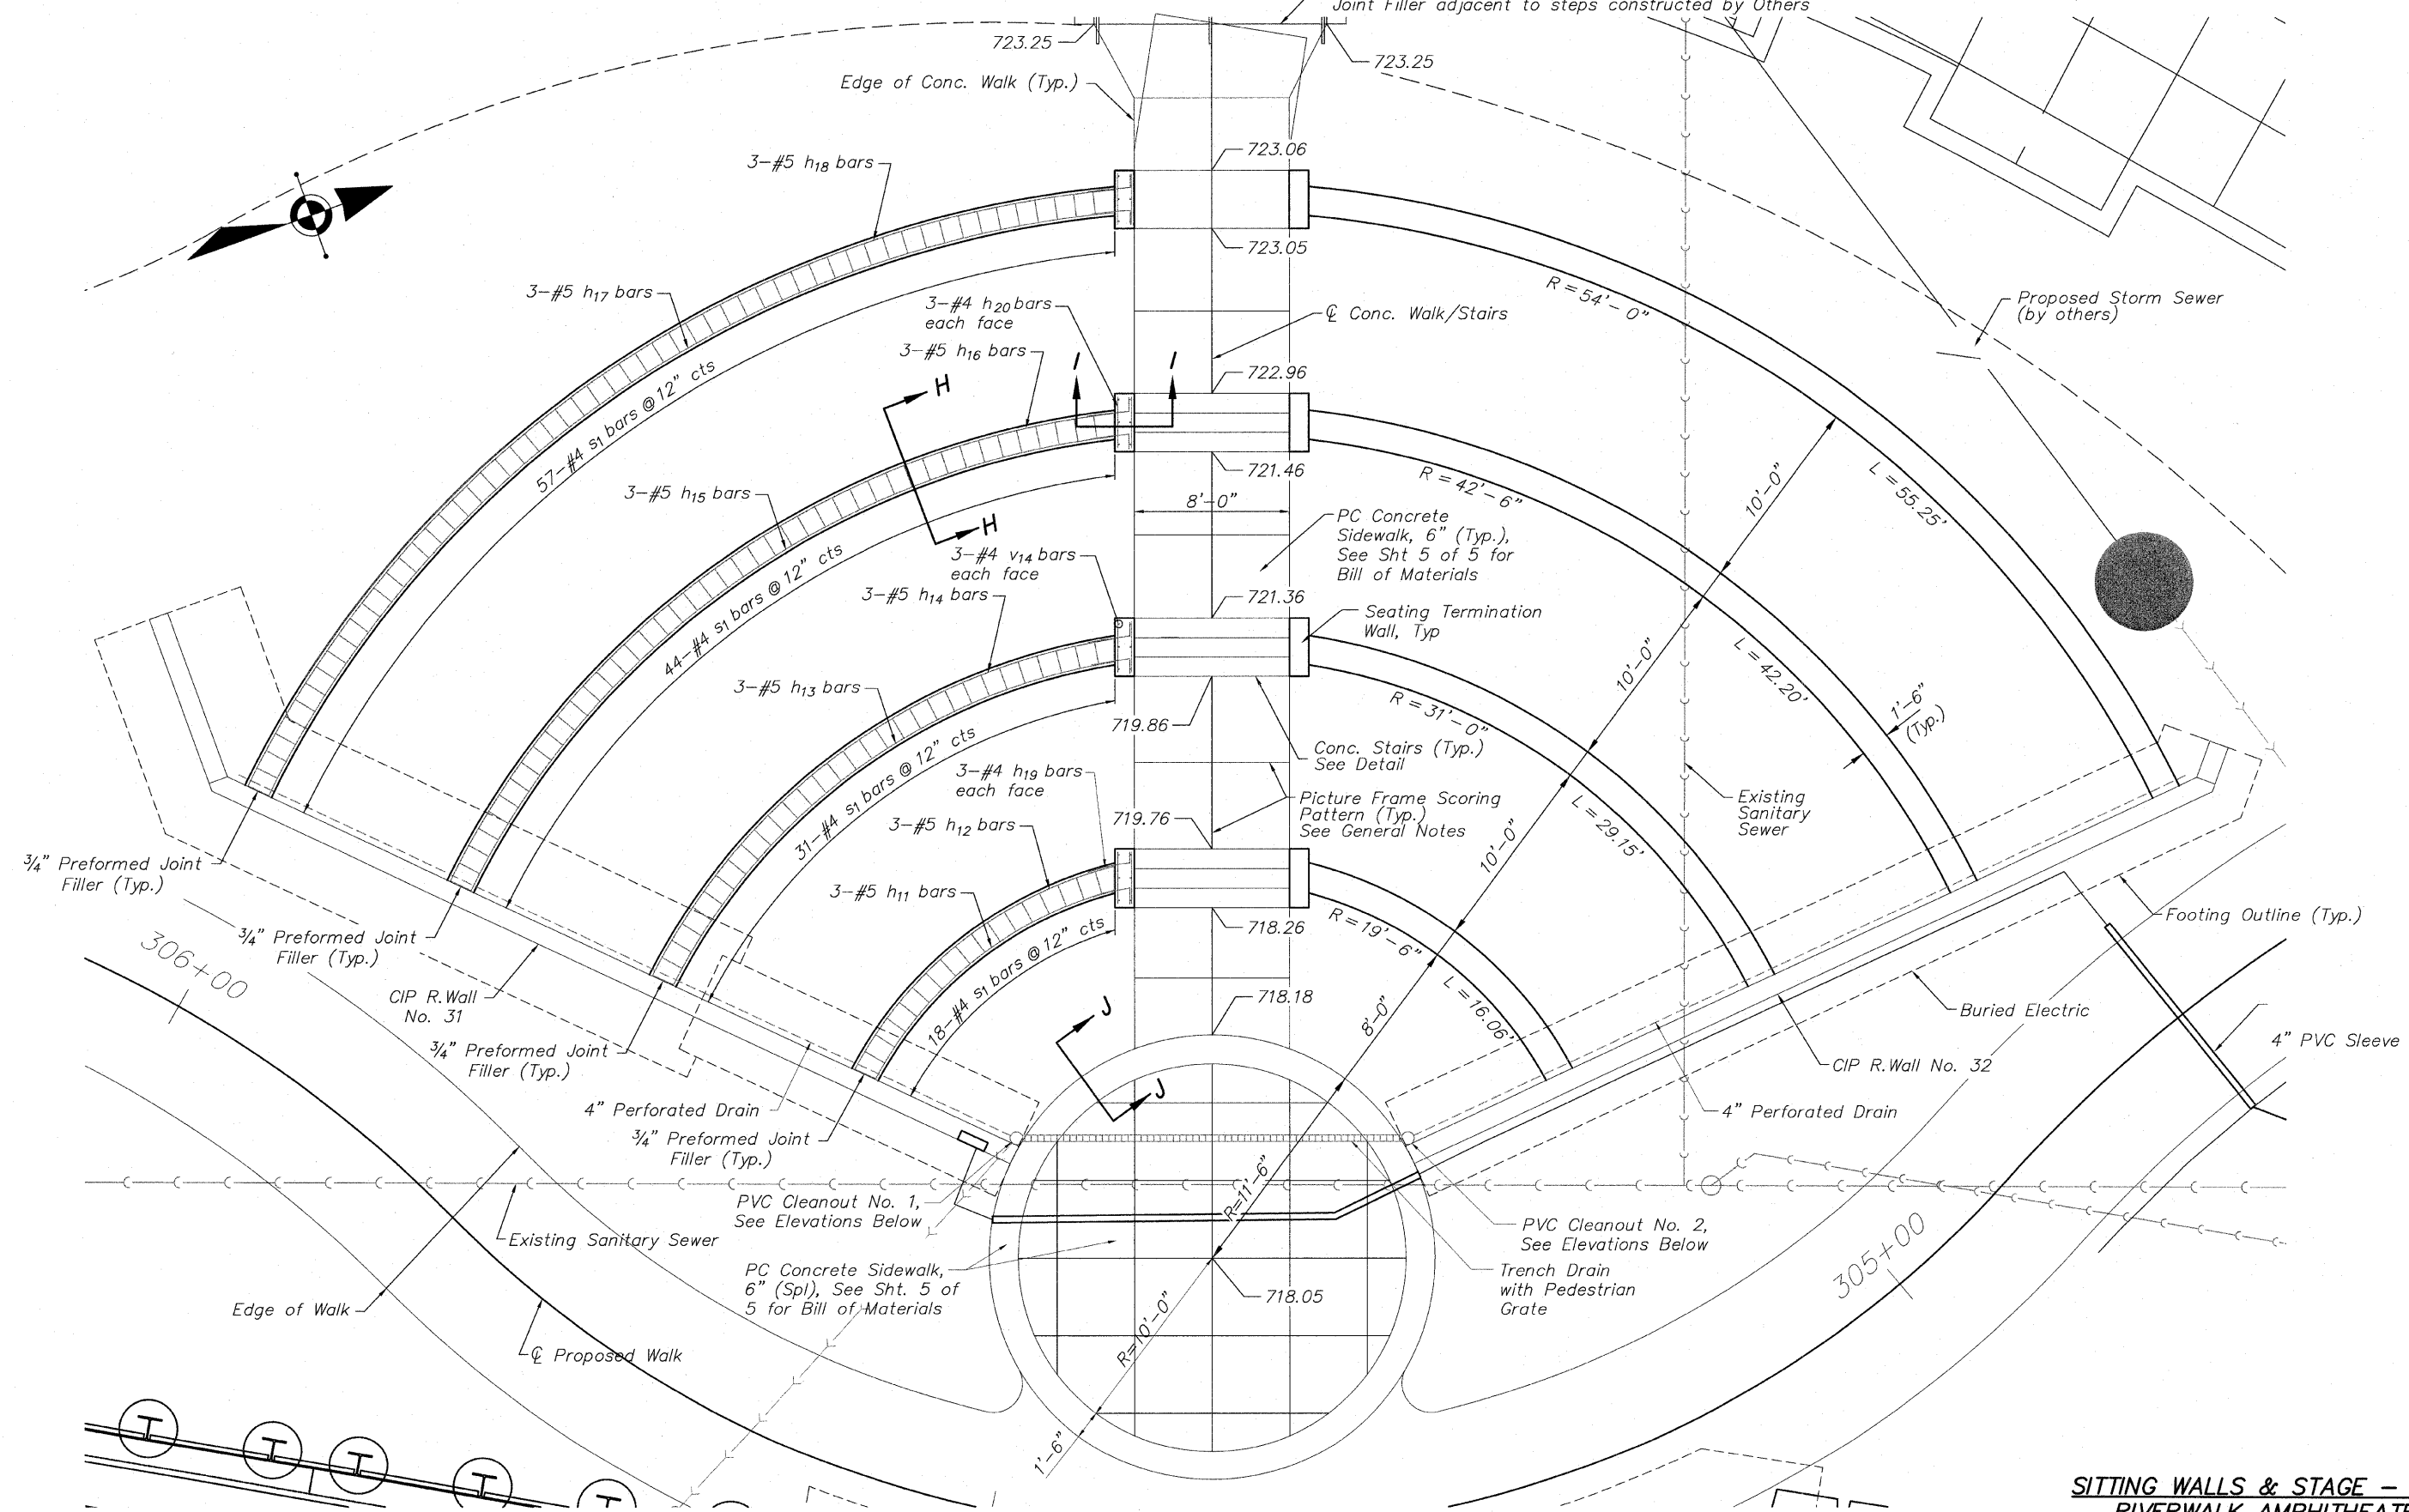

SHOWING REINFORCEMENT

SHOWING OUTLINES

AMPHITHEATER PLAN - SITTING WALLS
no scale

PVC CLEANOUT ELEVATIONS

Cleanout No. 1	Cleanout No. 2
Trench = 715.40	Trench = 715.90
Perf Pipe = 716.00	Perf Pipe = 716.00
6" Outlet = 714.20	

SITTING WALLS & STAGE - PLAN
RIVERWALK AMPHITHEATER
WINNEBAGO COUNTY
SECTION NO. 06-00543-00-BT
STATION 305+38.64

DESIGNED	CTB
CHECKED	AAG
DRAWN	JAW
CHECKED	JWH

McClure
Engineering Associates, Inc.
7282 Argus Drive
Rockford, Illinois 61107-5837
(815) 398-2332 Fax (815) 398-2496
Design Firm License: Illinois #194-000816
Copyright 2010 By McClure Engineering Associates, Inc.

SHEET NO. 4
5 SHEETS

F.A. RTE.	SECTION	COUNTY	TOTAL SHEETS	SHEET NO.
	06-00543-00-BT	WINNEBAGO	148	54
FED. ROAD DIST. NO.		ILLINOIS	FED. AID PROJECT	
		CONTRACT NO.	85521	

H:\08-008 RIVERWALK MUSEUM\DESIGN\DRAWINGS\STRUCTURAL\06R08-008 AMPHITHEATER.DWG. AMPHI DETAILS. 10/26/2010 2:21:09 PM. JH