


STATE OF ILLINOIS  
DEPARTMENT OF TRANSPORTATION


Provide 1 1/2" PVC Conduit for Column Lighting, Included in Cost for Masonry Column, Small. Coordinate Location with Column Masonry Units

Omit Form Liner Pattern. Column Bases to Receive Rubbed Finish

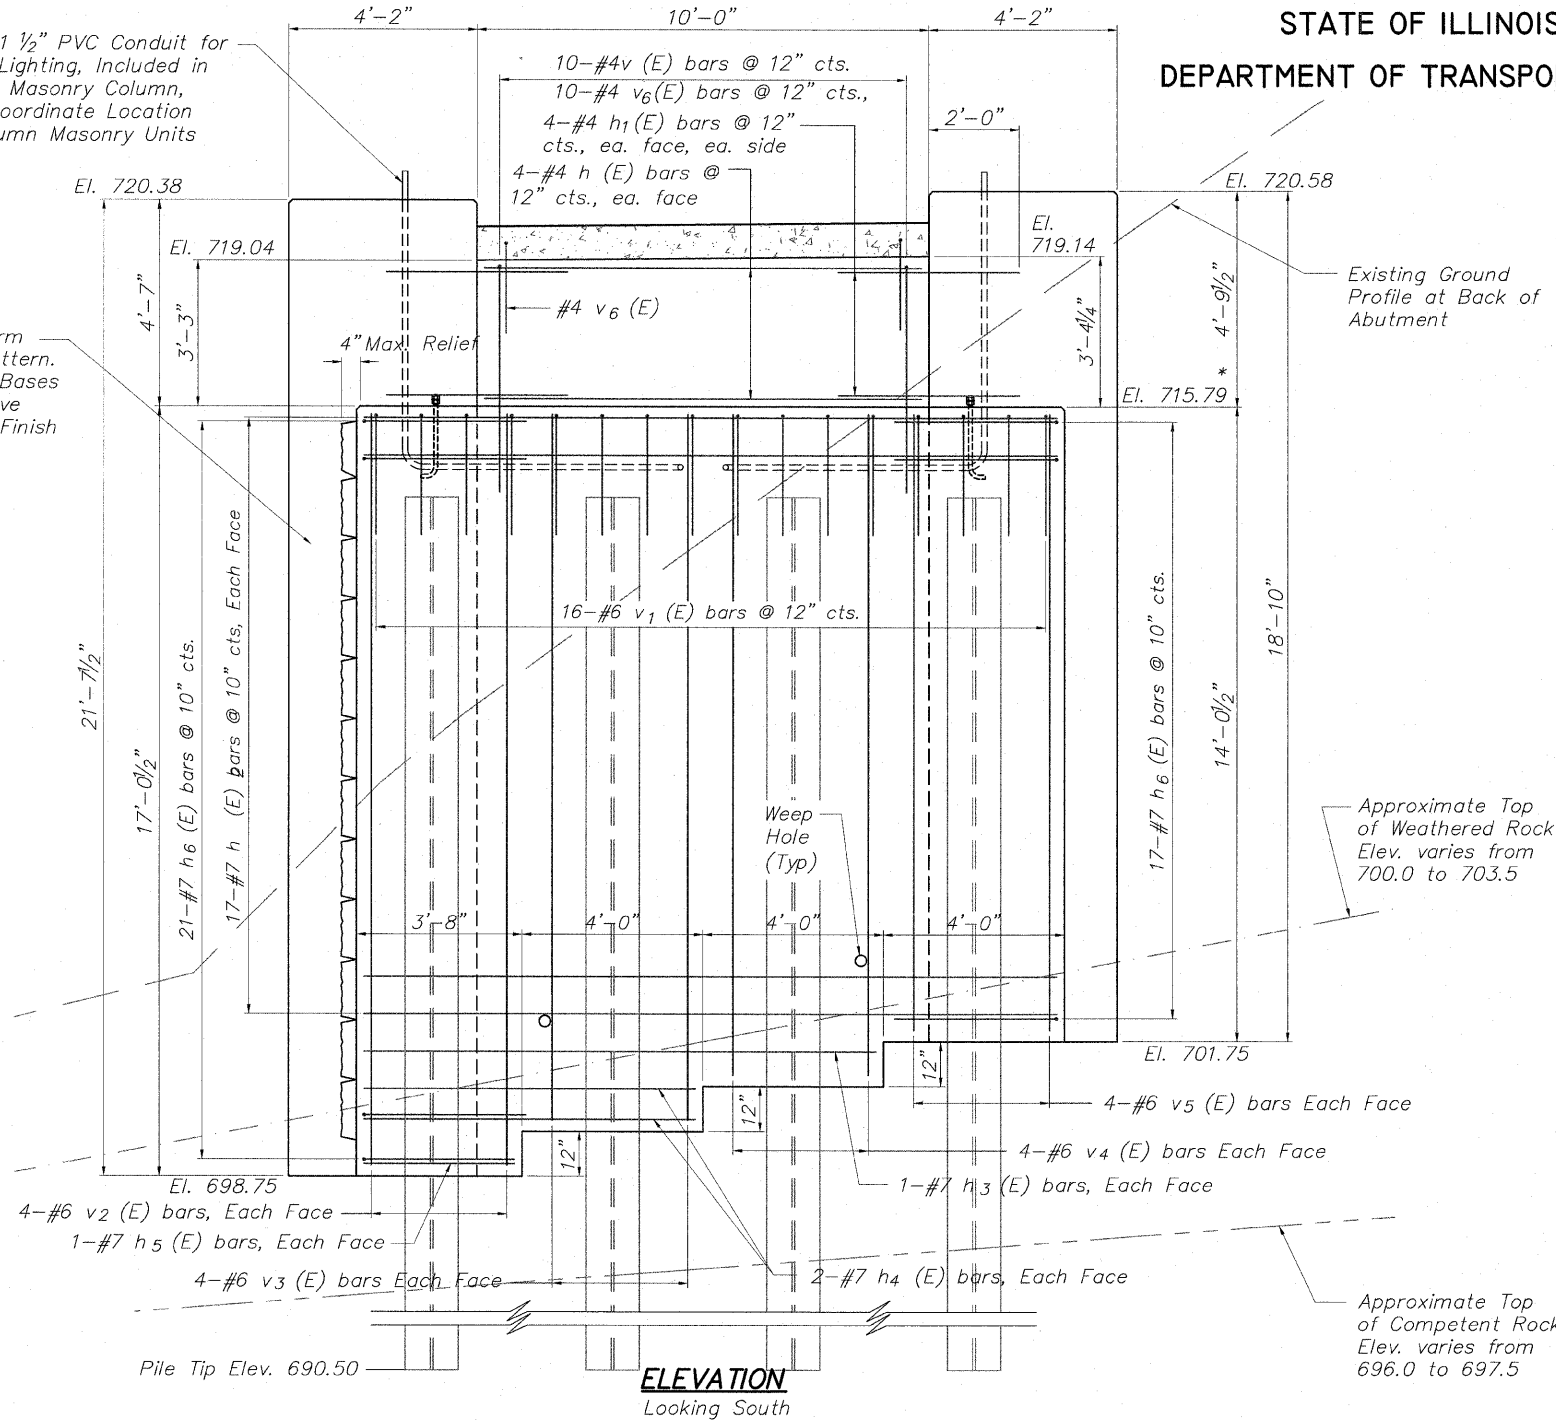


ELEVATION  
Looking South

Provide 1 1/2" PVC Conduit for Column Lighting, Included in Cost for Masonry Column, Small. Coordinate Location with Column Masonry Units

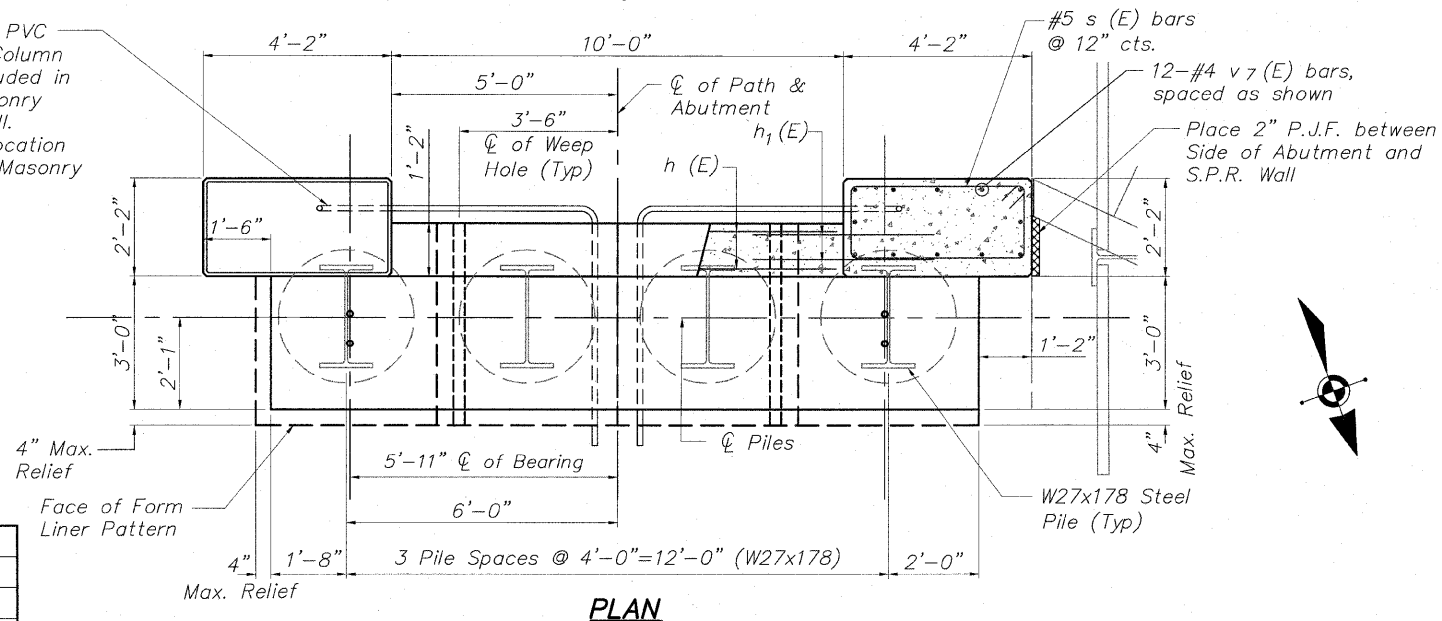

PLAN

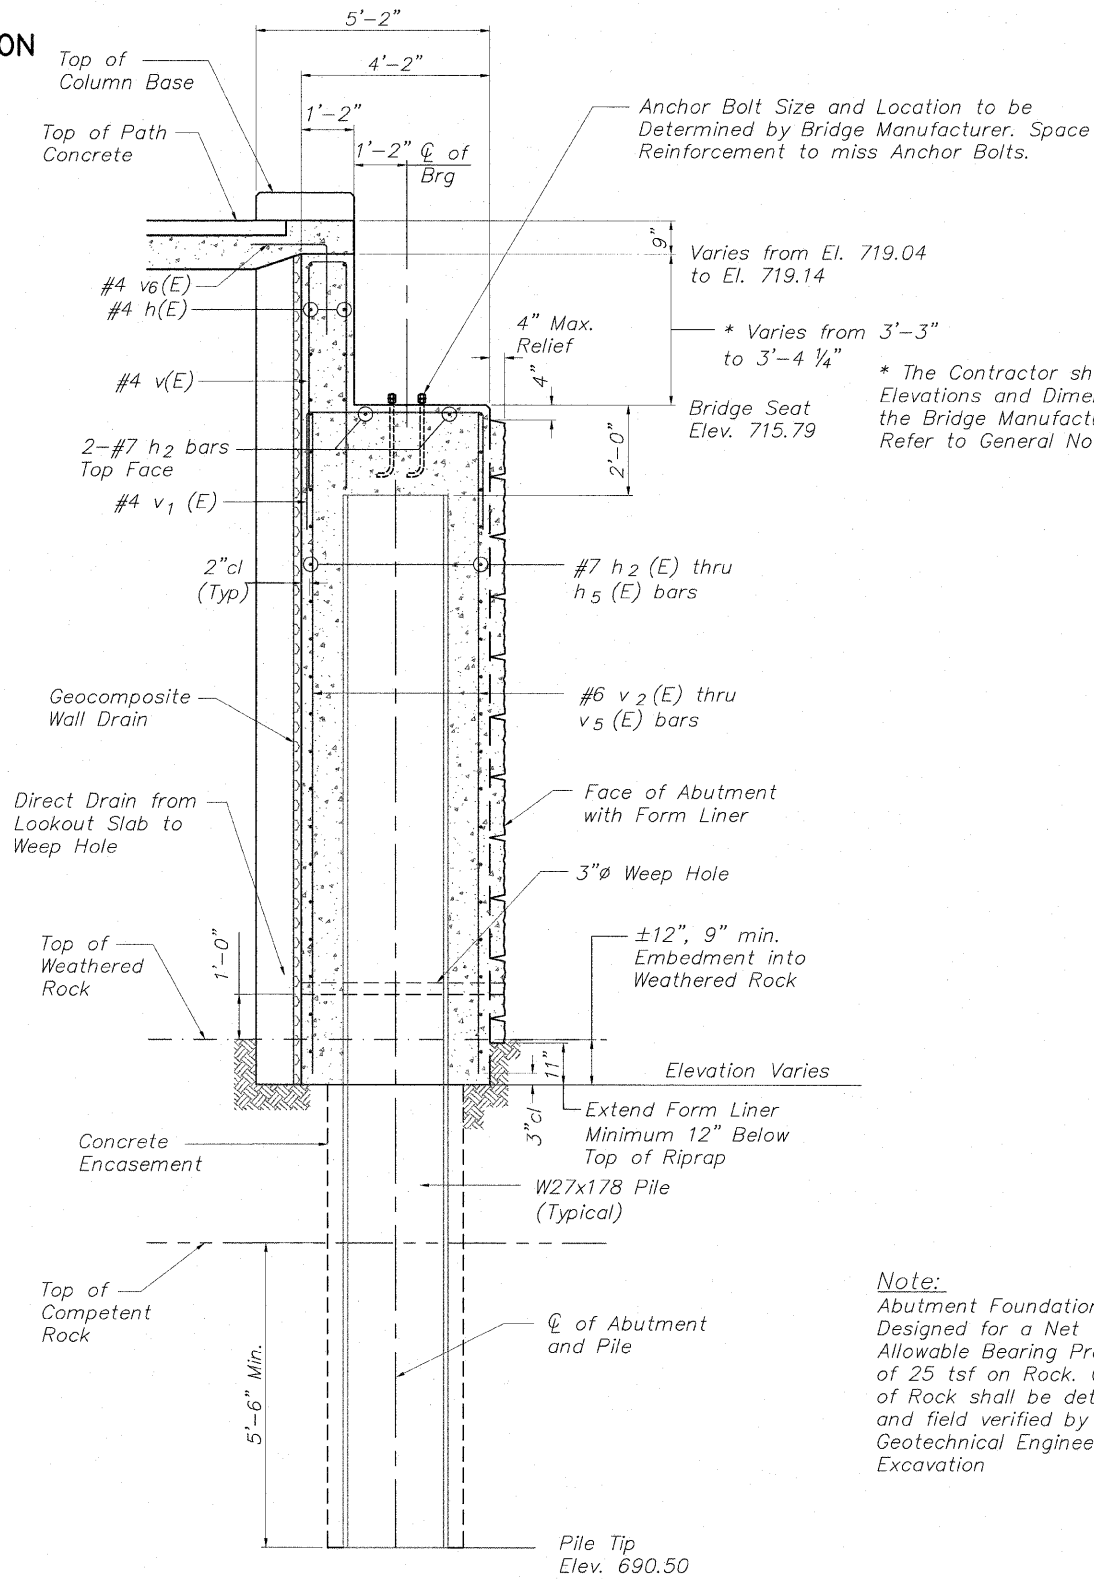

SEC THRU SOUTH ABUT

Note:  
Abutment Foundations are Designed for a Net Allowable Bearing Pressure of 25 tsf on Rock. Quality of Rock shall be determined and field verified by the Geotechnical Engineer during Excavation

SOUTH ABUTMENT DETAILS  
CABLE-STAYED PEDESTRIAN BRIDGE  
PEDESTRIAN RIVERWALK  
ALONG THE ROCK RIVER  
WINNEBAGO COUNTY  
SECTION NO. 06-00543-00-BT  
STATION 209+48.25  
STRUCTURE NO. 6350

DESIGNED	
CHECKED	
DRAWN	
PEER REVIEWED	

**McClure**  
Engineering Associates, Inc.  
7282 Argus Drive  
(815) 398-2332  
Rockford, Illinois 61107-5837  
Fax (815) 398-2496  
Design Firm License: Illinois #184-000816  
Copyright 2010, By McClure Engineering Associates, Inc.

SHEET NO. 5  
II SHEETS

F.A. RTE.	SECTION	COUNTY	TOTAL SHEETS	SHEET NO.
	06-00543-00-BT	WINNEBAGO	148	60
FED. ROAD DIST. NO.	ILLINOIS	FED. AID PROJECT	CONTRACT NO. 85521	

H:\06-008 RIVERWALK MUSEUM\DESIGN\DRAWINGS\STRUCTURAL\GPBE\06-008 BRIDGES-6350 SUB.DWG. STRUCT-6350 S ABUT (S). 10/26/2010 2:47:55 PM. 11, JHM