




BOAT HOUSE SIDEWALK AND SEGMENTAL CONCRETE BLOCK WALL DETAIL

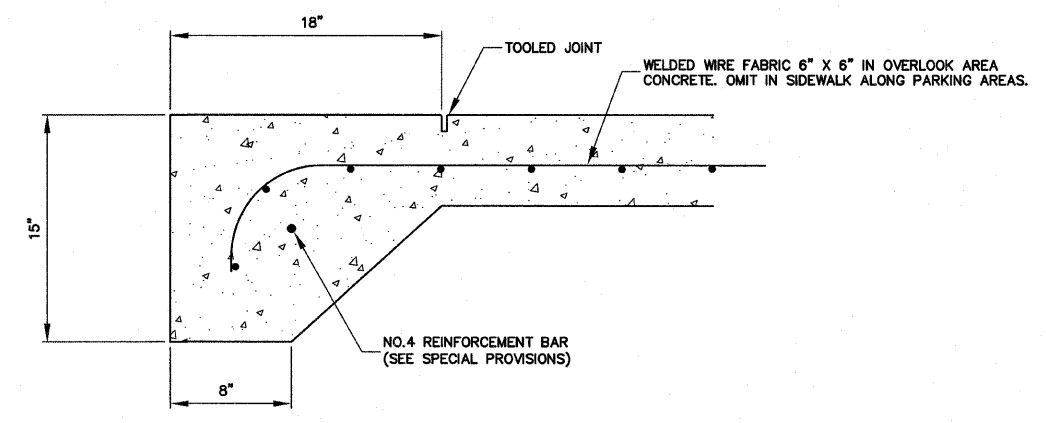

PCC SIDEWALK 6", SPECIAL THICKENED EDGE DETAIL not to scale

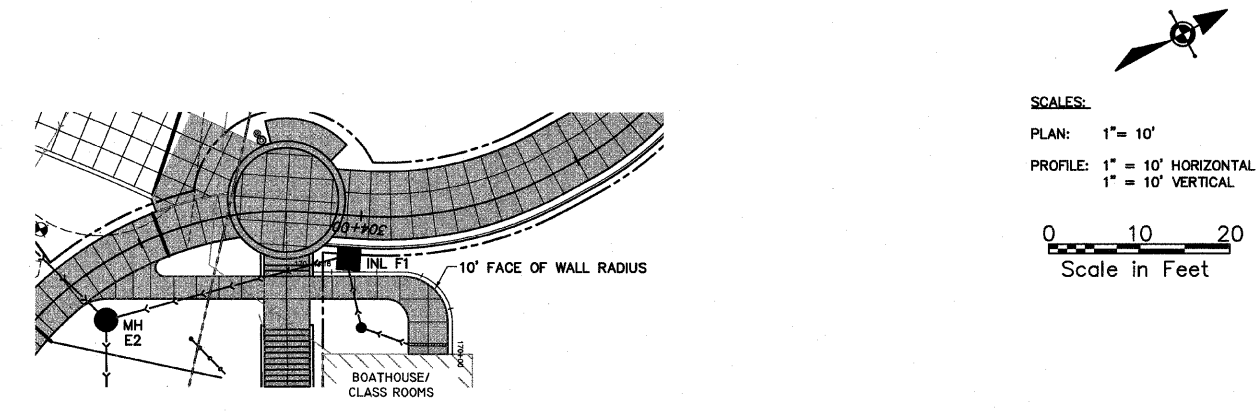

BOAT HOUSE SEGMENTAL CONCRETE BLOCK WALL PROFILE

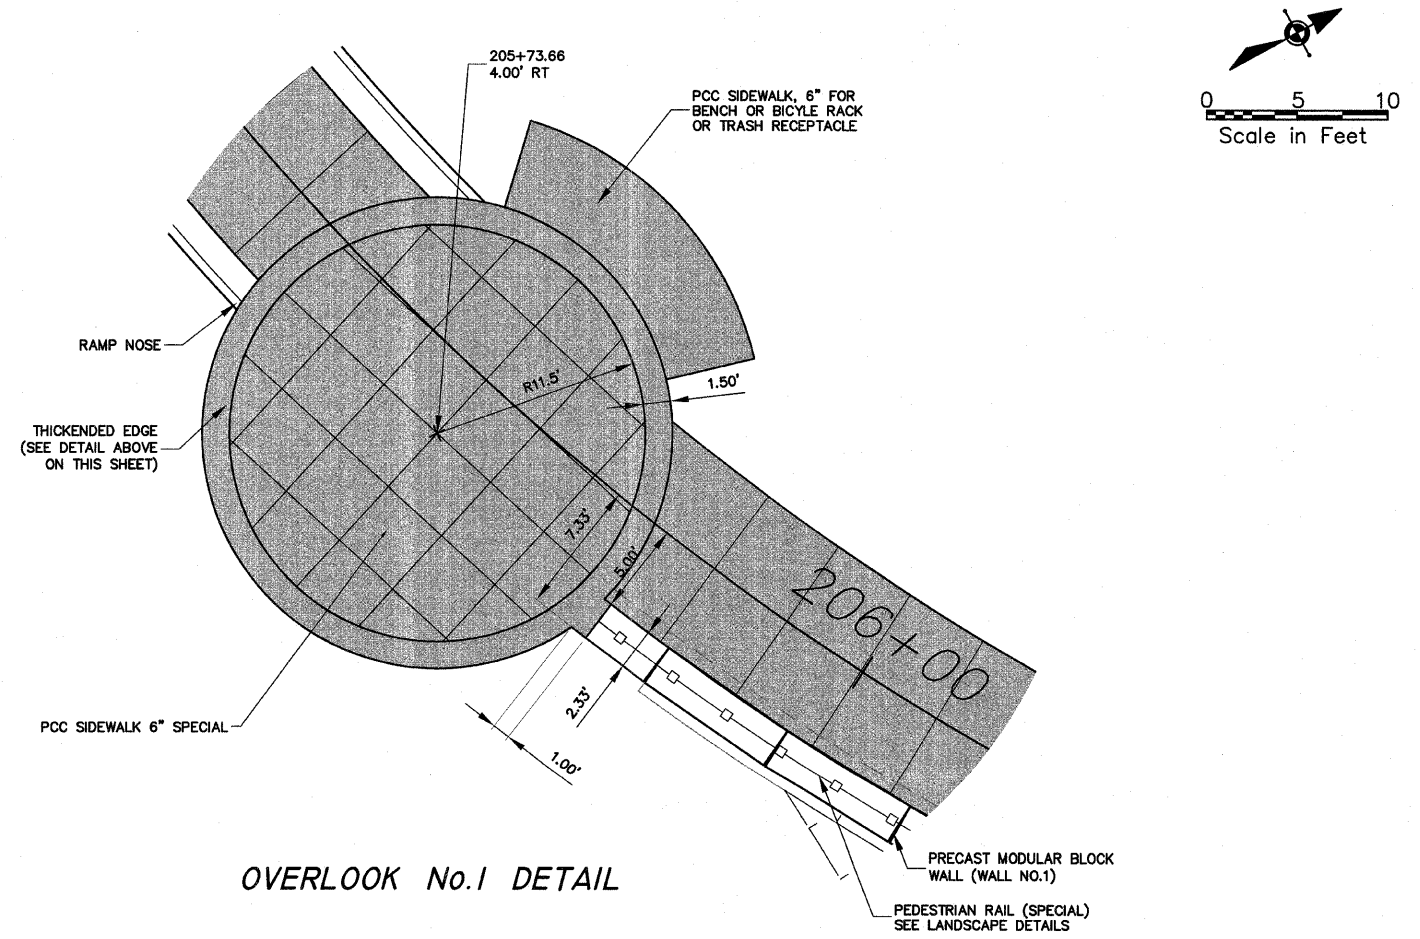

OVERLOOK No. 1 DETAIL

H:\08-008 RIVERWALK MUSEUM\DESIGN\DRAWINGS\08-008 MISC DETAILS.DWG - DETAILS - VARIOUS, 11/1/2010 3:55:01 PM, E.L. JWH

SHEET REVIEW	
AGENCY	DATE

REVISIONS		
NO.	ITEM	DATE

SCALE:	Varies per Detail
DRAWN BY:	MS
CHECKED BY:	JWH
DATE:	AUGUST 13, 2010

McClure
Engineering Associates, Inc.
7282 Argus Drive
Rockford, Illinois 61107-5837
(815) 398-2332 FAX (815) 398-2496
Design Firm License: Illinois 184-000816
Copyright 2010 By McClure Engineering Associates, Inc.

DETAILS - VARIOUS
RIVERWALK MUSEUM CAMPUS
711 NORTH MAIN STREET
ROCKFORD, IL
FILE:H:\08-008 RIVERWALK MUSEUM\DESIGN\DRAWINGS\08-008 MISC DETAILS.DWG
JOB:04-28-10-008