


PLAN	SURVEYED	DATE
	PLOTTED	
	NOTE BOOK	
	NO. OF WAY CHECKED	
	PAID FILE NAME	

PROFILE	SURVEYED	DATE
	PLOTTED	
	NOTE BOOK	
	NO. OF WAY CHECKED	
	STRUCTURE NOTATIONS	

S:\S\Projects\11550066.CH33.LasalleCounty\Design\TRAFFIC.dgn

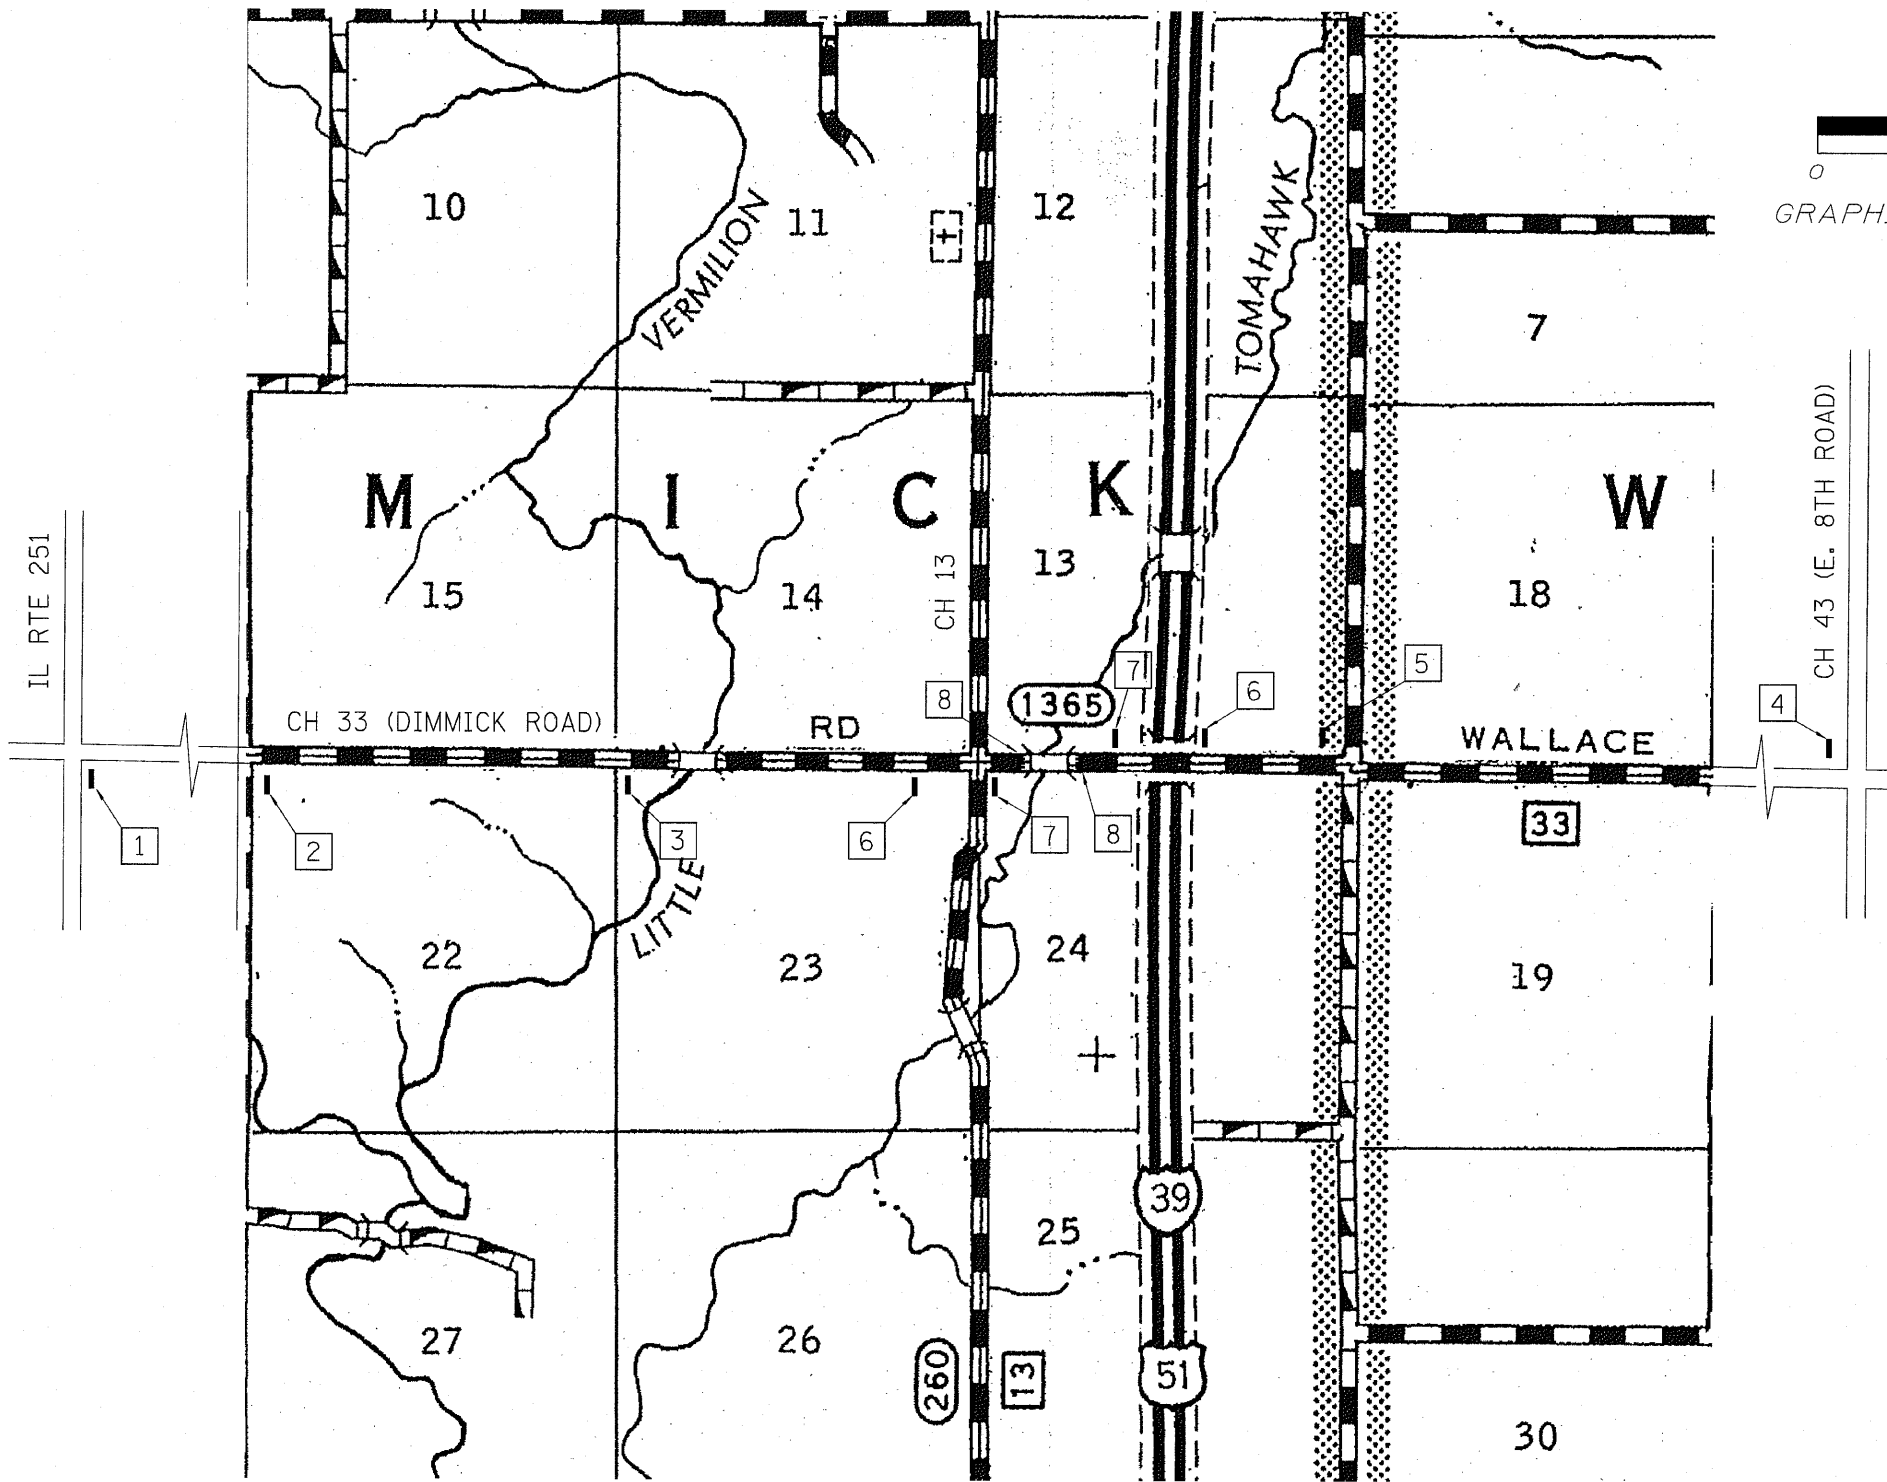

- 1 ROAD CLOSED  
3 1/4 MILES AHEAD  
LOCAL TRAFFIC ONLY  
R11-3
- 2 ROAD CLOSED  
2 1/4 MILES AHEAD  
LOCAL TRAFFIC ONLY  
R11-3
- 3 ROAD CLOSED  
1 1/4 MILES AHEAD  
LOCAL TRAFFIC ONLY  
R11-3
- 4 ROAD CLOSED  
2 3/4 MILES AHEAD  
LOCAL TRAFFIC ONLY  
R11-3
- 5 ROAD CLOSED  
3/4 MILES AHEAD  
LOCAL TRAFFIC ONLY  
R11-3
- 6 ROAD CLOSED  
500 FT  
W20-3
- 7 ROAD CLOSED  
W20-3
- 8 TYPE III BARRICADES

**WILLET, HOFMANN & ASSOCIATES, INC.**  
**CONSULTING ENGINEERS**  
 609 East Second Street Dixon, IL 61021  
 Phone 815-294-3381 Fax 815-294-3385  
 Design Firm # 184-00918  
 www.willettthofmann.com

USER NAME =	DESIGNED -	REVISED -
PLOT SCALE =	DRAWN -	REVISED -
PLOT DATE =	CHECKED -	REVISED -
	DATE -	REVISED -

**LASALLE COUNTY**  
**COUNTY HIGHWAY 33**  
**TOMAHAWK BRIDGE REPLACEMENT**

**TRAFFIC CONTROL PLAN**

F.A.S. RTE.	SECTION	COUNTY	TOTAL SHEETS	SHEET NO.
1365	10-00650-00-BR	LASALLE	39	7
STA.	TO STA.	CONTRACT NO. 87448		
FED. ROAD DIST. NO. 7 ILLINOIS		FED. AID PROJECT BRS-1365(13)		