
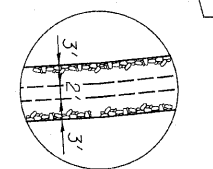


BENCHMARK: RR Spike in Corner Fence Post @ West  
Side of Field Entrance East of Bridge  
45.01' Rt. of Sta. 22+10.73, El. 620.64

PLAN	DATE
SURVEYED	BY
ALIGNED	BY
CHECKED	BY
NO. OF WAY CHECKED	
DATE FILE NAME	
NO.	

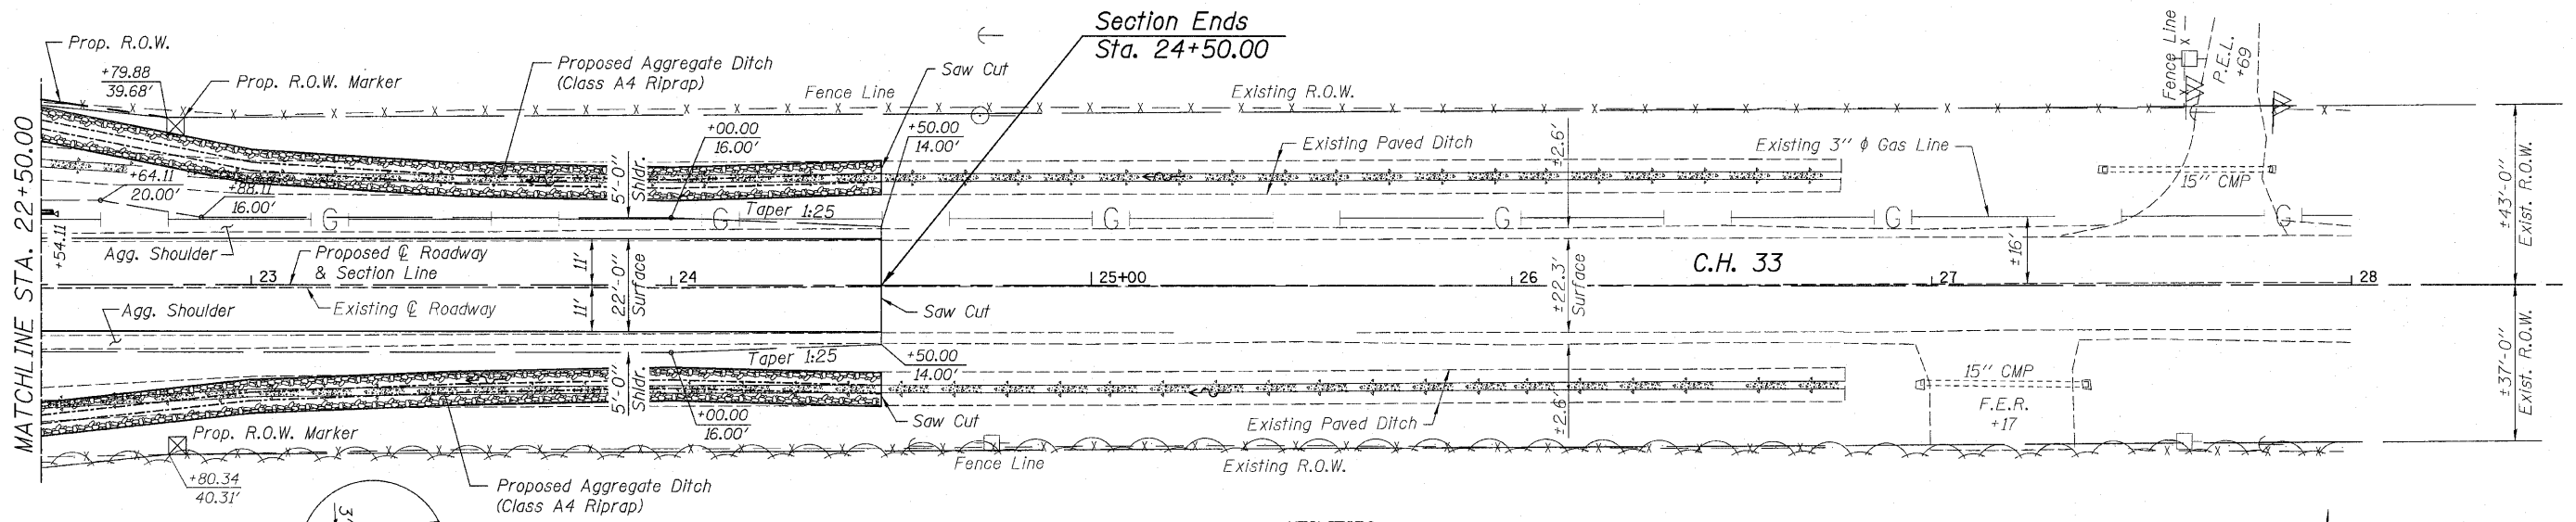


AGGR. DITCH TYPICAL  
(ALL LOCATIONS)

NOTES:  
1. EXISTING ROAD SIGNS TO BE REMOVED AND REPLACED AS DIRECTED BY THE ENGINEER.


Ameren IP  
1450 Red Adams Rd  
Kewanee IL 61443  
Attn: Ms. Kathy Cromwell  
(309) 852-2963

UTILITIES:  
AT&T  
(630) 573-5450

Nicor Gas  
1844 Ferry Rd  
Naperville IL 60563  
Attn: Ms. Constance Lane  
(630) 388-3830

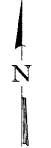

PROFILE	DATE
SURVEYED	BY
PLOTTED	BY
CHECKED	BY
NO. OF WAY CHECKED	
DATE FILE NAME	
NO.	

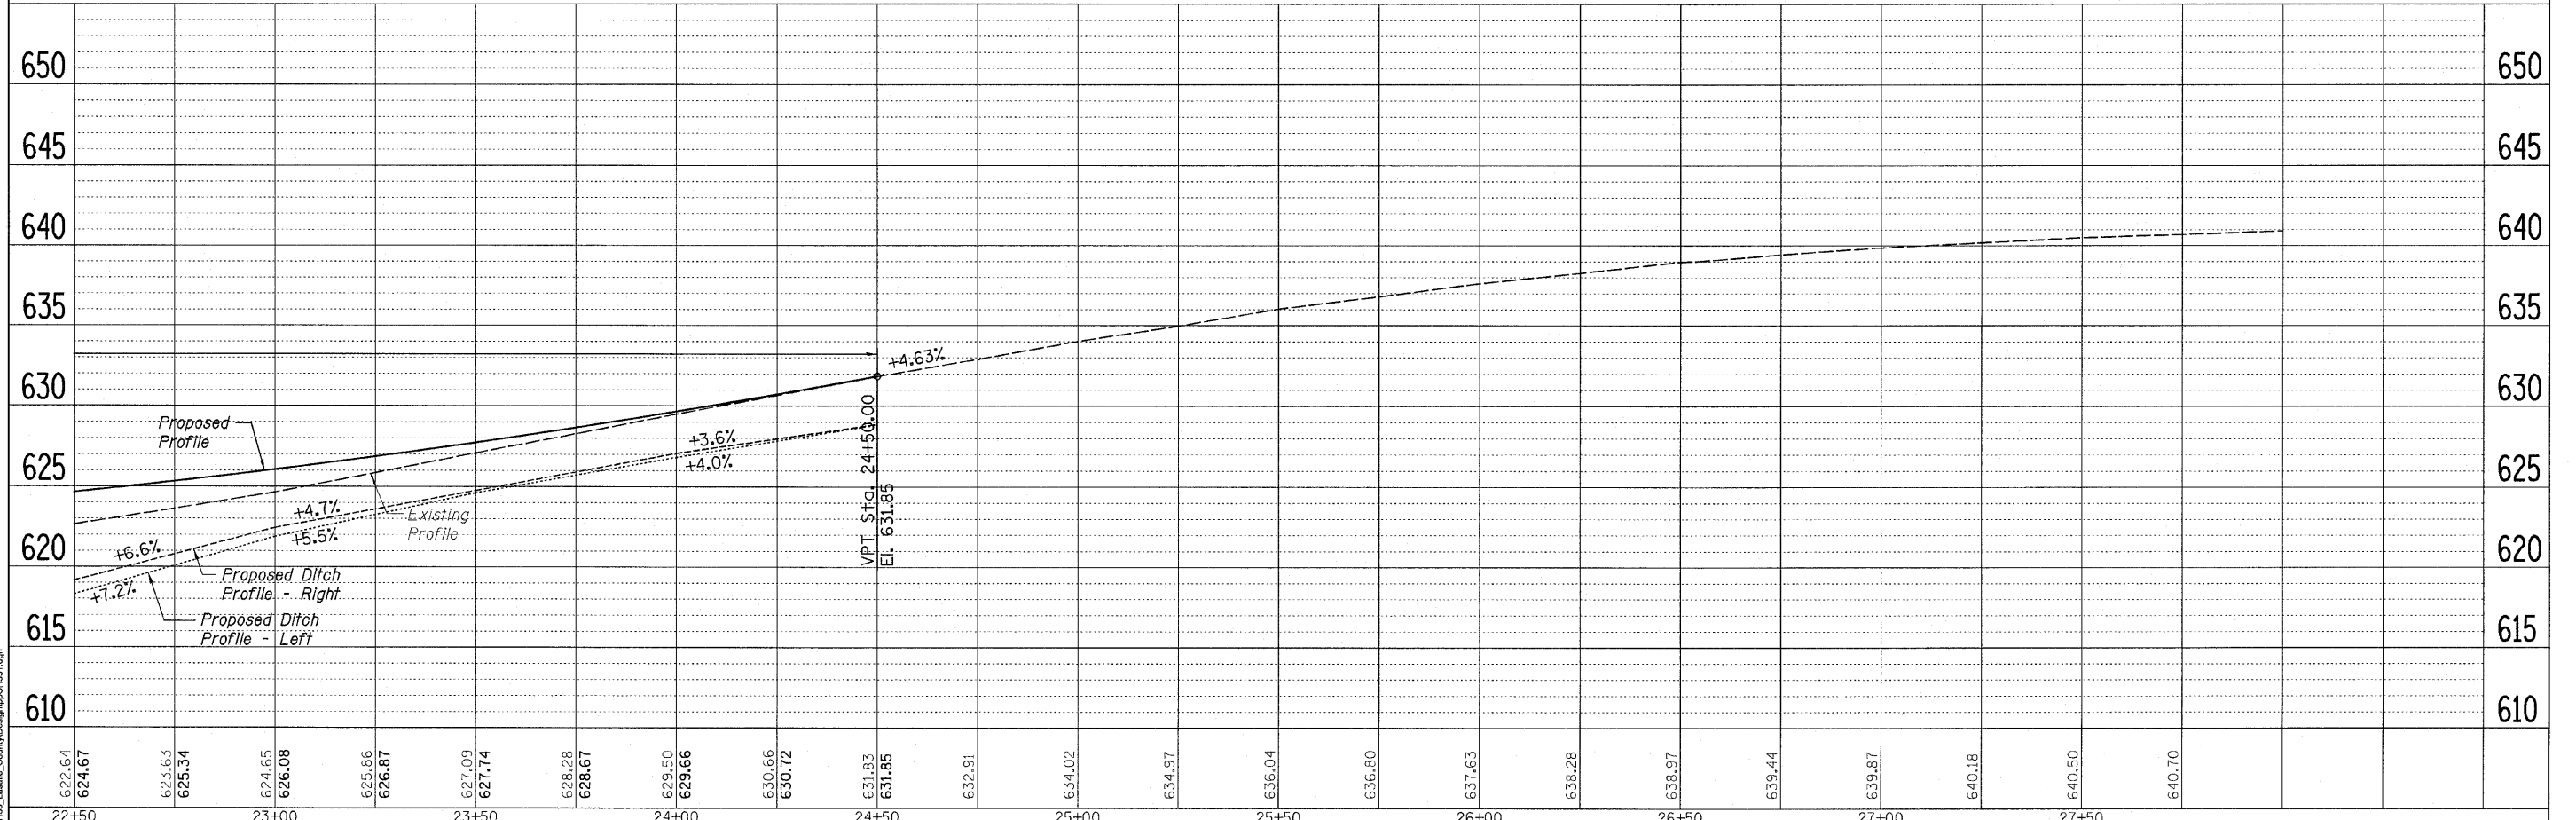

I:\Struct\1155006\_C143\_Lasalle\_County\Design\CH331.dgn

**WILLETT, HOFMANN & ASSOCIATES, INC.**  
CONSULTING ENGINEERS  
809 East Second Street Dixon, IL 61021  
Phone 815.284.3381 Fax 815.284.3385  
Design Firm # 184-00618  
www.willettthofmann.com

USER NAME =	DESIGNED -	REVISED -
PLOT SCALE =	DRAWN -	REVISED -
PLOT DATE =	CHECKED -	REVISED -
	DATE -	REVISED -

**LASALLE COUNTY**  
COUNTY HIGHWAY 33  
TOMAHAWK BRIDGE REPLACEMENT

**COUNTY HIGHWAY 33 - PLAN & PROFILE**

F.A.S. RTE. 1365	SECTION 10-00650-00-BR	COUNTY LASALLE	TOTAL SHEETS 39	SHEET NO. 10
STA. 22+50.00 TO STA. 28+00.00			CONTRACT NO. 87448	
FED. ROAD DIST. NO. 7 ILLINOIS FED. AID PROJECT BRS-1365(113)				