

LEFT EDGE OF APPROACH PAVEMENT

Location	Station	Offset Lt.	Theoretical Grade Elevations
A	19+28.00	16.417	621.58
B	19+38.00	16.417	621.51
C	19+48.00	16.417	621.44
D	19+58.00	16.417	621.39

LEFT EDGE OF TRAFFIC LANE

Location	Station	Offset Lt.	Theoretical Grade Elevations
A	19+25.45	12.000	621.69
B	19+35.45	12.000	621.62
C	19+45.45	12.000	621.55
D	19+55.45	12.000	621.49

CENTERLINE


Location	Station	Offset	Theoretical Grade Elevations
A	19+18.52	0.000	621.95
B	19+28.52	0.000	621.86
C	19+38.52	0.000	621.79
D	19+48.52	0.000	621.72

RIGHT EDGE OF TRAFFIC LANE

Location	Station	Offset Rt.	Theoretical Grade Elevations
A	19+11.59	12.000	621.82
B	19+21.59	12.000	621.73
C	19+31.59	12.000	621.65
D	19+41.59	12.000	621.57

RIGHT EDGE OF APPROACH PAVEMENT

Location	Station	Offset Rt.	Theoretical Grade Elevations
A	19+09.04	16.417	621.76
B	19+19.04	16.417	621.66
C	19+29.04	16.417	621.58
D	19+39.04	16.417	621.50

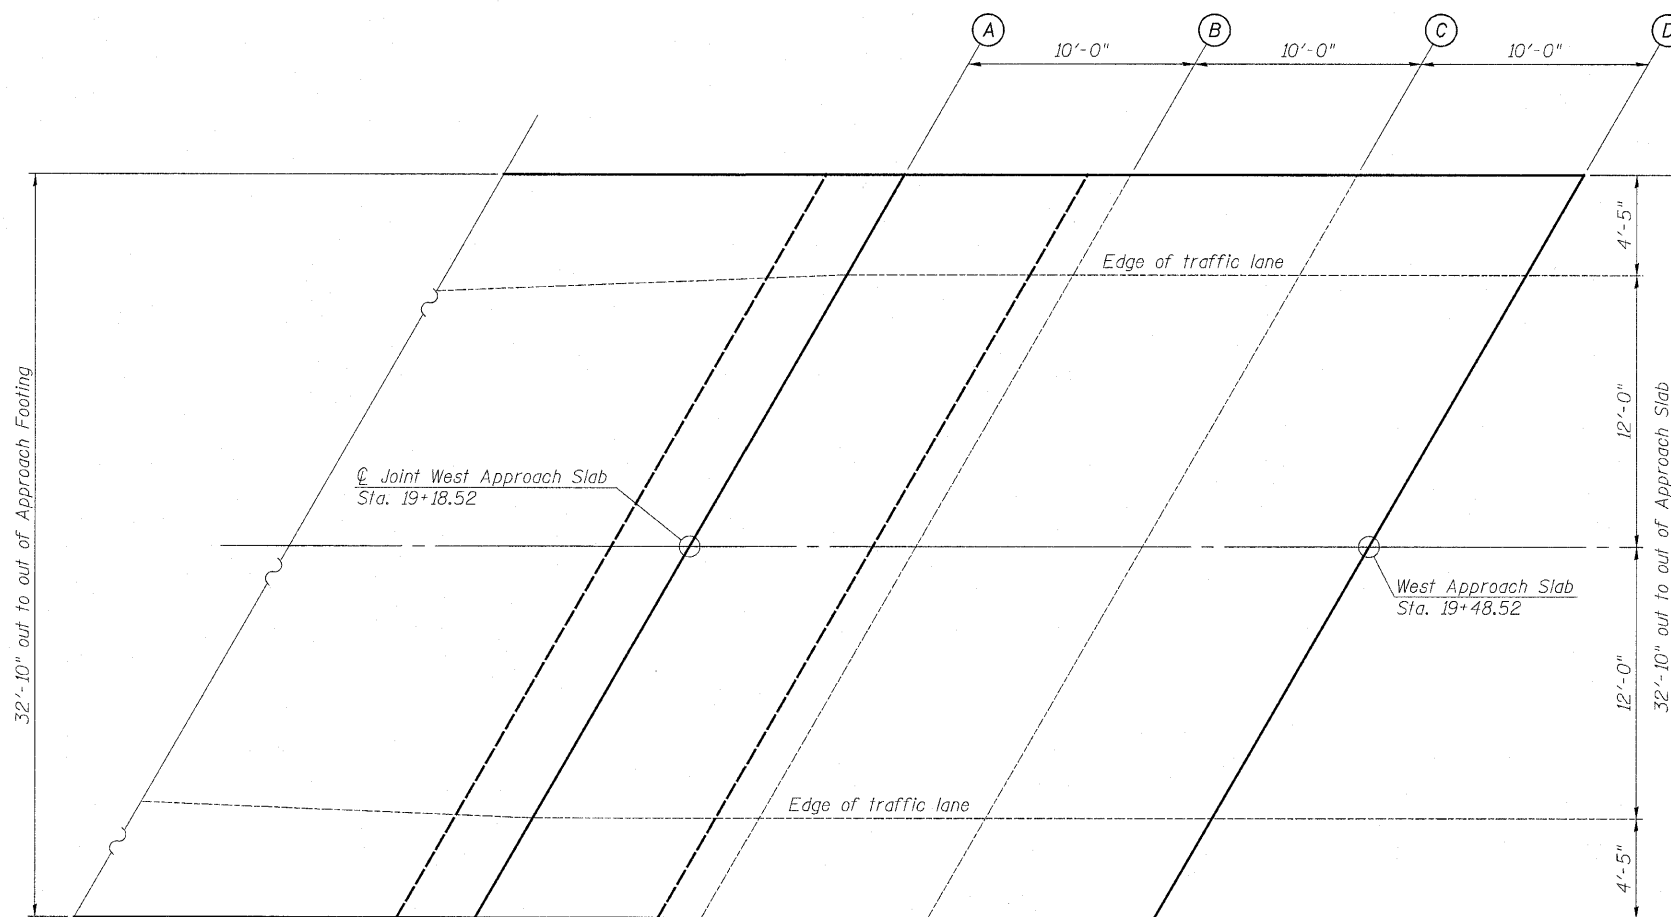

PLAN

**TOP OF WEST BRIDGE APPROACH SLAB ELEVATIONS
C.H. 33 OVER TOMAHAWK CREEK
F.A.S. RTE. 1365 - SEC. 10-00650-00-BR
LASALLE COUNTY
STATION 20+00
S.N. 050-3594
WHA # 1155D08**

FILE NAME = s:\projects\1155D08\1155D08_0103\1155D08_0103.dwg; Drawings\1155 Approach\TOS.dwg

STRUCTURAL SHEET NO. 5 OF 18 SHEETS	F.A.S. RTE.	SECTION	COUNTY	TOTAL SHEETS	SHEET NO.
	1365	10-00650-00-BR	LASALLE	39	18
FED. ROAD DIST. NO. 7 [ILLINOIS] FED. AID PROJECT			CONTRACT NO. 87448		
BRS-1365(113)					