


PLAN

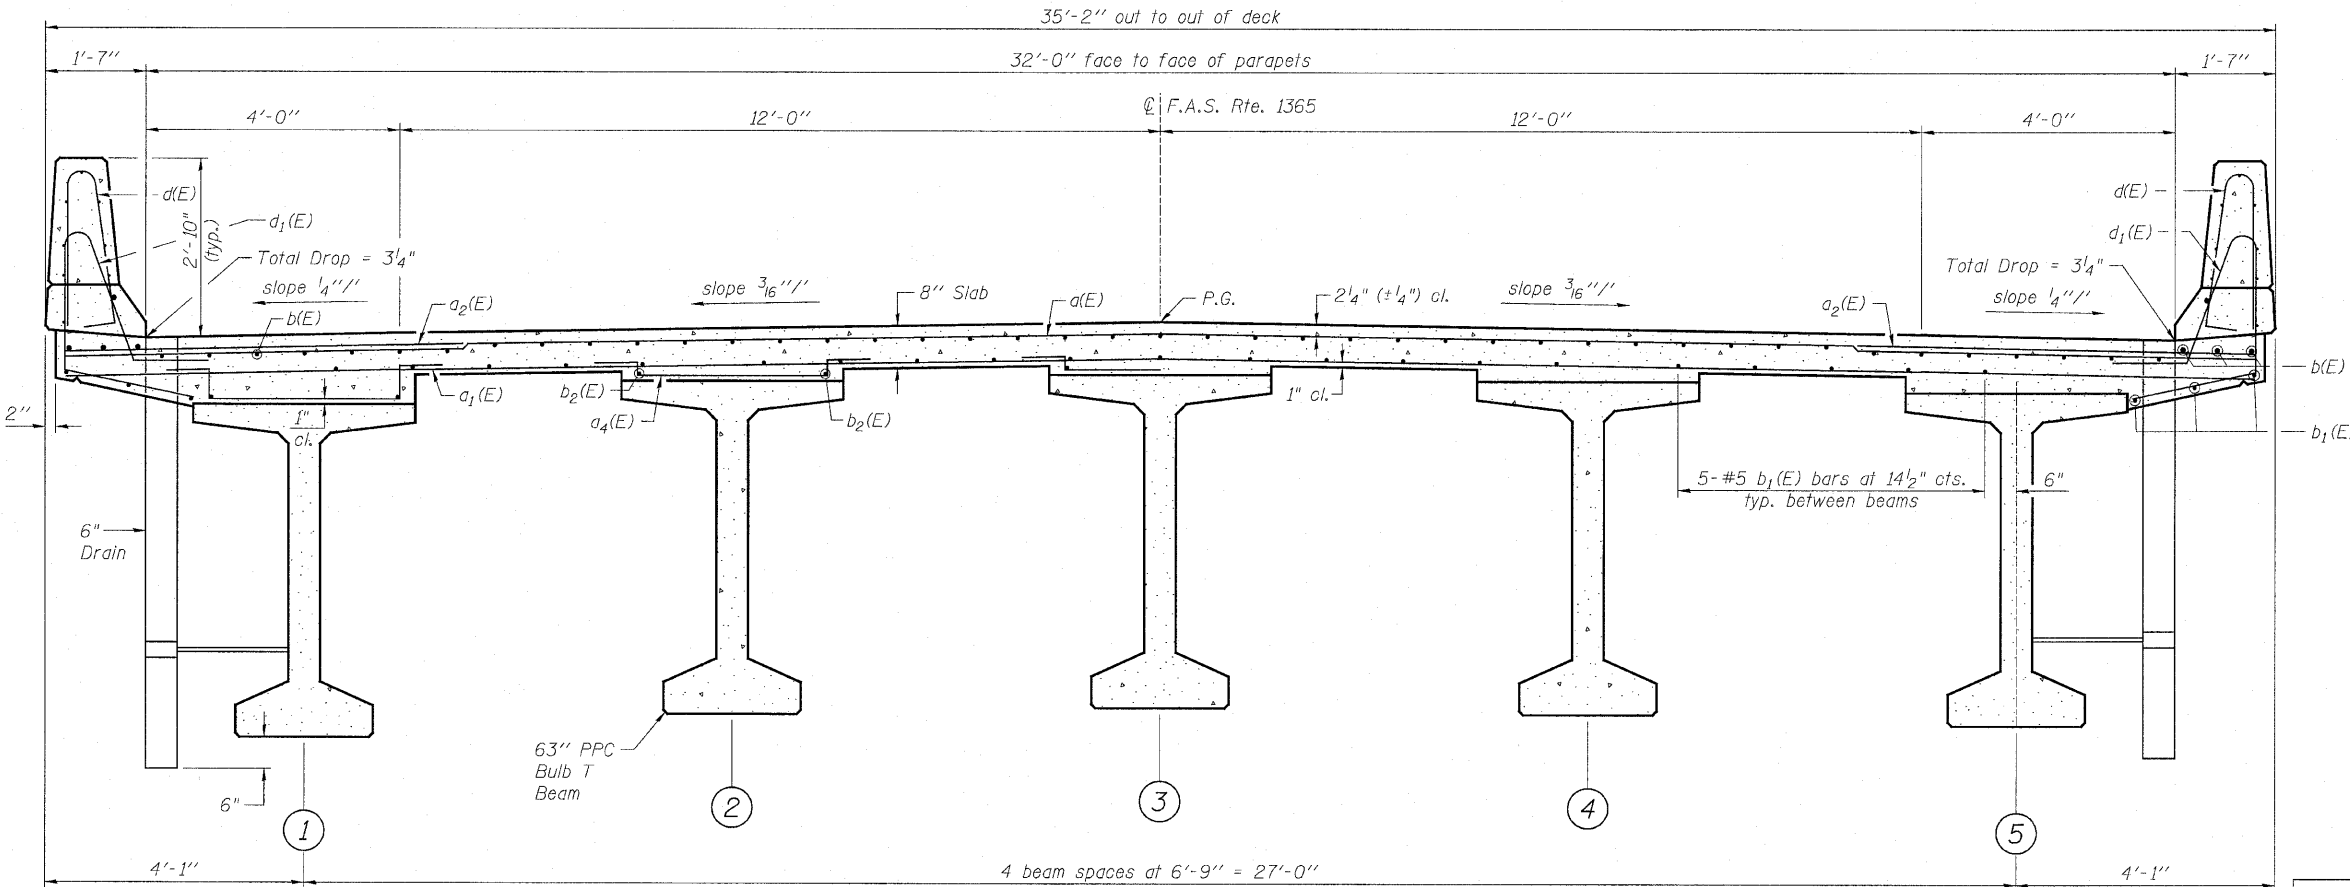

CROSS SECTION
(Looking East)

MIN. LAP	
SIZE	LAP
#4	2'-7"
#5	3'-3"
#6	3'-10"

- NOTES:**
- See Structural Sheet 9 of 18 for Superstructure Details and Bill of Material.
 - For Section A-A and Diaphragm Details, see Structural Sheet 10 of 18.
 - See Structural Sheet 9 of 18 for parapet reinforcement. Bars indicated thus 20 x 3-#5 etc. indicates 20 lines of bars with 3 lengths per line.
 - * Order a(E) and a1(E) bars full length. Cut to fit skew and use remainder of bars in opposite end.
 - ** Required where fillet exceeds 2 1/2", exact number of a4(E) bars & length of b2(E) bars to be determined during construction.

SUPERSTRUCTURE
C.H. 33 OVER TOMAHAWK CREEK
F.A.S. RTE. 1365 - SEC. 10-00650-00-BR
LASALLE COUNTY
STATION 20+00
S.N. 050-3594
 WHA # 1155D08

STRUCTURAL SHEET NO. 8 OF 18 SHEETS	F.A.S. RTE.	SECTION	COUNTY	TOTAL SHEETS	SHEET NO.
	1365	10-00650-00-BR	LASALLE	39	21
			CONTRACT NO. 87448		
FED. ROAD DIST. NO. 7 ILLINOIS FED. AID PROJECT BRS-1365(113)					

FILE NAME = s:\Struct\1155D08 CH33 Lane 31 County Drawings\1155 Superstructure.dgn