


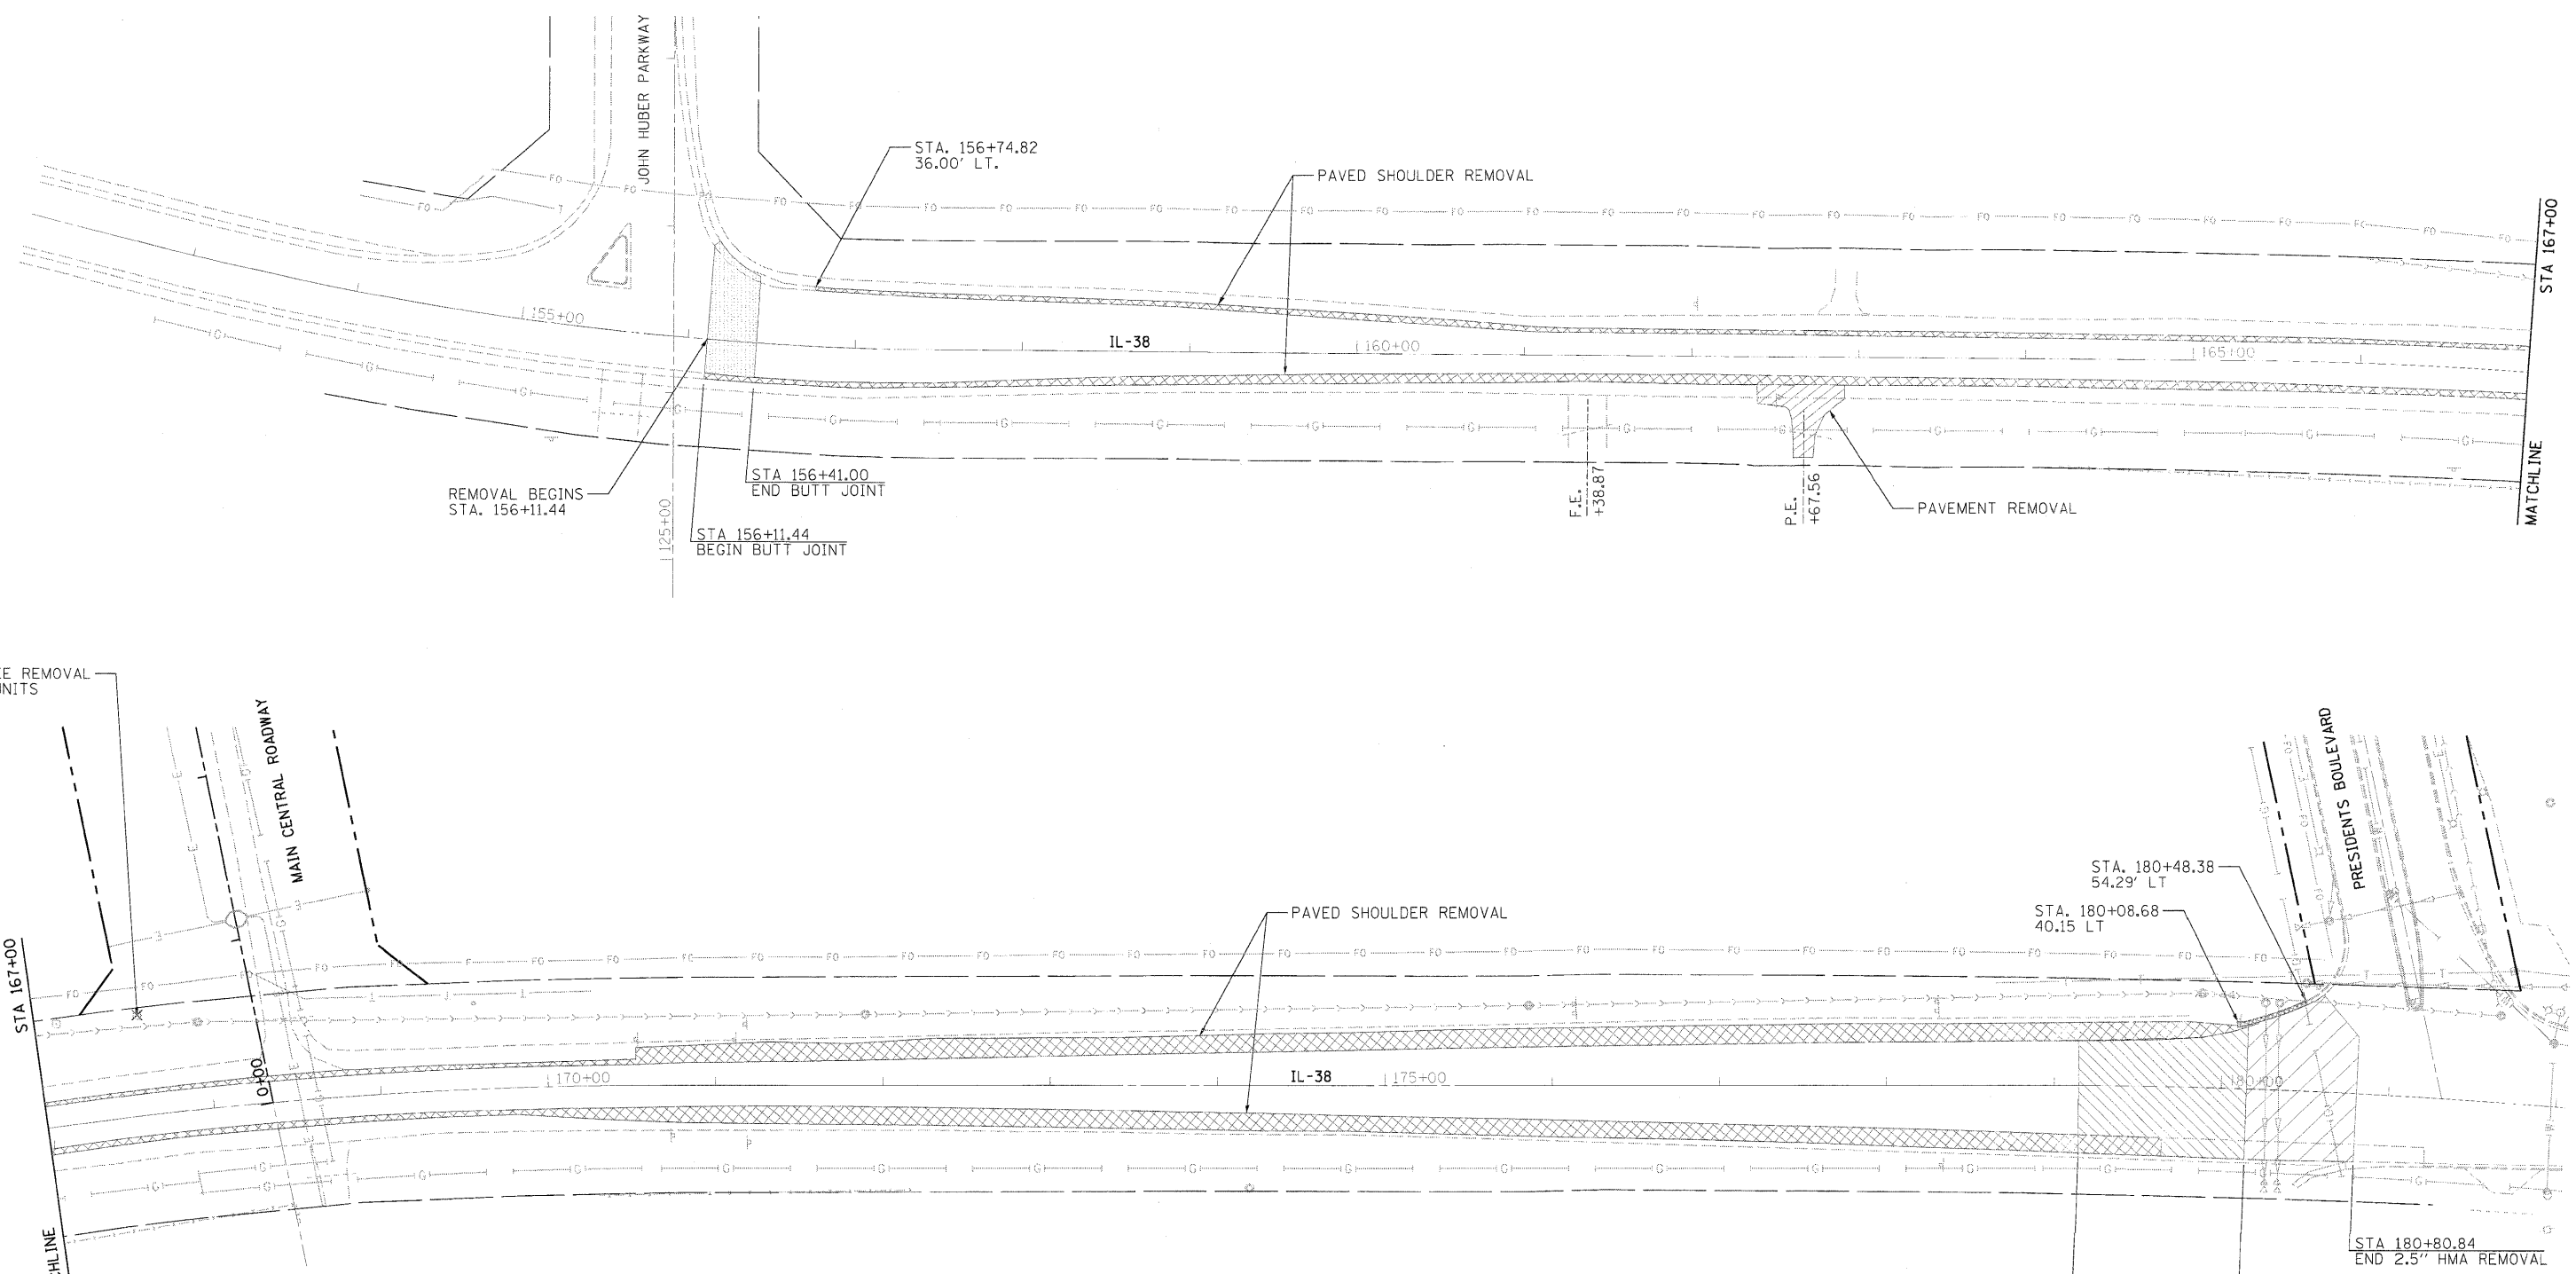


© Copyright Hanson Professional Services, Inc. 2010

LAYOUT MWF 08/27/10 Huss00411
 DRAWN MWH 10/01/10 10:05:30
 REVIEWED JSA 10/01/10

C:\123\RFM.dgn
 C:\123\RFM.dgn



- HOT-MIX ASPHALT SURFACE REMOVAL, BUTT JOINT
- PAVEMENT REMOVAL
- HOT-MIX ASPHALT SURFACE REMOVAL, VARIABLE DEPTH
- HOT-MIX ASPHALT SURFACE REMOVAL, 2.5"
- HOT-MIX ASPHALT SURFACE REMOVAL, 1.5"
- PAVED SHOULDER REMOVAL
- COMBINATION CURB AND GUTTER REMOVAL

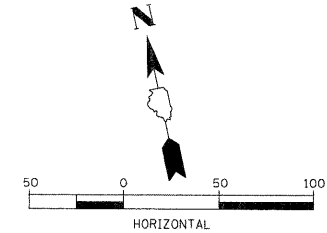

FILE NAME = C:\123\RFM.dgn	USER NAME = Huss00411	DESIGNED - DPA	REVISED -	STATE OF ILLINOIS DEPARTMENT OF TRANSPORTATION	NORTHERN ILLINOIS UNIVERSITY FAR WEST CAMPUS EXPANSION REMOVAL PLAN			F.A.P. RTE. 567	SECTION 06-00002-00-PV	COUNTY DEKALB	TOTAL SHEETS 148	SHEET NO. 16	
	PLOT SCALE = 50.000' / 1" =	DRAWN - MWH	REVISED -		SCALE: 1" = 50'	SHEET NO. OF SHEETS	STA. 152+00 TO STA. 167+00	CONTRACT NO. 87476		ILLINOIS FED. AID PROJECT			
	PLOT DATE = 11/05/2010	CHECKED - DPA	REVISED -										
		DATE - 11/04/10	REVISED -										