



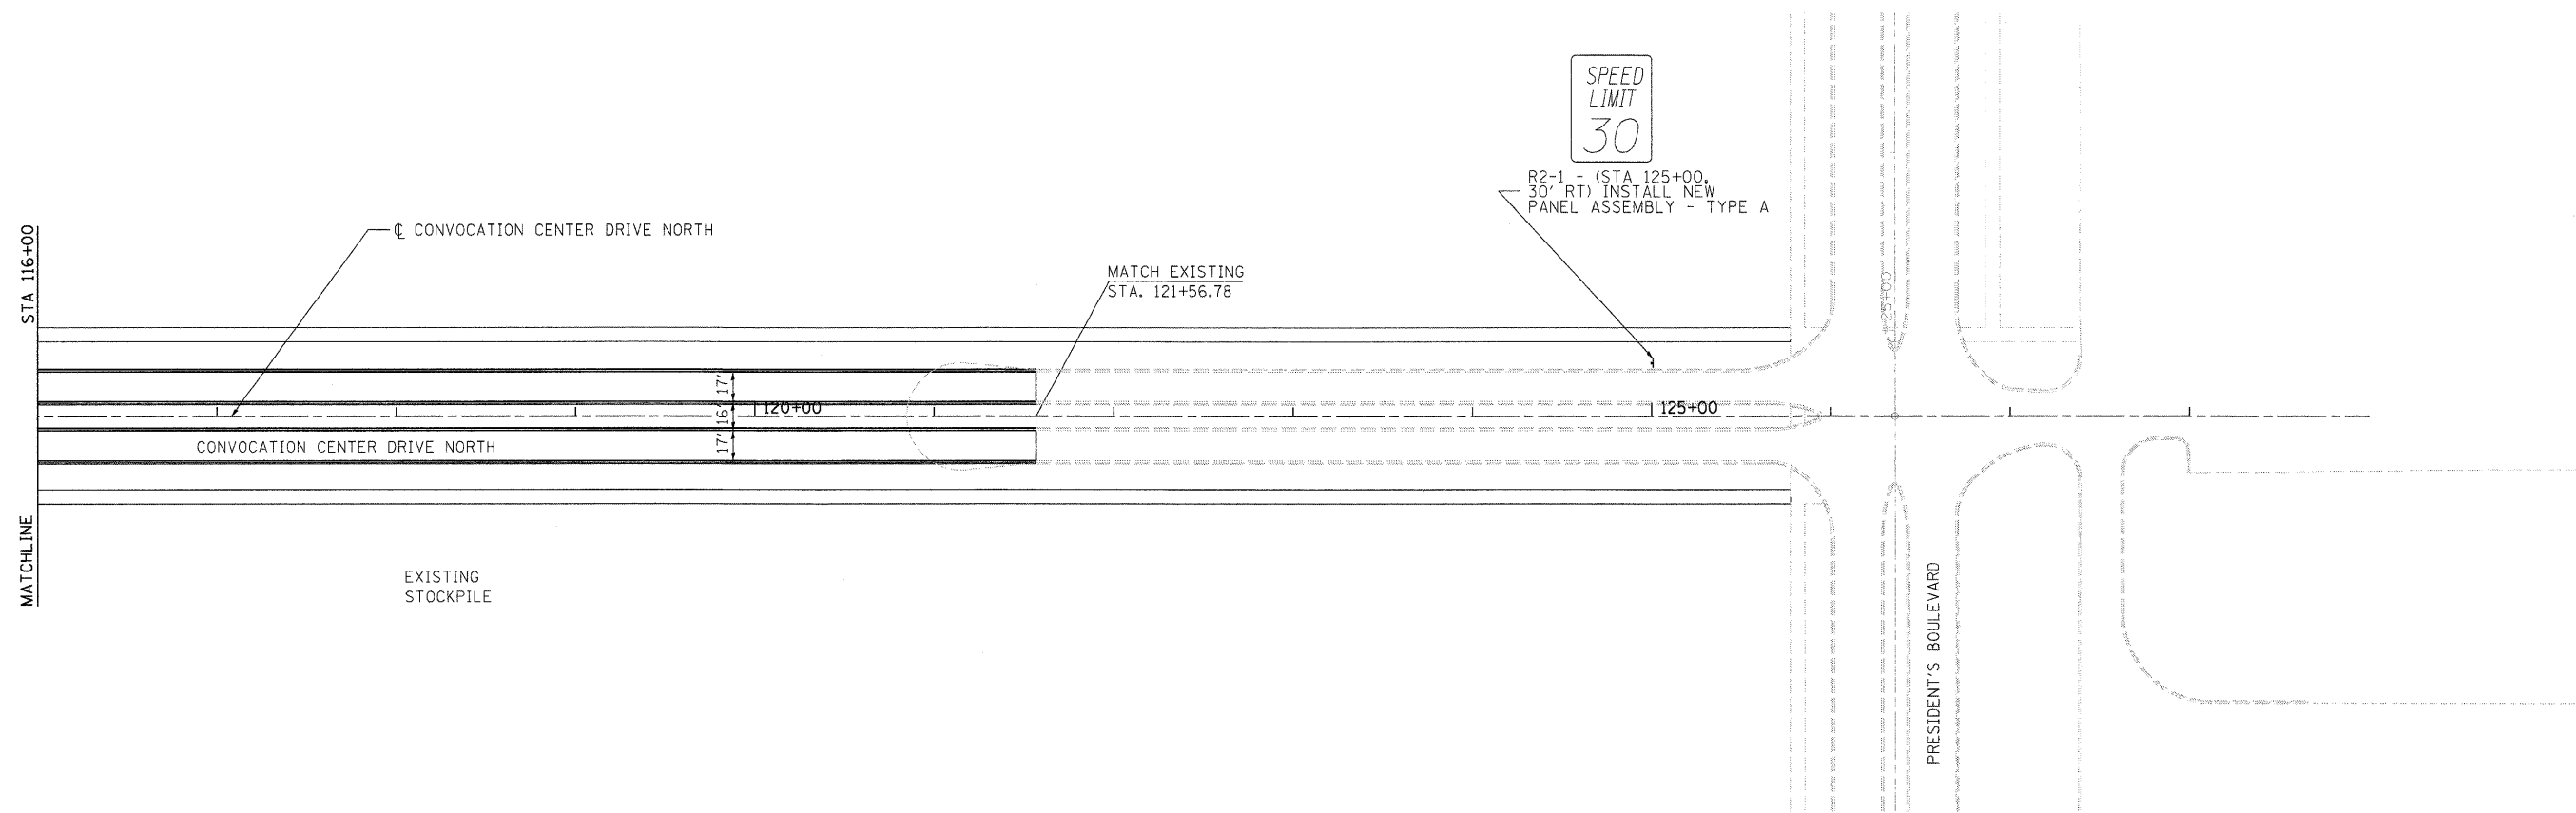

SIGN LEGEND



R2-1
30x36"

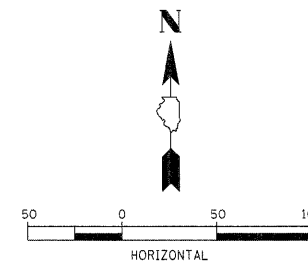

LAYOUT: MGI 09/20/10 HUS0004H
 DRAWN: MGI 09/20/10 10052010
 REVISION: JAGS 06/05/09 06532ADD:8666S:REVAC:175-FM-CCDN.dgn

FILE NAME C:\175-FM-CCDN.dgn	USER NAME =	DESIGNED - DPA	REVISED -	STATE OF ILLINOIS DEPARTMENT OF TRANSPORTATION	NIU WEST CAMPUS EXPANSION PAVEMENT MARKING AND SIGNAGE PLAN	F.A.P. RTE. 567	SECTION 06-00002-00-PV	COUNTY DEKALB	TOTAL SHEETS 148	SHEET NO. 38	
	PLOT SCALE = 50.000' / in.	DRAWN - MWH	REVISED -			SCALE:	SHEET NO. OF SHEETS	STA. 116+00 TO STA. 121+57	CONTRACT NO. 87476		
	PLOT DATE = 11/05/2010	CHECKED - DPA	REVISED -			FED. ROAD DIST. NO. ILLINOIS FED. AID PROJECT					
		DATE - 11/04/10	REVISED -								