



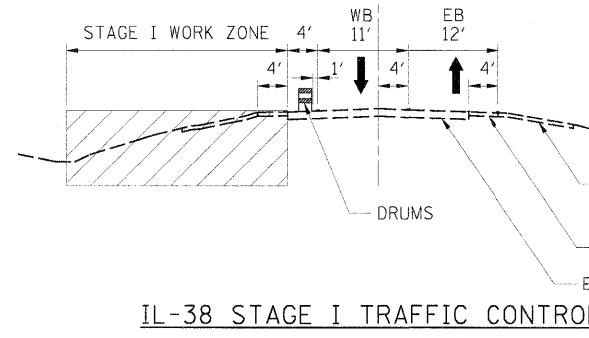

© Copyright Hanson Professional Services Inc. 2010

LAYOUT: MWH 08/30/10 Husu0041
DRAWN: MWH 10/01/10 11/05/2010
REVIEWED: DPA 10/01/10 11/05/2010
FILE: 121-IL-38-STAGE1.dgn

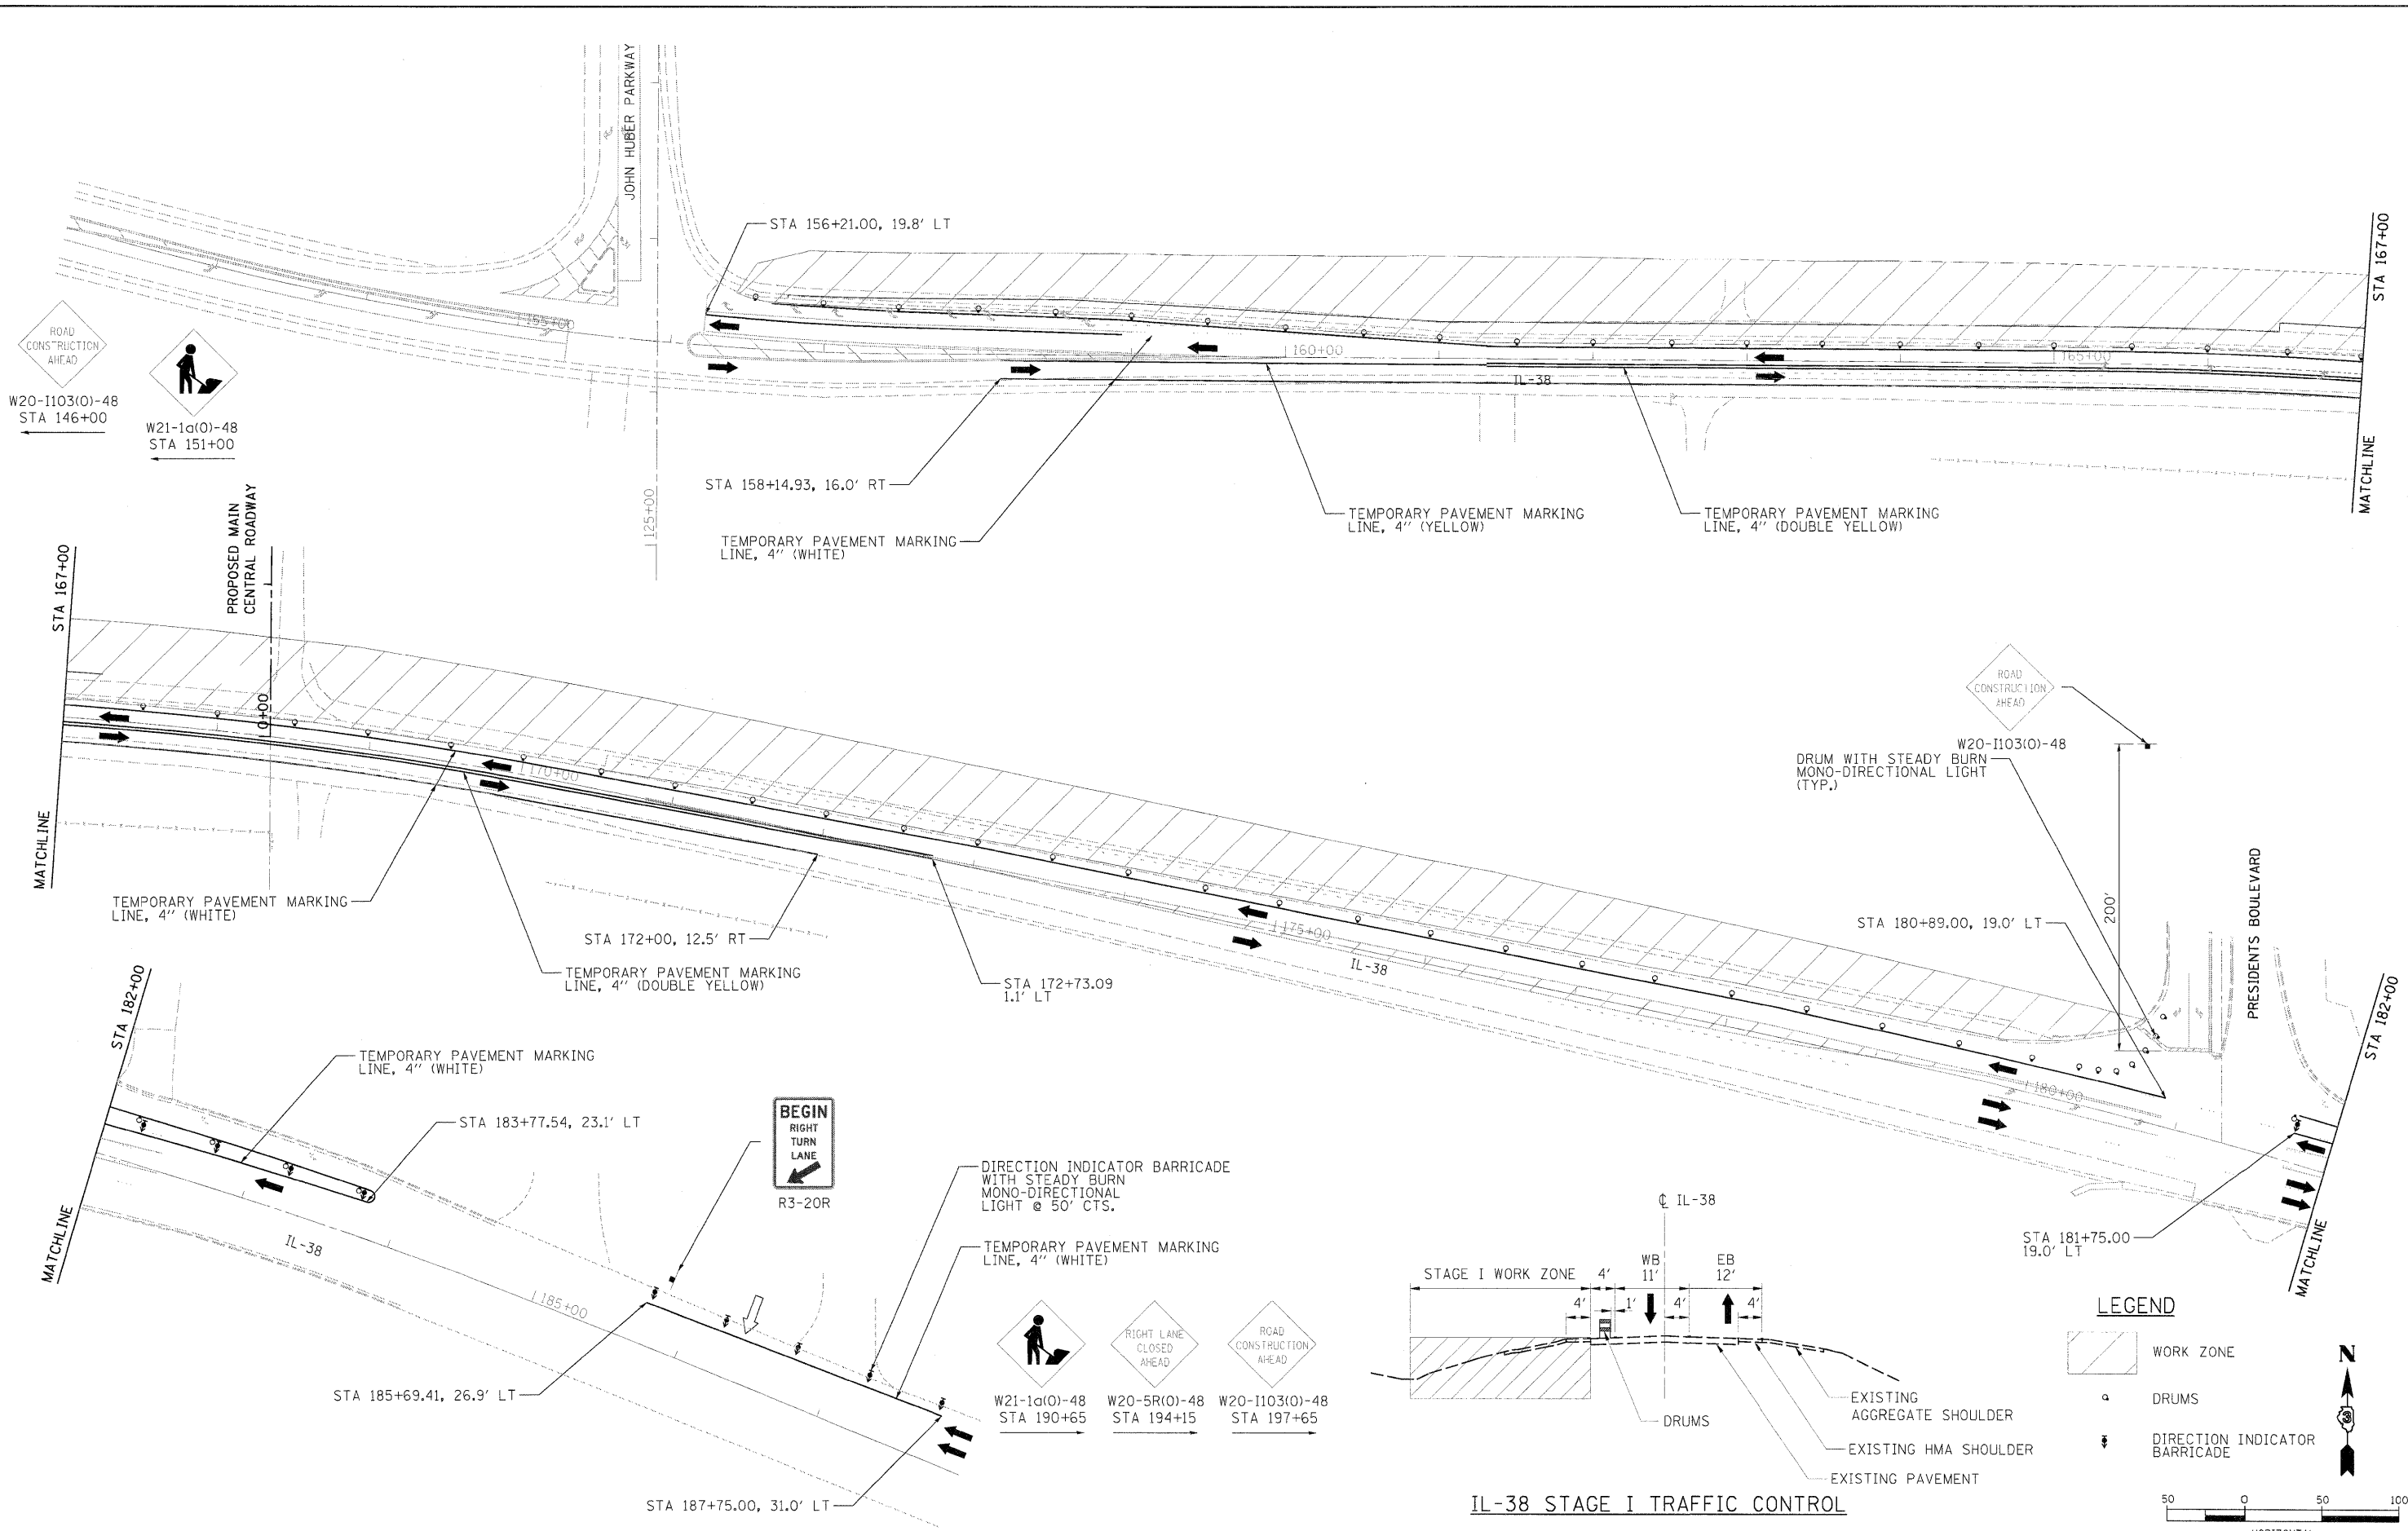

IL-38 STAGE I TRAFFIC CONTROL

FILE NAME	USER NAME = Husu0041
DESIGNED - DPA	REVISOR -
DRAWN - MWH	REVISIONS
CHECKED - DPA	DATE - 11/04/10
PLOT DATE = 11/05/2010	

DESIGNED - DPA	REVISOR -
DRAWN - MWH	REVISIONS
CHECKED - DPA	DATE - 11/04/10
PLOT DATE = 11/05/2010	

**STATE OF ILLINOIS
DEPARTMENT OF TRANSPORTATION**

**NORTHERN ILLINOIS UNIVERSITY
FAR WEST CAMPUS EXPANSION
STAGE 1 TRAFFIC CONTROL PLAN**

SCALE: 1" = 50' SHEET NO. OF SHEETS STA. 152+00 TO STA. 190+00

F.A.P. RTE. 567	SECTION 06-00002-00-PV	COUNTY DEKALB	TOTAL SHEETS 148	SHEET NO. 45
CONTRACT NO. 87476			ILLINOIS FED. AID PROJECT	