




© Copyright Hanson Professional Services Inc. 2010

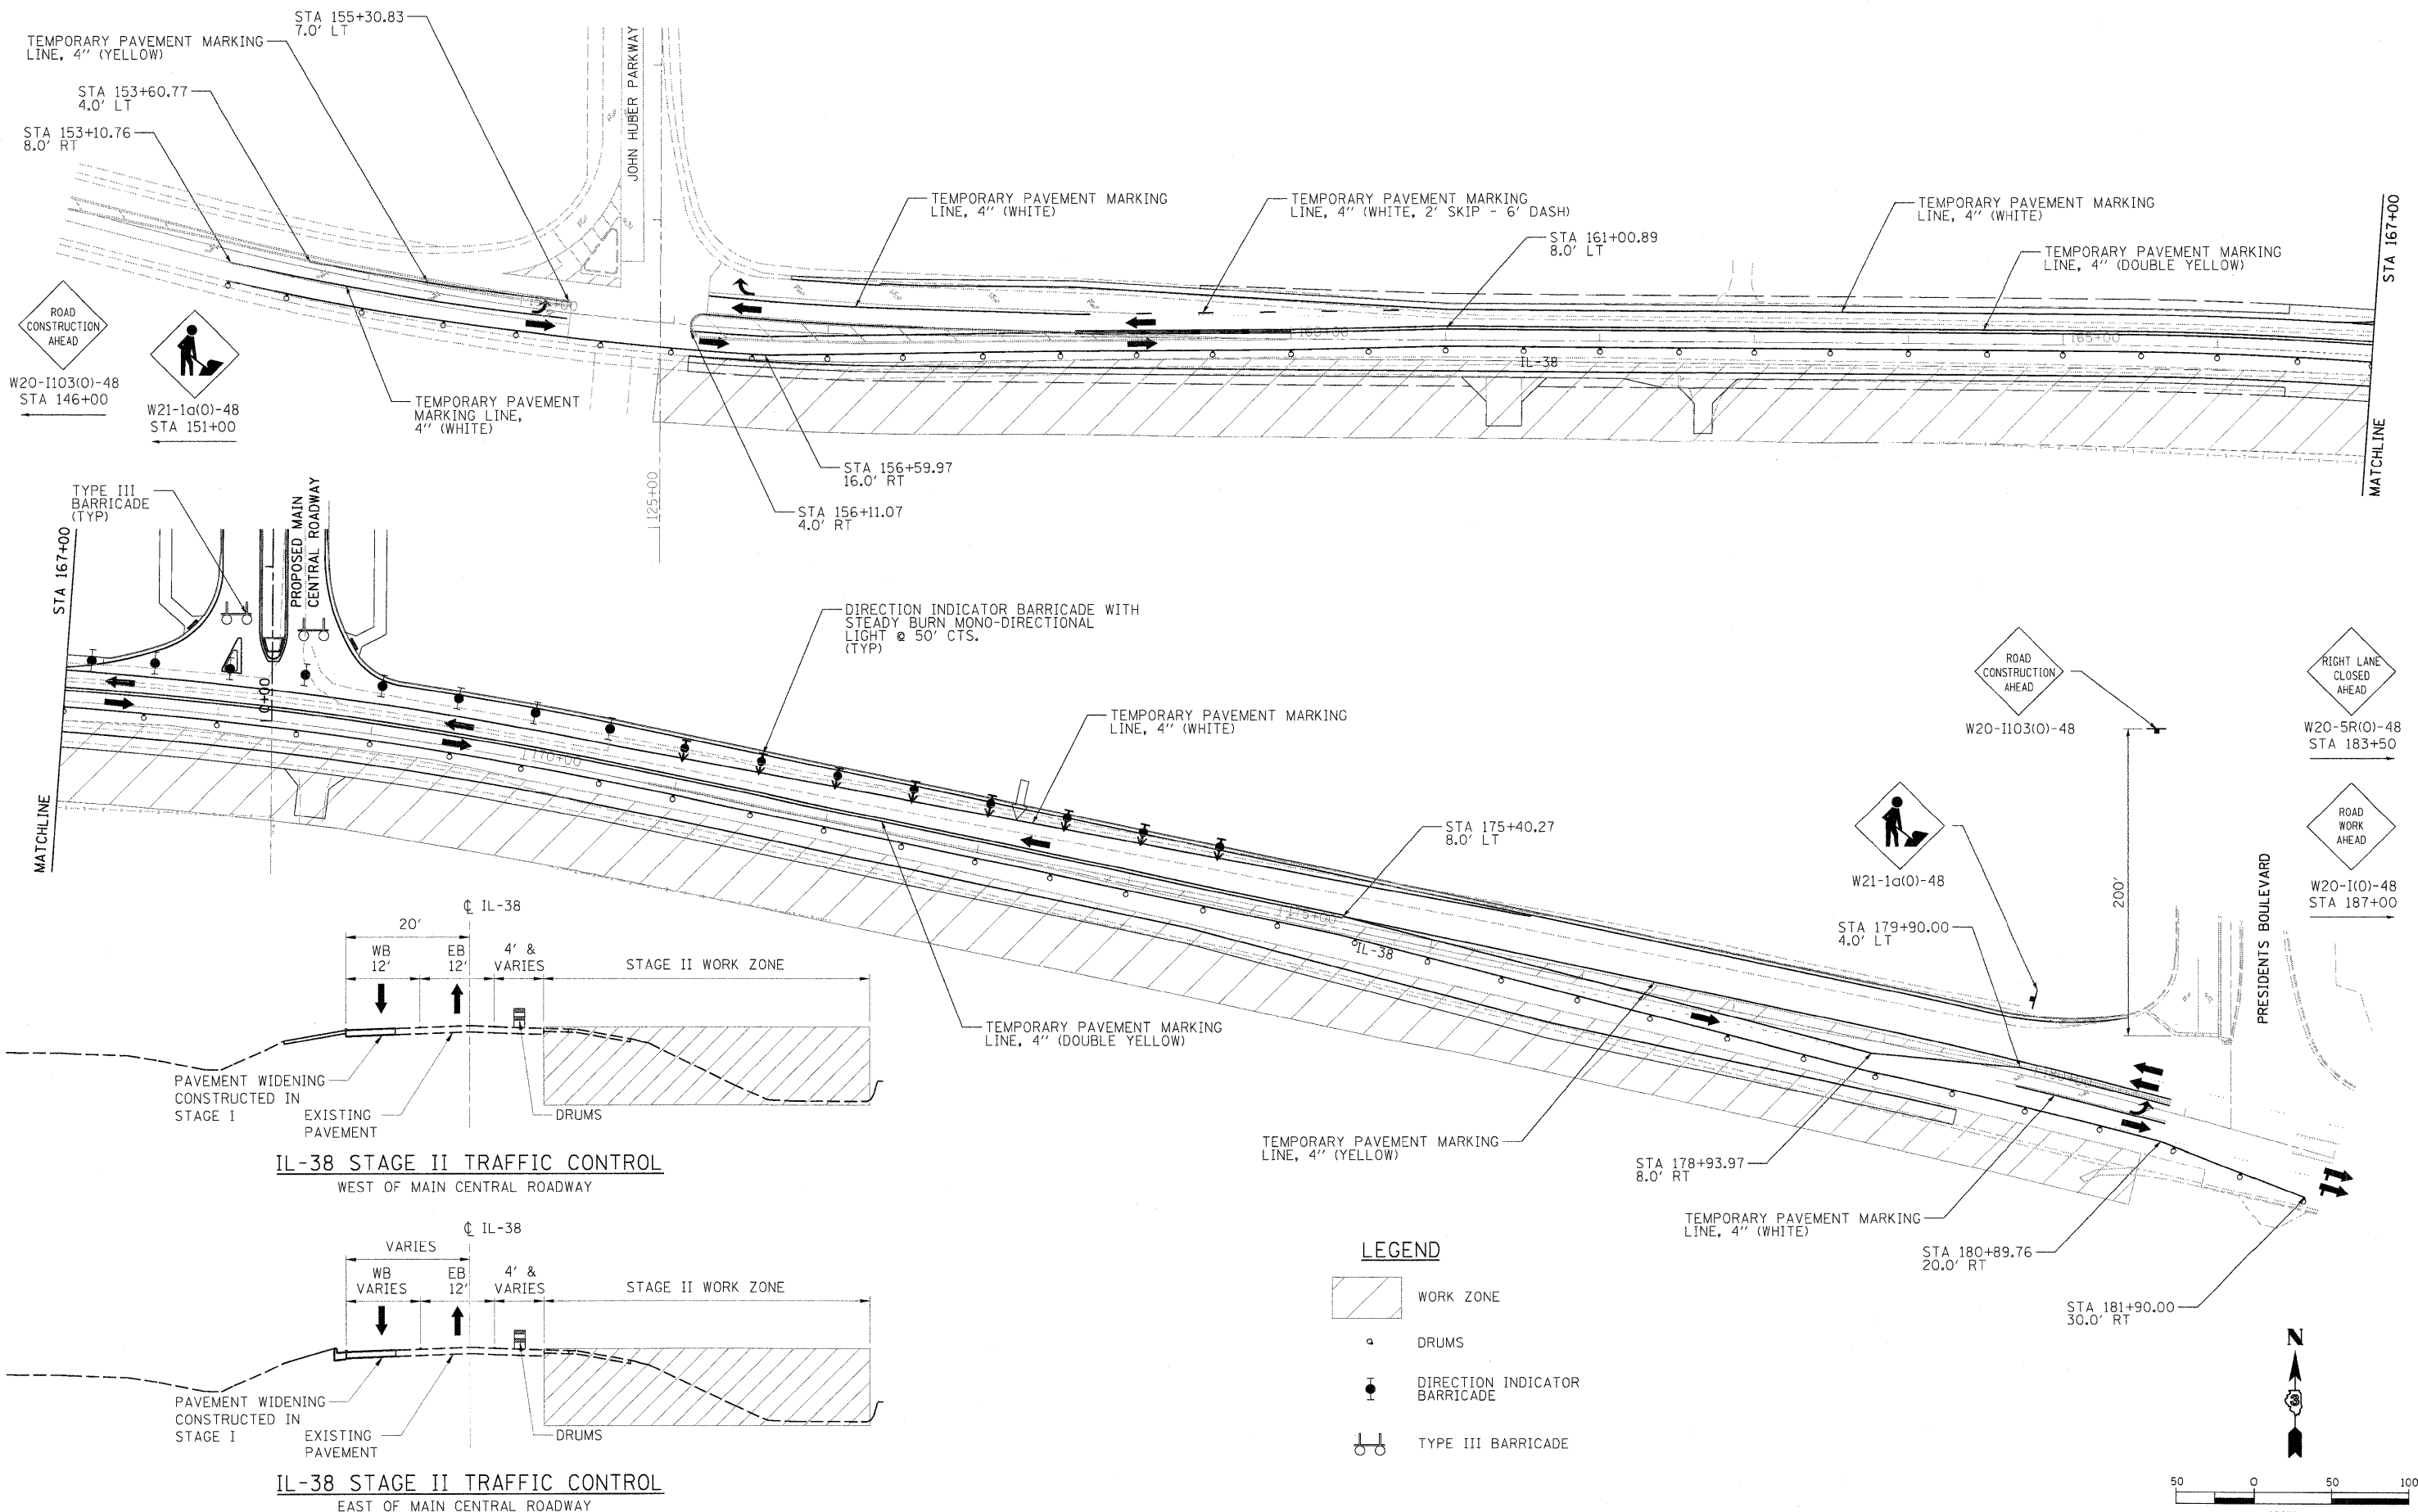


IL-38 STAGE II TRAFFIC CONTROL
WEST OF MAIN CENTRAL ROADWAY

IL-38 STAGE II TRAFFIC CONTROL
EAST OF MAIN CENTRAL ROADWAY

LEGEND

- WORK ZONE
- DRUMS
- DIRECTION INDICATOR BARRICADE
- TYPE III BARRICADE

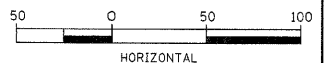

LAYOUT: MWH 08/30/10 Husau0041
 DRAWN: MWH 10/01/10 Husau0041
 CHECKED: DPA 10/01/10 Husau0041

FILE NAME =	USER NAME = Husau0041	DESIGNED - DPA	REVISED -
C-122-IL38-STAGE2.dgn		DRAWN - MWH	REVISED -
	PLOT SCALE = 50.000' / 1" =	CHECKED - DPA	REVISED -
	PLOT DATE = 11/05/2010	DATE - 11/04/10	REVISED -

STATE OF ILLINOIS
DEPARTMENT OF TRANSPORTATION

NORTHERN ILLINOIS UNIVERSITY
FAR WEST CAMPUS EXPANSION
STAGE 2 TRAFFIC CONTROL PLAN

SCALE: 1" = 50' SHEET NO. OF SHEETS STA. 152+00 TO STA. 190+00

F.A.P. RTE.	SECTION	COUNTY	TOTAL SHEETS	SHEET NO.
567	06-00002-00-PV	DEKALB	148	46
CONTRACT NO. 87476			ILLINOIS FED. AID PROJECT	