


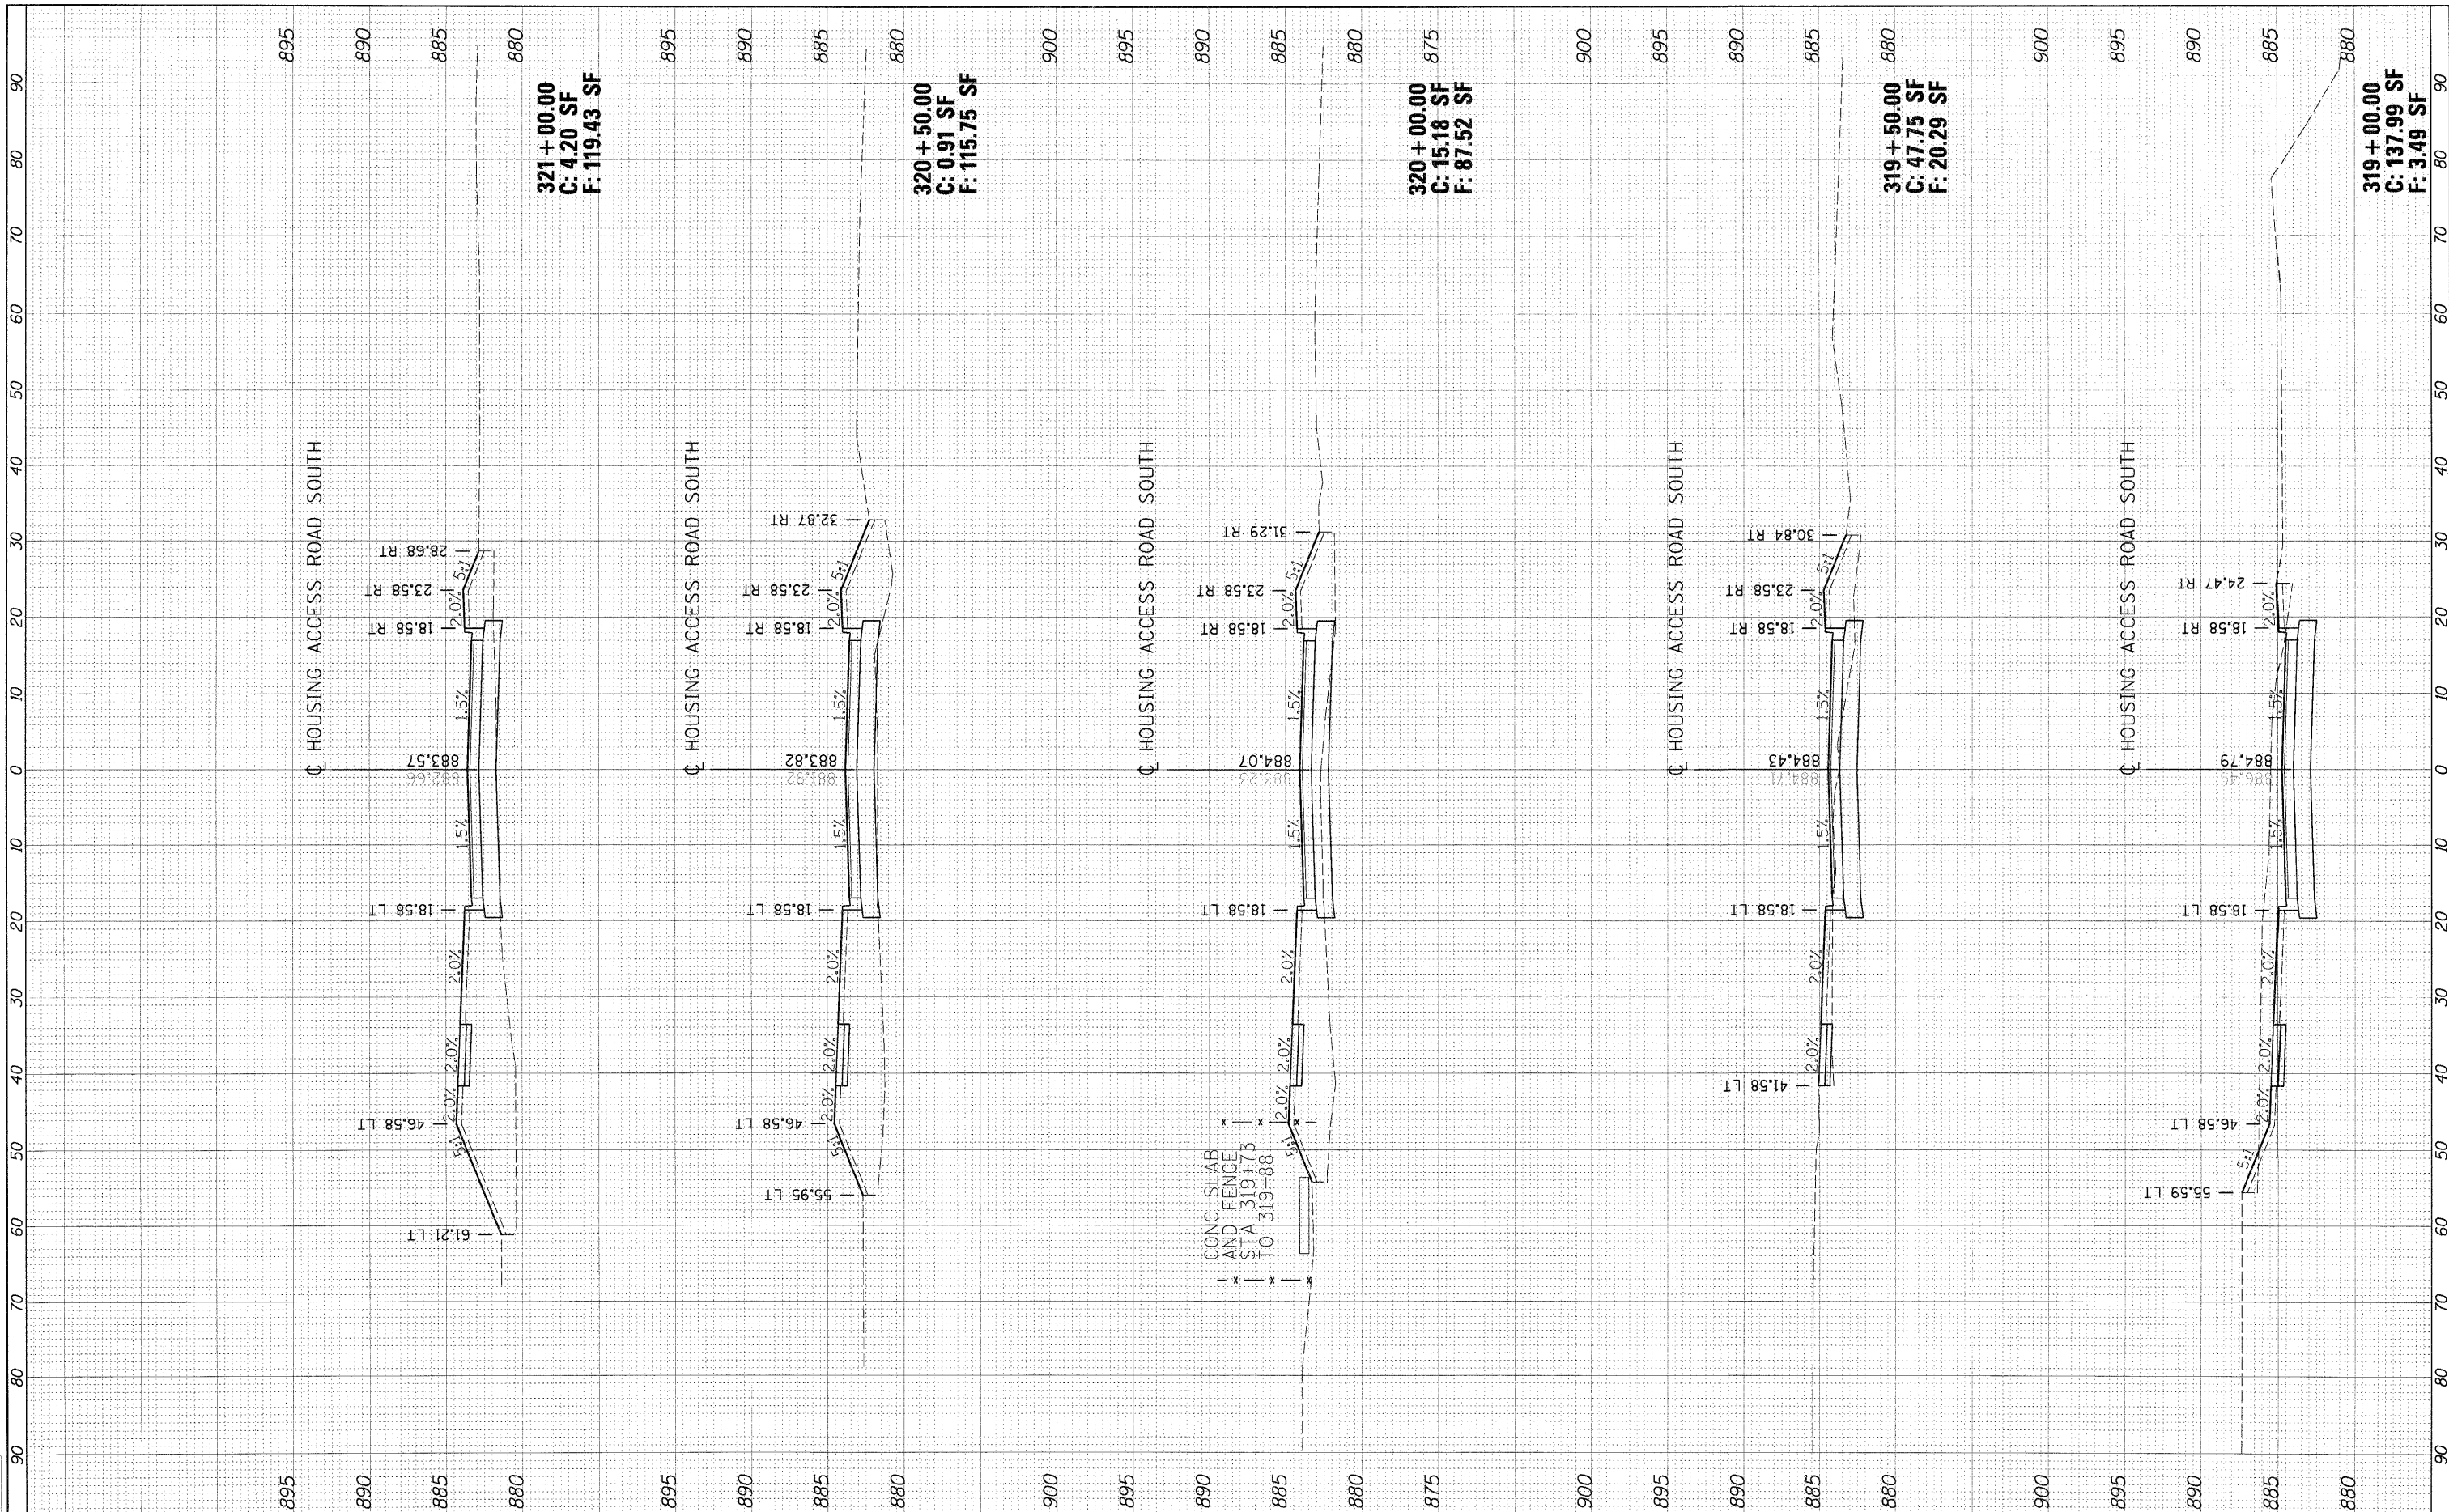

LAYOUT MWH 08/31/10  
 DRAWN MWH 11/04/10  
 REVIEWED DPA 11/04/10



FILE NAME = I:\Jobs\108\108\108\108\Road\Sheet\11-201-RS-HRS.dgn  
 USER NAME = MWH  
 PLOT SCALE = AS SHOWN  
 PLOT DATE = 11/05/2010

DESIGNED - DPA  
 DRAWN - MWH  
 CHECKED - DPA  
 DATE - 11/04/10

REVISED -  
 REVISED -  
 REVISED -  
 REVISED -

**STATE OF ILLINOIS  
 DEPARTMENT OF TRANSPORTATION**

**HOUSING ACCESS ROAD SOUTH CROSS SECTIONS  
 NORTHERN ILLINOIS UNIVERSITY  
 FAR WEST CAMPUS EXPANSION**  
 SCALE: AS SHOWN SHEET NO. OF SHEETS STA. 319+00.00 TO STA. 321+00.00

F.A. RTE.	SECTION	COUNTY	TOTAL SHEETS	SHEET NO.
567	06-00002-00-PV	DEKALB	148	97
CONTRACT NO. 87476				
FED. ROAD DIST. NO. ILLINOIS FED. AID PROJECT				