


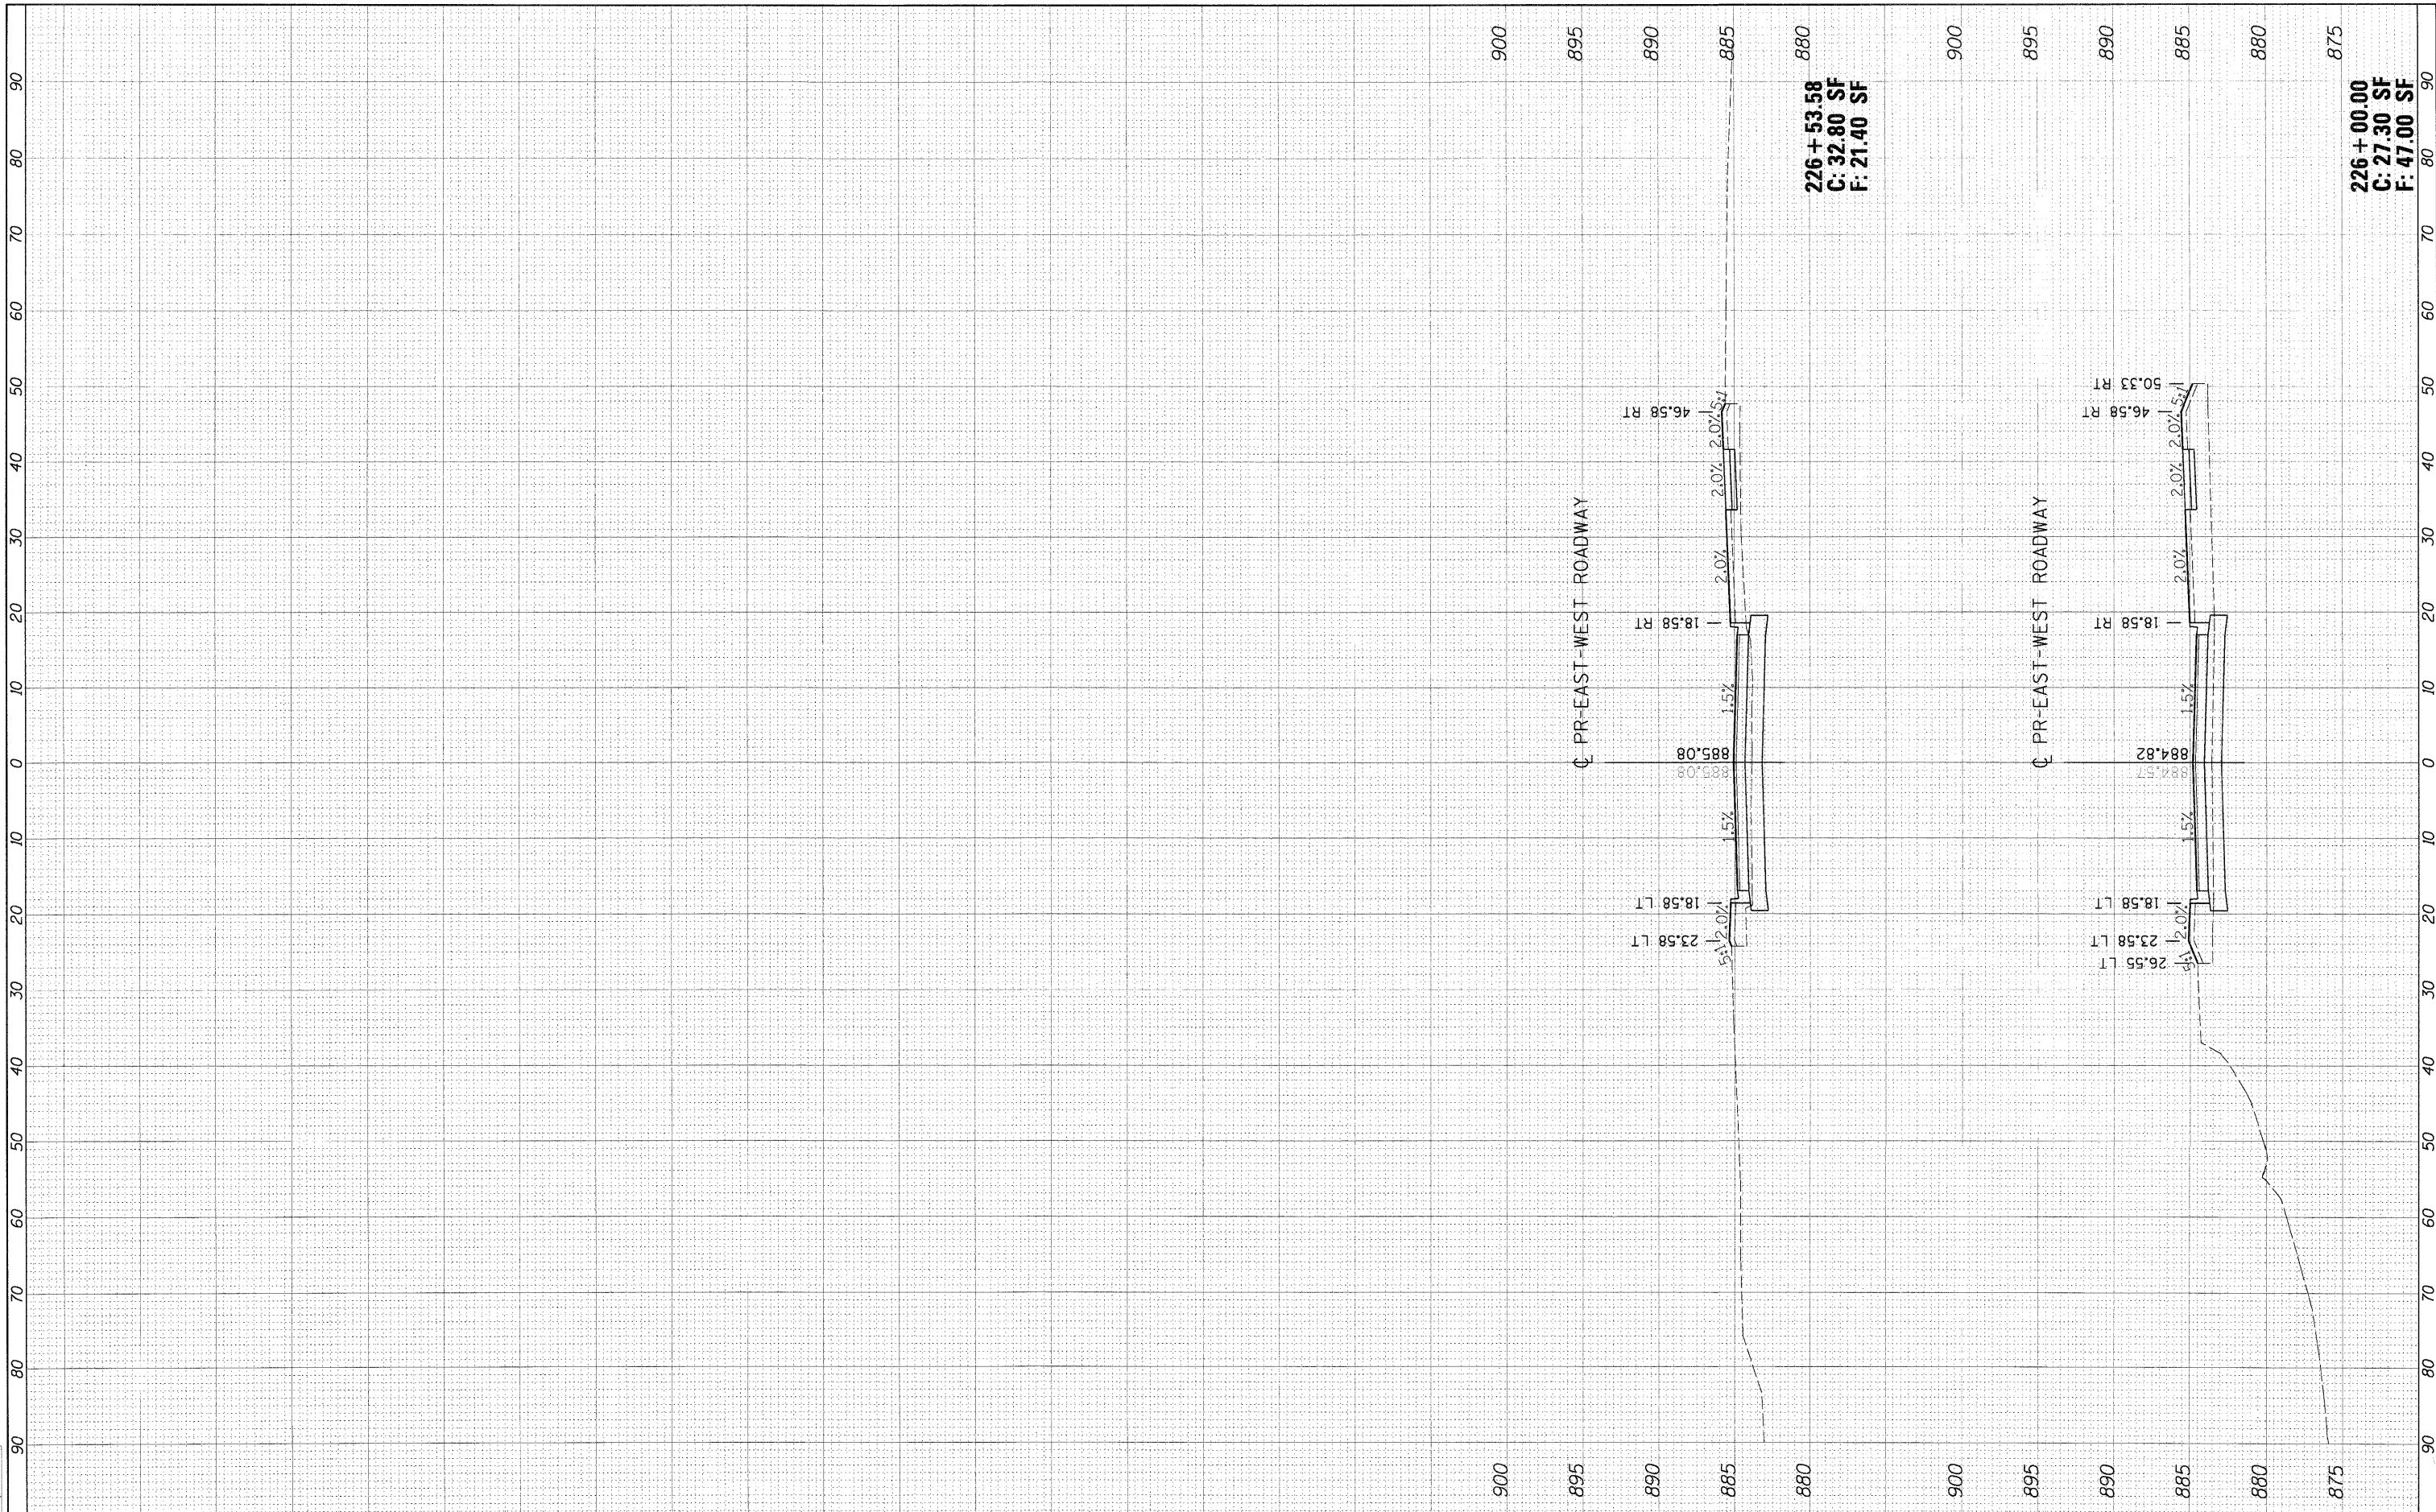

LAYOUT: 08/23/10  
 MWH: 11/04/10  
 DRAWN: MWH: 11/04/10  
 CHECKED: DPA: 11/04/10



FILE NAME = I:\06\jobs\06R1582\CA00\Road\Sheet\C-302-XS-EASTWEST.dgn  
 USER NAME = MWH  
 PLOT SCALE = AS SHOWN  
 PLOT DATE = 11/05/2010

DESIGNED - DPA  
 DRAWN - MWH  
 CHECKED - DPA  
 DATE - 11/04/10

REVISED -  
 REVISED -  
 REVISED -

**STATE OF ILLINOIS  
 DEPARTMENT OF TRANSPORTATION**

**EAST-WEST ROADWAY SOUTH CROSS SECTIONS  
 NORTHERN ILLINOIS UNIVERSITY  
 FAR WEST CAMPUS EXPANSION**

SCALE: AS SHOWN SHEET NO. OF SHEETS STA. 226+00.00 TO STA. 226+53.58

F.A. RTE.	SECTION	COUNTY	TOTAL SHEETS	SHEET NO.
567	06-00002-00-PV	DEKALB	148	108
FED. ROAD DIST. NO. ILLINOIS FED. AID PROJECT			CONTRACT NO. 87476	