




LAYOUT	MWH	02/21/10
DRAWN	MWH	11/04/10
REVIEWED	DPA	11/04/10

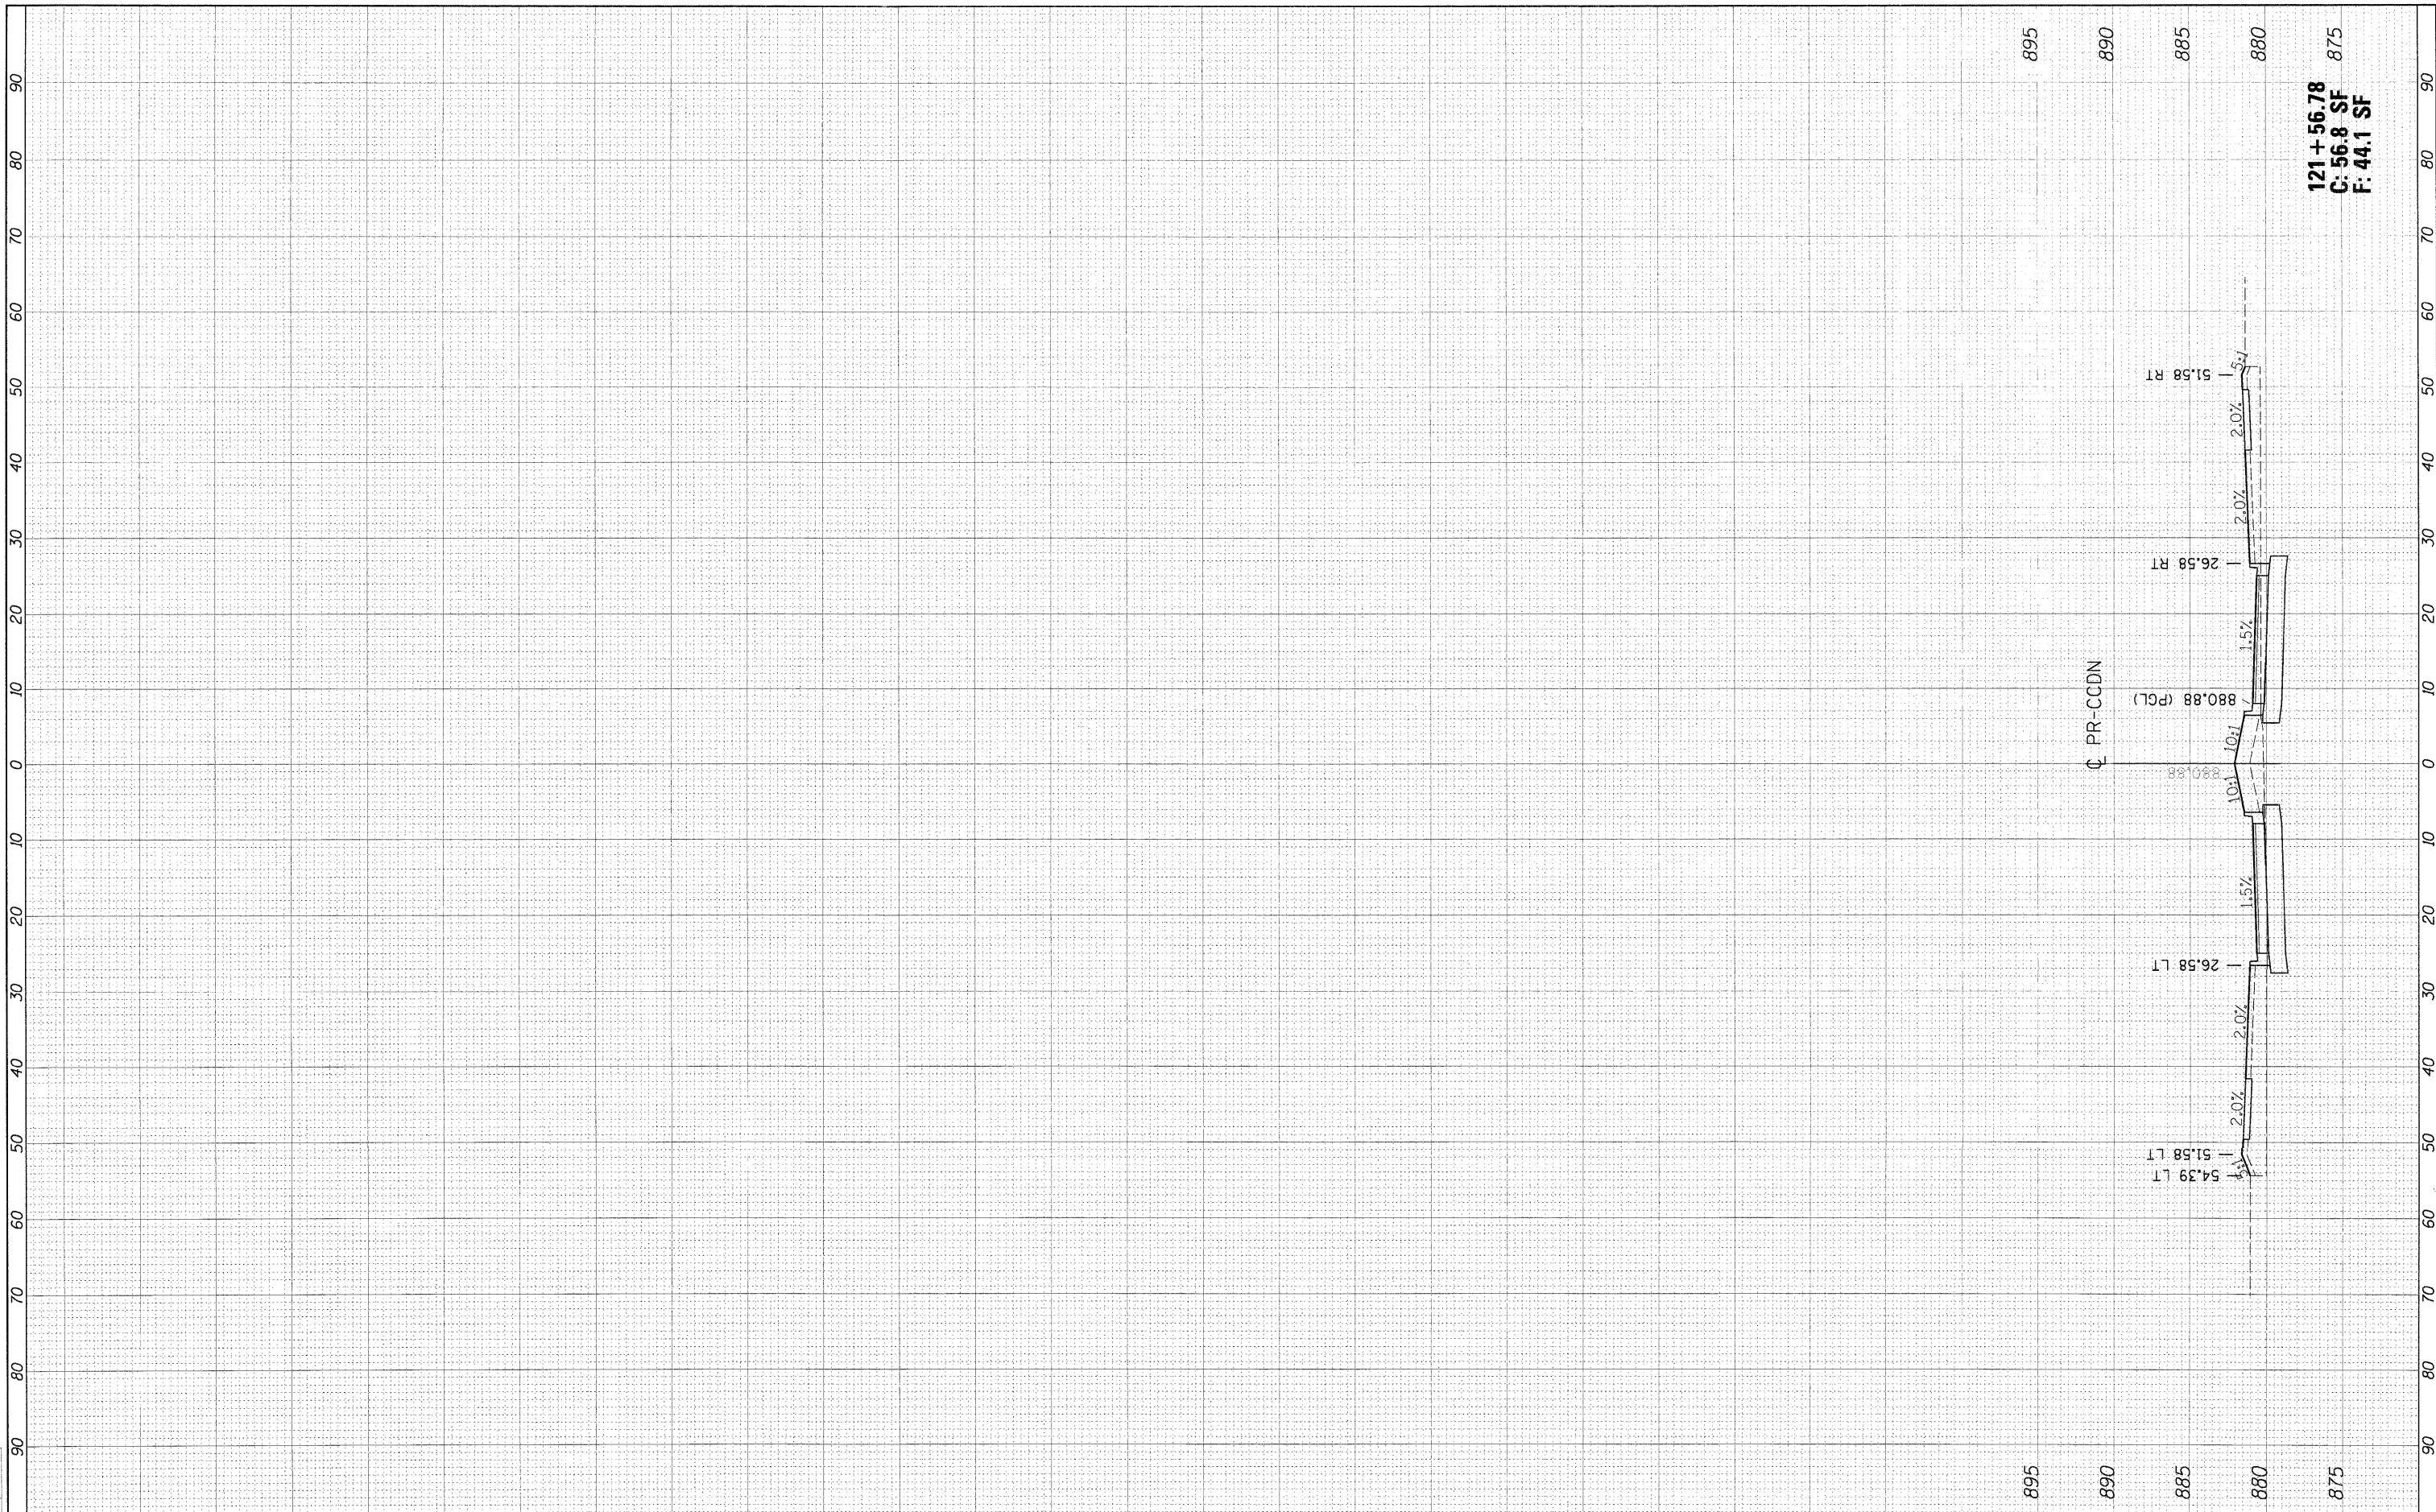

121+56.78  
C: 56.8 SF  
F: 44.1 SF

FILE NAME =	USER NAME = MWH
\\n\jobs\16612152\CA30\Road\Sheet\11-303-KS-CCDN.dgn	

DESIGNED - DPA	REVISED -
DRAWN - MWH	REVISED -
CHECKED - DPA	REVISED -
DATE - 11/04/10	REVISED -

PLOT SCALE = AS SHOWN
PLOT DATE = 11/05/2010

**STATE OF ILLINOIS  
DEPARTMENT OF TRANSPORTATION**

**CONVOCATION CENTER DRIVE NORTH CROSS SECTIONS  
NORTHERN ILLINOIS UNIVERSITY  
FAR WEST CAMPUS EXPANSION**

SCALE: AS SHOWN SHEET NO. OF SHEETS STA. 121+56.78 TO STA. 121+56.78

F.A. RTE.	SECTION	COUNTY	TOTAL SHEETS	SHEET NO.
567	06-00002-00-PV	DEKALB	148	116
CONTRACT NO. 87476				
FED. ROAD DIST. NO. ILLINOIS FED. AID PROJECT				