


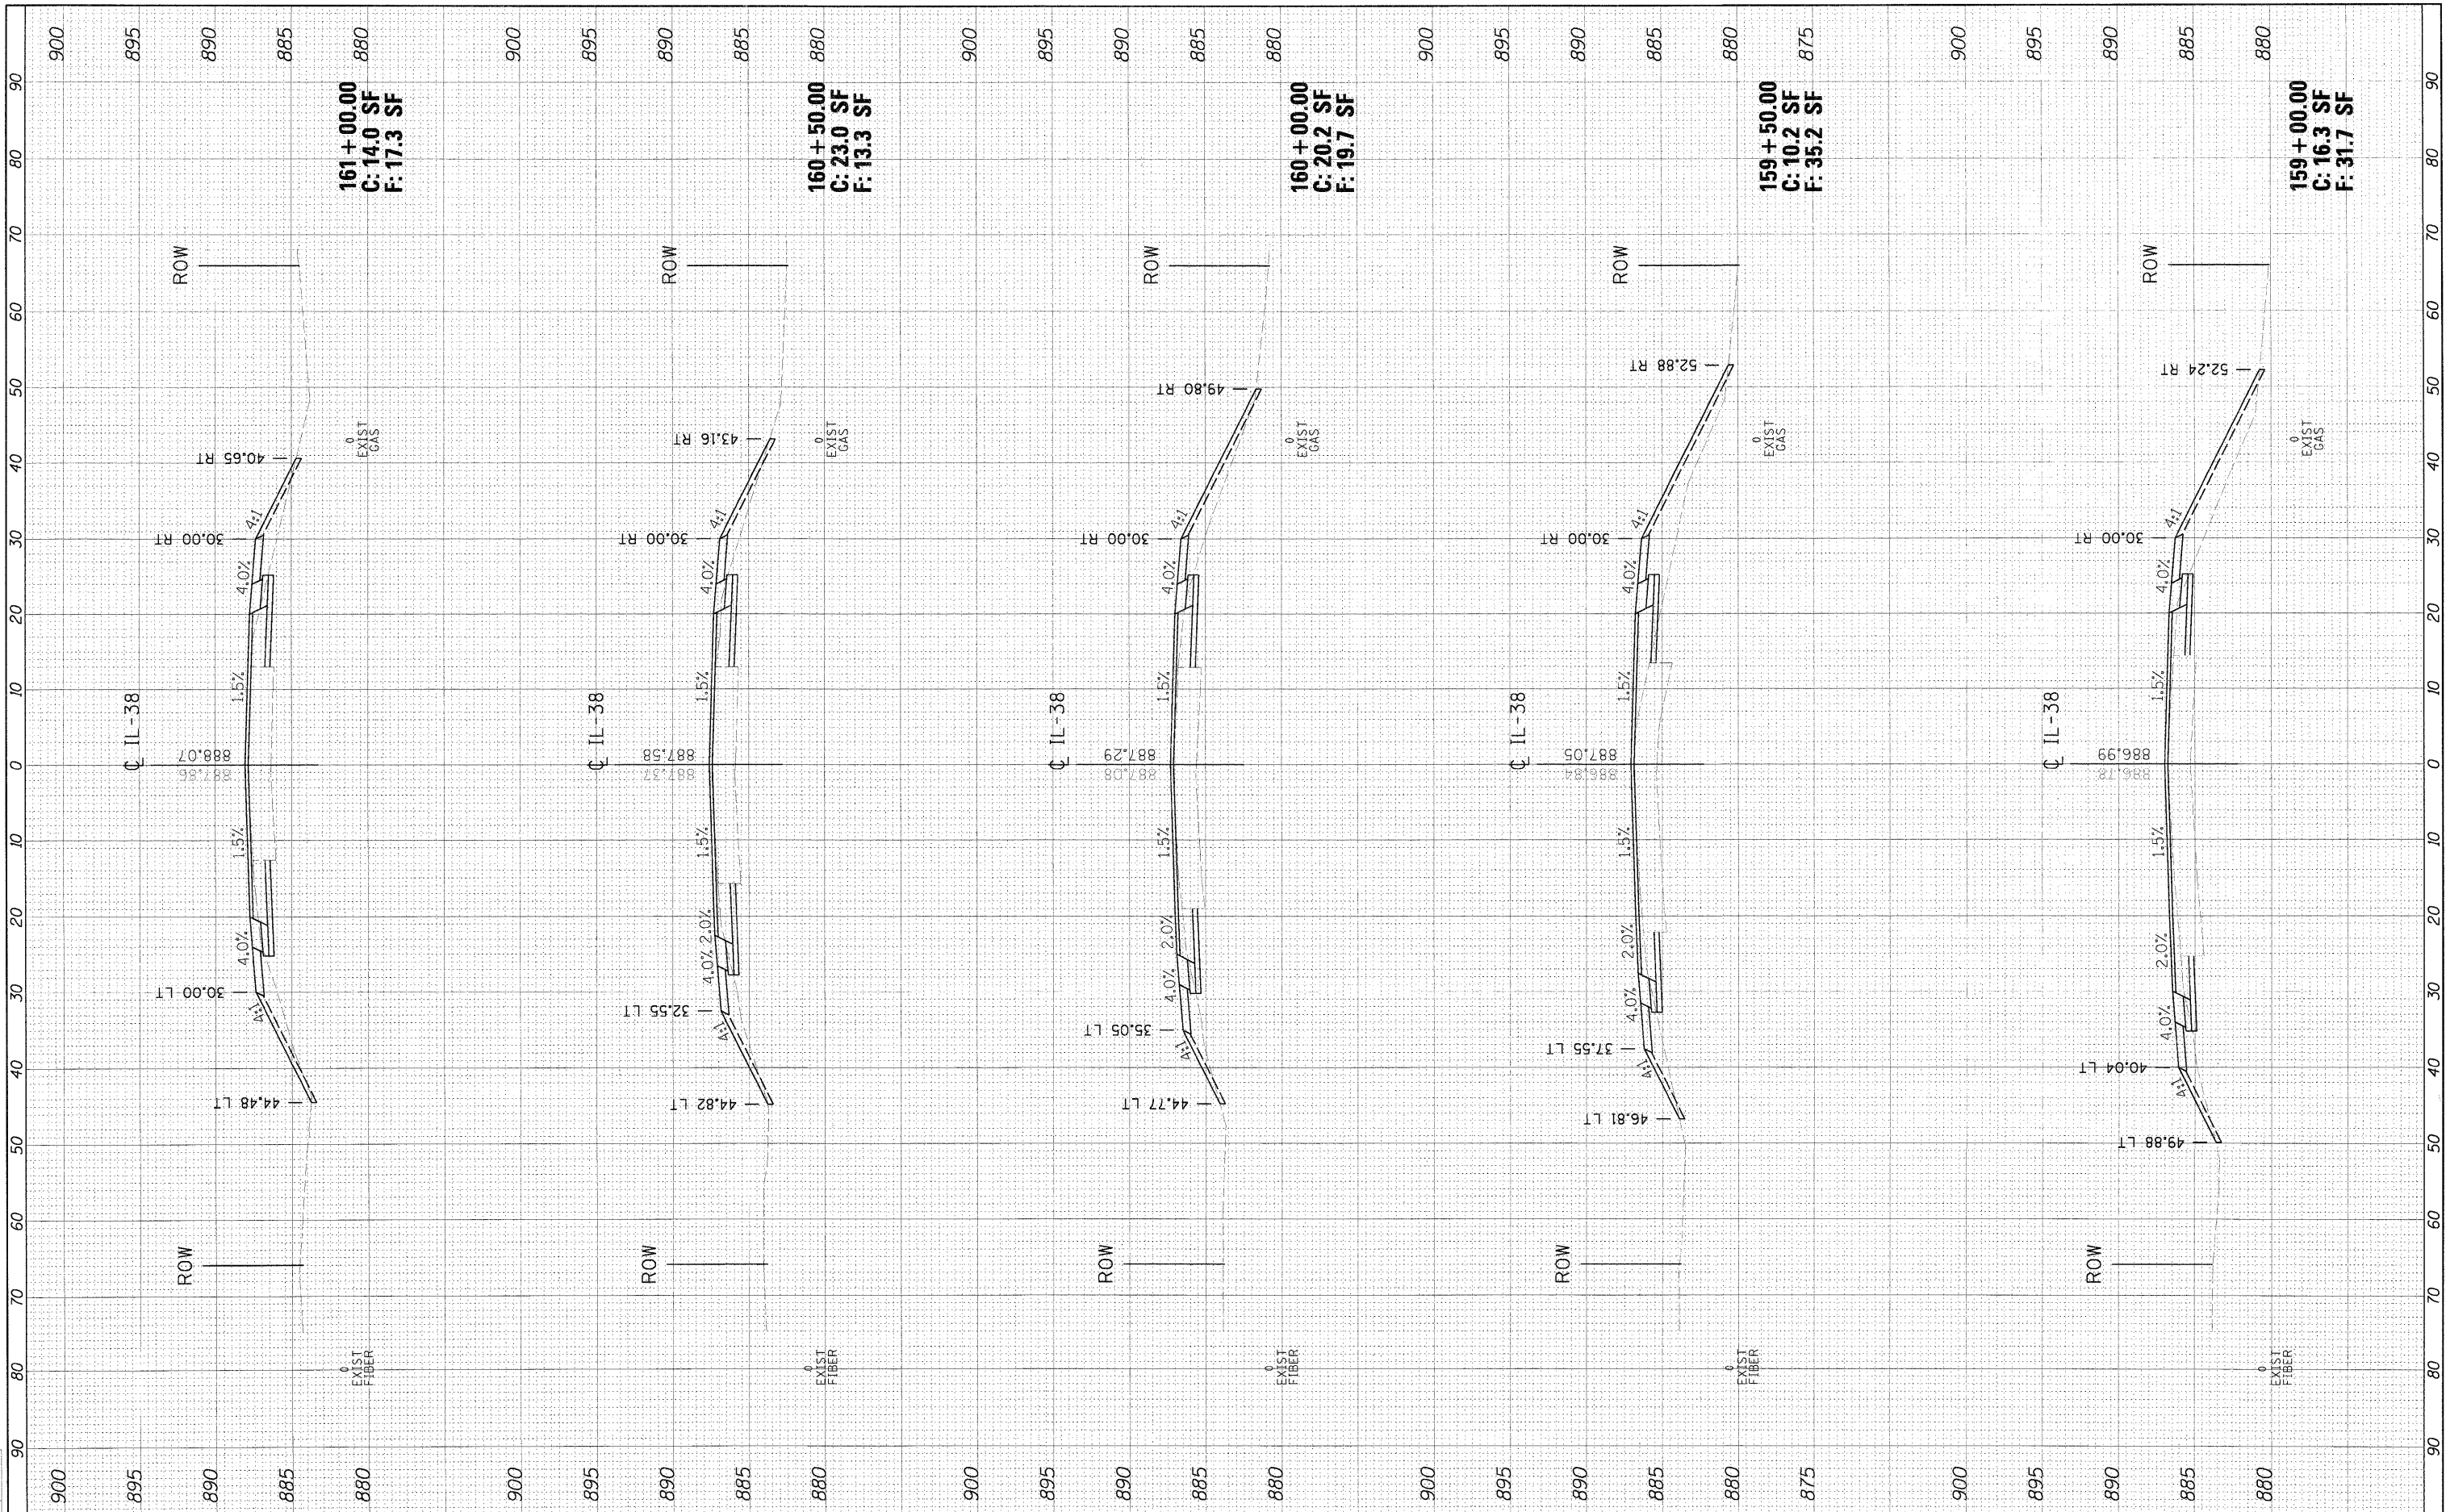

LAYOUT MWH 09/31/10
 DRAWN MWH 11/04/10
 REVIEWED DPA 11/04/10



FILE NAME = 1:\98\jobs\091583\CADD\Road\Sheet\C-385-XS-IL38.dgn
 USER NAME = MWH
 PLOT SCALE = AS SHOWN
 PLOT DATE = 11/05/2010

DESIGNED - DPA
 DRAWN - MWH
 CHECKED - DPA
 DATE - 11/04/10

REVISED -
 REVISED -
 REVISED -
 REVISED -

**STATE OF ILLINOIS
 DEPARTMENT OF TRANSPORTATION**

SCALE: AS SHOWN SHEET NO. OF SHEETS STA. 159+00.00 TO STA. 161+00.00

**IL38 CROSS SECTIONS
 NORTHERN ILLINOIS UNIVERSITY
 FAR WEST CAMPUS EXPANSION**

F.A. RTE.	SECTION	COUNTY	TOTAL SHEETS	SHEET NO.
567	06-00002-00-PV	DEKALB	148	130
FED. ROAD DIST. NO. ILLINOIS FED. AID PROJECT			CONTRACT NO. 87476	