


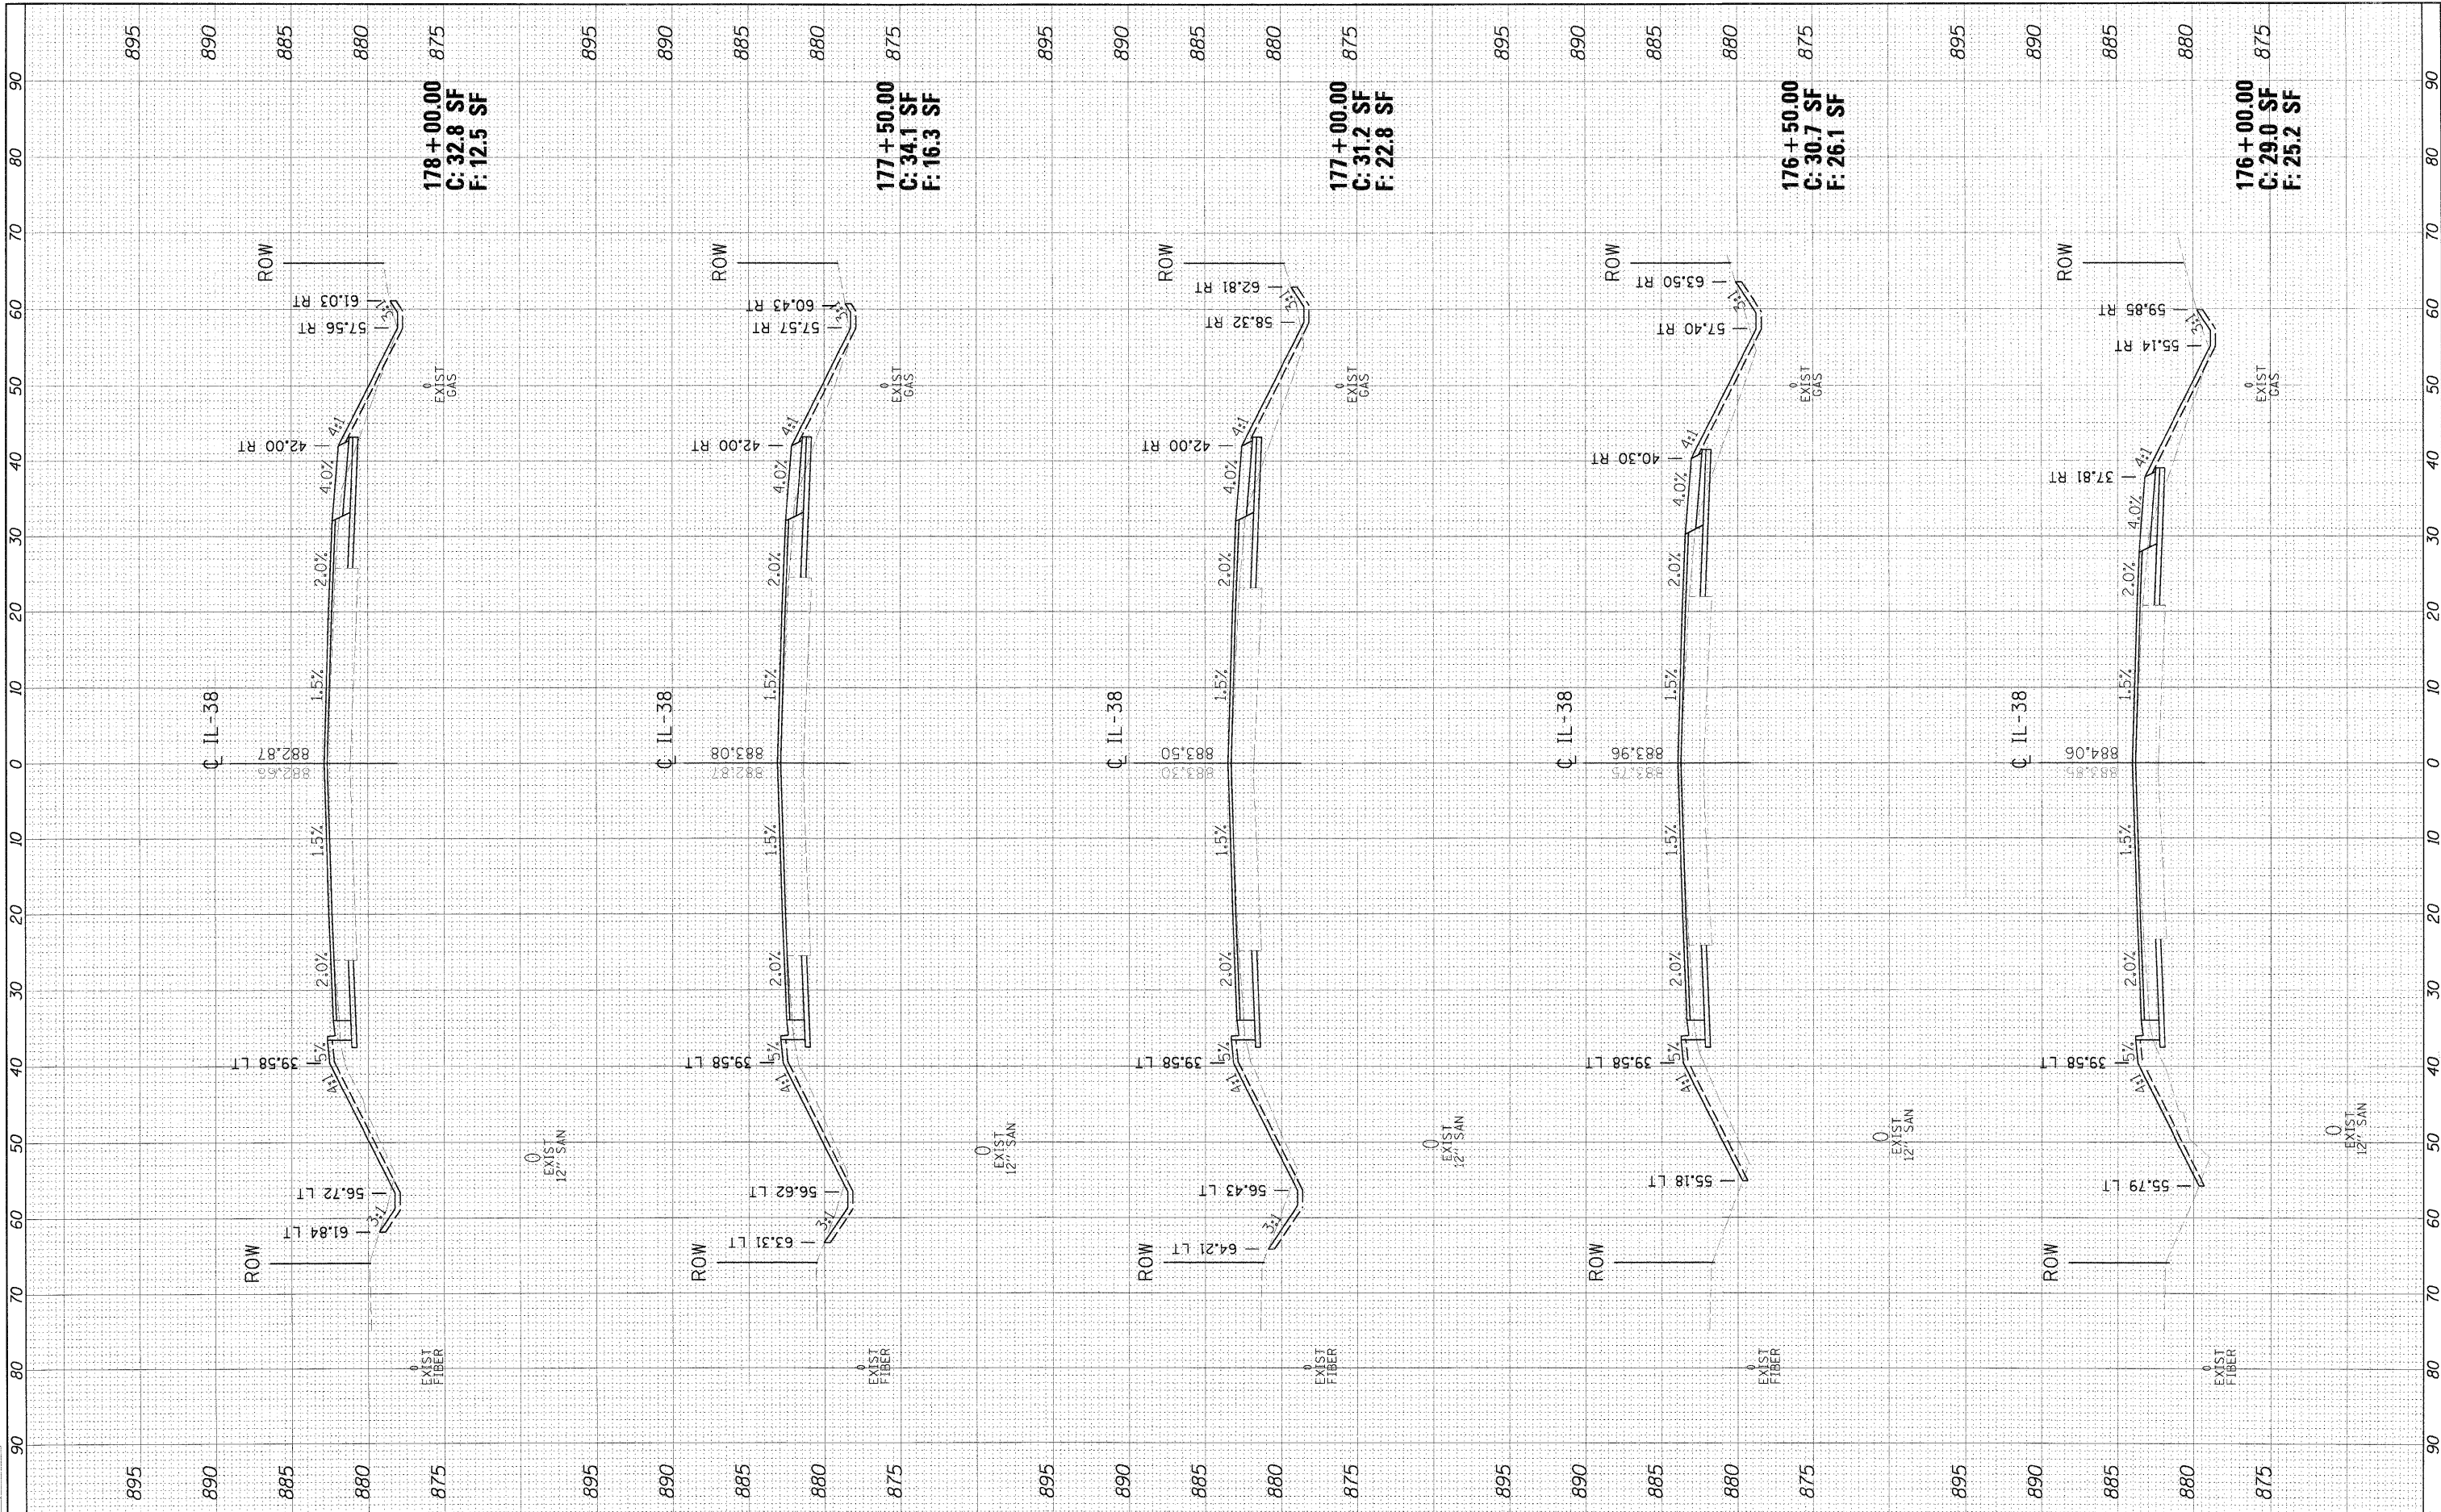

LAYOUT MMH 08/31/10
 DRAWN MMH 11/04/10
 REVIEWED DPA 11/04/10



FILE NAME = I:\Jobs\1061587\CADD\Roads\Sheet\176-178-KS-1138.dgn
 USER NAME = MMH
 PLOT SCALE = AS SHOWN
 PLOT DATE = 11/05/2010

DESIGNED - DPA	REVISED -
DRAWN - MMH	REVISED -
CHECKED - DPA	REVISED -
DATE - 11/04/10	REVISED -

STATE OF ILLINOIS
 DEPARTMENT OF TRANSPORTATION

IL38 CROSS SECTIONS
 NORTHERN ILLINOIS UNIVERSITY
 FAR WEST CAMPUS EXPANSION

SCALE: AS SHOWN SHEET NO. OF SHEETS STA. 176+00.00 TO STA. 178+00.00

F.A. RTE.	SECTION	COUNTY	TOTAL SHEETS	SHEET NO.
567	06-00002-00-PV	DEKALB	148	137
FED. ROAD DIST. NO.		ILLINOIS FED. AID PROJECT		
		CONTRACT NO. 87476		