


CURVE DATA
 P.I. STA= 784+98.1
 Δ = 27°-59'
 D= 1910.08
 T= 4762
 L= 932.8
 E= 58.5
 S.E.= 0.065'/' (MATCH EXISTING)
 P.C. STA= 780+21.9
 P.T. STA= 789+54.7

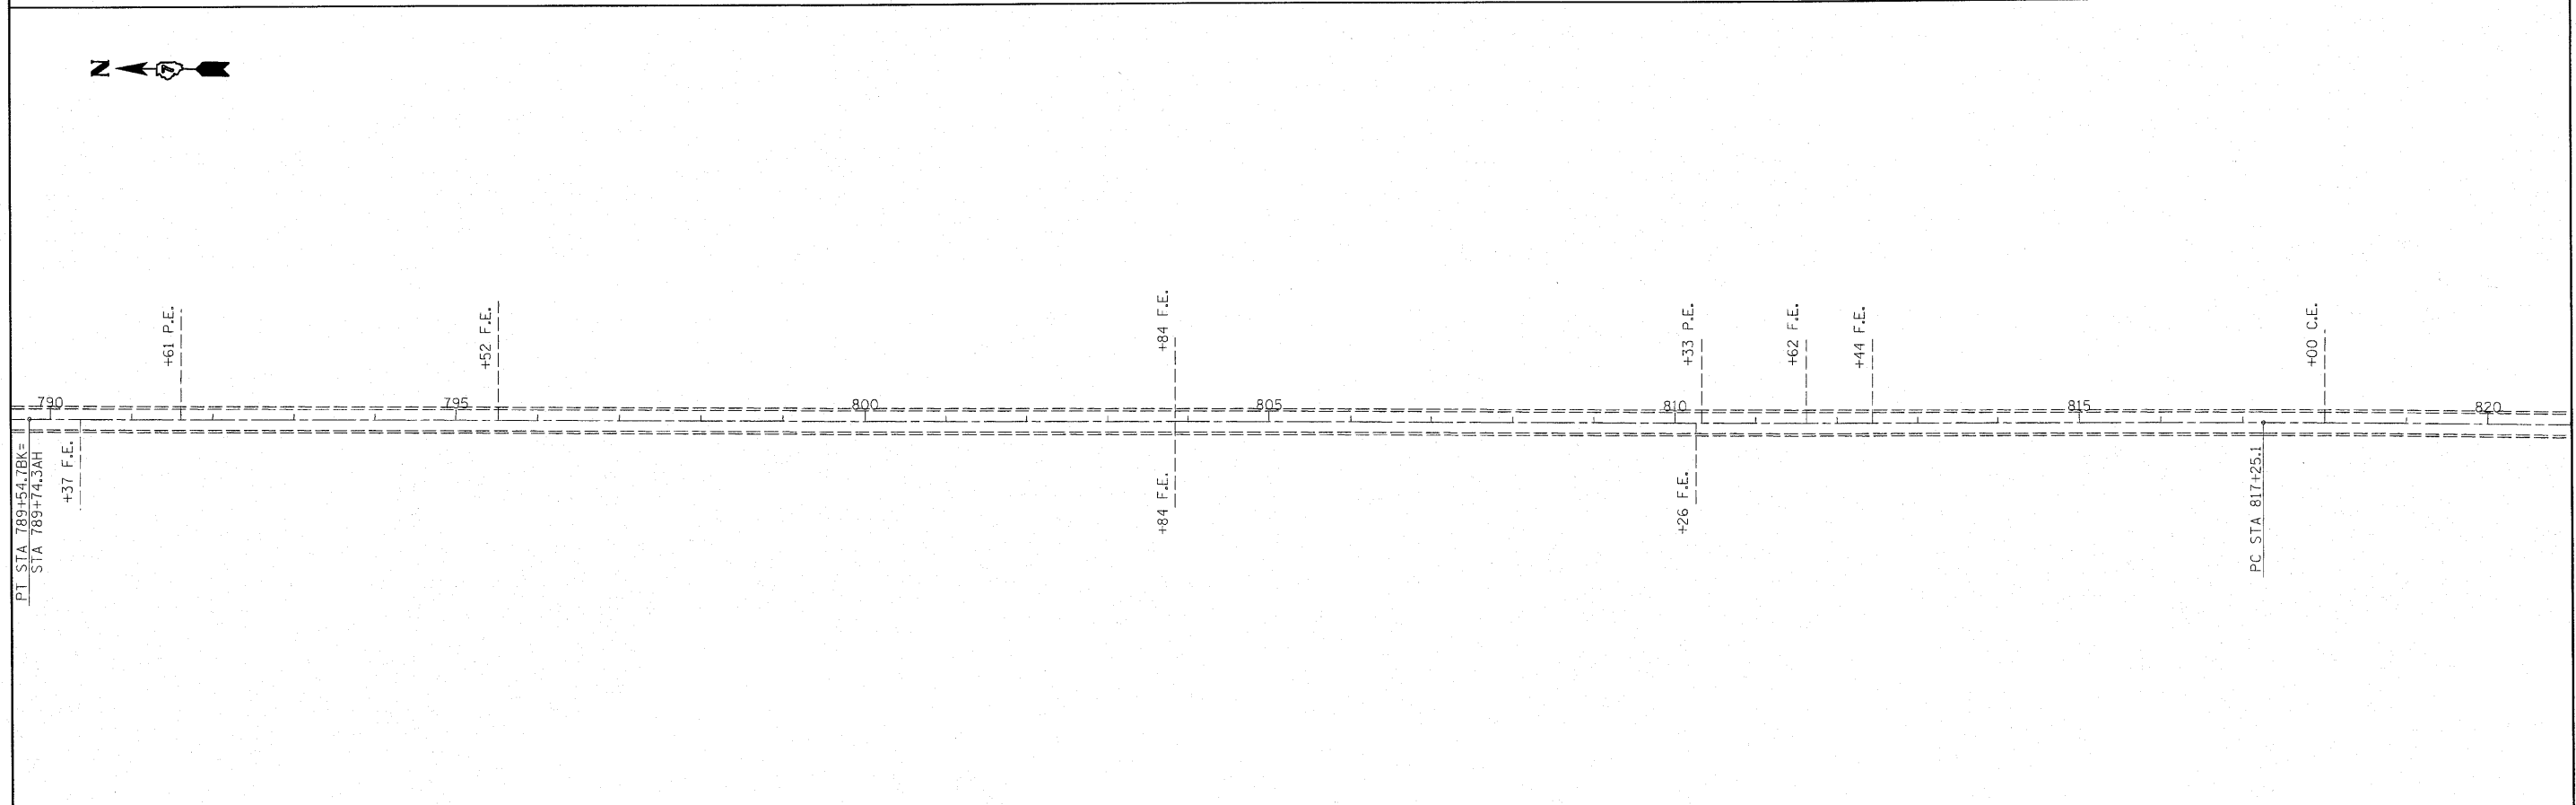

FILE NAME = c:\pwwork\pwwidat\teesleyck\d0240815\079	USER NAME = teesleyck	DESIGNED -	REVISED -	STATE OF ILLINOIS DEPARTMENT OF TRANSPORTATION	PLAN SHEET STA 760+00 TO STA 820+00			F.A.P. RTE. 116	SECTION 12ORS-2, 4RS-3	COUNTY Jasper	TOTAL SHEETS 18	SHEET NO. 8
PLOT SCALE = 100.0000' / IN.		DRAWN -	REVISED -		SCALE:	SHEET NO.	OF	SHEETS	STA.	TO STA.	ILLINOIS FED. AID PROJECT	
PLOT DATE = 10/27/2010		CHECKED -	REVISED -		CONTRACT NO. 94985							
		DATE -	REVISED -									