

ROUTE NO.	SECTION	CITY	TOTAL SHEETS	SHEET NO.
05-0001-00-RP		OREANA	46	26
FED. ROAD DIST. NO.	ILLINOIS		PROJECT HPP-0913 (001)	
CONTRACT NUMBER 95537				


REVISIONS	NO.	DATE	BY
1	11-06-04	MHP	
2	11-06-04	MHP	

DESIGNED: MHP
 DRAWN: LES
 DATE: AUG 2006
 FIELD BOOK: XXXX
 JOB NO.: 06-040A




INBRIDGE & ASSOCIATES, INC.
 Consulting Engineers
 1670 SOUTH TAYLORVILLE ROAD
 DECATUR, ILLINOIS 62526
 Illinois License 184-001225

VILLAGE OF OREANA, ILLINOIS
 SAFE TRAIL PROJECT
PAVEMENT MARKING AND SIGNING DETAILS

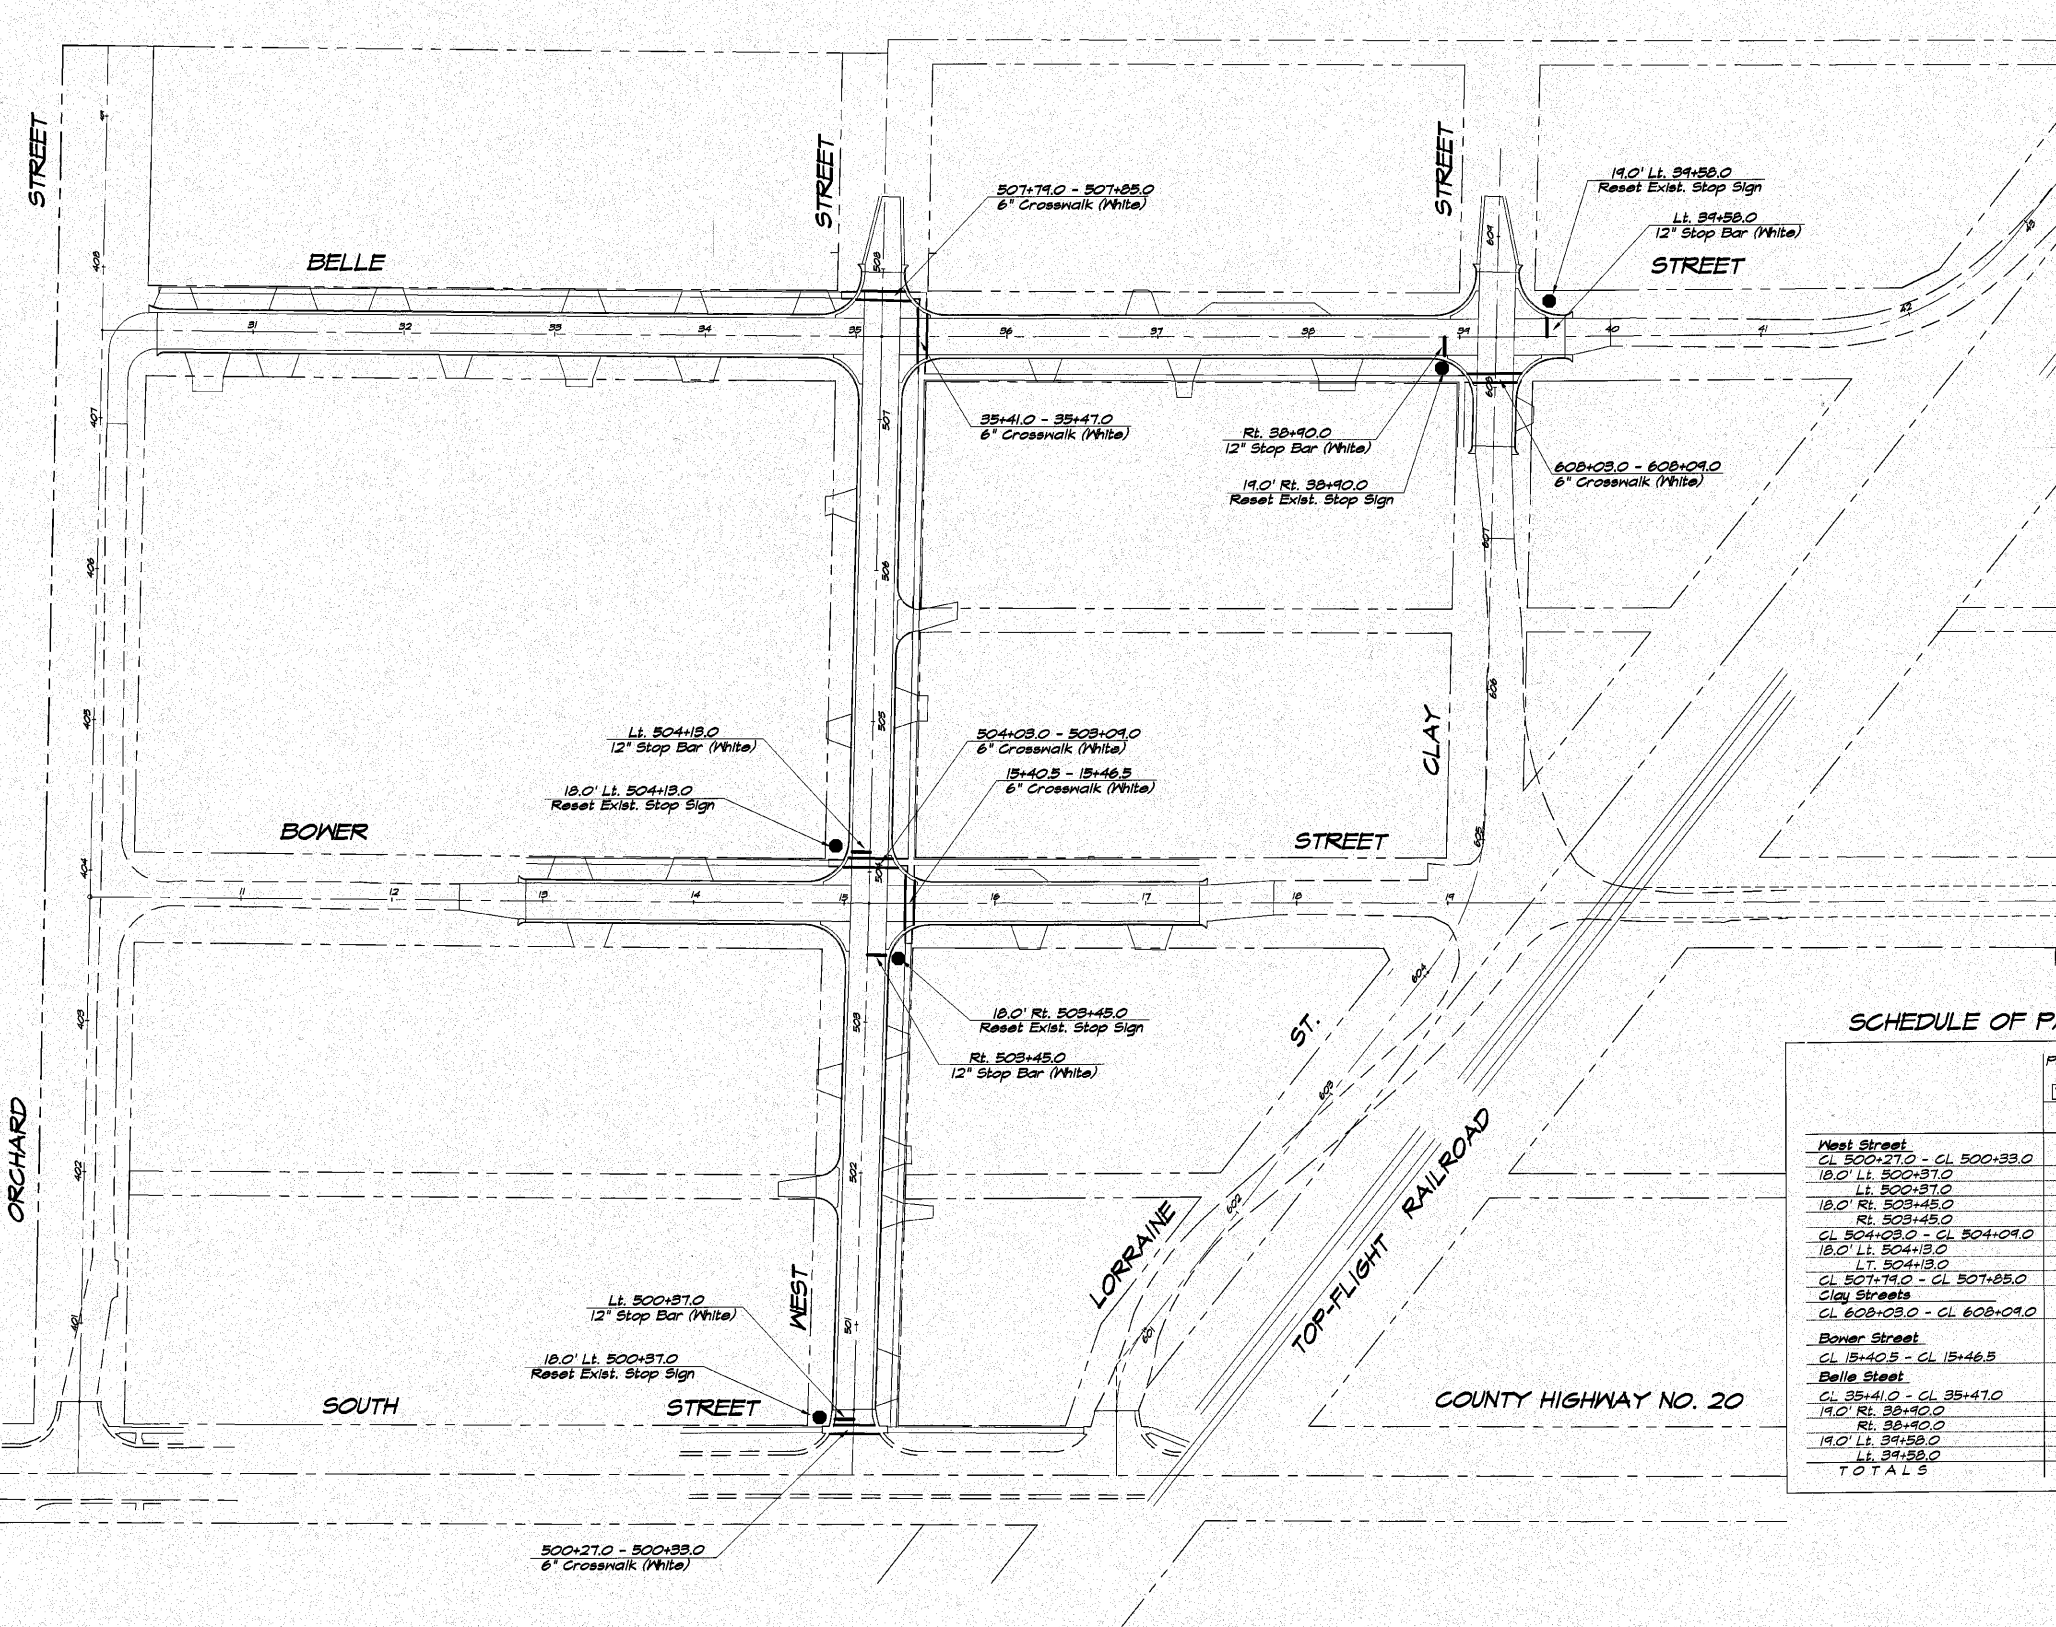

SCHEDULE OF PAVEMENT MARKINGS

Location	Polyurea Pavt. Marking Line Type 1		Reset Existing Signs (Included in Contract)
	7800B230 6" White Foot	7800B250 12" White Foot	
West Street			
CL 500+27.0 - CL 500+33.0	60		
18.0' Lt. 500+37.0		12	Stop
Lt. 500+37.0		12	
18.0' Rt. 503+45.0		12	Stop
Rt. 503+45.0		12	
CL 504+03.0 - CL 504+09.0	65		
18.0' Lt. 504+13.0		12	Stop
Lt. 504+13.0		12	
CL 507+79.0 - CL 507+85.0	65		
Clay Street			
CL 608+03.0 - CL 608+09.0	66		
Bower Street			
CL 15+40.5 - CL 15+46.5	62		
Belle Street			
CL 35+41.0 - CL 35+47.0	65		
19.0' Rt. 38+90.0		12	Stop
Rt. 38+90.0		12	
19.0' Lt. 39+58.0		12	Stop
Lt. 39+58.0		12	
TOTALS	383	60	5

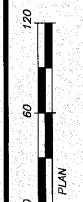

SHEET NO.
26
 OF
 46