


ROUTE NO.	SECTION	CITY	TOTAL SHEETS	SHEET NO.
	05-00001-00-PP	OREANA	46	35
FED. ROAD DIST. NO.	ILLINOIS		PROJECT HFP-0813 (001)	

REVISIONS		DATE	BY
NO.	DESCRIPTION		
1	SCALE	May 2006	
2	DESIGNED	May 2006	
3	DRAWN	May 2006	
4	FIELD BOOK	May 2006	
5	XXX	May 2006	

CONTRACT NUMBER 95537

ANBRIDGE & ASSOCIATES, INC.
 Consulting Engineers
 1670 SOUTH TAYLORVILLE ROAD
 DECATUR, ILLINOIS 62526
 Illinois License 184-001225

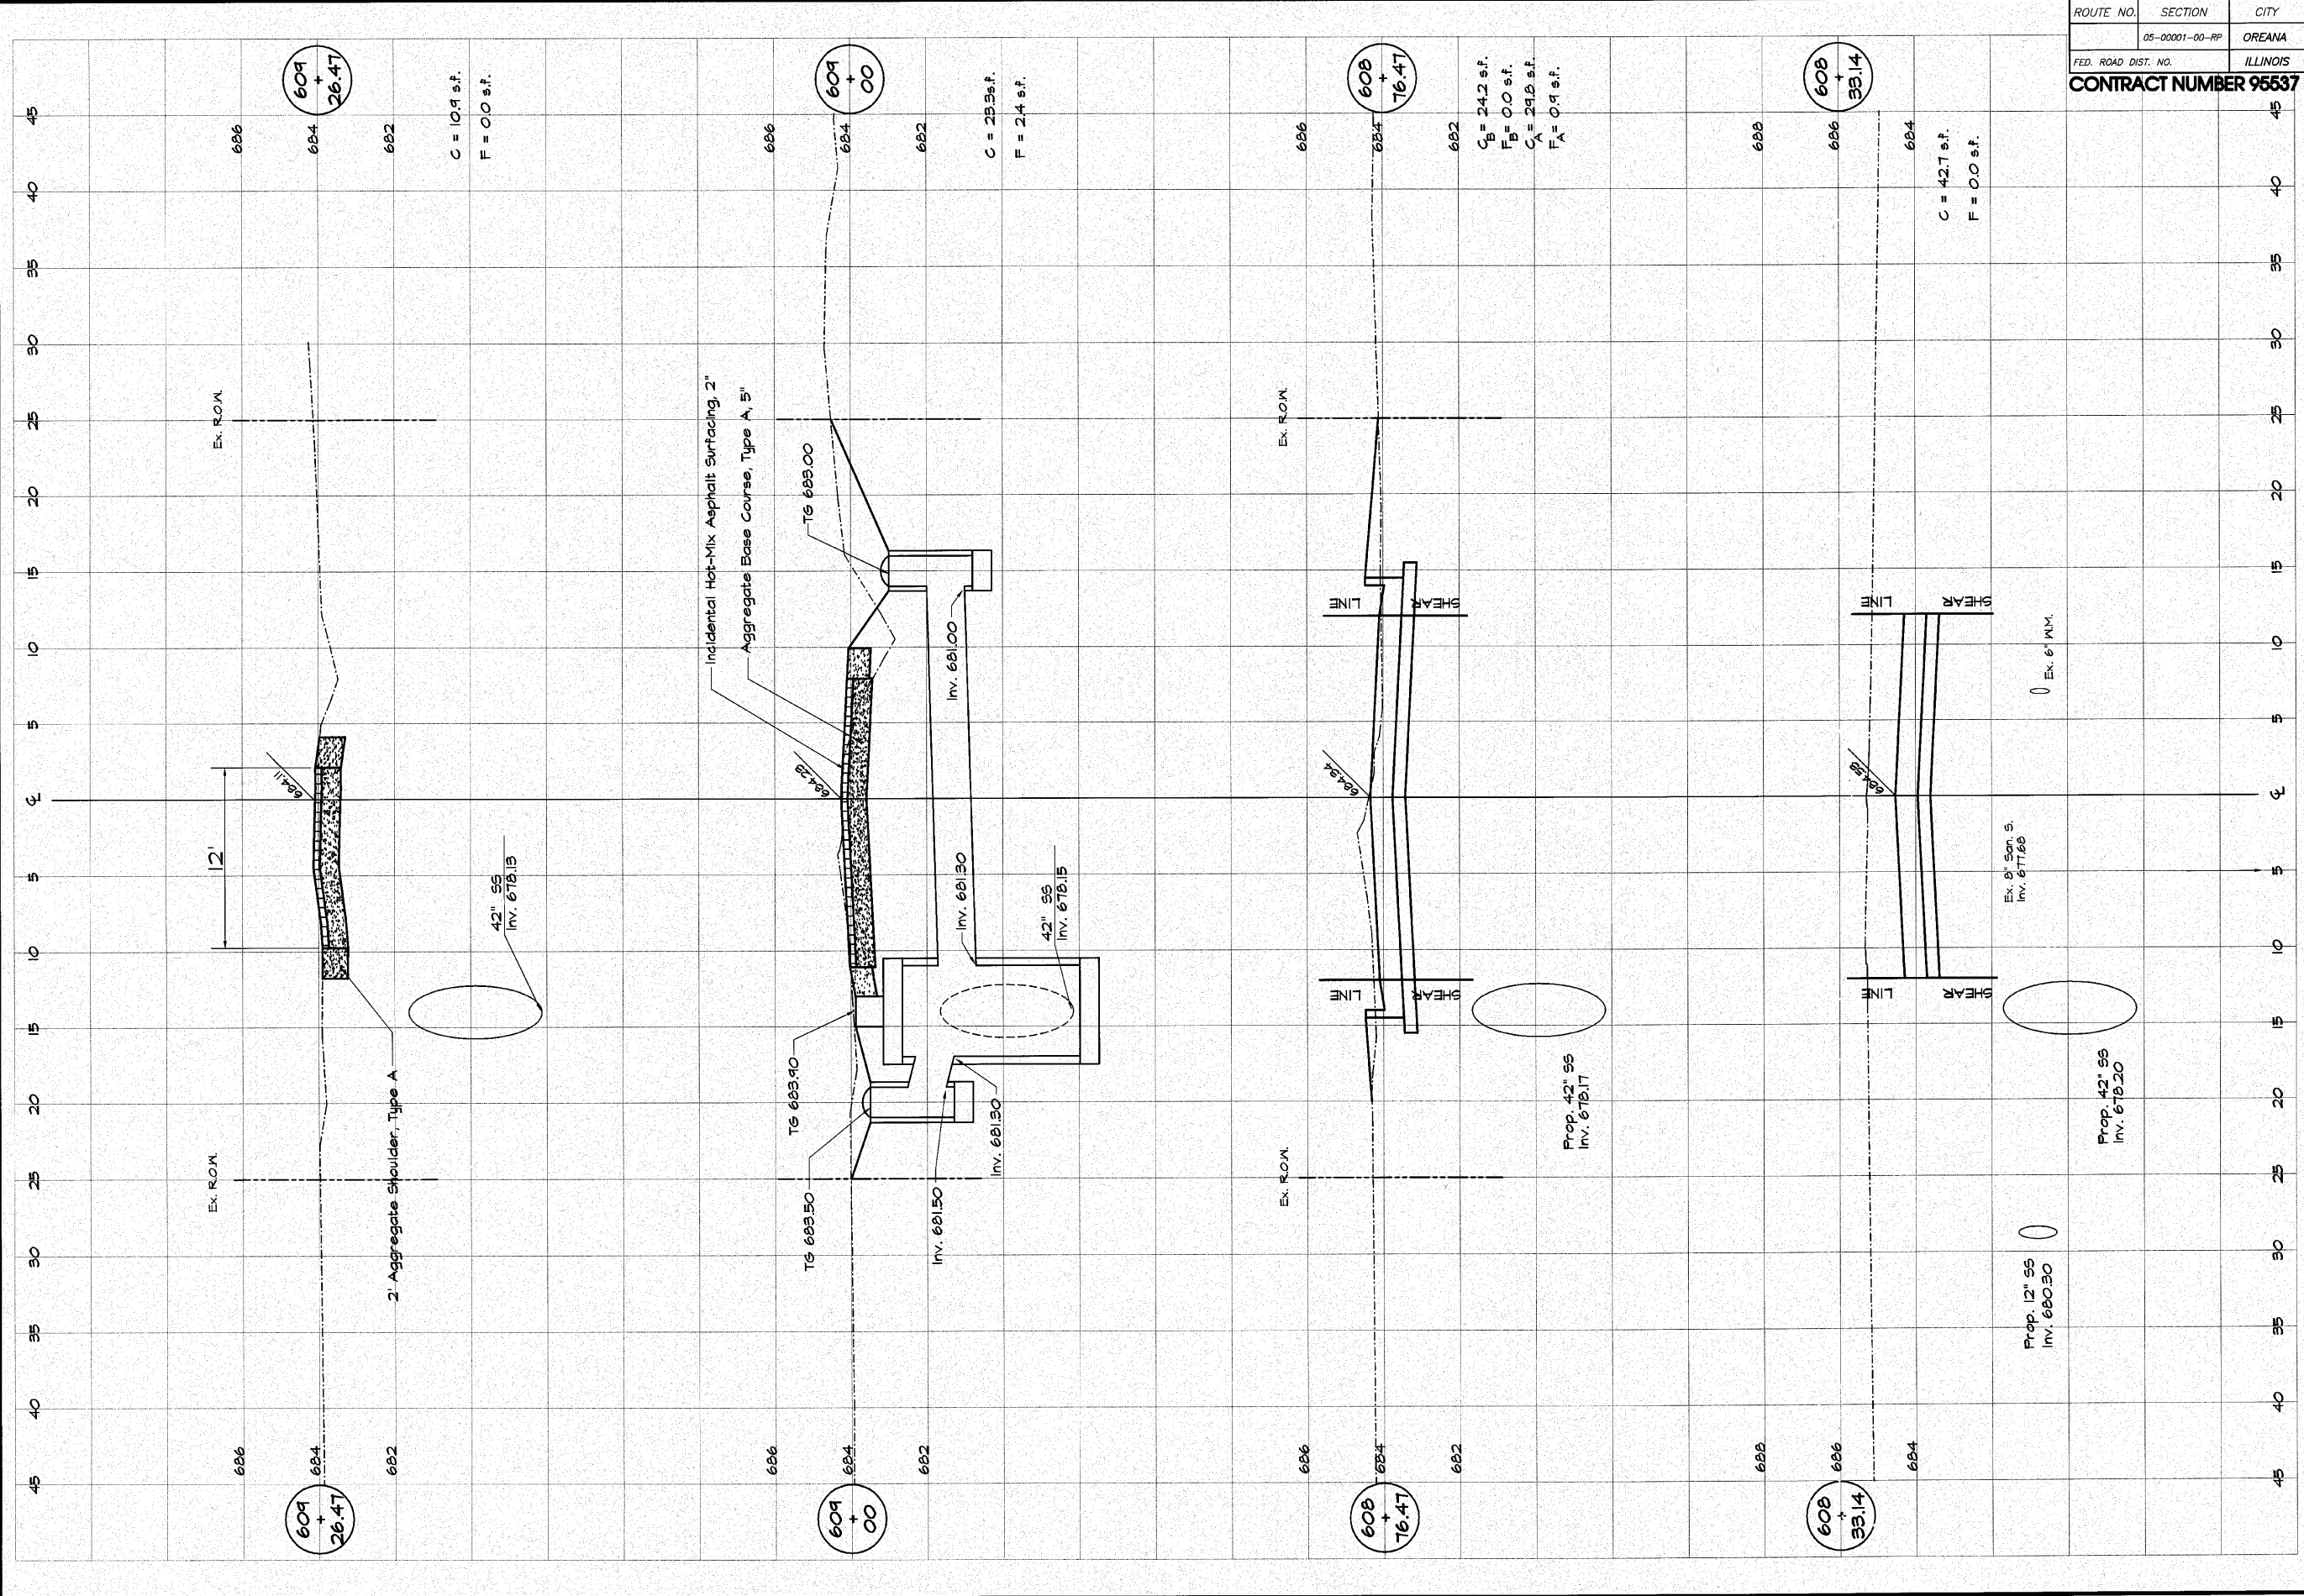

VILLAGE OF OREANA, ILLINOIS
 SAFE TEA - LU PROJECT
CROSS SECTIONS
 LORRAINE CLAY STREET
 STATION 608+83.14 TO 608+28.47

SHEET NO. **35**
 OF 46

CROSS SECTION HORIZONTAL
 CROSS SECTION VERTICAL