

ROUTE NO.	SECTION	CITY	TOTAL SHEETS	SHEET NO.
	05-00001-00-RP	OREANA	46	38
FED. ROAD DIST. NO.	ILLINOIS		PROJECT HPP-0913 (001)	


CONTRACT NUMBER 95537

DESIGNED		SCALE		REVISIONS	
MHP	DATE	Hor. 1" = 5'	Ver. 1" = 2'	NO.	DATE
Les Jenkins	May 2006				
XXX					

BRIDGES & ASSOCIATES, INC.
 Consulting Engineers
 1870 SOUTH TAYLORVILLE ROAD
 DECATUR, ILLINOIS
 Illinois License 184-001285

VILLAGE OF OREANA, ILLINOIS
 SAFE TEA-LU PROJECT
CROSS SECTIONS
 BOWER STREET
 STATION 15+88.4 TO 17+88.0

0 5 10	0 2 4
CROSS SECTION HORIZONTAL	CROSS SECTION VERTICAL
SHEET NO. 38 OF 46	

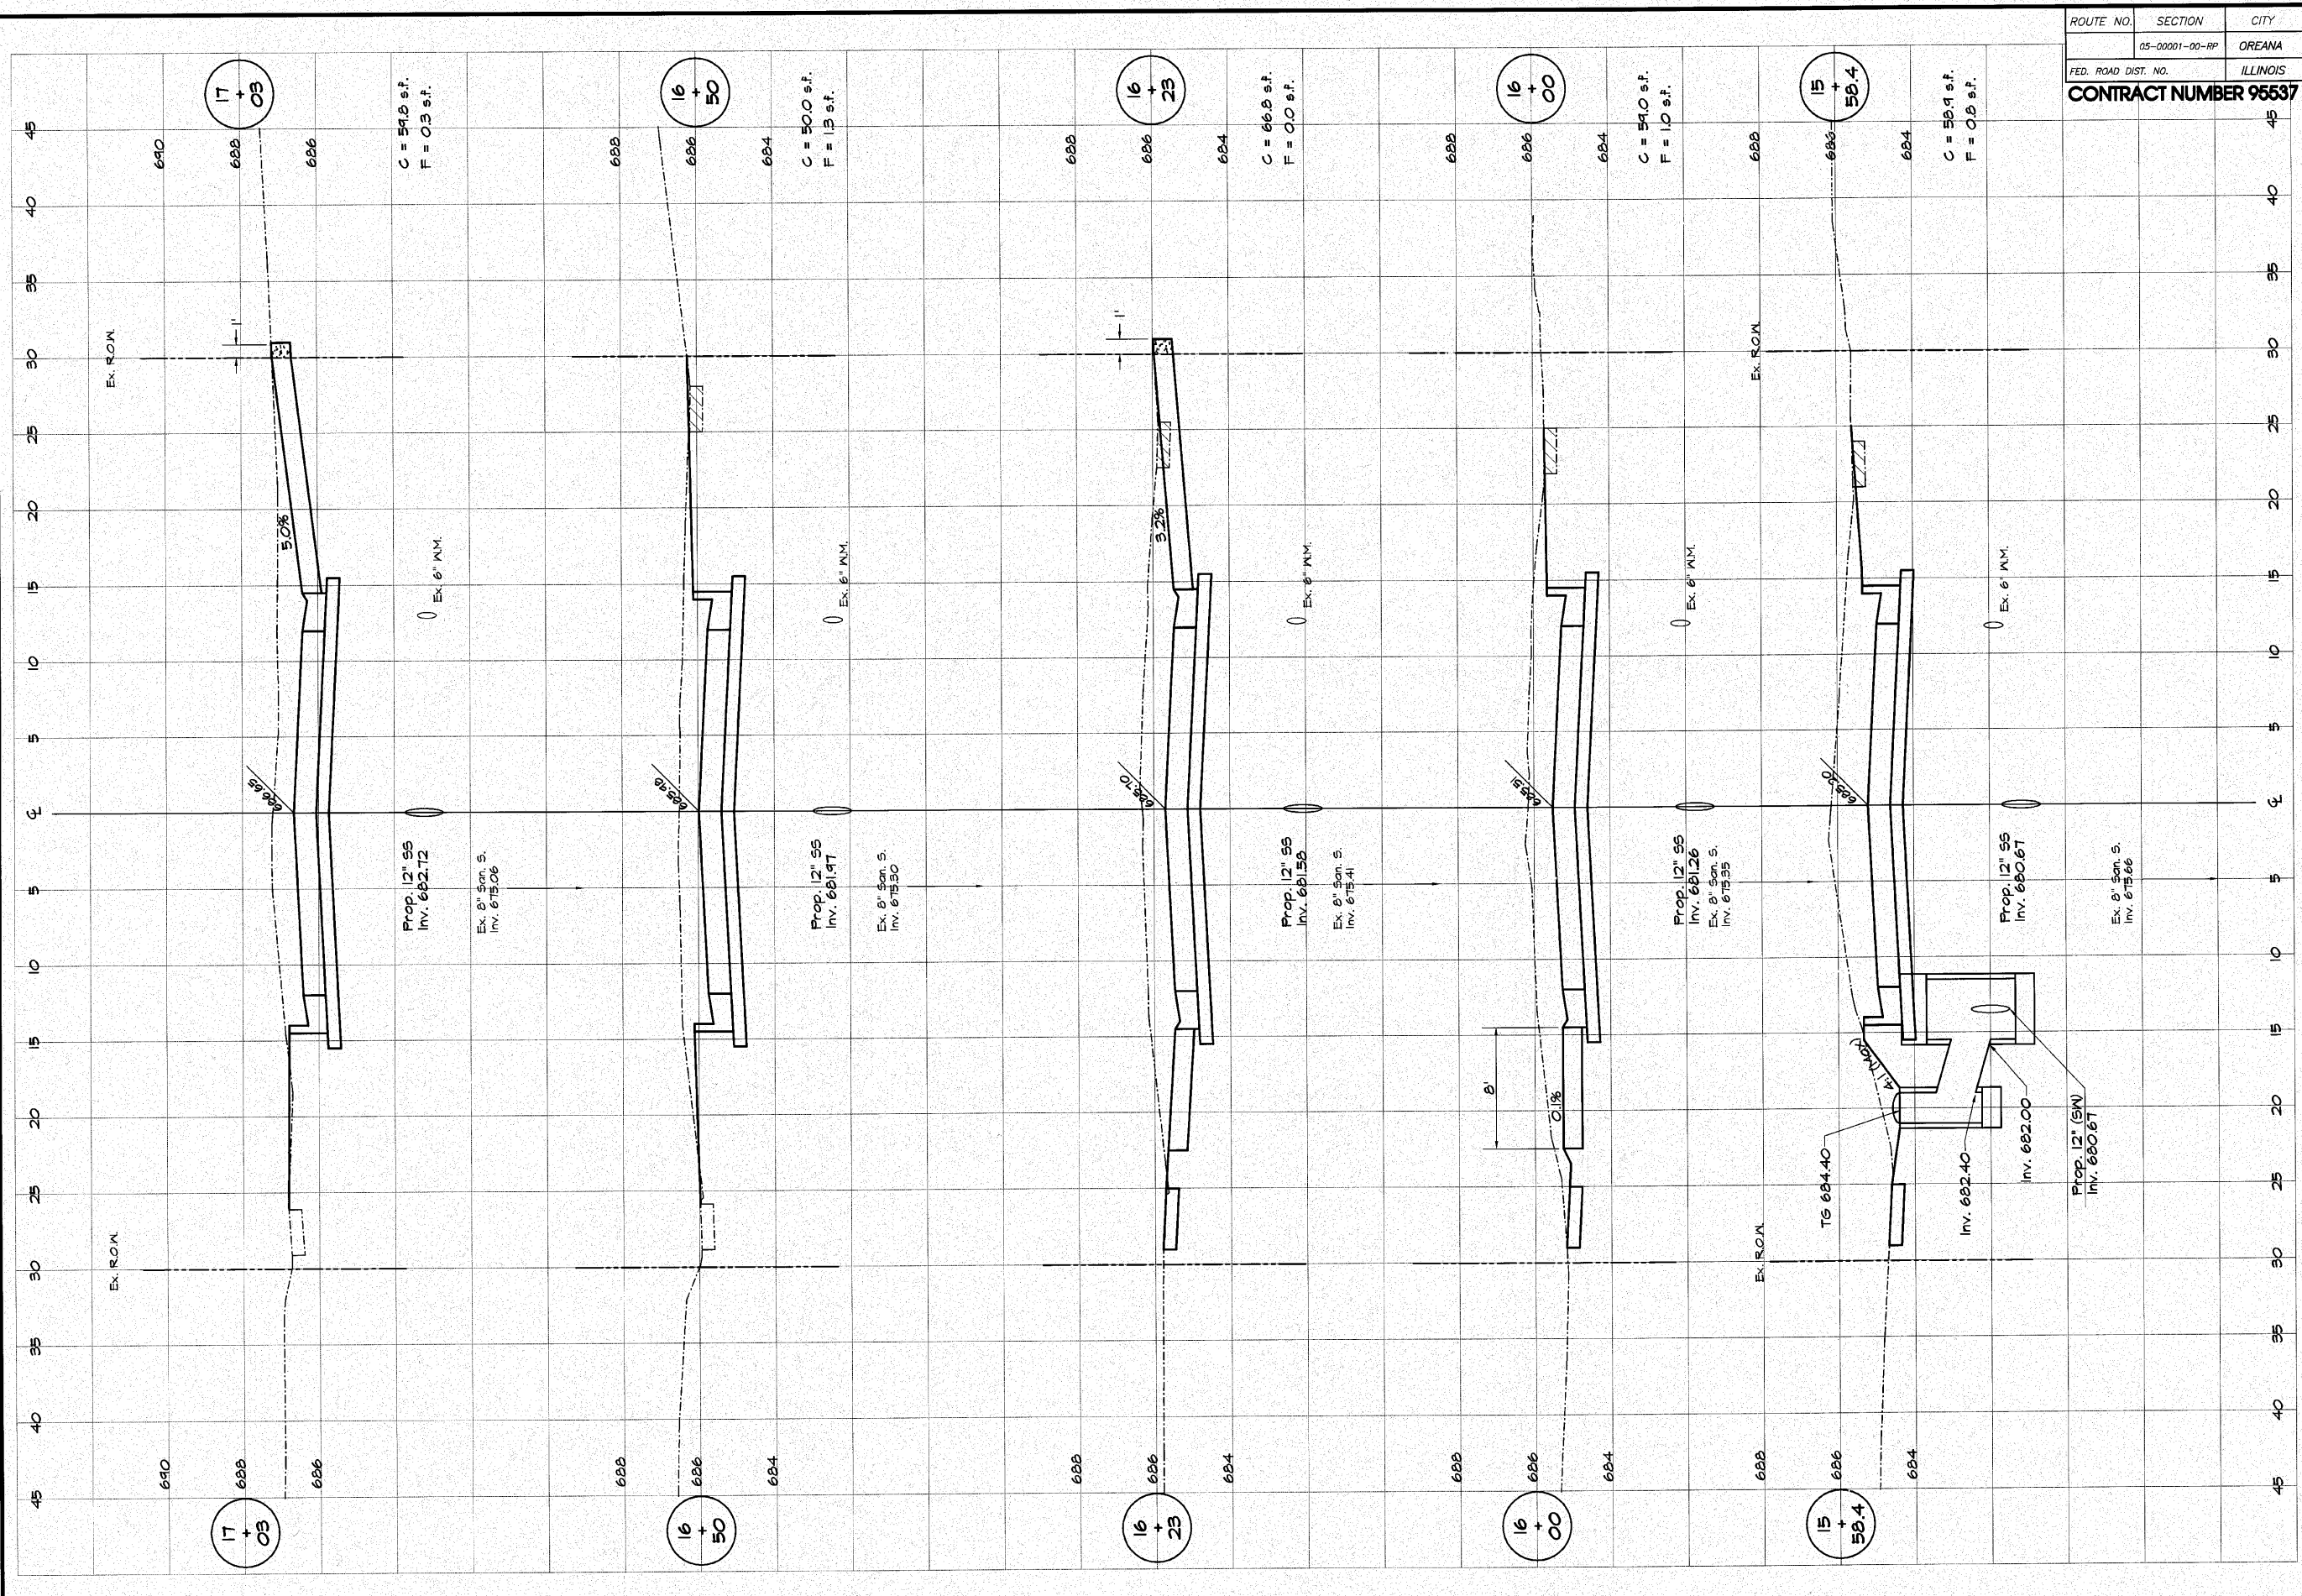

C = 54.0 s.f.
F = 0.3 s.f.

C = 50.0 s.f.
F = 1.3 s.f.

C = 66.0 s.f.
F = 0.0 s.f.

C = 54.0 s.f.
F = 1.0 s.f.

C = 50.9 s.f.
F = 0.2 s.f.

Prop. 12" 55
Inv. 682.72
Ex. 8" 5m. 5.
Inv. 675.06

Prop. 12" 55
Inv. 681.47
Ex. 8" 5m. 5.
Inv. 675.30

Prop. 12" 55
Inv. 681.58
Ex. 8" 5m. 5.
Inv. 675.41

Prop. 12" 55
Inv. 681.26
Ex. 8" 5m. 5.
Inv. 675.35

Prop. 12" 55
Inv. 680.67
Ex. 8" 5m. 5.
Inv. 675.66

Prop. 12" (SW)
Inv. 680.67

TS 684.40

Inv. 682.40

Inv. 682.00

Ex. ROW

Ex. ROW

Ex. ROW

Ex. ROW