


ROUTE NO.	SECTION	CITY	TOTAL SHEETS	SHEET NO.
	00-00001-00-RP	OREANA	46	45
FED. ROAD DIST. NO.	ILLINOIS		PROJECT	HPP-0813 (001)
CONTRACT NUMBER 95537				

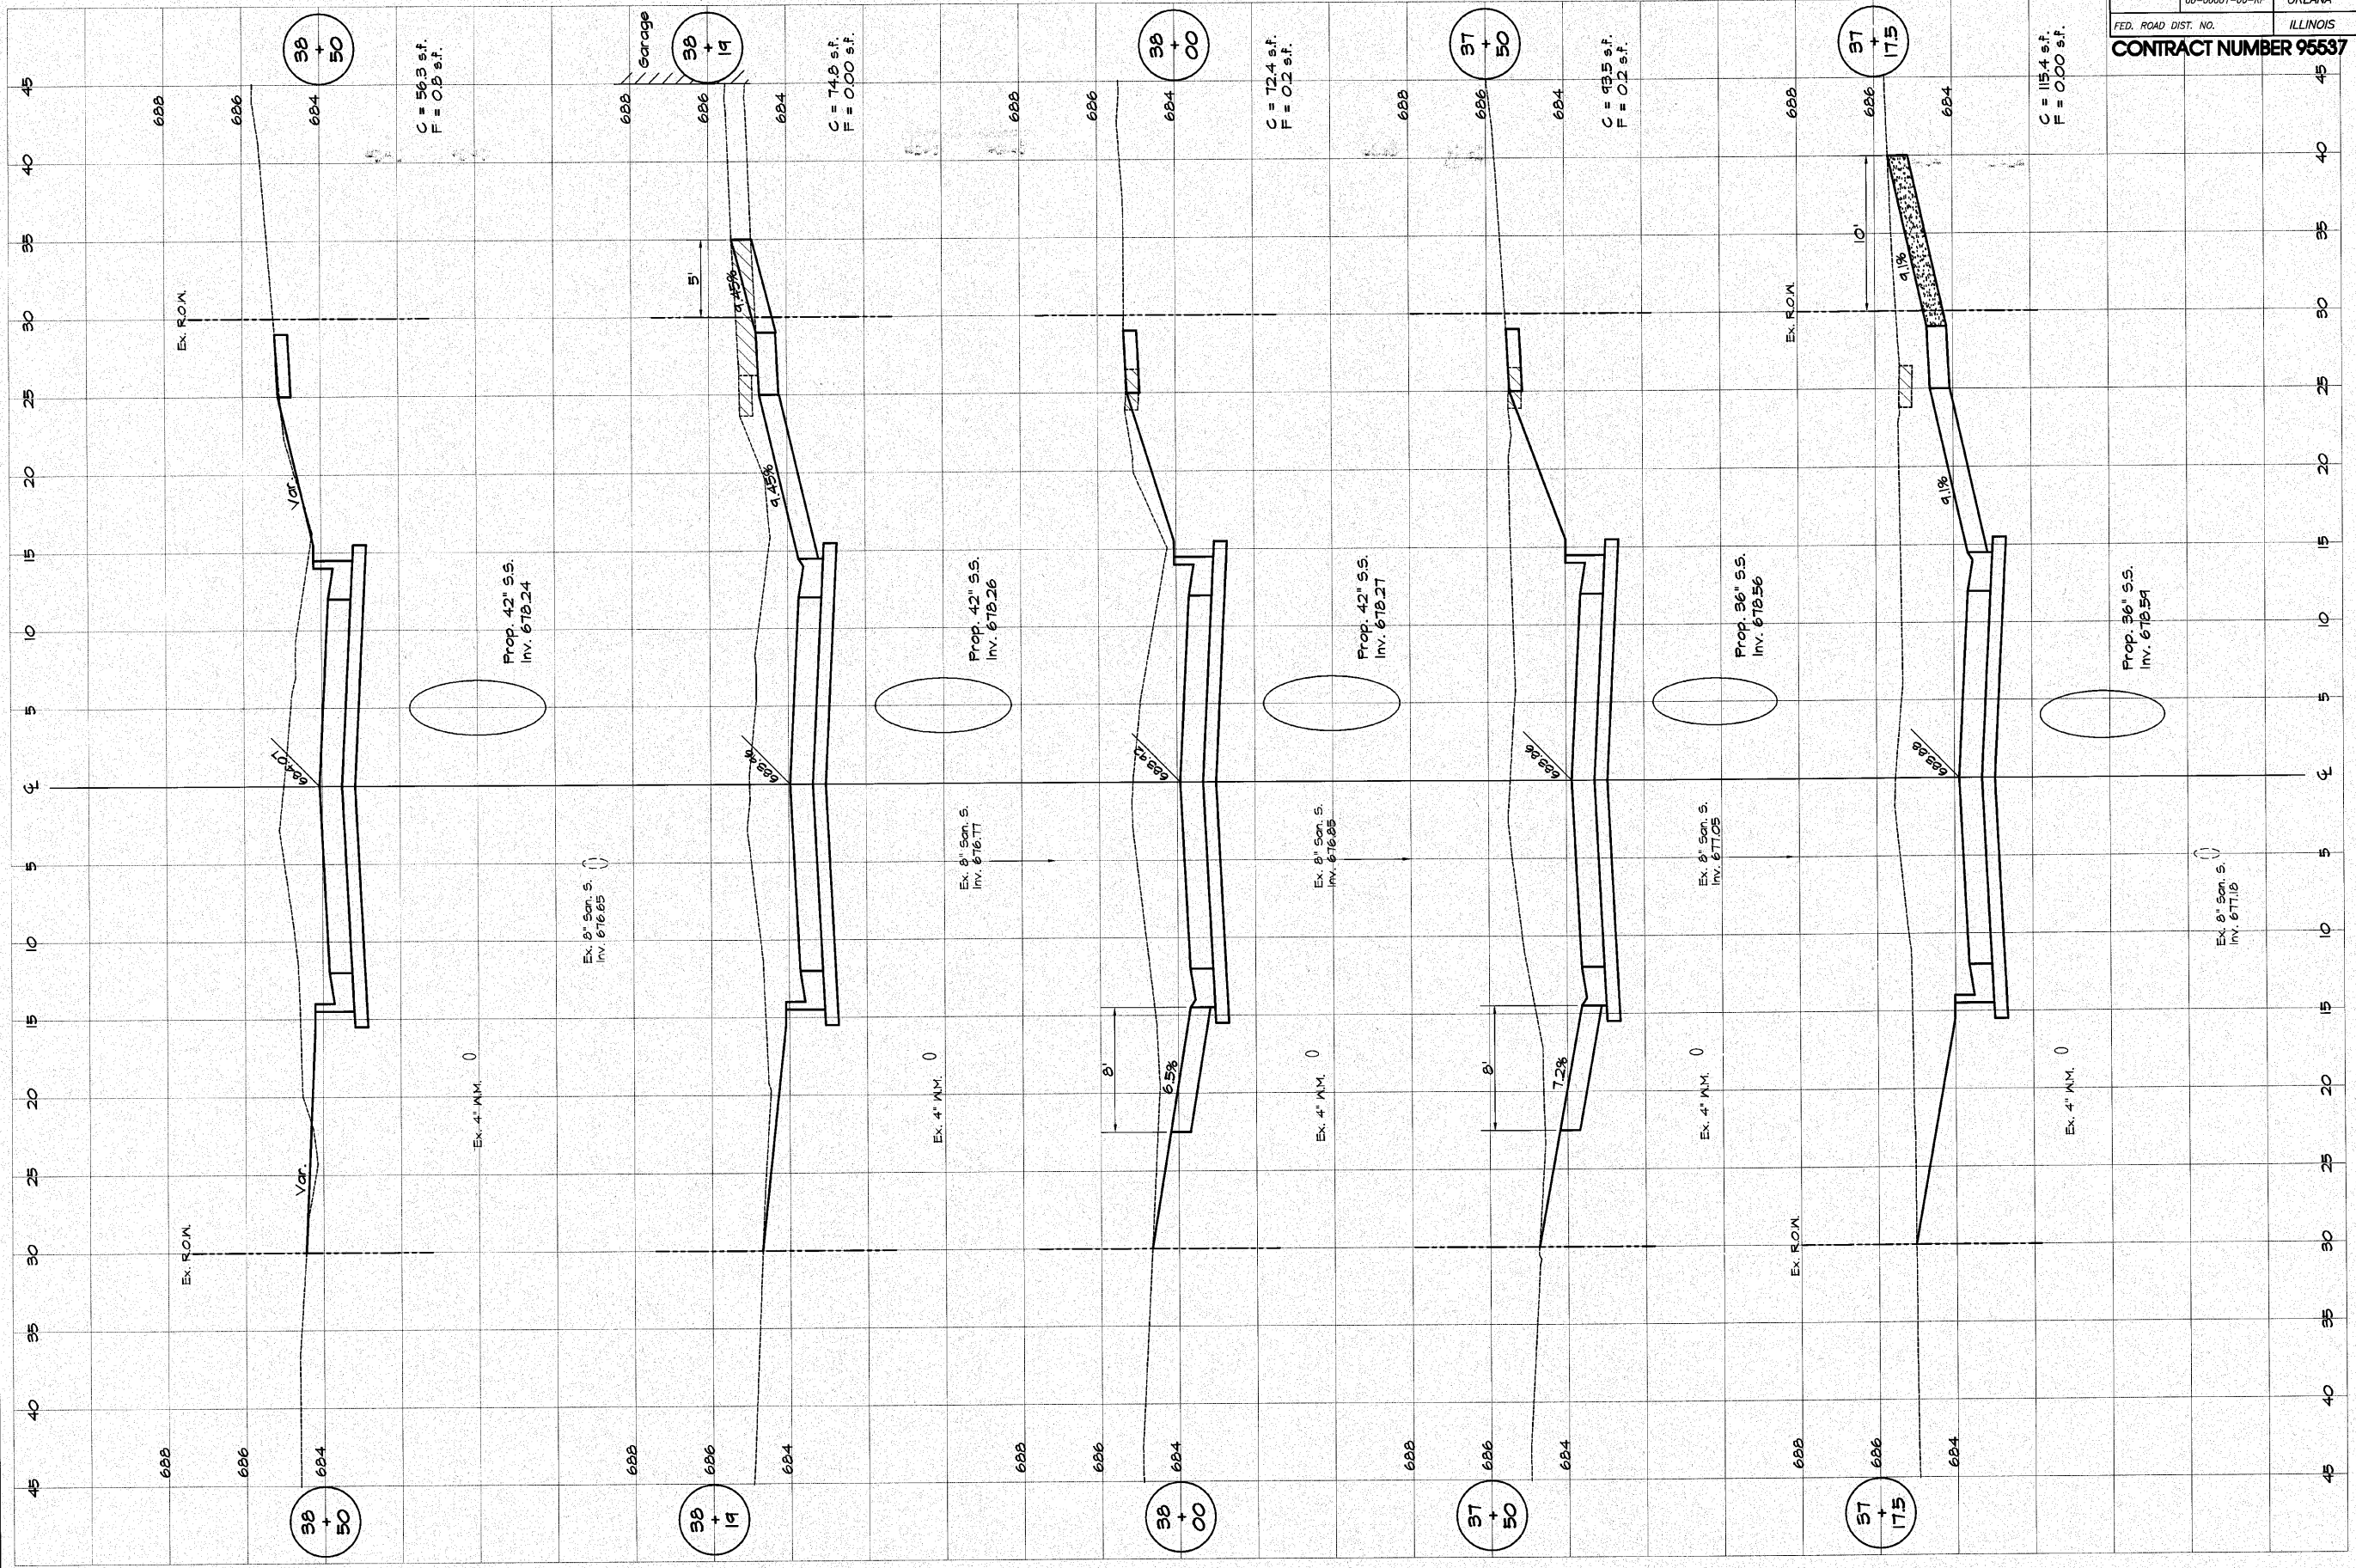

REVISIONS	SCALE	DATE	NO.	BY	DATE
DESIGNED	Hor. 1" = 50'				
Drawn	Ver. 1" = 2'				
Checked					
Field Book					
Job No.					
Job No.					

BRIDGES & ASSOCIATES, INC.
 Consulting Engineers
WILKINSKI
 1670 SOUTH TAYLORVILLE ROAD
 DECATUR, ILLINOIS
 Illinois License 184-001255

VILLAGE OF OREANA, ILLINOIS
 SAFE TEA-LU PROJECT
CROSS SECTIONS
 BELLE STREET
 STATION 37+17.5 TO 38+50.0

SHEET NO. **45**
 OF **46**

0 5 10
 CROSS SECTION HORIZONTAL

0 2 4
 CROSS SECTION VERTICAL