


ROUTE	SECTION	COUNTY	TOTAL SHEETS	SHEET NUMBER
T.R. 265	08-01190-00-BR	LINCOLN	19	6
JOB NO. C-99-542-08		PROJECT NO. BROS-1810451		
LINGLE CREEK ROAD		CONTRACT NO. 99359		

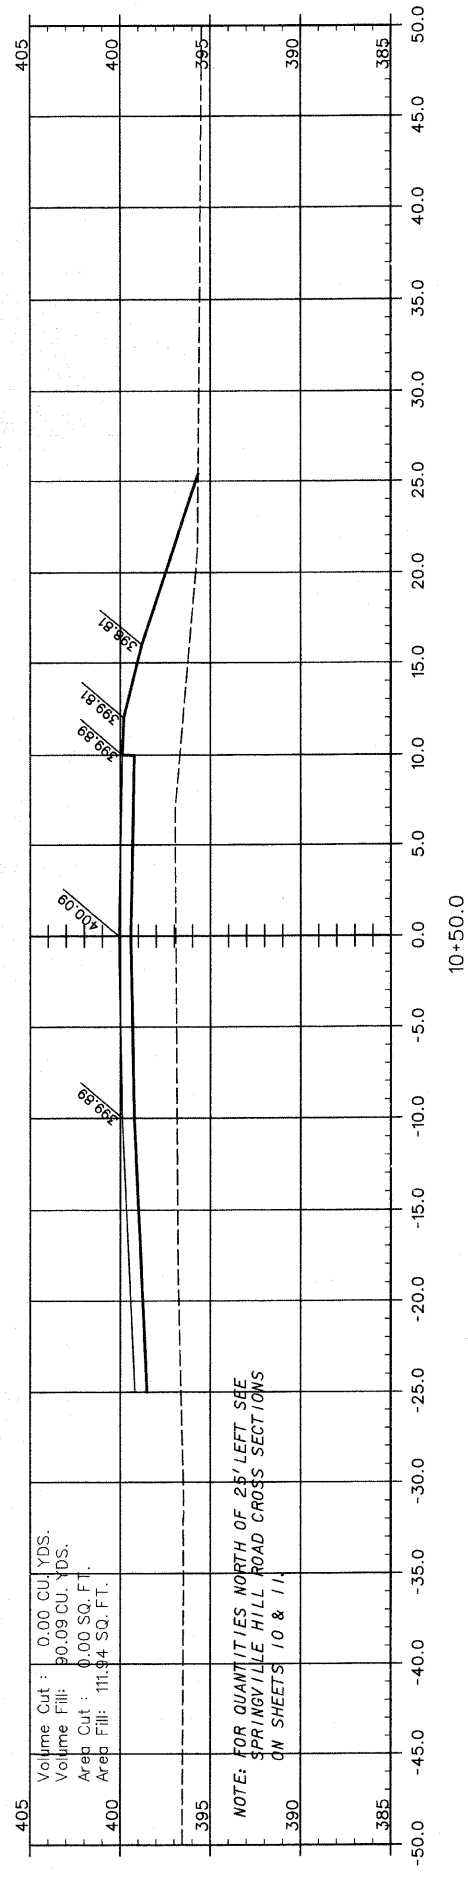

NOTE: FOR QUANTITIES NORTH OF 25' LEFT SEE SPRINGVILLE HILL ROAD CROSS SECTIONS ON SHEETS 10 & 11.

