

STATE OF ILLINOIS
DEPARTMENT OF TRANSPORTATION



F.A. RTE.	SECTION	COUNTY	TOTAL SHEETS	SHEET NO.
VAR.	D6 BRIDGE CLEANING 2022	VARIOUS	10	1
		ILLINOIS	CONTRACT NO. 72N08	

FOR INDEX OF SHEETS, SEE SHEET NO. 2

PROPOSED HIGHWAY PLANS

VARIOUS ROUTES
SECTION D6 BRIDGE CLEANING 2022
PROJECT NHPP-STP-K5M2(032)
BRIDGE WASHING
VARIOUS COUNTIES

C-96-134-21

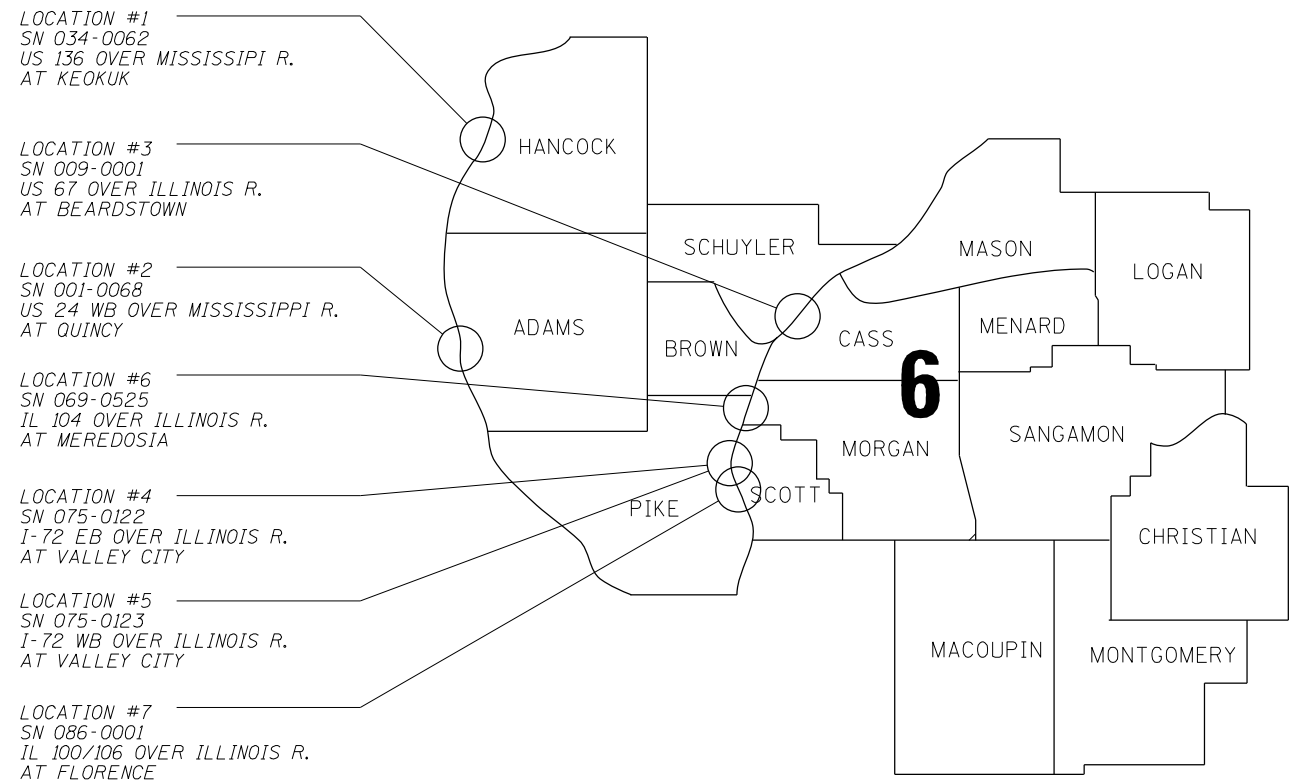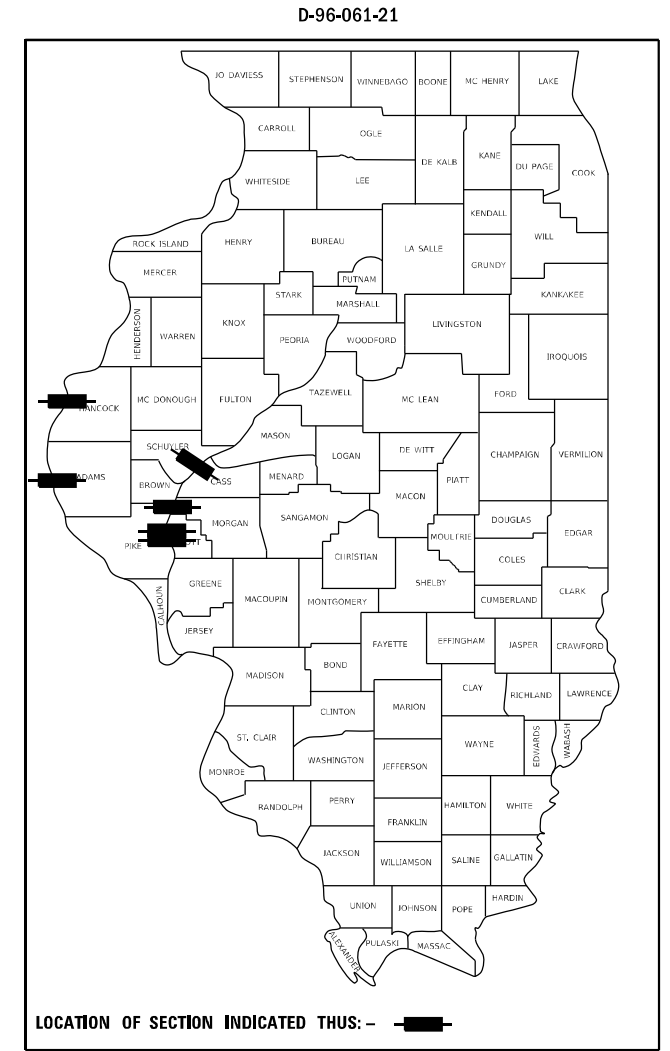

LOCATION #1
SN 034-0062
US 136 OVER MISSISSIPI R.
AT KEOKUK

LOCATION #3
SN 009-0001
US 67 OVER ILLINOIS R.
AT BEARDSTOWN


LOCATION #2
SN 001-0068
US 24 WB OVER MISSISSIPPI R.
AT QUINCY

LOCATION #6
SN 069-0525
IL 104 OVER ILLINOIS R.
AT MEREDOSIA

LOCATION #4
SN 075-0122
I-72 EB OVER ILLINOIS R.
AT VALLEY CITY

LOCATION #5
SN 075-0123
I-72 WB OVER ILLINOIS R.
AT VALLEY CITY

LOCATION #7
SN 086-0001
IL 100/106 OVER ILLINOIS R.
AT FLORENCE

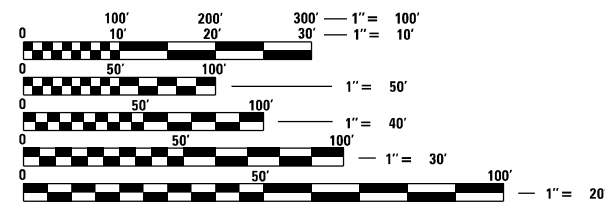

FULL SIZE PLANS HAVE BEEN PREPARED USING STANDARD ENGINEERING SCALES, REDUCED SIZED PLANS WILL NOT CONFORM TO STANDARD SCALES. IN MAKING MEASUREMENTS ON REDUCED PLANS, THE ABOVE SCALES MAY BE USED.

J.U.L.I.E.
JOINT UTILITY LOCATION INFORMATION FOR EXCAVATORS
1-800-892-0123
OR 811

PROJECT ENGINEER: BRANDON DUDLEY – (217) 785-9290

GROSS LENGTH = x.xx FT. = x.xxx MILE
NET LENGTH = x.xx FT. = x.xxx MILE

CONTRACT NO. 72N08

STATE OF ILLINOIS
DEPARTMENT OF TRANSPORTATION

SUBMITTED October 5 2021

REGIONAL ENGINEER

December 10 2021
 ENGINEER OF DESIGN AND ENVIRONMENT

December 10 2021
 DIRECTOR OF HIGHWAYS PROJECT IMPLEMENTATION 2

PRINTED BY THE AUTHORITY
OF THE STATE OF ILLINOIS

INDEX OF SHEETS

- 1 COVER SHEET
- 2 INDEX, STANDARDS, GENERAL NOTES, & SIGNATURES
- 3 SUMMARY OF QUANTITIES
- 4-10 LOCATION MAPS AND BRIDGE PLANS

STANDARDS

- 000001-08
- 001006
- 701001-02
- 701006-05
- 701101-05
- 701106-02
- 701201-05
- 701400-11
- 701406-13
- 701428-01
- 701601-09
- 701901-08

GENERAL NOTES:

BRIDGE #1 - SN 034-0062: US 136 OVER THE MISSISSIPPI RIVER AT THE EAST EDGE OF KEOKUK, IA IN HANCOCK COUNTY. SEE MULTI BEAM OR APPROACH SPAN NOTES BELOW. ALSO, THE DECK SCUPPER DRAINAGE SYSTEM IN SPAN 4 SHALL BE FLUSHED AND ALL DEBRIS REMOVED.

BRIDGE #2 - SN 001-0068: US 24 (WB) AND MAINE STREET OVER THE MISSISSIPPI RIVER AT THE WEST EDGE OF QUINCY IN ADAMS COUNTY. SEE CABLE-STAYED AND MULTI BEAM OR APPROACH SPAN NOTES BELOW. DECK CLEANING SHALL EXTEND PAST THE BRIDGE DECK TO THE EAST APPROXIMATELY 150' TO THE END OF THE APPROACH PAVEMENT.

BRIDGE #3 - SN 009-0001: US 67 OVER THE ILLINOIS RIVER AT THE WEST EDGE OF BEARDSTOWN IN CASS COUNTY. SEE TRUSS AND MULTI BEAM OR APPROACH SPAN NOTES BELOW.

BRIDGE #4 - SN 075-0122: I-72 (EB) OVER THE ILLINOIS RIVER NEAR VALLEY CITY IN PIKE COUNTY. SEE POST-TENSIONED CONCRETE SEGMENTAL SPAN NOTES BELOW.

BRIDGE #5 - SN 075-0123: I-72 (WB) OVER THE ILLINOIS RIVER NEAR VALLEY CITY IN PIKE COUNTY. SEE POST-TENSIONED CONCRETE SEGMENTAL SPAN NOTES BELOW.

BRIDGE #6 - SN 069-0525: IL 104 OVER THE ILLINOIS RIVER AT THE WEST EDGE OF MEREDOSIA. SEE TIED ARCH AND MULTI BEAM OR APPROACH SPAN NOTES BELOW.

BRIDGE #7 - SN 086-0001: IL 100 / 106 OVER THE ILLINOIS RIVER AT THE EAST EDGE OF FLORENCE IN SCOTT COUNTY. SEE TRUSS AND MULTI BEAM OR APPROACH SPAN NOTES BELOW.

ALL BRIDGE WASHING SHALL BE PERFORMED IN ACCORDANCE WITH ARTICLE 592 OF THE STANDARD SPECS AND AS OUTLINED BELOW:

TRUSS SPANS - THE AREAS OF TRUSS SPANS TO BE WASHED SHALL INCLUDE THE FOLLOWING:

- ALL STRUCTURAL STEEL INCLUDING LOWER CHORD TO A POINT 10' ABOVE THE BRIDGE DECK
- THE ENTIRE DECK SURFACE, CURBS, JOINTS, DRAINS, AND RAILINGS
- ALL FLOOR BEAMS, DIAGONAL BRACING, STRINGERS, AND OTHER STRUCTURAL STEEL FROM THE LOWER CHORD INWARD TO AND INCLUDING THE OUTSIDE AND BOTTOM OF EXTERIOR STRINGERS
- ALL ABUTMENT AND PIER CAPS
- ALL STRUCTURAL STEEL LOCATED BELOW THE DECK WITHIN 10' LONGITUDINALLY ON EITHER SIDE OF ALL EXPANSION JOINTS OR DEFLECTION JOINTS

MULTI BEAM OR APPROACH SPANS - THE AREAS TO BE WASHED ON MULTI BEAM SPANS OR APPROACH SPANS SHALL INCLUDE THE FOLLOWING:

- ALL DECK JOINTS AND DECK DRAINS
- THE ENTIRE DECK SURFACE, CURBS, RAILINGS, AND SIDEWALKS
- THE OUTSIDE AND BOTTOMS OF FASCIA BEAMS
- ALL ABUTMENT AND PIER CAPS
- ALL STRUCTURAL STEEL LOCATED BELOW THE DECK WITHIN 10' LONGITUDINALLY ON EITHER SIDE OF ALL EXPANSION JOINTS OR DEFLECTION JOINTS

CABLE-STAYED SPANS - THE AREAS TO BE WASHED ON CABLE-STAYED SPANS SHALL INCLUDE THE FOLLOWING:




- ALL DECK JOINTS AND DECK DRAINS
- THE ENTIRE DECK SURFACE, CURBS, RAILINGS, AND DECK PORTIONS BEHIND THE PARAPET.
- THE OUTSIDE AND BOTTOMS OF FASCIA BEAMS
- ALL PIER CAPS
- ALL STRUCTURAL STEEL LOCATED BELOW THE DECK WITHIN 10' LONGITUDINALLY ON EITHER SIDE OF ALL EXPANSION JOINTS OR DEFLECTION JOINTS
- ALL CABLES, CABLE ANCHORAGES, AND SUPPORT TOWERS UP TO A HEIGHT OF 10' ABOVE THE DECK SURFACE

POST-TENSIONED CONCRETE SEGMENTAL SPANS - THE AREAS TO BE WASHED ON POST-TENSIONED CONCRETE SEGMENTAL SPANS SHALL INCLUDE THE FOLLOWING:

- ALL DECK JOINTS AND DECK DRAINS
- THE ENTIRE DECK SURFACE, CURB, AND RAILINGS

TIED ARCH SPANS - THE AREAS TO BE WASHED ON TIED ARCH SPANS SHALL INCLUDE THE FOLLOWING:

- ALL ARCH STRUCTURAL STEEL INCLUDING ARCH RIB, ARCH TIE AND ARCH HANGERS TO A POINT 10' ABOVE THE BRIDGE DECK
- THE ENTIRE DECK SURFACE, CURBS, JOINTS, DRAINS, AND RAILINGS
- ALL FLOOR BEAMS, DIAGONAL BRACING, STRINGERS, AND OTHER STRUCTURAL STEEL FROM THE LOWER CHORD INWARD TO AND INCLUDING THE OUTSIDE AND BOTTOM OF EXTERIOR STRINGERS
- ALL ABUTMENT AND PIER CAPS
- ALL STRUCTURAL STEEL LOCATED BELOW THE DECK WITHIN 10' LONGITUDINALLY ON EITHER SIDE OF ALL EXPANSION JOINTS OR DEFLECTION JOINTS

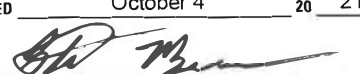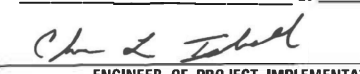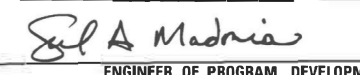STATE OF ILLINOIS DEPARTMENT OF TRANSPORTATION DIVISION OF HIGHWAYS DISTRICT 6	
EXAMINED	October 4 20 21
 ENGINEER OF OPERATIONS	
EXAMINED	October 5 20 21
 ENGINEER OF PROJECT IMPLEMENTATION	
EXAMINED	October 5 20 21
 ENGINEER OF PROGRAM DEVELOPMENT	

MODEL: Default
FILE: M:\GIS\311\addres\bridgeplans\CAD\2208 - bridge_washing_2022\01.mxd

REV. - MS

USER NAME = dudleybm	DESIGNED -	REVISED -	STATE OF ILLINOIS DEPARTMENT OF TRANSPORTATION	INDEX OF SHEETS, STANDARDS, SIGNATURES, & GENERAL NOTES				F.A. RTE.	SECTION	COUNTY	TOTAL SHEETS	SHEET NO.			
PLOT SCALE = 165.0000' / in.	DRAWN -	REVISED -		SCALE:	SHEET	OF	SHEETS	STA.	TO	STA.	VAR.	D6 BRIDGE CLEANING 2022	VARIOUS	10	2
PLOT DATE = 10/5/2021	CHECKED -	REVISED -		ILLINOIS FED. AID PROJECT											
	DATE -	REVISED -													

MODEL: Default
 FILE NAME: S:\Addresses\Bridges\adams_CAD\72N08 - bridge_washing_2022\plansect.dgn

CODE NO.	ITEM	UNIT	TOTAL QUANTITY	RURAL										
				0-01270-6002	0-01270-6002	0-01270-6002	0-01270-6002	0-01270-6002	0-01270-6002	0-01270-6002	0-01270-6002	0-01270-6002	0-01270-6002	
				NHPP 80/20	100% IA	NHPP 80/20	100% MO	NHPP 80/20	NHPP 90/10	NHPP 90/10	STP 80/20	STP 80/20		
				SN 034-0062 0047 IL/HANCOCK	SN 034-0062 0047 IA/HANCOCK	SN 001-0068 0047 IL/ADAMS	SN 001-0068 0047 MO/ADAMS	SN 009-0001 0047 CASS	SN 075-0122 0047 PIKE	SN 075-0123 0047 PIKE	SN 069-0525 0047 MORGAN	SN 086-0001 0047 SCOTT		
59200101	BRIDGE WASHING NO. 1	EACH	1	0.5	0.5	0	0	0	0	0	0	0	0	
59200102	BRIDGE WASHING NO. 2	EACH	1	0	0	0.5	0.5	0	0	0	0	0	0	
59200103	BRIDGE WASHING NO. 3	EACH	1	0	0	0	0	1	0	0	0	0	0	
59200104	BRIDGE WASHING NO. 4	EACH	1	0	0	0	0	0	1	0	0	0	0	
59200105	BRIDGE WASHING NO. 5	EACH	1	0	0	0	0	0	0	1	0	0	0	
59200106	BRIDGE WASHING NO. 6	EACH	1	0	0	0	0	0	0	0	1	0	0	
59200107	BRIDGE WASHING NO. 7	EACH	1	0	0	0	0	0	0	0	0	0	1	
67100100	MOBILIZATION	L SUM	1	0.07	0.07	0.07	0.07	0.15	0.14	0.14	0.14	0.14	0.15	
70100450	TRAFFIC CONTROL AND PROTECTION, STANDARD 701201	L SUM	1	0	0	0	0	0.34	0	0	0.33	0.33	0.33	
70100700	TRAFFIC CONTROL AND PROTECTION, STANDARD 701406	L SUM	1	0	0	0	0	0	0.5	0.5	0	0	0	
70102630	TRAFFIC CONTROL AND PROTECTION, STANDARD 701601	L SUM	1	0.25	0.25	0.25	0.25	0	0	0	0	0	0	


USER NAME = dudleybm	DESIGNED -	REVISED -
	DRAWN -	REVISED -
PLOT SCALE = 165,0000 ' / in.	CHECKED -	REVISED -
PLOT DATE = 10/5/2021	DATE -	REVISED -

STATE OF ILLINOIS
DEPARTMENT OF TRANSPORTATION


SUMMARY OF QUANTITIES

SCALE: SHEET OF SHEETS STA. TO STA.


F.A. RTE.	SECTION	COUNTY	TOTAL SHEETS	SHEET NO.
VAR.	D6 BRIDGE CLEANING 2022	VARIOUS	10	3
			CONTRACT NO. 72N08	
		ILLINOIS FED. AID PROJECT		

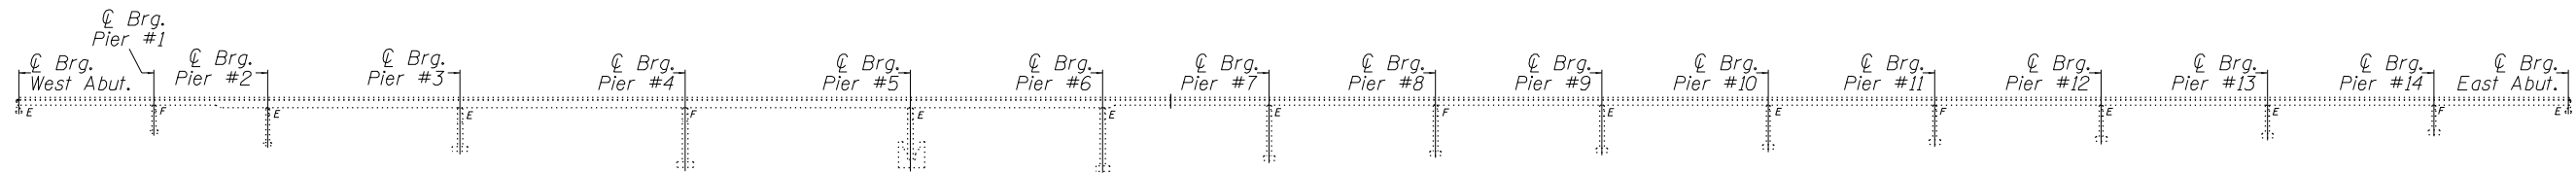

SN 034-0062 ELEVATION

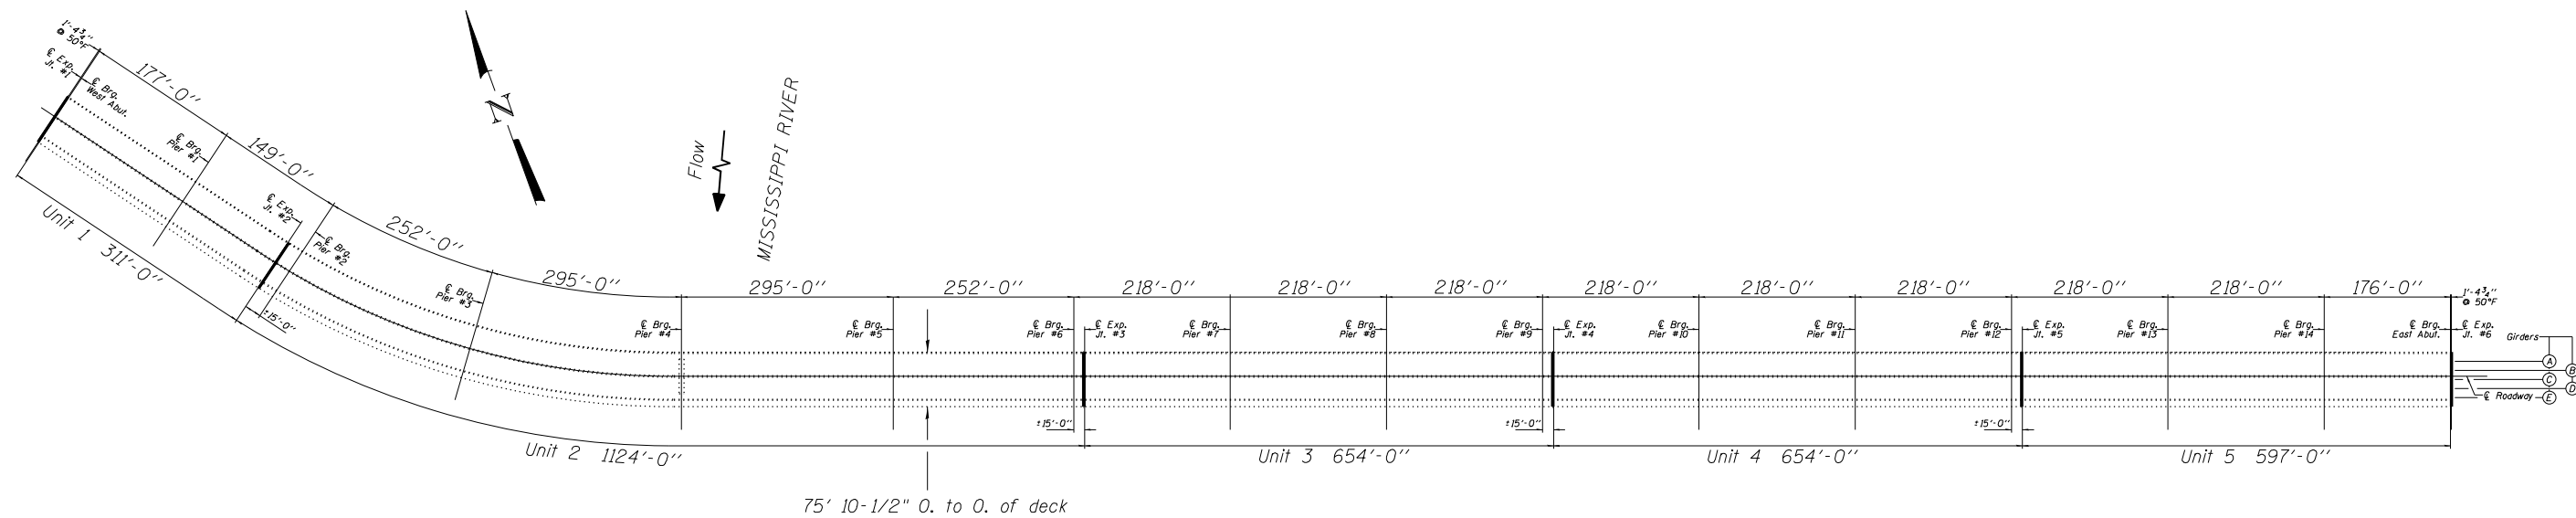

SN 034-0062 PLAN

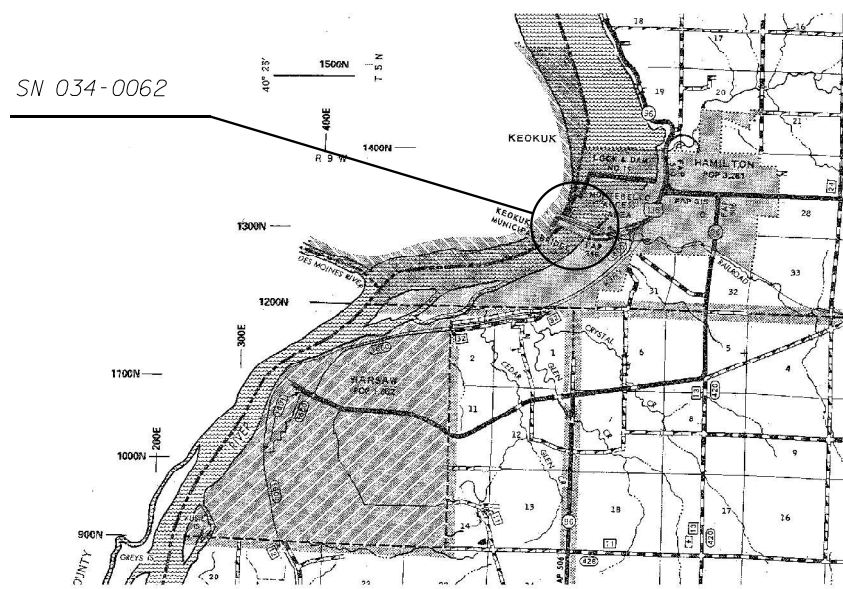

LOCATION MAP

MODEL: D:\p\cadd\bridge\bridgeplans\CAD\72N08 - bridge_washing 2022\plan\sheet.dgn
 FILE NAME: S:\bridge\bridgeplans\CAD\72N08 - bridge_washing 2022\plan\sheet.dgn


USER NAME = dudleybm	DESIGNED -	REVISED -
	DRAWN -	REVISED -
PLOT SCALE = 165,0000' / in.	CHECKED -	REVISED -
PLOT DATE = 10/5/2021	DATE -	REVISED -

STATE OF ILLINOIS
DEPARTMENT OF TRANSPORTATION

BRIDGE PLAN & LOCATION MAP
LOCATION #1: SN 034-0062

SCALE: SHEET OF SHEETS STA. TO STA.


F.A. RTE.	SECTION	COUNTY	TOTAL SHEETS	SHEET NO.
VAR.	D6 BRIDGE CLEANING 2022	VARIOUS	10	4
			CONTRACT NO. 72N08	
		ILLINOIS	FED. AID PROJECT	

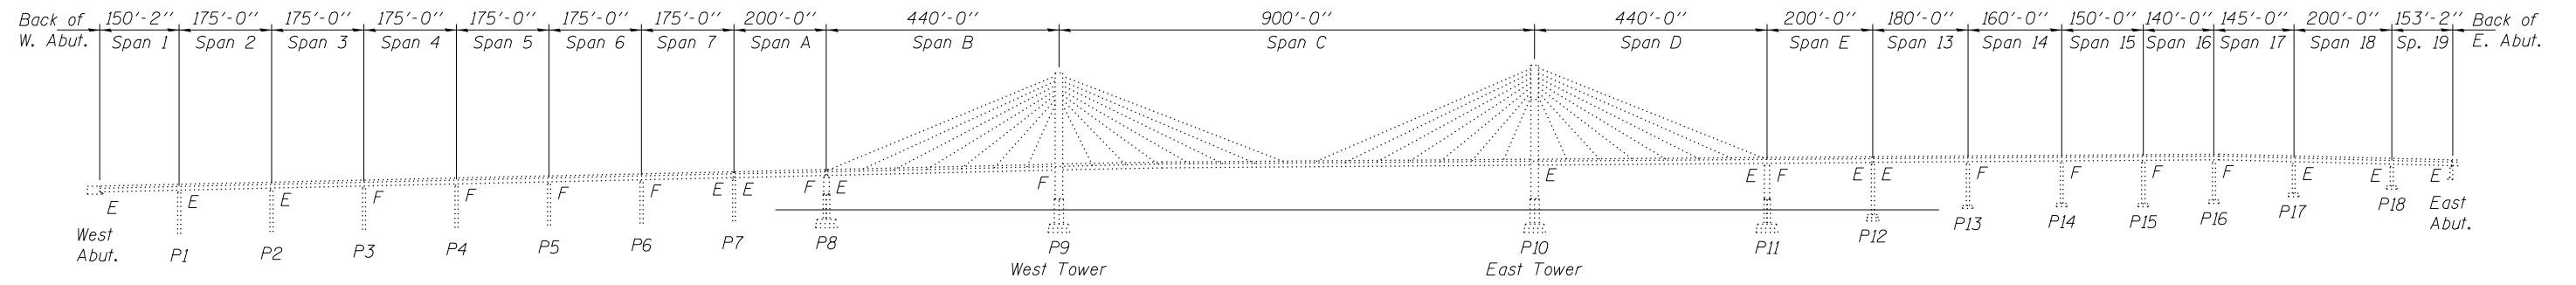

SN 001-0068 ELEVATION



SN 001-0068 PLAN

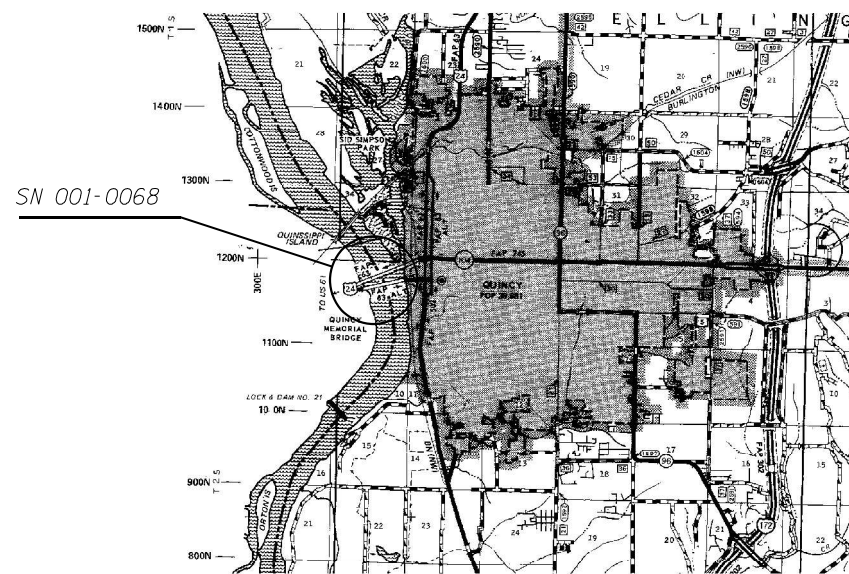

LOCATION MAP

MODEL: Default
FILE NAME: S:\Address\Bridges\bars_CAD\72N08 - bridge_washing 2022\plansheet.dgn



USER NAME = dudleybm	DESIGNED -	REVISED -
	DRAWN -	REVISED -
PLOT SCALE = 1/65,0000' / in.	CHECKED -	REVISED -
PLOT DATE = 10/5/2021	DATE -	REVISED -

STATE OF ILLINOIS
DEPARTMENT OF TRANSPORTATION

BRIDGE PLAN & LOCATION MAP
LOCATION #2: SN 001-0068

SCALE: SHEET OF SHEETS STA. TO STA.

F.A. RTE.	SECTION	COUNTY	TOTAL SHEETS	SHEET NO.
VAR.	D6 BRIDGE CLEANING 2022	VARIOUS	10	5
			CONTRACT NO. 72N08	
		ILLINOIS	FED. AID PROJECT	

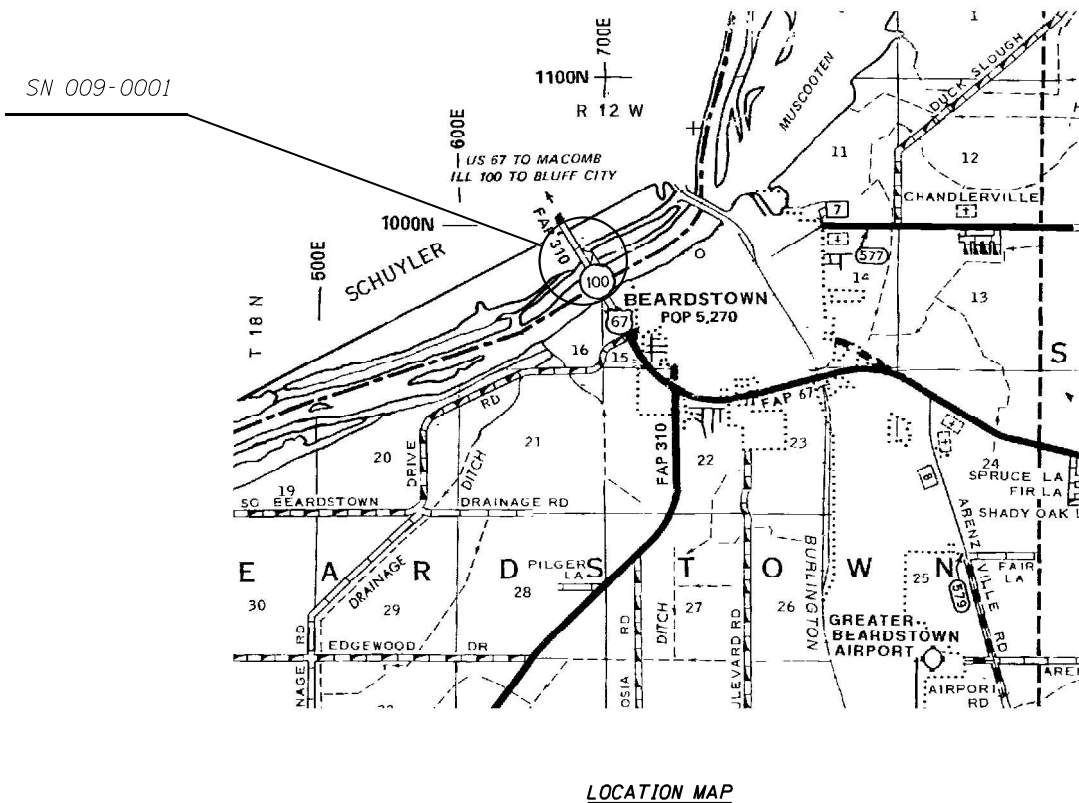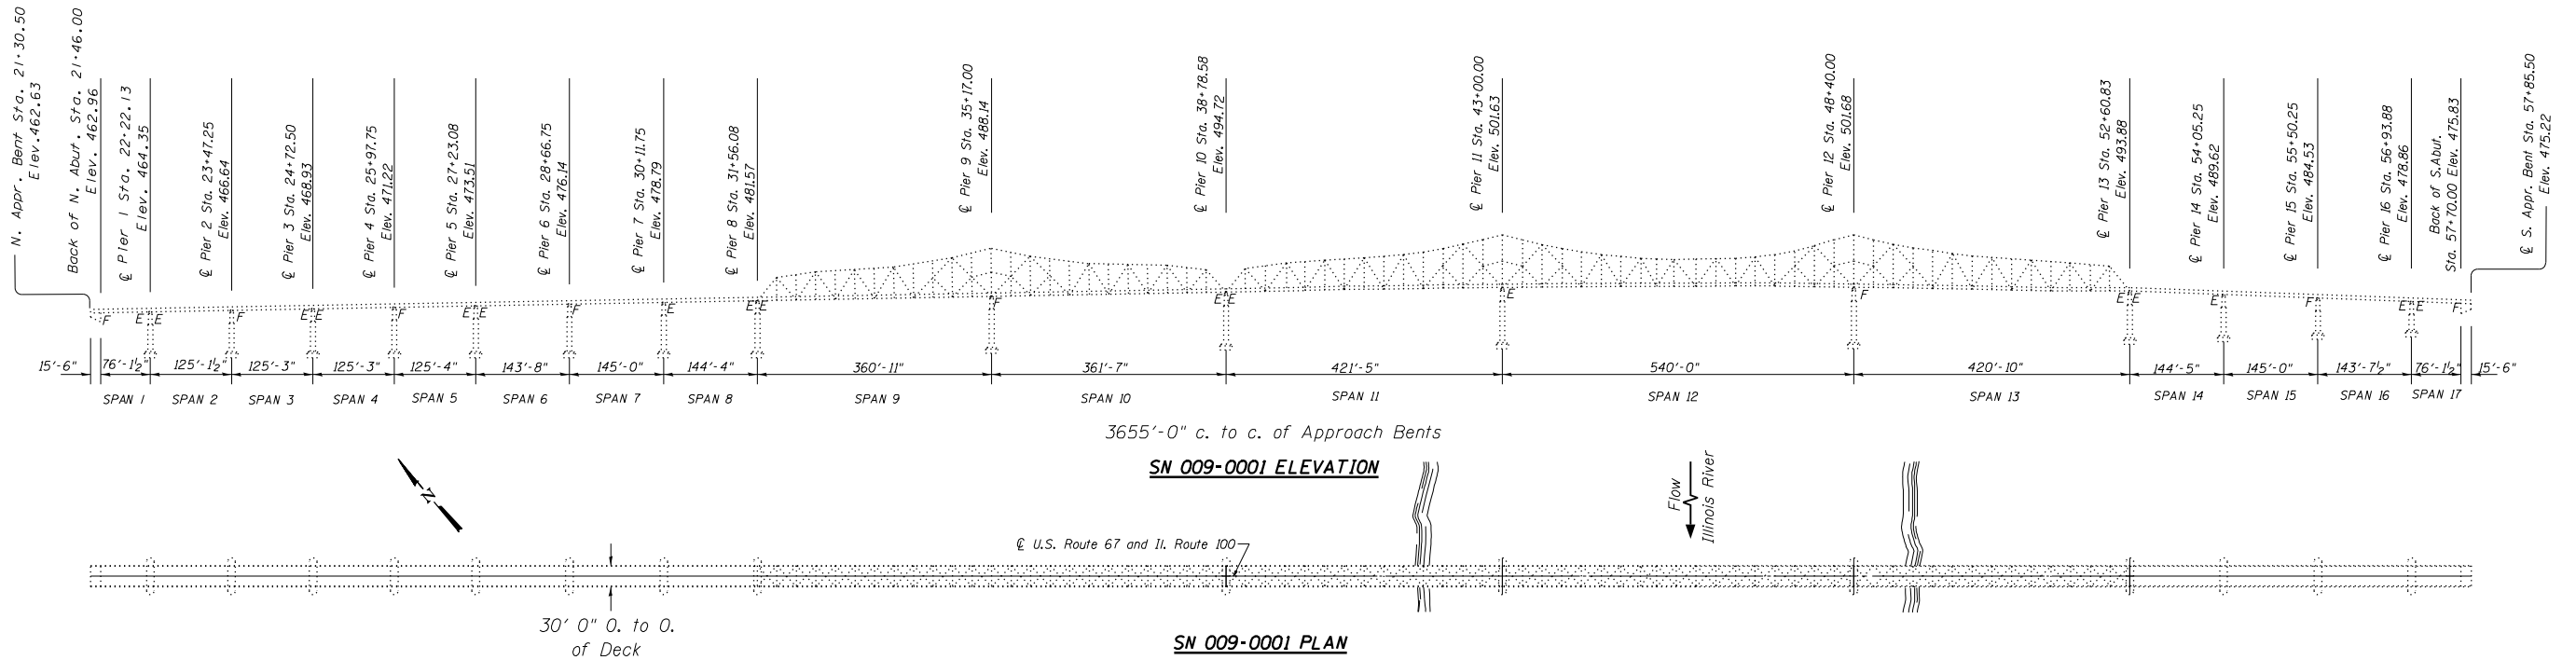



MODEL: Default
 FILE NAME: S:\Address\Bridges\bars_CAD\72N08 - bridge_washing_2022\plansect.dgn

USER NAME = dudleybm	DESIGNED -	REVISED -
	DRAWN -	REVISED -
PLOT SCALE = 1/65,000" / in.	CHECKED -	REVISED -
PLOT DATE = 10/5/2021	DATE -	REVISED -

STATE OF ILLINOIS
DEPARTMENT OF TRANSPORTATION

BRIDGE PLAN & LOCATION MAP	
LOCATION #3: SN 009-0001	
SCALE:	SHEET OF SHEETS STA. TO STA.

F.A. RTE.	SECTION	COUNTY	TOTAL SHEETS	SHEET NO.
VAR.	D6 BRIDGE CLEANING 2022	VARIOUS	10	6
CONTRACT NO. 72N08				
ILLINOIS		FED. AID PROJECT		

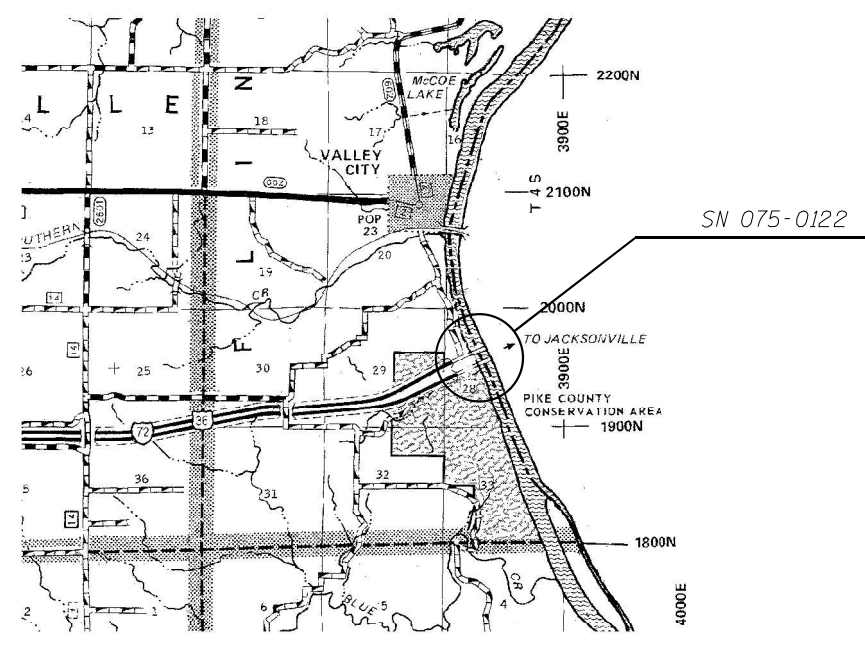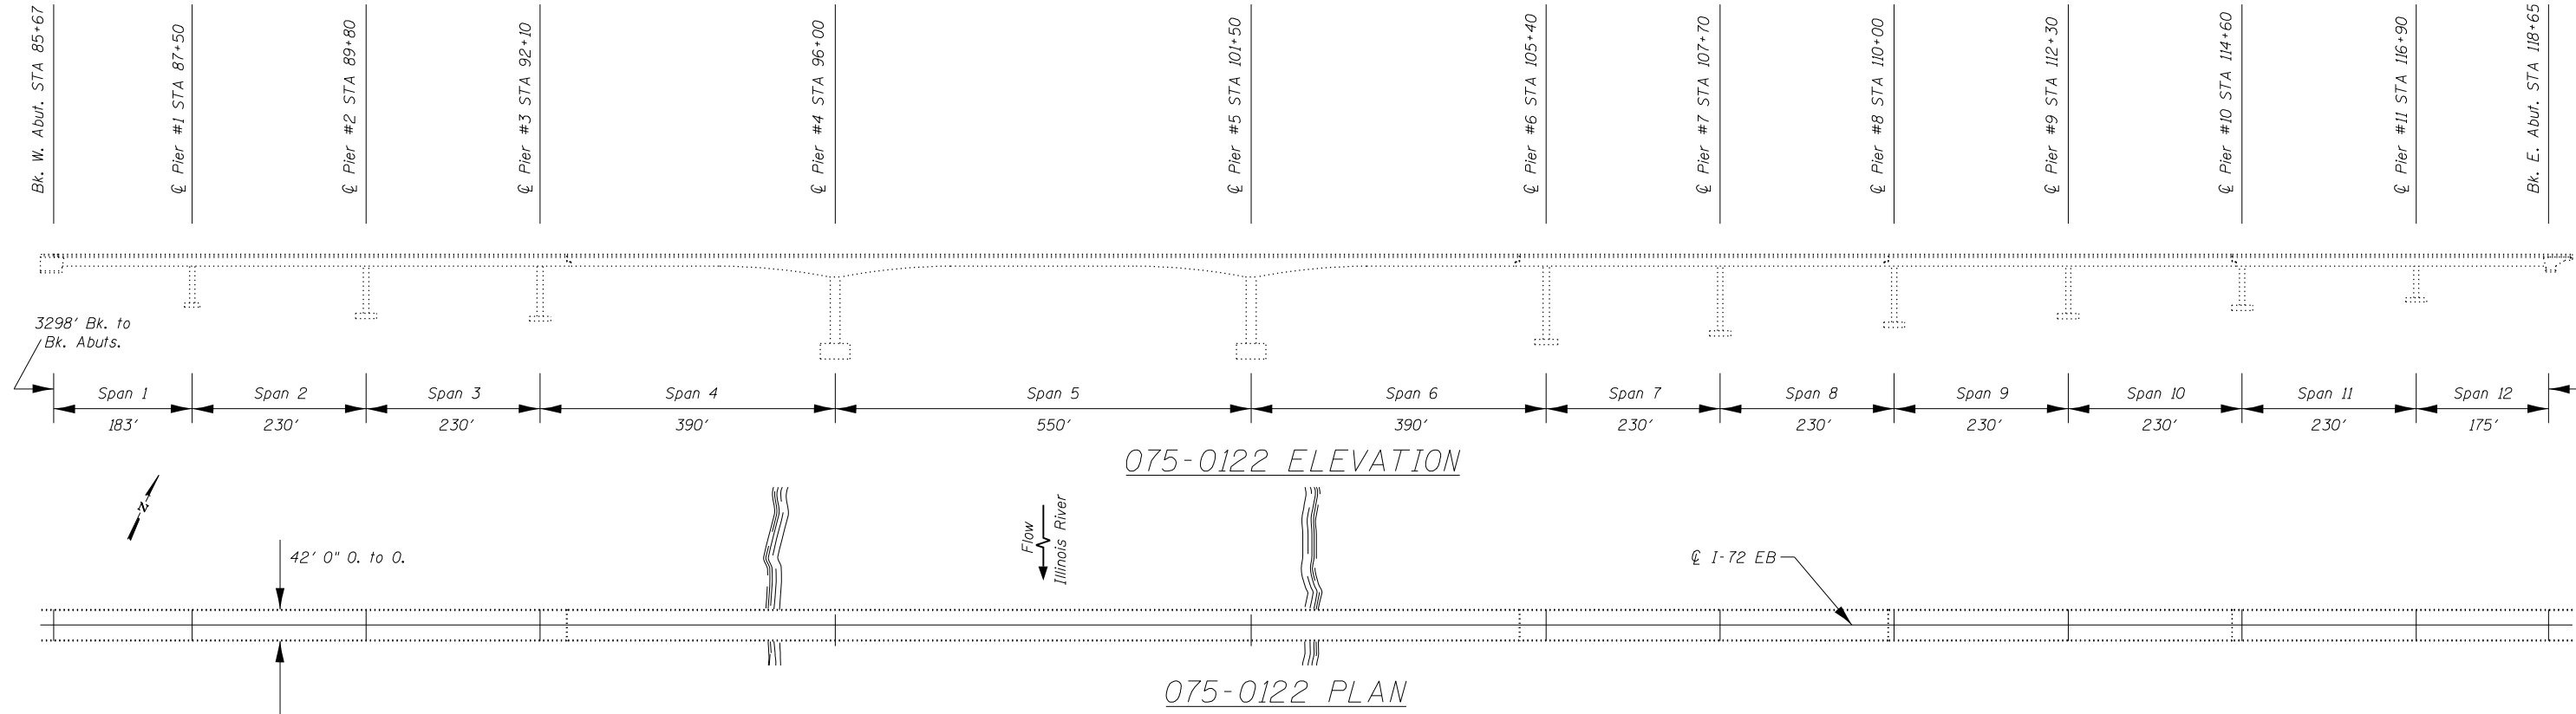



MODEL: D:\p\h\l
 FILE NAME: S:\b\h\l\Bridges\Bridges\Bridges_CAD\72N08 - bridge_washing_2021\plan\sheet.dgn

USER NAME = dudleybm	DESIGNED -	REVISED -
	DRAWN -	REVISED -
PLOT SCALE = 1/65,000' / in.	CHECKED -	REVISED -
PLOT DATE = 10/5/2021	DATE -	REVISED -

STATE OF ILLINOIS
DEPARTMENT OF TRANSPORTATION

BRIDGE PLAN & LOCATION MAP			
LOCATION #4: SN 075-0122			
SCALE:	SHEET	OF SHEETS	STA. TO STA.

F.A. RTE.	SECTION	COUNTY	TOTAL SHEETS	SHEET NO.
VAR.	D6 BRIDGE CLEANING 2022	VARIOUS	10	7
CONTRACT NO. 72N08				
ILLINOIS FED. AID PROJECT				

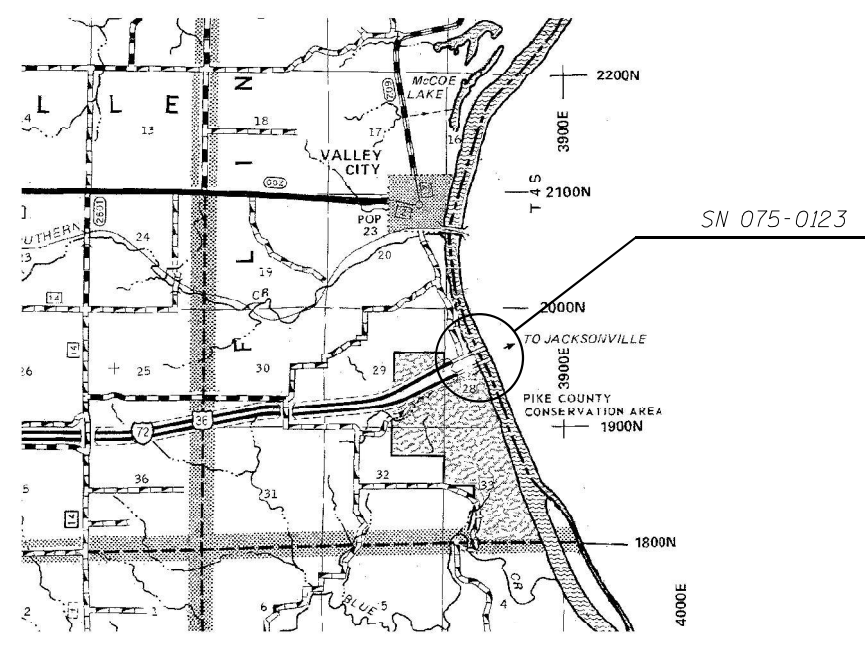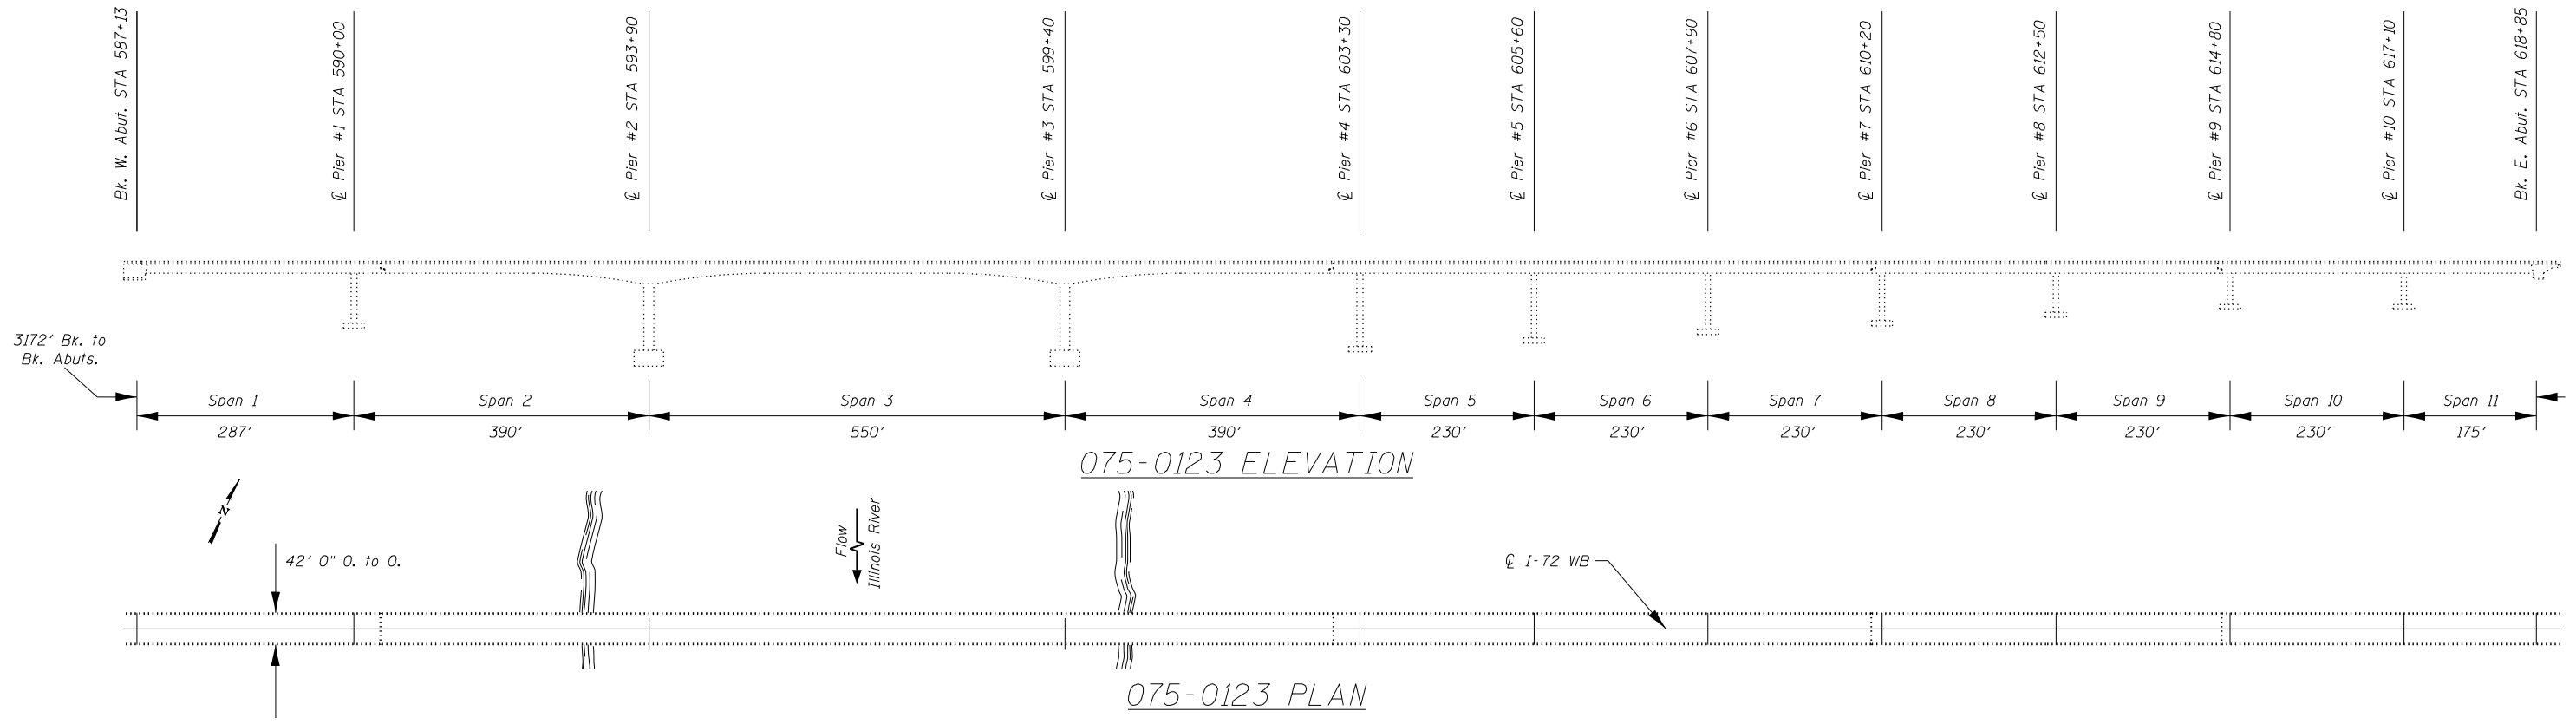

MODEL: D:\p\h\l
 FILE NAME: S:\Addresses\Bridges\p\h\l - bridge_washing_2022\p\h\l\sheet.dgn


USER NAME = dudleybm	DESIGNED -	REVISED -
	DRAWN -	REVISED -
PLOT SCALE = 1/65,000" / in.	CHECKED -	REVISED -
PLOT DATE = 10/5/2021	DATE -	REVISED -

STATE OF ILLINOIS
DEPARTMENT OF TRANSPORTATION


BRIDGE PLAN & LOCATION MAP
LOCATION #5: SN 075-0123

SCALE: SHEET OF SHEETS STA. TO STA.


F.A. RTE.	SECTION	COUNTY	TOTAL SHEETS	SHEET NO.
VAR.	D6 BRIDGE CLEANING 2022	VARIOUS	10	8
CONTRACT NO. 72N08				
ILLINOIS FED. AID PROJECT				

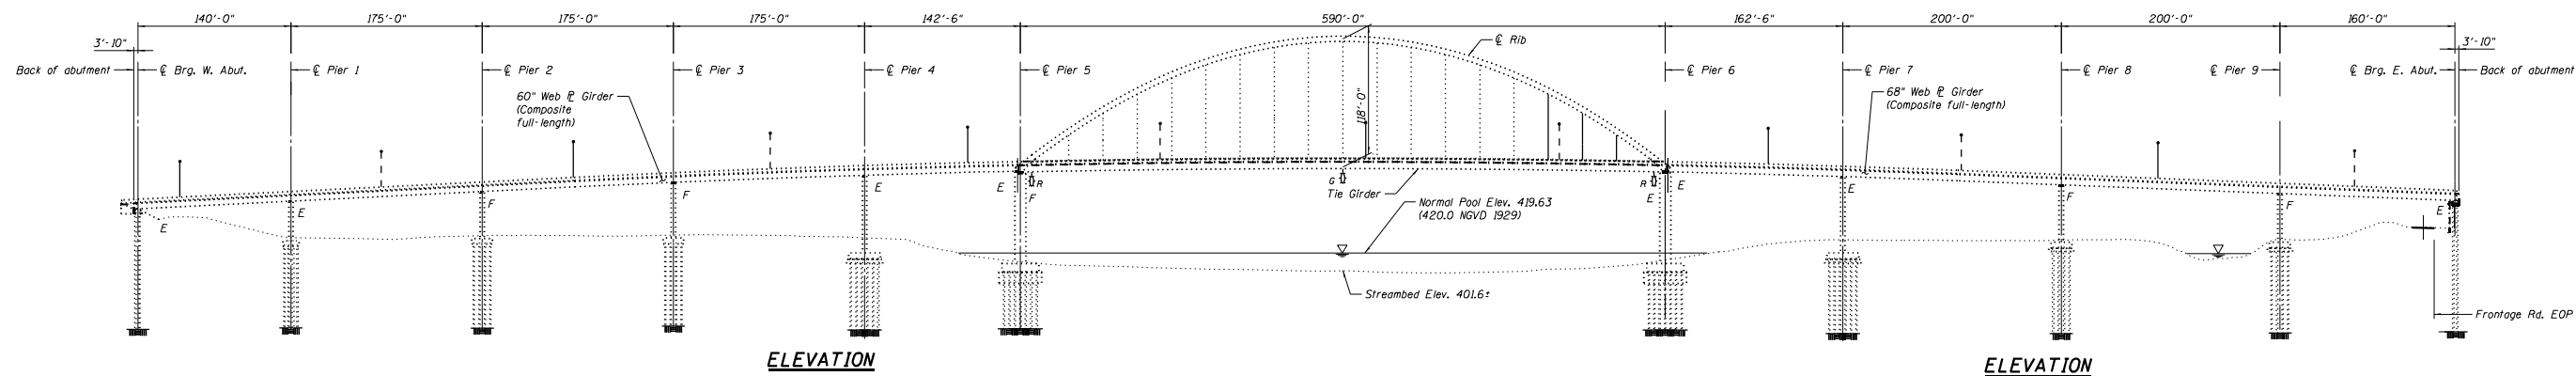

069-0525 ELEVATION

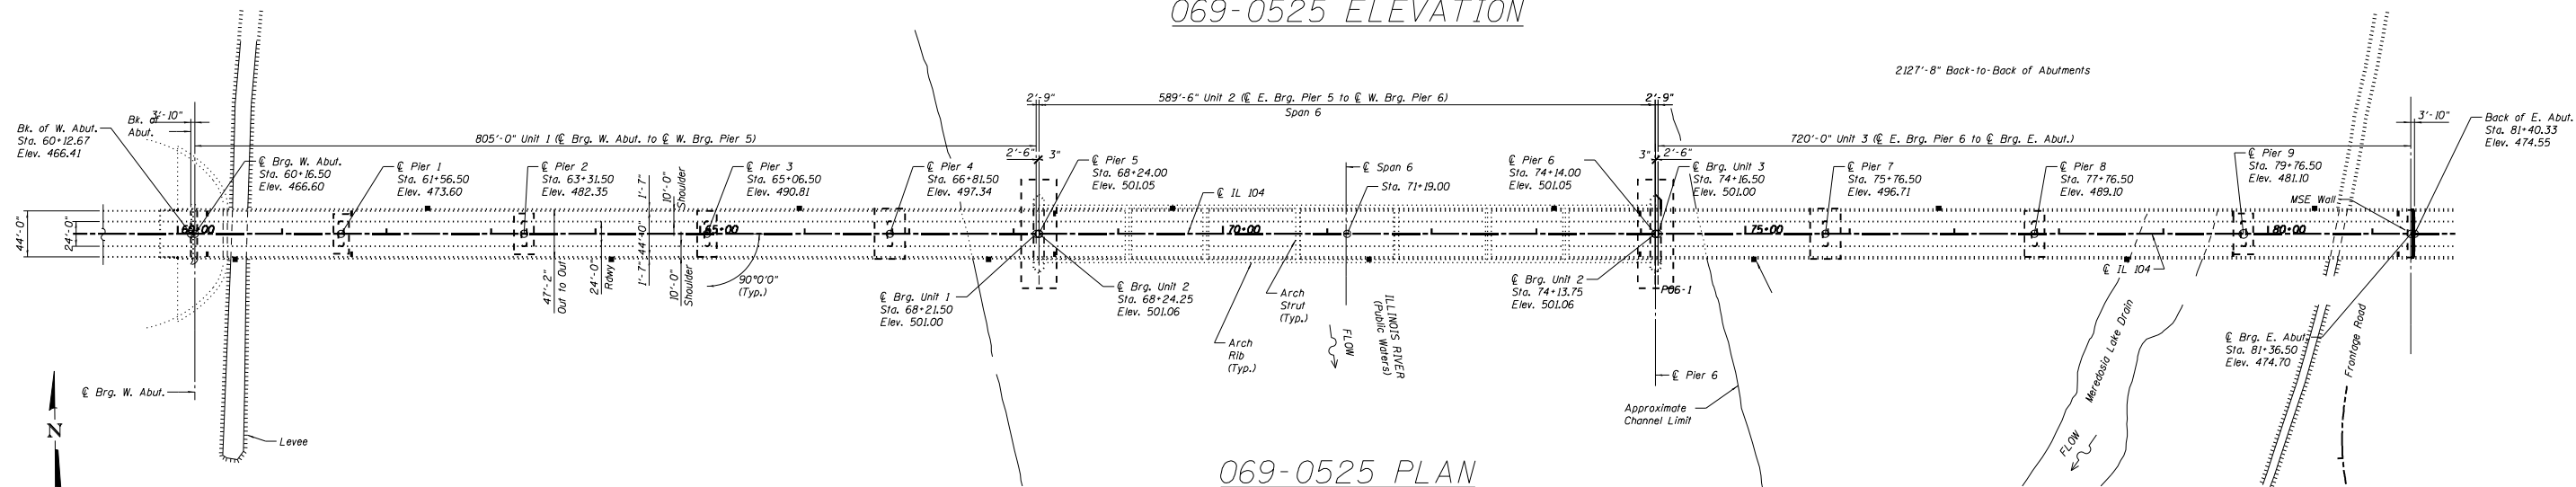

069-0525 PLAN

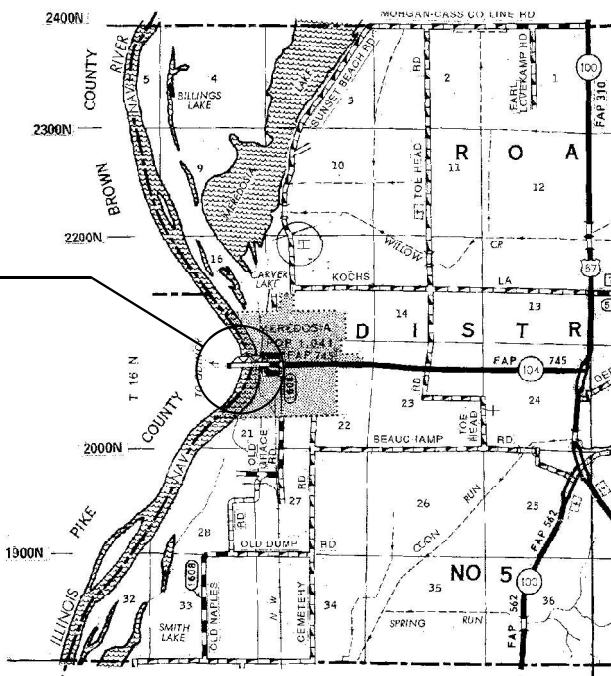

LOCATION MAP

MODEL: Default
FILE NAME: S:\address\Bridges\bars_CAD\72N08 - bridge_washing 2022\plan\sheet.dgn


USER NAME = dudleym	DESIGNED -	REVISED -
	DRAWN -	REVISED -
PLOT SCALE = 165,0000' / in.	CHECKED -	REVISED -
PLOT DATE = 10/5/2021	DATE -	REVISED -

STATE OF ILLINOIS
DEPARTMENT OF TRANSPORTATION


BRIDGE PLAN & LOCATION MAP
LOCATION #6: SN 069-0525

SCALE: SHEET OF SHEETS STA. TO STA.


F.A. RTE.	SECTION	COUNTY	TOTAL SHEETS	SHEET NO.
VAR.	D6 BRIDGE CLEANING 2022	VARIOUS	10	9
			CONTRACT NO. 72N08	
		ILLINOIS	FED. AID PROJECT	

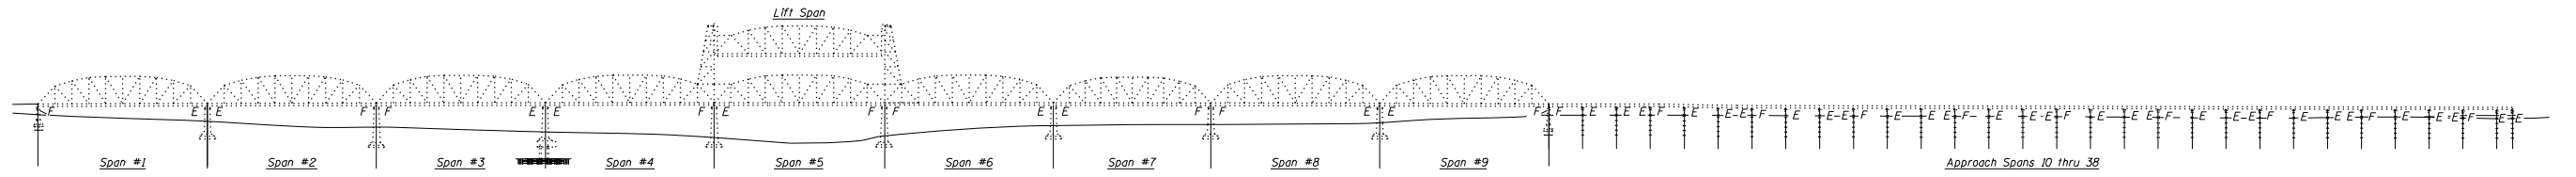

SN 086-0001 ELEVATION

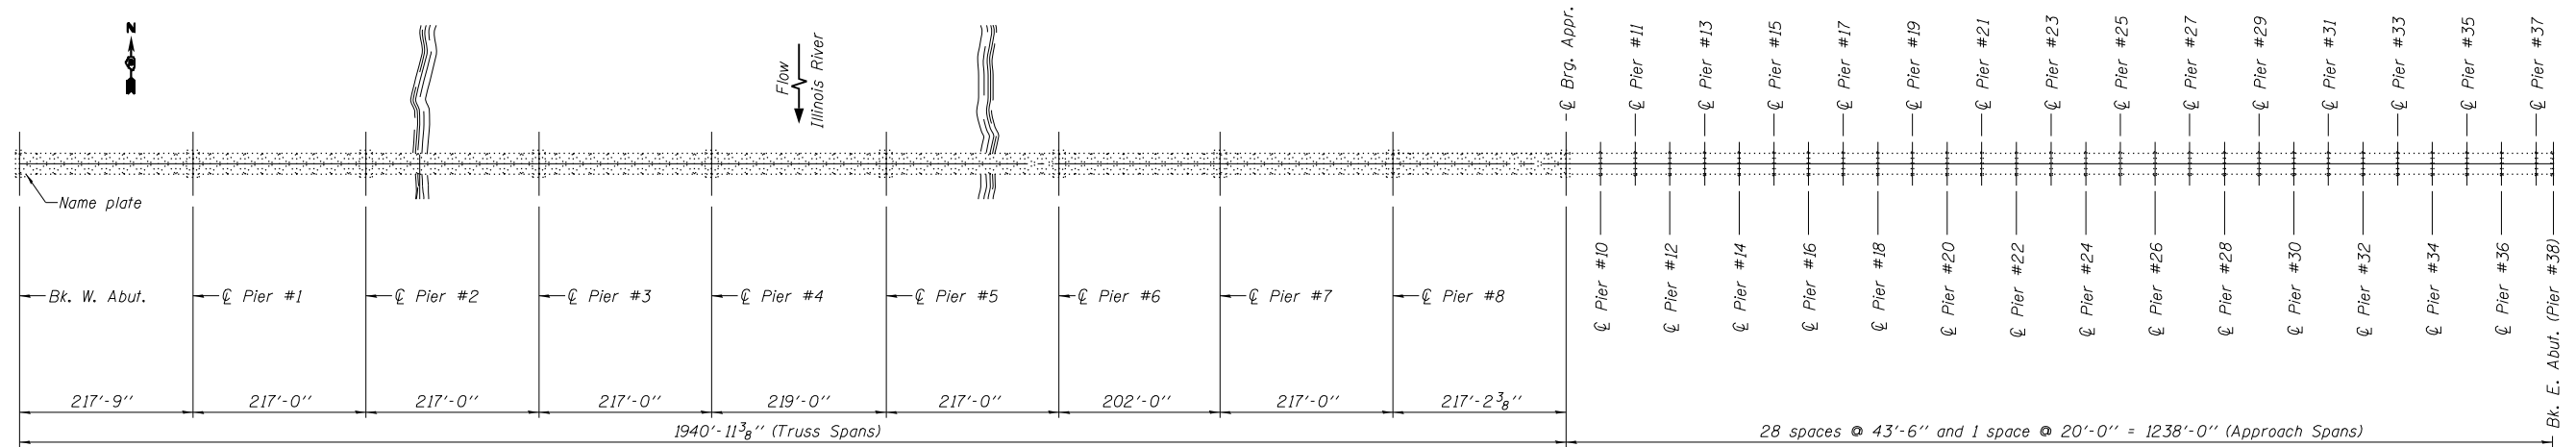

SN 086-0001 PLAN

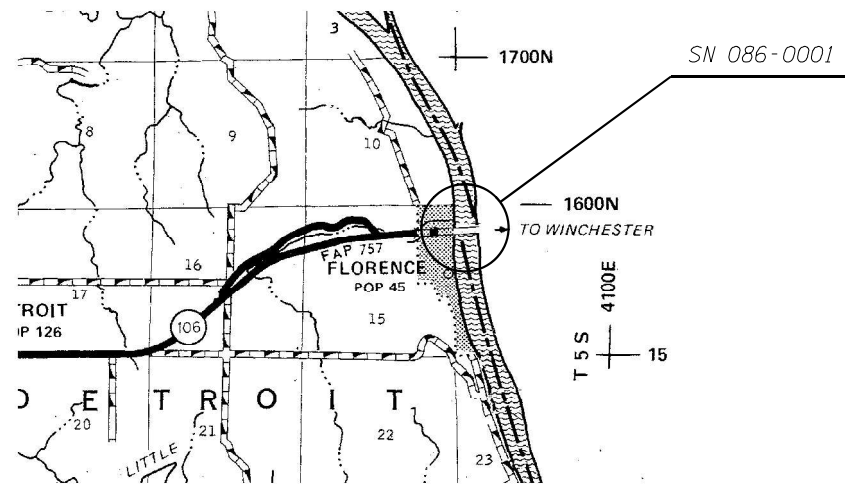

MODEL: Default
FILE: \\nlsr\318\Bridges\Bridges\plans_CAD\72N08 - bridge_washing 2022\plansect.dgn

USER NAME = dudleybm	DESIGNED -	REVISED -
	DRAWN -	REVISED -
PLOT SCALE = 1/65,000' / in.	CHECKED -	REVISED -
PLOT DATE = 10/5/2021	DATE -	REVISED -

**STATE OF ILLINOIS
DEPARTMENT OF TRANSPORTATION**

**BRIDGE PLAN & LOCATION MAP
LOCATION #7: SN 086-0001**

SCALE: SHEET OF SHEETS STA. TO STA.

F.A. RTE.	SECTION	COUNTY	TOTAL SHEETS	SHEET NO.
VAR.	D6 BRIDGE CLEANING 2022	VARIOUS	10	10
CONTRACT NO. 72N08				
ILLINOIS FED. AID PROJECT				