

DATE	
BY	
SURVEYED	
PLOTTED	
TEMPLATE	
AREAS CHECKED	
FINAL SURVEY	
NOTE BOOK	
NO.	
AREAS CHECKED	

DATE	
BY	
SURVEYED	
PLOTTED	
TEMPLATE	
AREAS CHECKED	
ORIGINAL SURVEY	
NOTE BOOK	
NO.	
AREAS CHECKED	


DATE PLOTTED = 3/5/2021 3:15:25 AM
 PEN TABLE = R:\P\010020887\010020887\01.dwg
 PLOT CONFIG = CG-PPF.plt
 MODEL: S:\DELTA\MES
 FILE NAME: R:\P\010020887\01\Design\Sections\020887_01\ssr-ppf-ws-10-2-FINAL.dwg

NOTE & LEGEND:
 CONTRACTOR SHALL VERIFY UTILITY LOCATIONS.
 UTILITY LOCATIONS SHOWN ARE ASSUMED.

PROPOSED UNDERCUT REPLACED WITH EMBANKMENT

PROPOSED UNDERCUT REPLACED WITH LIGHTWEIGHT CELLULAR CONCRETE FILL (CLASS IV)

PROPOSED UNDERCUT REPLACED WITH AGGREGATE SUBGRADE IMPROVEMENT ON GEOTECHNICAL FABRIC FOR GROUND STABILIZATION

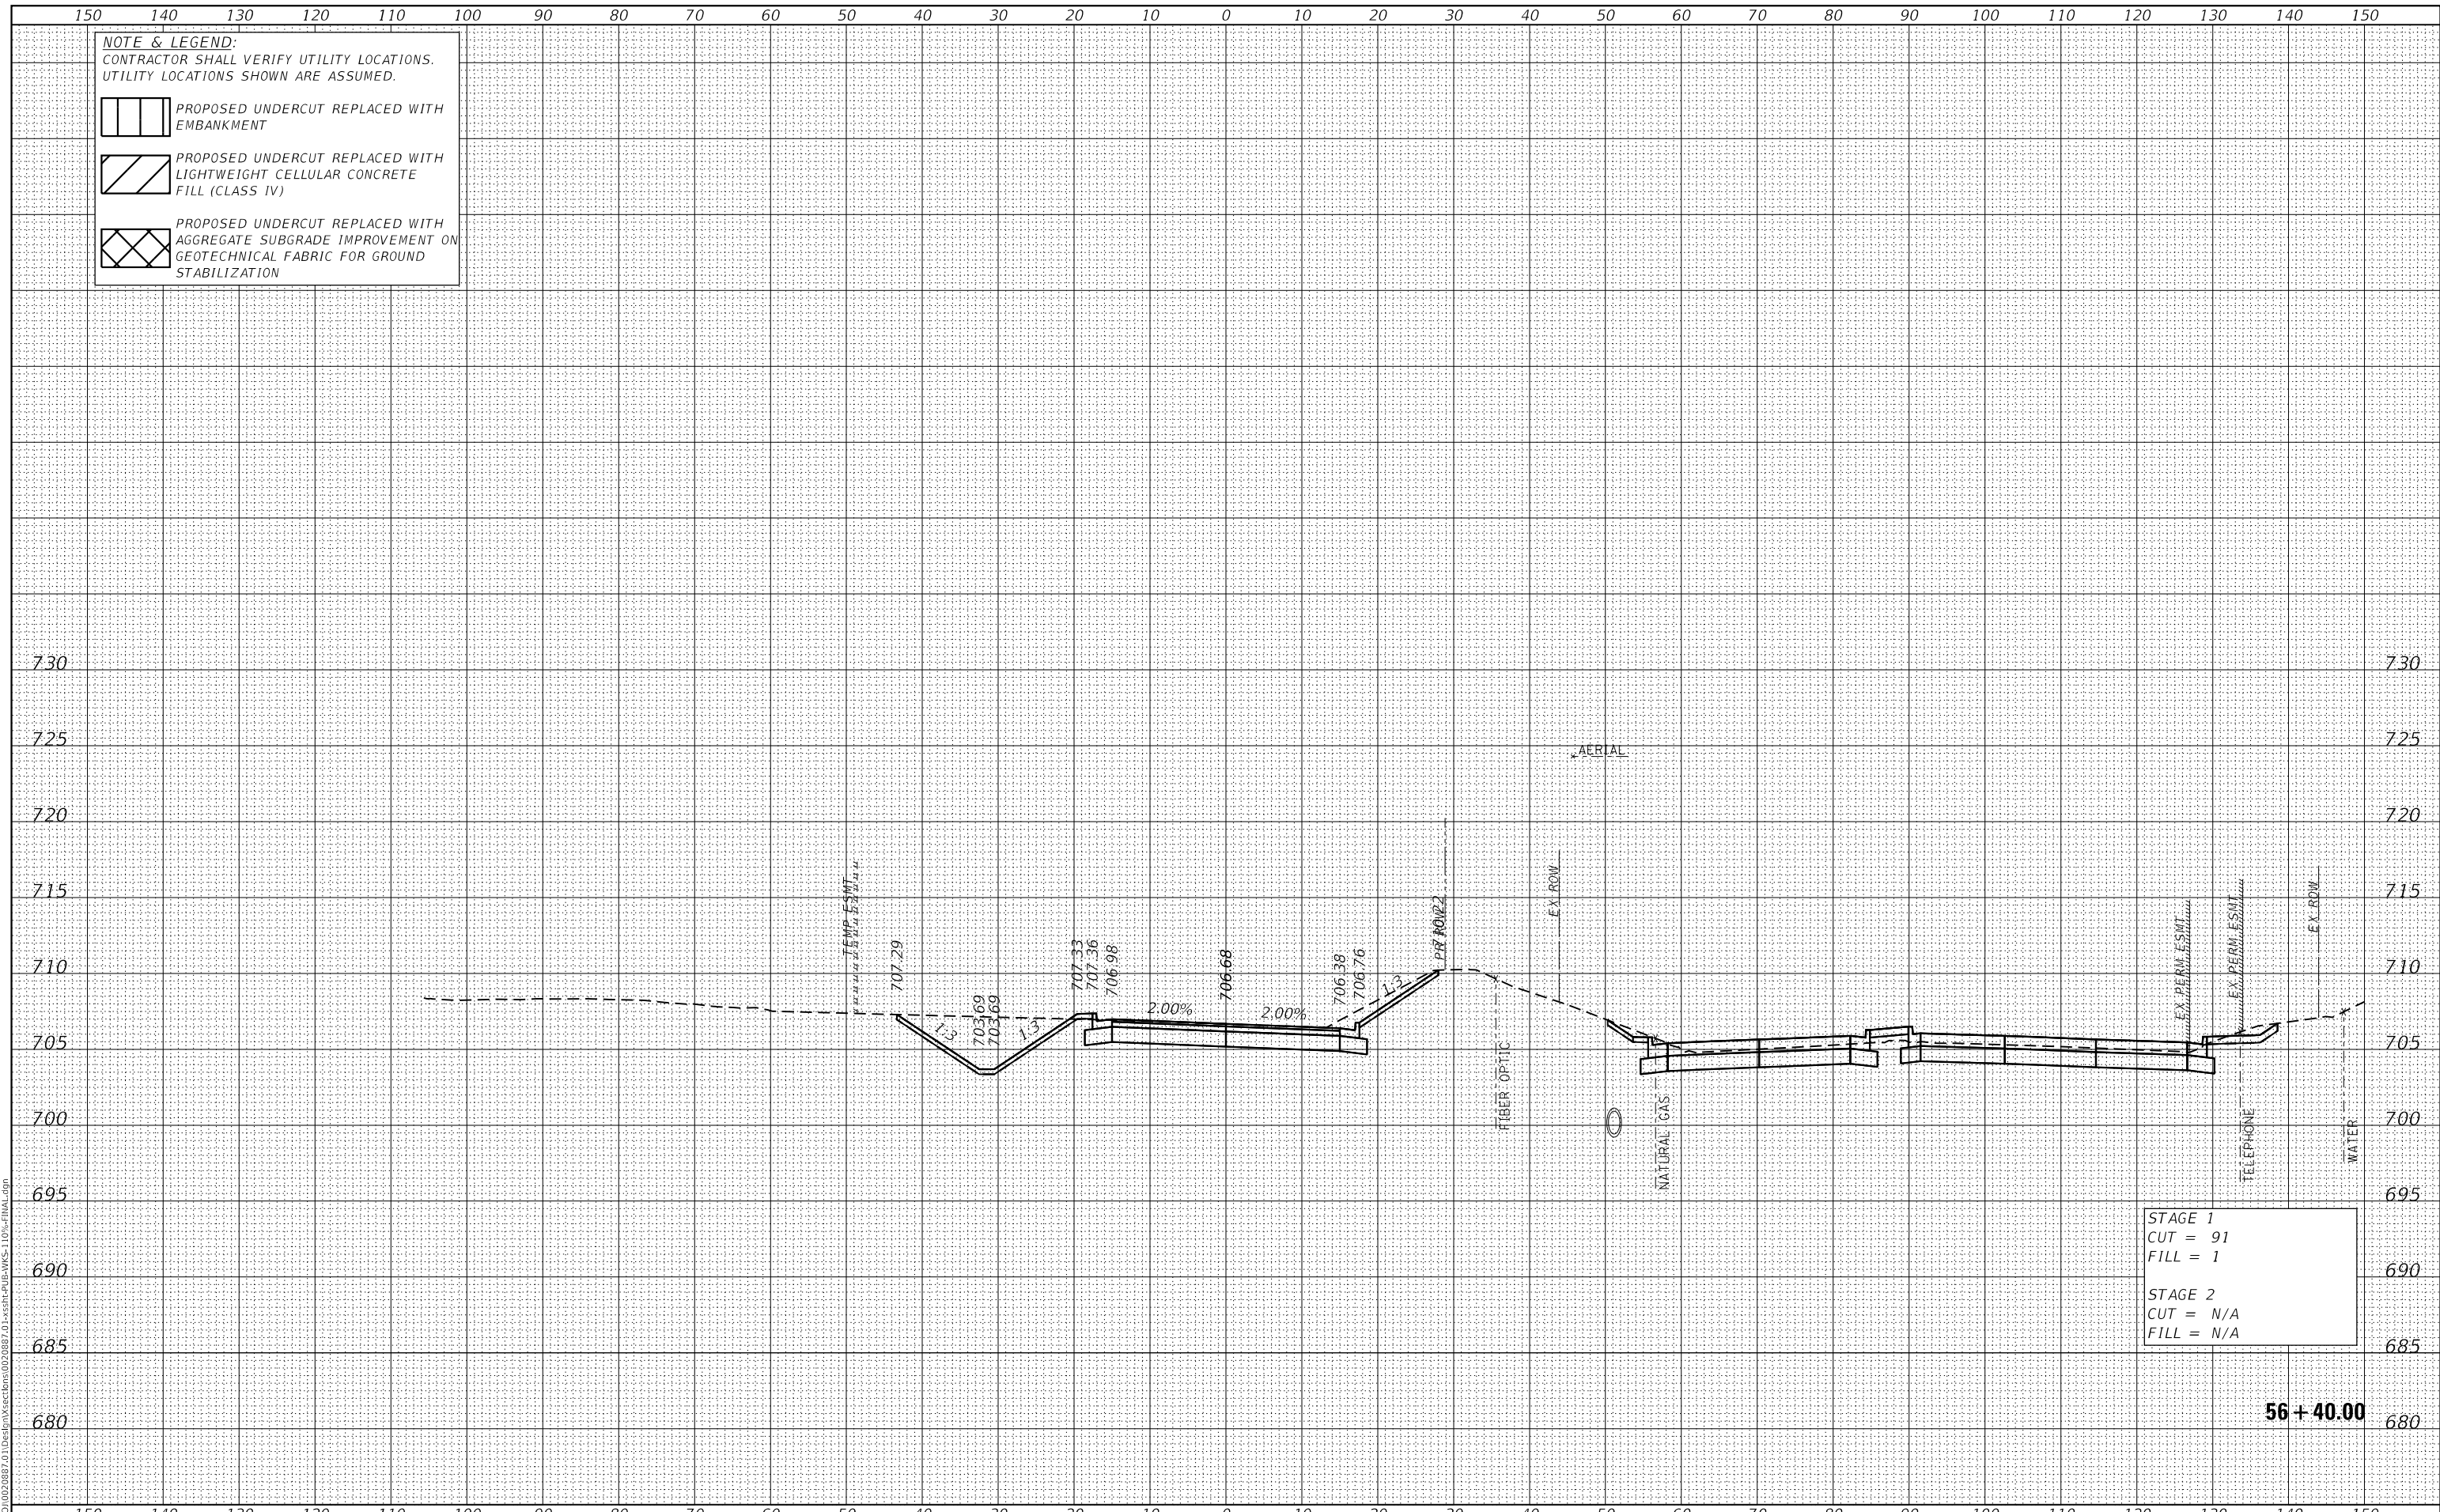

STAGE 1
 CUT = 91
 FILL = 1

STAGE 2
 CUT = N/A
 FILL = N/A

56 + 40.00



USER NAME = Roadway	DESIGNED - JPA	REVISED -
	DRAWN - JPA	REVISED -
PLOT SCALE = 20.0000' / in.	CHECKED - DJO	REVISED -
PLOT DATE = 3/5/2021	DATE - 3/3/2021	REVISED -

**STATE OF ILLINOIS
 DEPARTMENT OF TRANSPORTATION**

**80TH AVENUE ROADWAY RECONSTRUCTION
 CROSS SECTIONS - PUBLIC WORKS DRIVE**

SCALE: 1" = 10' SHEET OF SHEETS STA. 56+40.00 TO STA. 56+40.00


F.A.U. RTE.	SECTION	COUNTY	TOTAL SHEETS	SHEET NO.
2755	06-00122-16-FP	WILL	1113	1101
CONTRACT NO. 61G73			ILLINOIS FED. AID PROJECT	


DATE	
BY	
SURVEYED	
PLOTTED	
TEMPLATE	
AREAS CHECKED	
FINAL SURVEY	
NOTE BOOK	
NO.	
AREAS CHECKED	


DATE	
BY	
SURVEYED	
PLOTTED	
TEMPLATE	
AREAS CHECKED	
ORIGINAL SURVEY	
NOTE BOOK	
NO.	
AREAS CHECKED	


DATE PLOTTED = 3/5/2021 3:15:25 AM
 PEN TABLE = R:\Proj\0020887\0\0020887\01.dwg
 PLOT CONFIG = CG-PDF.plt
 MODEL: SPODELMAMES
 FILE NAME: R:\Proj\0020887\0\1\Design\Sections\0020887_01.dwg

NOTE & LEGEND:
 CONTRACTOR SHALL VERIFY UTILITY LOCATIONS.
 UTILITY LOCATIONS SHOWN ARE ASSUMED.

 PROPOSED UNDERCUT REPLACED WITH EMBANKMENT

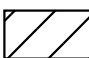 PROPOSED UNDERCUT REPLACED WITH LIGHTWEIGHT CELLULAR CONCRETE FILL (CLASS IV)


 PROPOSED UNDERCUT REPLACED WITH AGGREGATE SUBGRADE IMPROVEMENT ON GEOTECHNICAL FABRIC FOR GROUND STABILIZATION

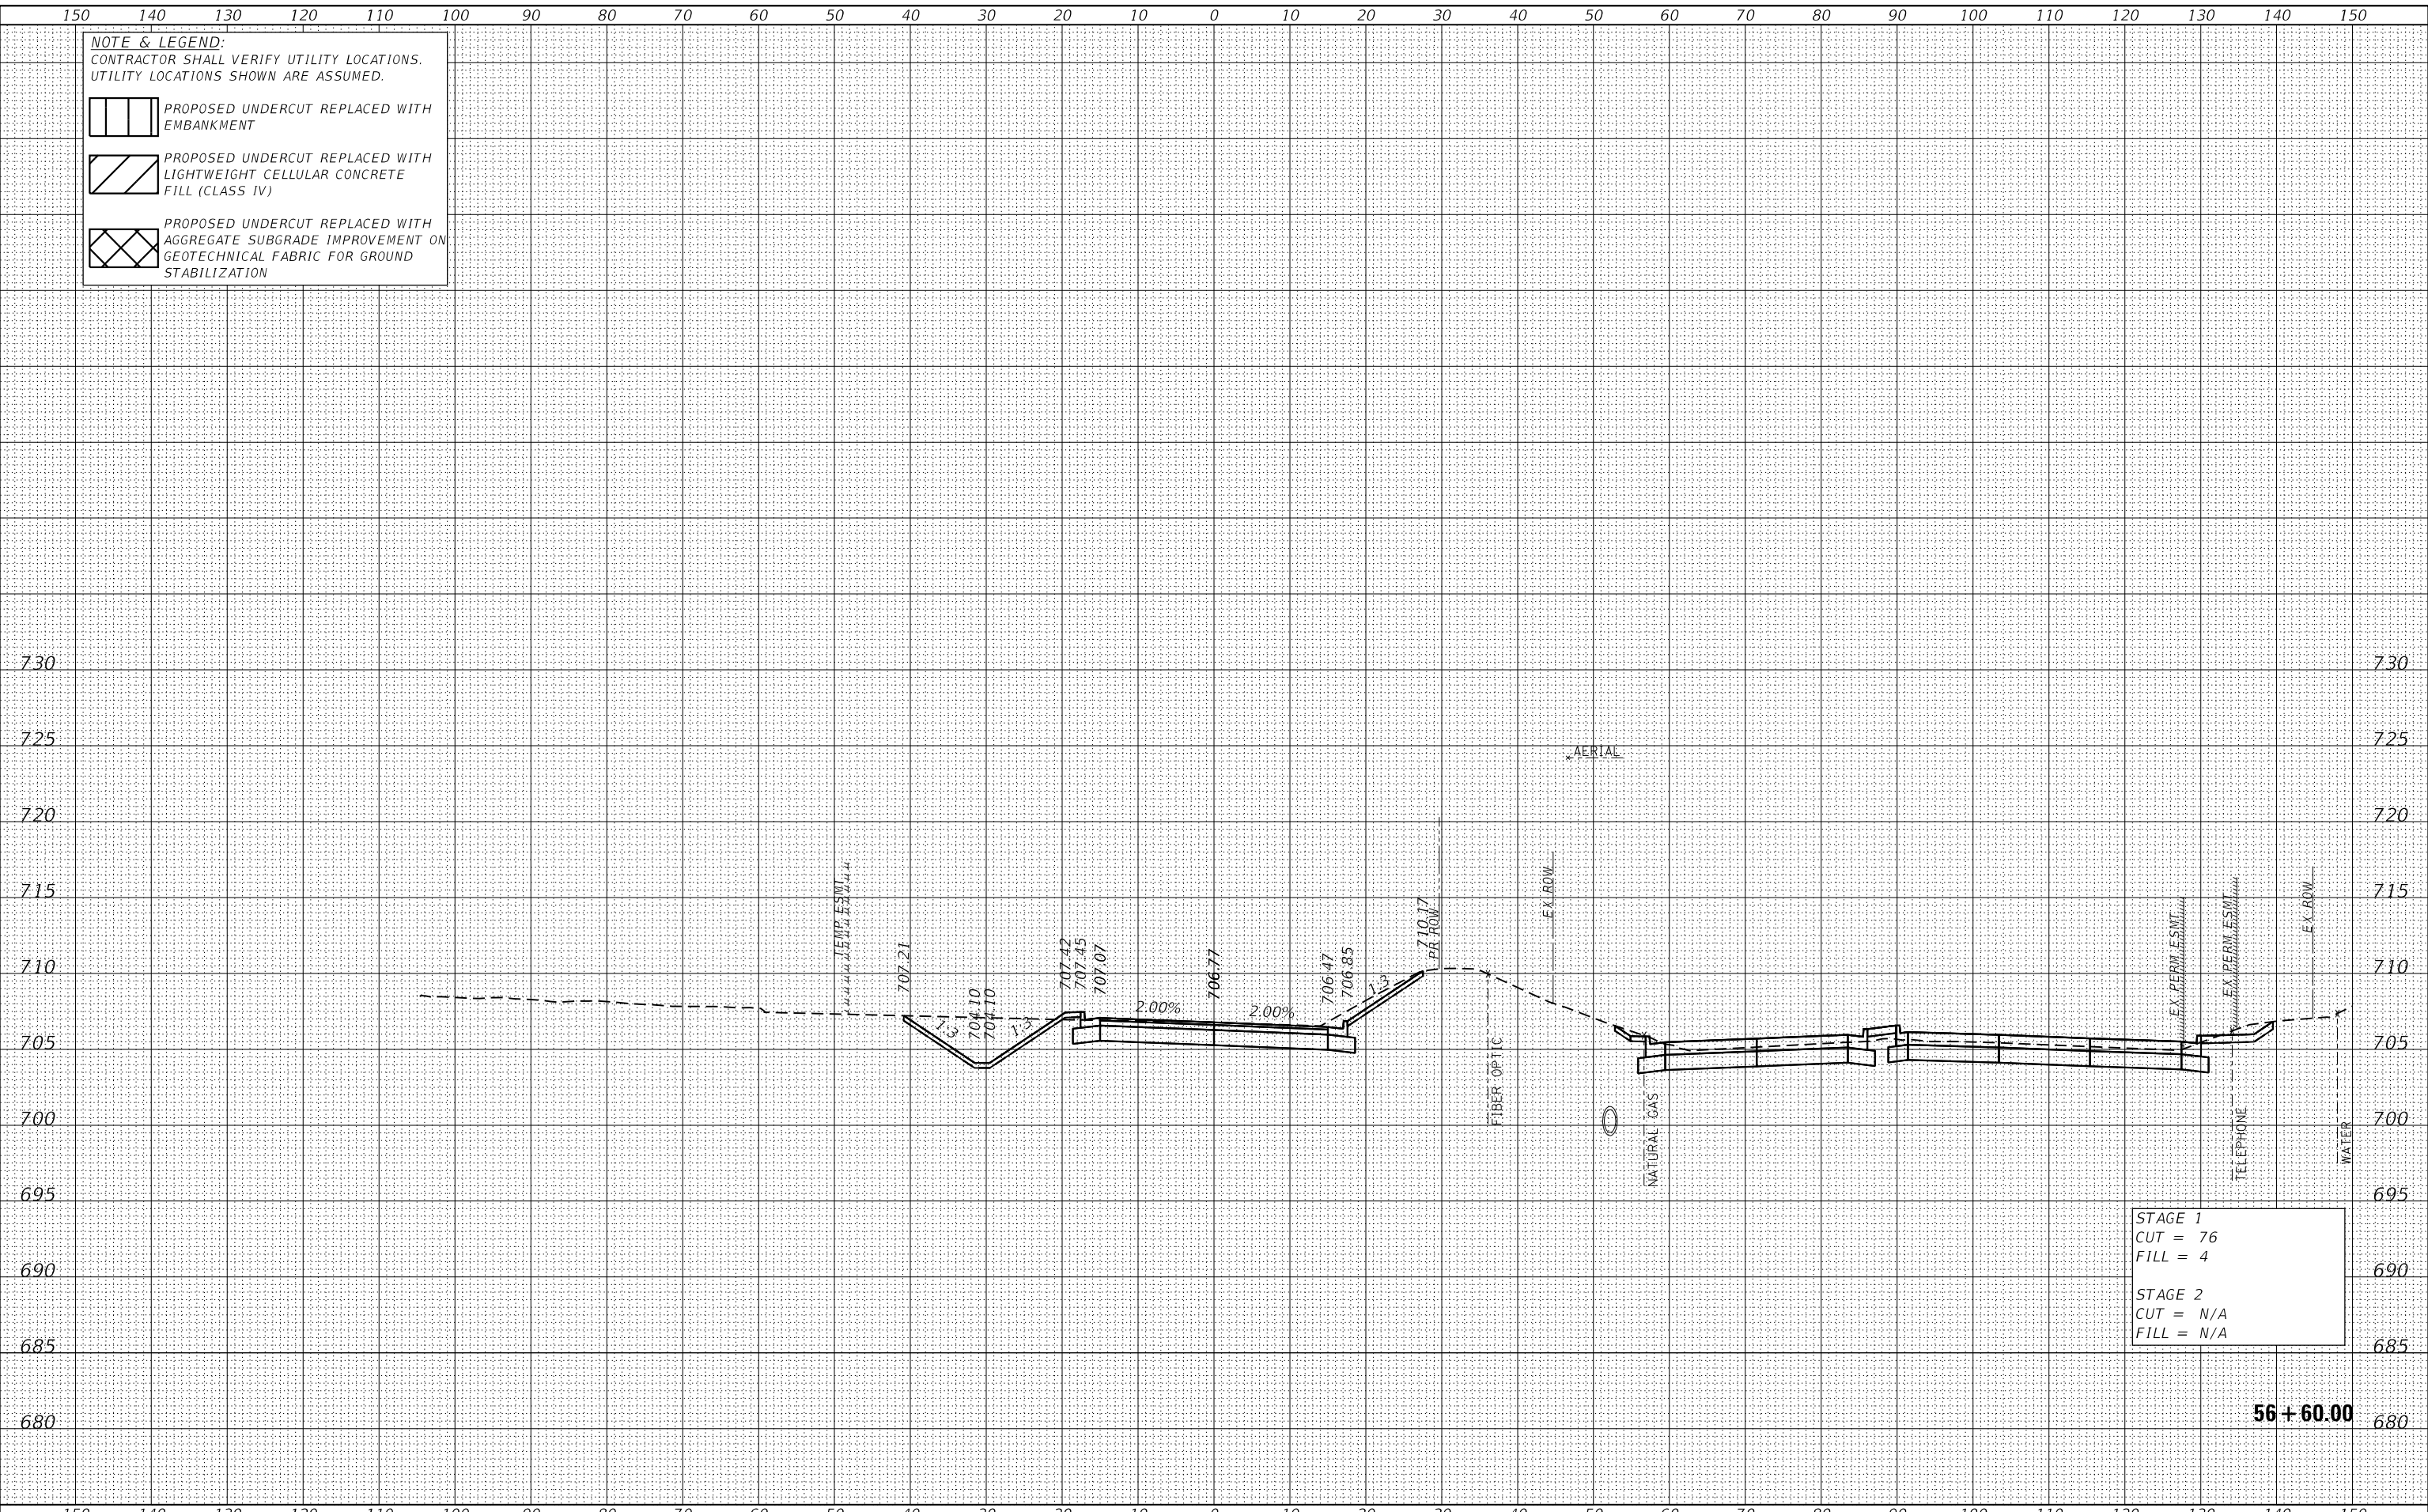

STAGE 1
 CUT = 76
 FILL = 4

STAGE 2
 CUT = N/A
 FILL = N/A

56 + 60.00

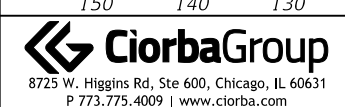

USER NAME = Roadway	DESIGNED - JPA	REVISED -
	DRAWN - JPA	REVISED -
PLOT SCALE = 20,000.0' / in.	CHECKED - DJO	REVISED -
PLOT DATE = 3/5/2021	DATE - 3/3/2021	REVISED -

**STATE OF ILLINOIS
 DEPARTMENT OF TRANSPORTATION**

**80TH AVENUE ROADWAY RECONSTRUCTION
 CROSS SECTIONS - PUBLIC WORKS DRIVE**

SCALE: 1" = 10' SHEET OF SHEETS STA. 56+60.00 TO STA. 56+60.00


F.A.U. RTE.	SECTION	COUNTY	TOTAL SHEETS	SHEET NO.
2755	06-00122-16-FP	WILL	1113	1102
CONTRACT NO. 61G73			ILLINOIS FED. AID PROJECT	


DATE	
BY	
SURVEYED	
PLOTTED	
TEMPLATE	
AREAS CHECKED	
AREAS CHECKED	
FINAL SURVEY	
NOTE BOOK	
NO.	


DATE	
BY	
SURVEYED	
PLOTTED	
TEMPLATE	
AREAS CHECKED	
AREAS CHECKED	
ORIGINAL SURVEY	
NOTE BOOK	
NO.	


DATE PLOTTED = 3/5/2021 3:15:25 AM
 PEN TABLE = R:\Proj\0020887\0\0020887\01.dwg
 PLOT CONFIG = CG-PDF.plt
 MODEL: SPODELMAMES
 FILE NAME: R:\Proj\0020887\0\1\Design\Sections\0020887_01.dwg

NOTE & LEGEND:
 CONTRACTOR SHALL VERIFY UTILITY LOCATIONS.
 UTILITY LOCATIONS SHOWN ARE ASSUMED.

 PROPOSED UNDERCUT REPLACED WITH EMBANKMENT

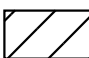 PROPOSED UNDERCUT REPLACED WITH LIGHTWEIGHT CELLULAR CONCRETE FILL (CLASS IV)


 PROPOSED UNDERCUT REPLACED WITH AGGREGATE SUBGRADE IMPROVEMENT ON GEOTECHNICAL FABRIC FOR GROUND STABILIZATION

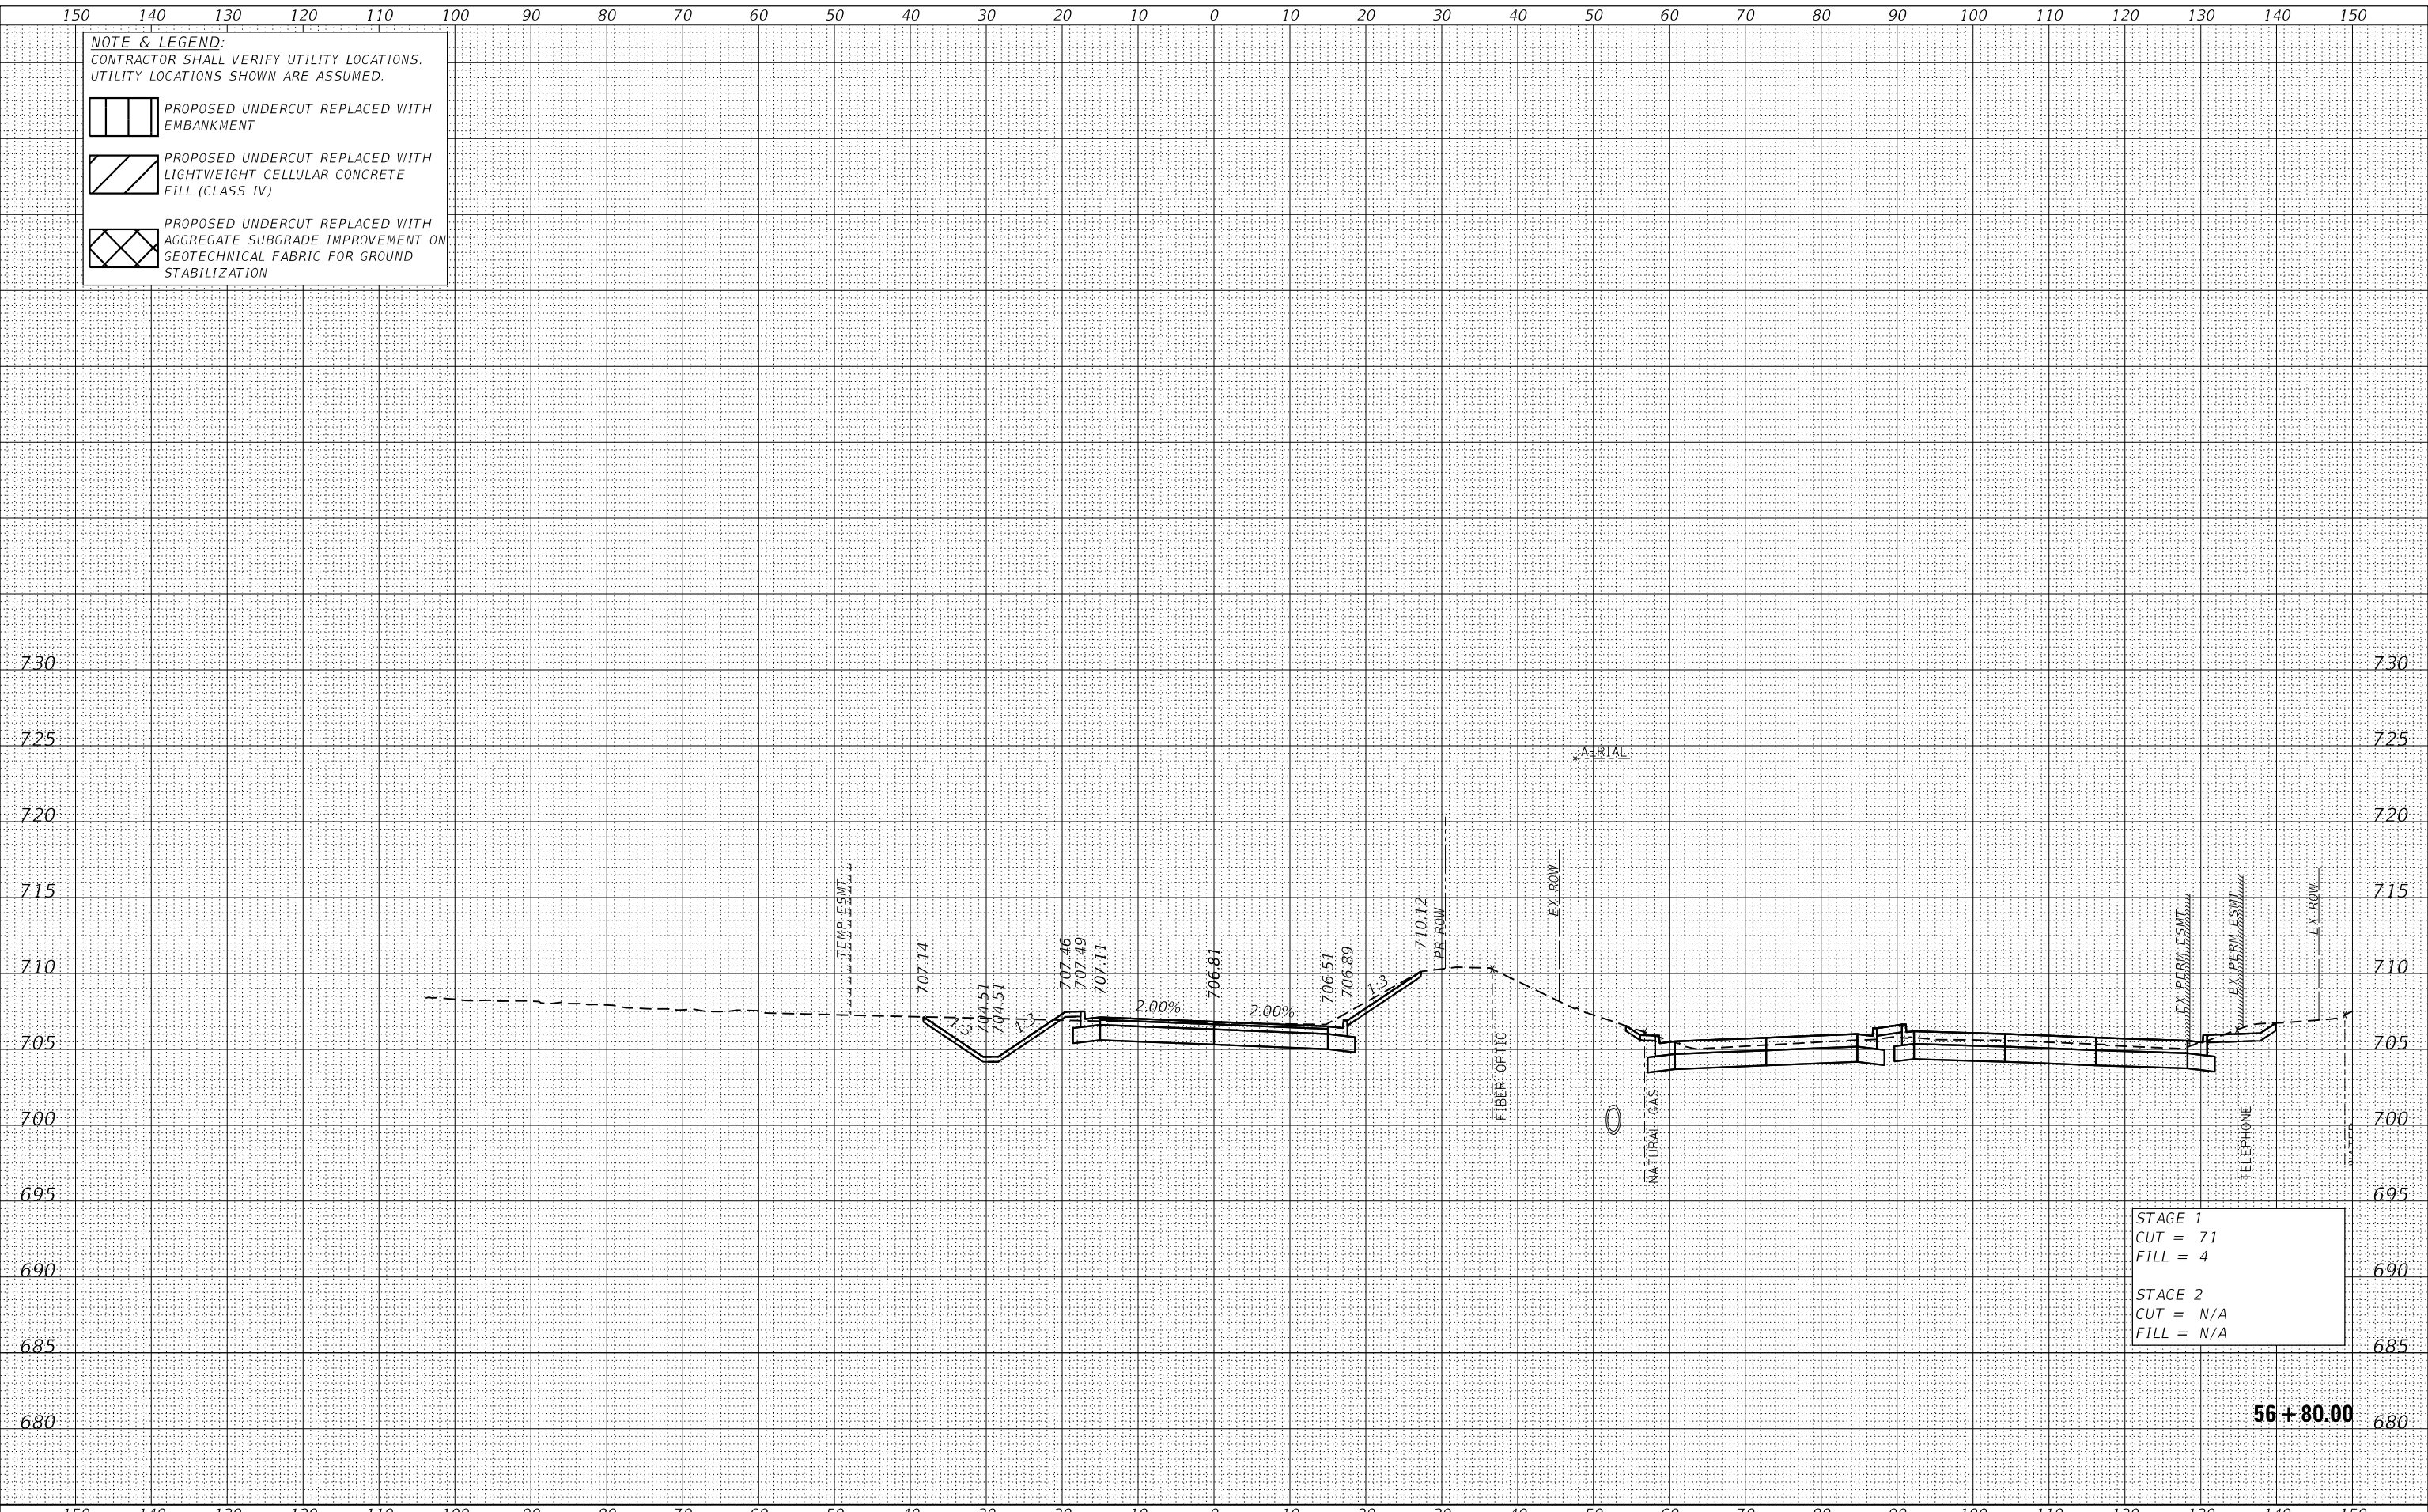

STAGE 1
 CUT = 71
 FILL = 4

STAGE 2
 CUT = N/A
 FILL = N/A

56 + 80.00

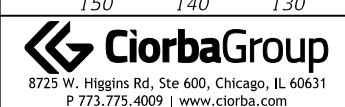

USER NAME = Roadway	DESIGNED - JPA	REVISED -
	DRAWN - JPA	REVISED -
PLOT SCALE = 20.0000' / in.	CHECKED - DJO	REVISED -
PLOT DATE = 3/5/2021	DATE - 3/3/2021	REVISED -

**STATE OF ILLINOIS
 DEPARTMENT OF TRANSPORTATION**

**80TH AVENUE ROADWAY RECONSTRUCTION
 CROSS SECTIONS - PUBLIC WORKS DRIVE**

SCALE: 1" = 10' SHEET OF SHEETS STA. 56+80.00 TO STA. 56+80.00


F.A.U. RTE.	SECTION	COUNTY	TOTAL SHEETS	SHEET NO.
2755	06-00122-16-FP	WILL	1113	1103
CONTRACT NO. 61G73			ILLINOIS FED. AID PROJECT	


DATE	
BY	
SURVEYED	
PLOTTED	
TEMPLATE	
AREAS CHECKED	
FINAL SURVEY	
NOTE BOOK	
NO.	
AREAS CHECKED	


DATE	
BY	
SURVEYED	
PLOTTED	
TEMPLATE	
AREAS CHECKED	
ORIGINAL SURVEY	
NOTE BOOK	
NO.	
AREAS CHECKED	


DATE PLOTTED = 3/5/2021 3:15:26 AM
 PEN TABLE = R:\P\010020887\010020887\01.dwg
 PLOT CONFIG = CG-PDF.plt
 MODEL: SPODELMAMES
 FILE NAME: R:\P\010020887\01\Design\Sections\010020887_01.dwg

NOTE & LEGEND:
 CONTRACTOR SHALL VERIFY UTILITY LOCATIONS.
 UTILITY LOCATIONS SHOWN ARE ASSUMED.

 PROPOSED UNDERCUT REPLACED WITH EMBANKMENT

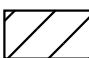 PROPOSED UNDERCUT REPLACED WITH LIGHTWEIGHT CELLULAR CONCRETE FILL (CLASS IV)


 PROPOSED UNDERCUT REPLACED WITH AGGREGATE SUBGRADE IMPROVEMENT ON GEOTECHNICAL FABRIC FOR GROUND STABILIZATION

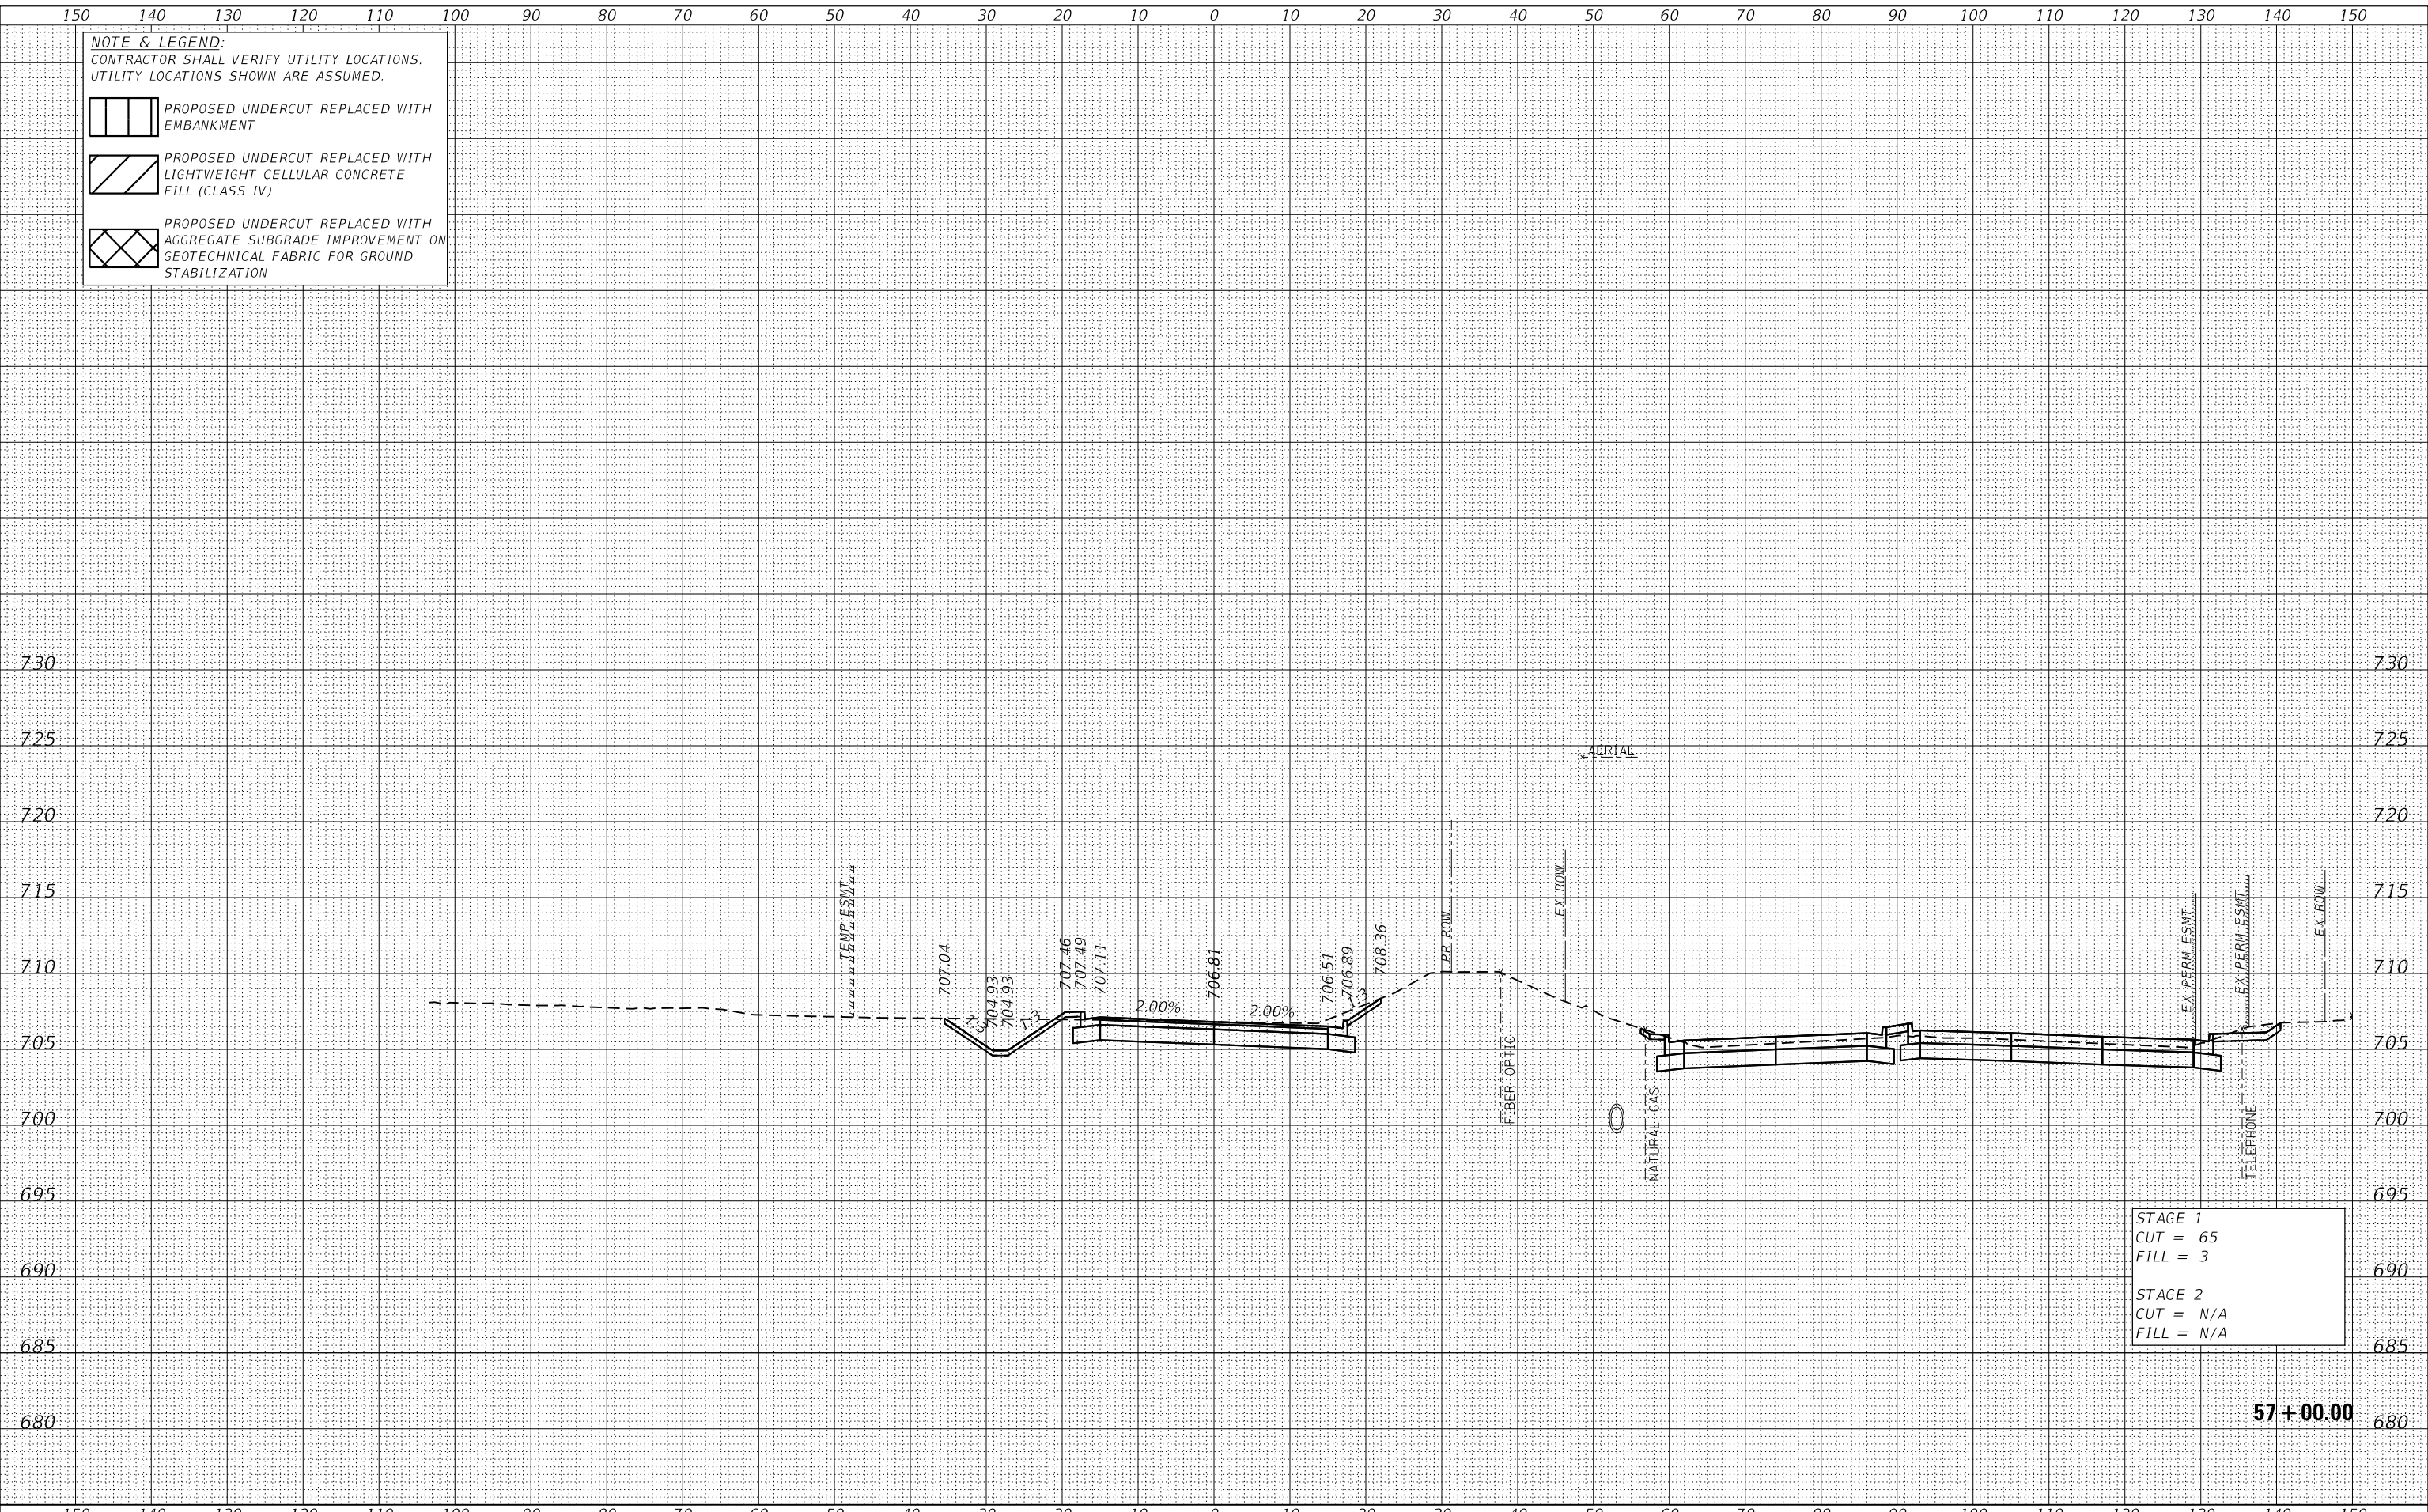

STAGE 1
 CUT = 65
 FILL = 3

STAGE 2
 CUT = N/A
 FILL = N/A

57 + 00.00

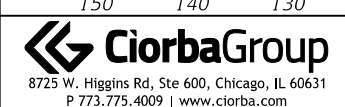

USER NAME = Roadway	DESIGNED - JPA	REVISED -
PLOT SCALE = 20,000' / in.	DRAWN - JPA	REVISED -
PLOT DATE = 3/5/2021	CHECKED - DJO	REVISED -
	DATE - 3/3/2021	REVISED -

**STATE OF ILLINOIS
 DEPARTMENT OF TRANSPORTATION**

**80TH AVENUE ROADWAY RECONSTRUCTION
 CROSS SECTIONS - PUBLIC WORKS DRIVE**

SCALE: 1" = 10' SHEET OF SHEETS STA. 57+00.00 TO STA. 57+00.00

F.A.U. RTE.	SECTION	COUNTY	TOTAL SHEETS	SHEET NO.
2755	06-00122-16-FP	WILL	1113	1104
CONTRACT NO. 61G73				
ILLINOIS		FED. AID PROJECT		

DATE	
BY	
SURVEYED	
PLOTTED	
TEMPLATE	
AREAS CHECKED	
FINAL SURVEY	
NOTE BOOK	
NO.	
AREAS CHECKED	

DATE	
BY	
SURVEYED	
PLOTTED	
TEMPLATE	
AREAS CHECKED	
ORIGINAL SURVEY	
NOTE BOOK	
NO.	
AREAS CHECKED	


DATE PLOTTED = 3/5/2021 3:15:26 AM
 PEN TABLE = R:\P\010020887\010020887\01.dwg
 PLOT CONFIG = CG-PDF.plt
 MODEL: SPODELMANES
 FILE NAME: R:\P\010020887\01\Design\Sections\010020887_01.dwg

NOTE & LEGEND:
 CONTRACTOR SHALL VERIFY UTILITY LOCATIONS.
 UTILITY LOCATIONS SHOWN ARE ASSUMED.

PROPOSED UNDERCUT REPLACED WITH EMBANKMENT

PROPOSED UNDERCUT REPLACED WITH LIGHTWEIGHT CELLULAR CONCRETE FILL (CLASS IV)

PROPOSED UNDERCUT REPLACED WITH AGGREGATE SUBGRADE IMPROVEMENT ON GEOTECHNICAL FABRIC FOR GROUND STABILIZATION

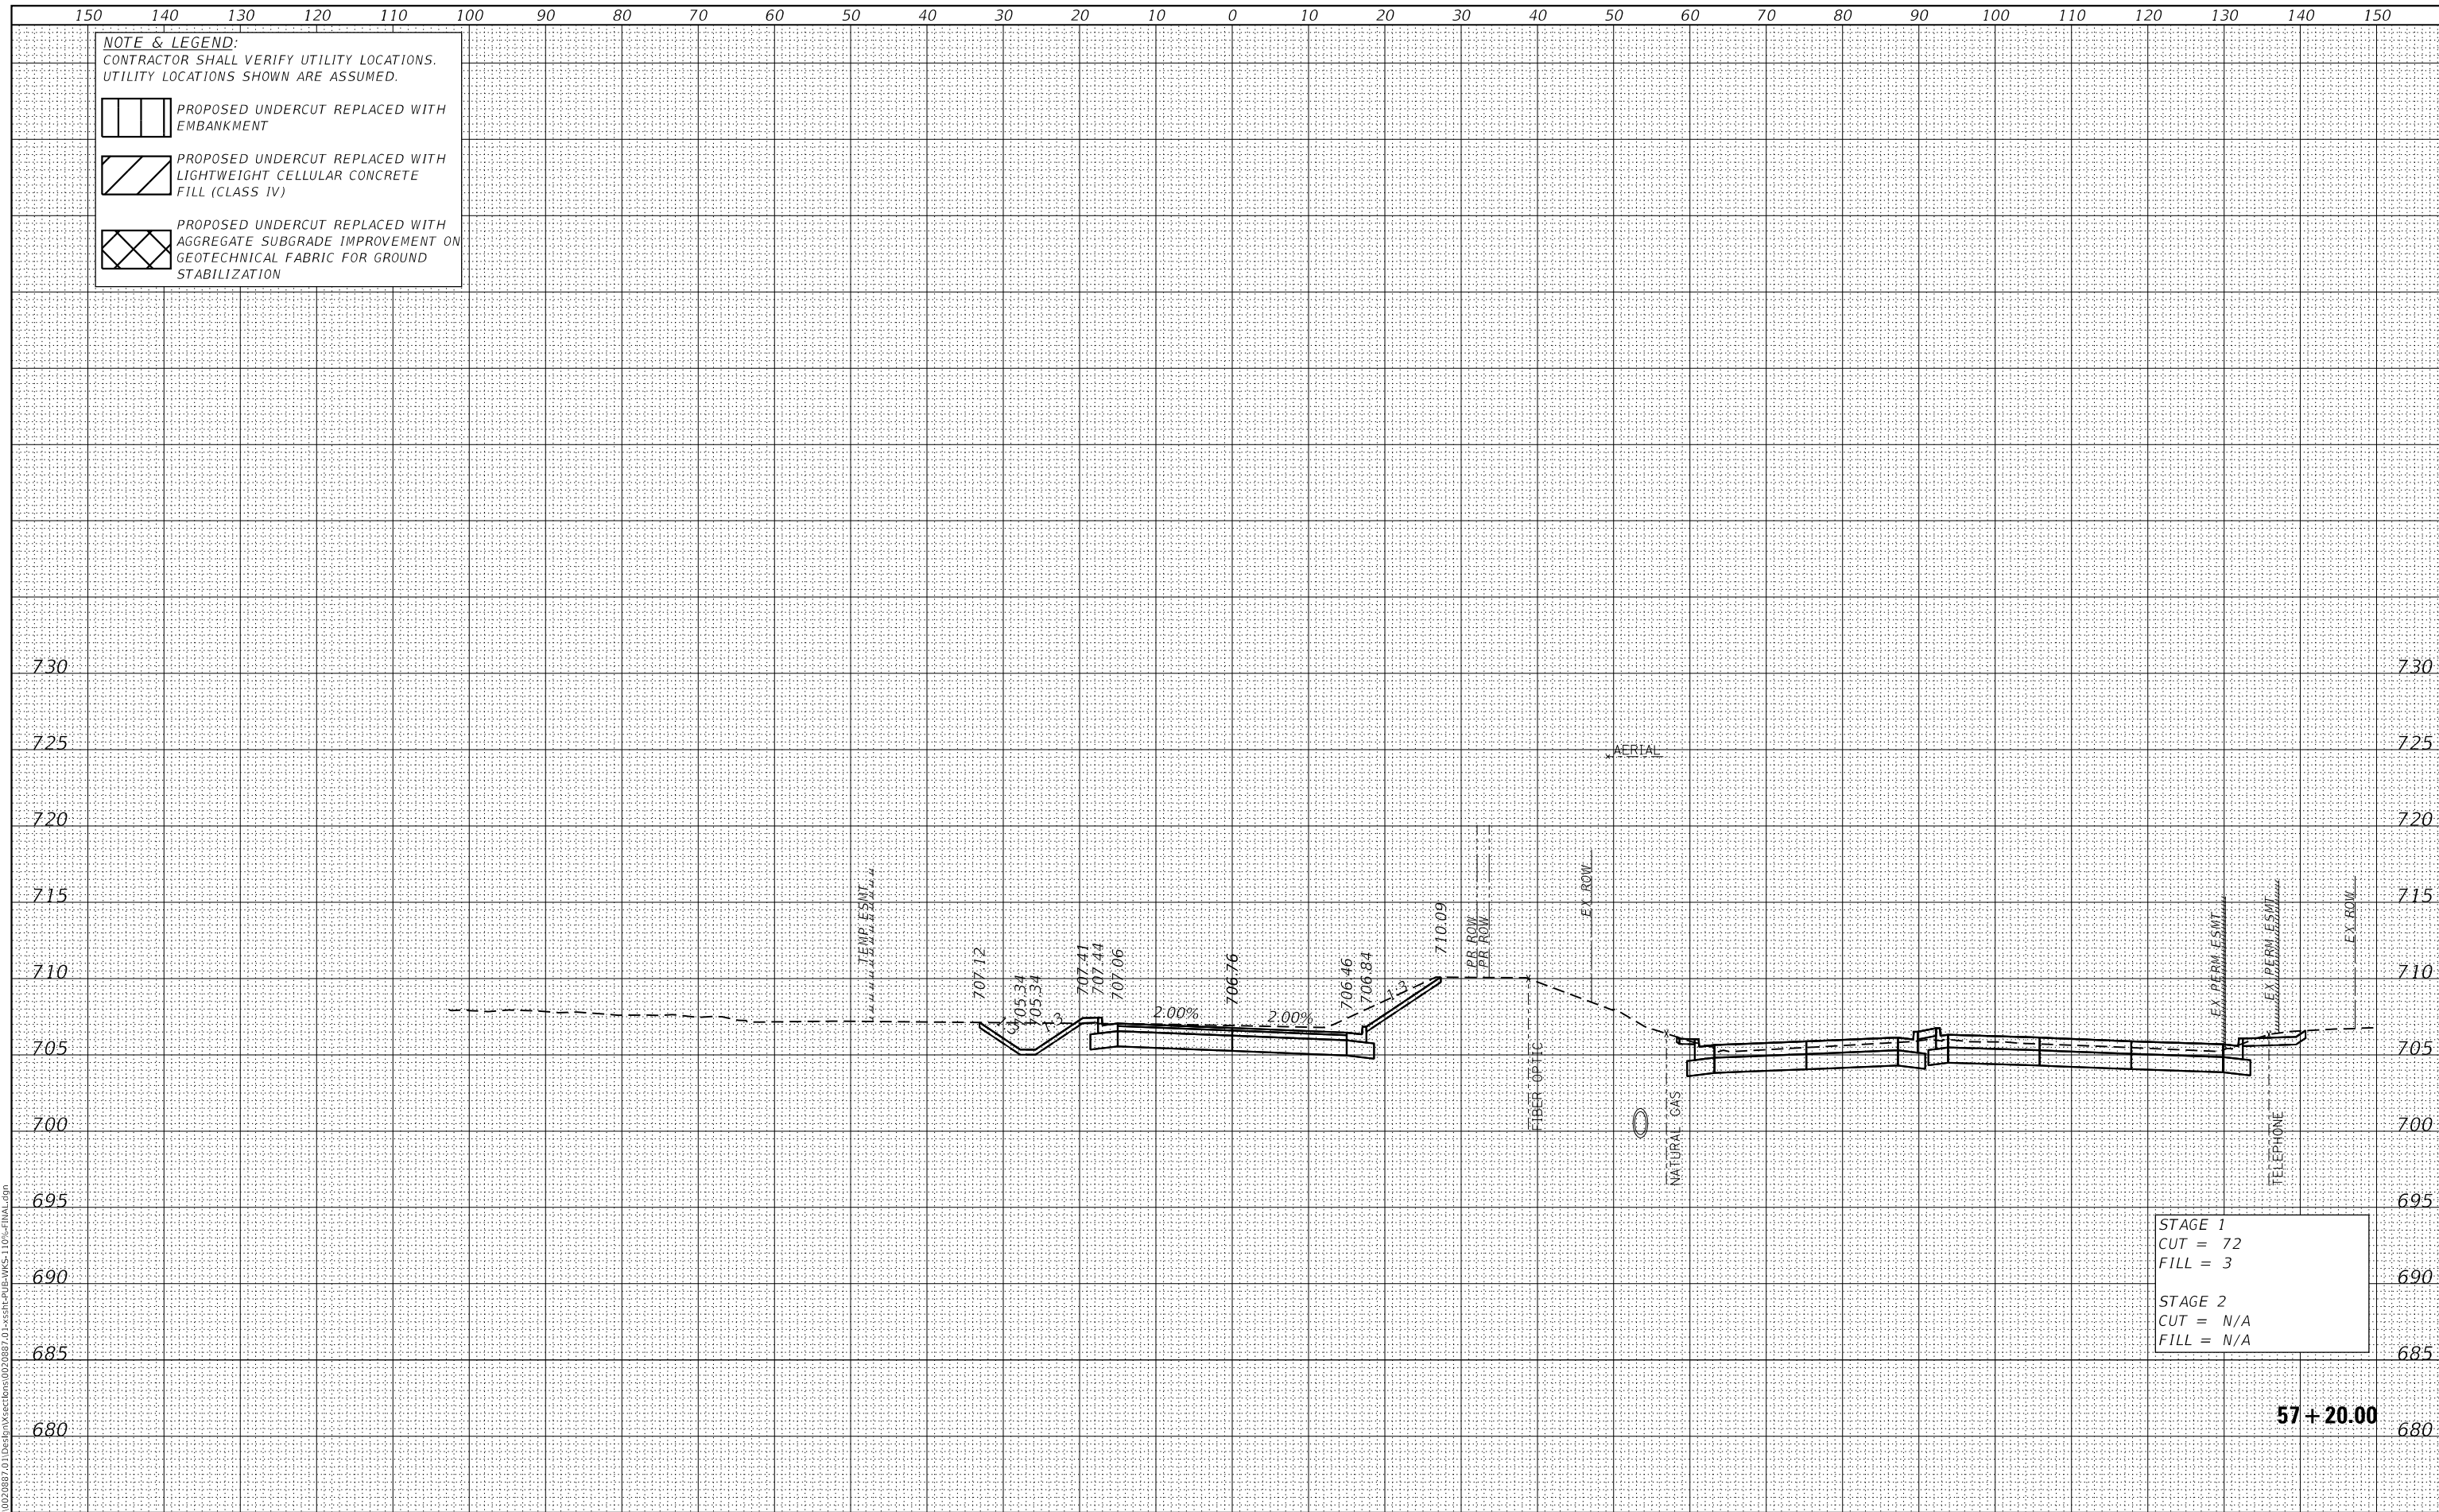

STAGE 1
 CUT = 72
 FILL = 3

STAGE 2
 CUT = N/A
 FILL = N/A

57+20.00



USER NAME = Roadway	DESIGNED - JPA	REVISED -
PLOT SCALE = 20.0000' / in.	DRAWN - JPA	REVISED -
PLOT DATE = 3/5/2021	CHECKED - DJO	REVISED -
	DATE - 3/3/2021	REVISED -

STATE OF ILLINOIS
 DEPARTMENT OF TRANSPORTATION

80TH AVENUE ROADWAY RECONSTRUCTION
 CROSS SECTIONS - PUBLIC WORKS DRIVE

SCALE: 1" = 10' SHEET OF SHEETS STA. 57+20.00 TO STA. 57+20.00

F.A.U. RTE.	SECTION	COUNTY	TOTAL SHEETS	SHEET NO.
2755	06-00122-16-FP	WILL	1113	1105
CONTRACT NO. 61G73				


ILLINOIS FED. AID PROJECT


DATE	
BY	
SURVEYED	
PLOTTED	
TEMPLATE	
AREAS CHECKED	
FINAL SURVEY	
NOTE BOOK	
NO.	
AREAS CHECKED	


DATE	
BY	
SURVEYED	
PLOTTED	
TEMPLATE	
AREAS CHECKED	
ORIGINAL SURVEY	
NOTE BOOK	
NO.	
AREAS CHECKED	


DATE PLOTTED = 3/5/2021 3:15:26 AM
 PEN TABLE = R:\P\010020887\010020887\01.dwg
 PLOT CONFIG = CG-PDF.plt
 MODEL: SPODELMANES
 FILE NAME: R:\P\010020887\01\Design\Sections\010020887_01.dwg

NOTE & LEGEND:
 CONTRACTOR SHALL VERIFY UTILITY LOCATIONS.
 UTILITY LOCATIONS SHOWN ARE ASSUMED.

 PROPOSED UNDERCUT REPLACED WITH EMBANKMENT

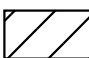 PROPOSED UNDERCUT REPLACED WITH LIGHTWEIGHT CELLULAR CONCRETE FILL (CLASS IV)

 PROPOSED UNDERCUT REPLACED WITH AGGREGATE SUBGRADE IMPROVEMENT ON GEOTECHNICAL FABRIC FOR GROUND STABILIZATION

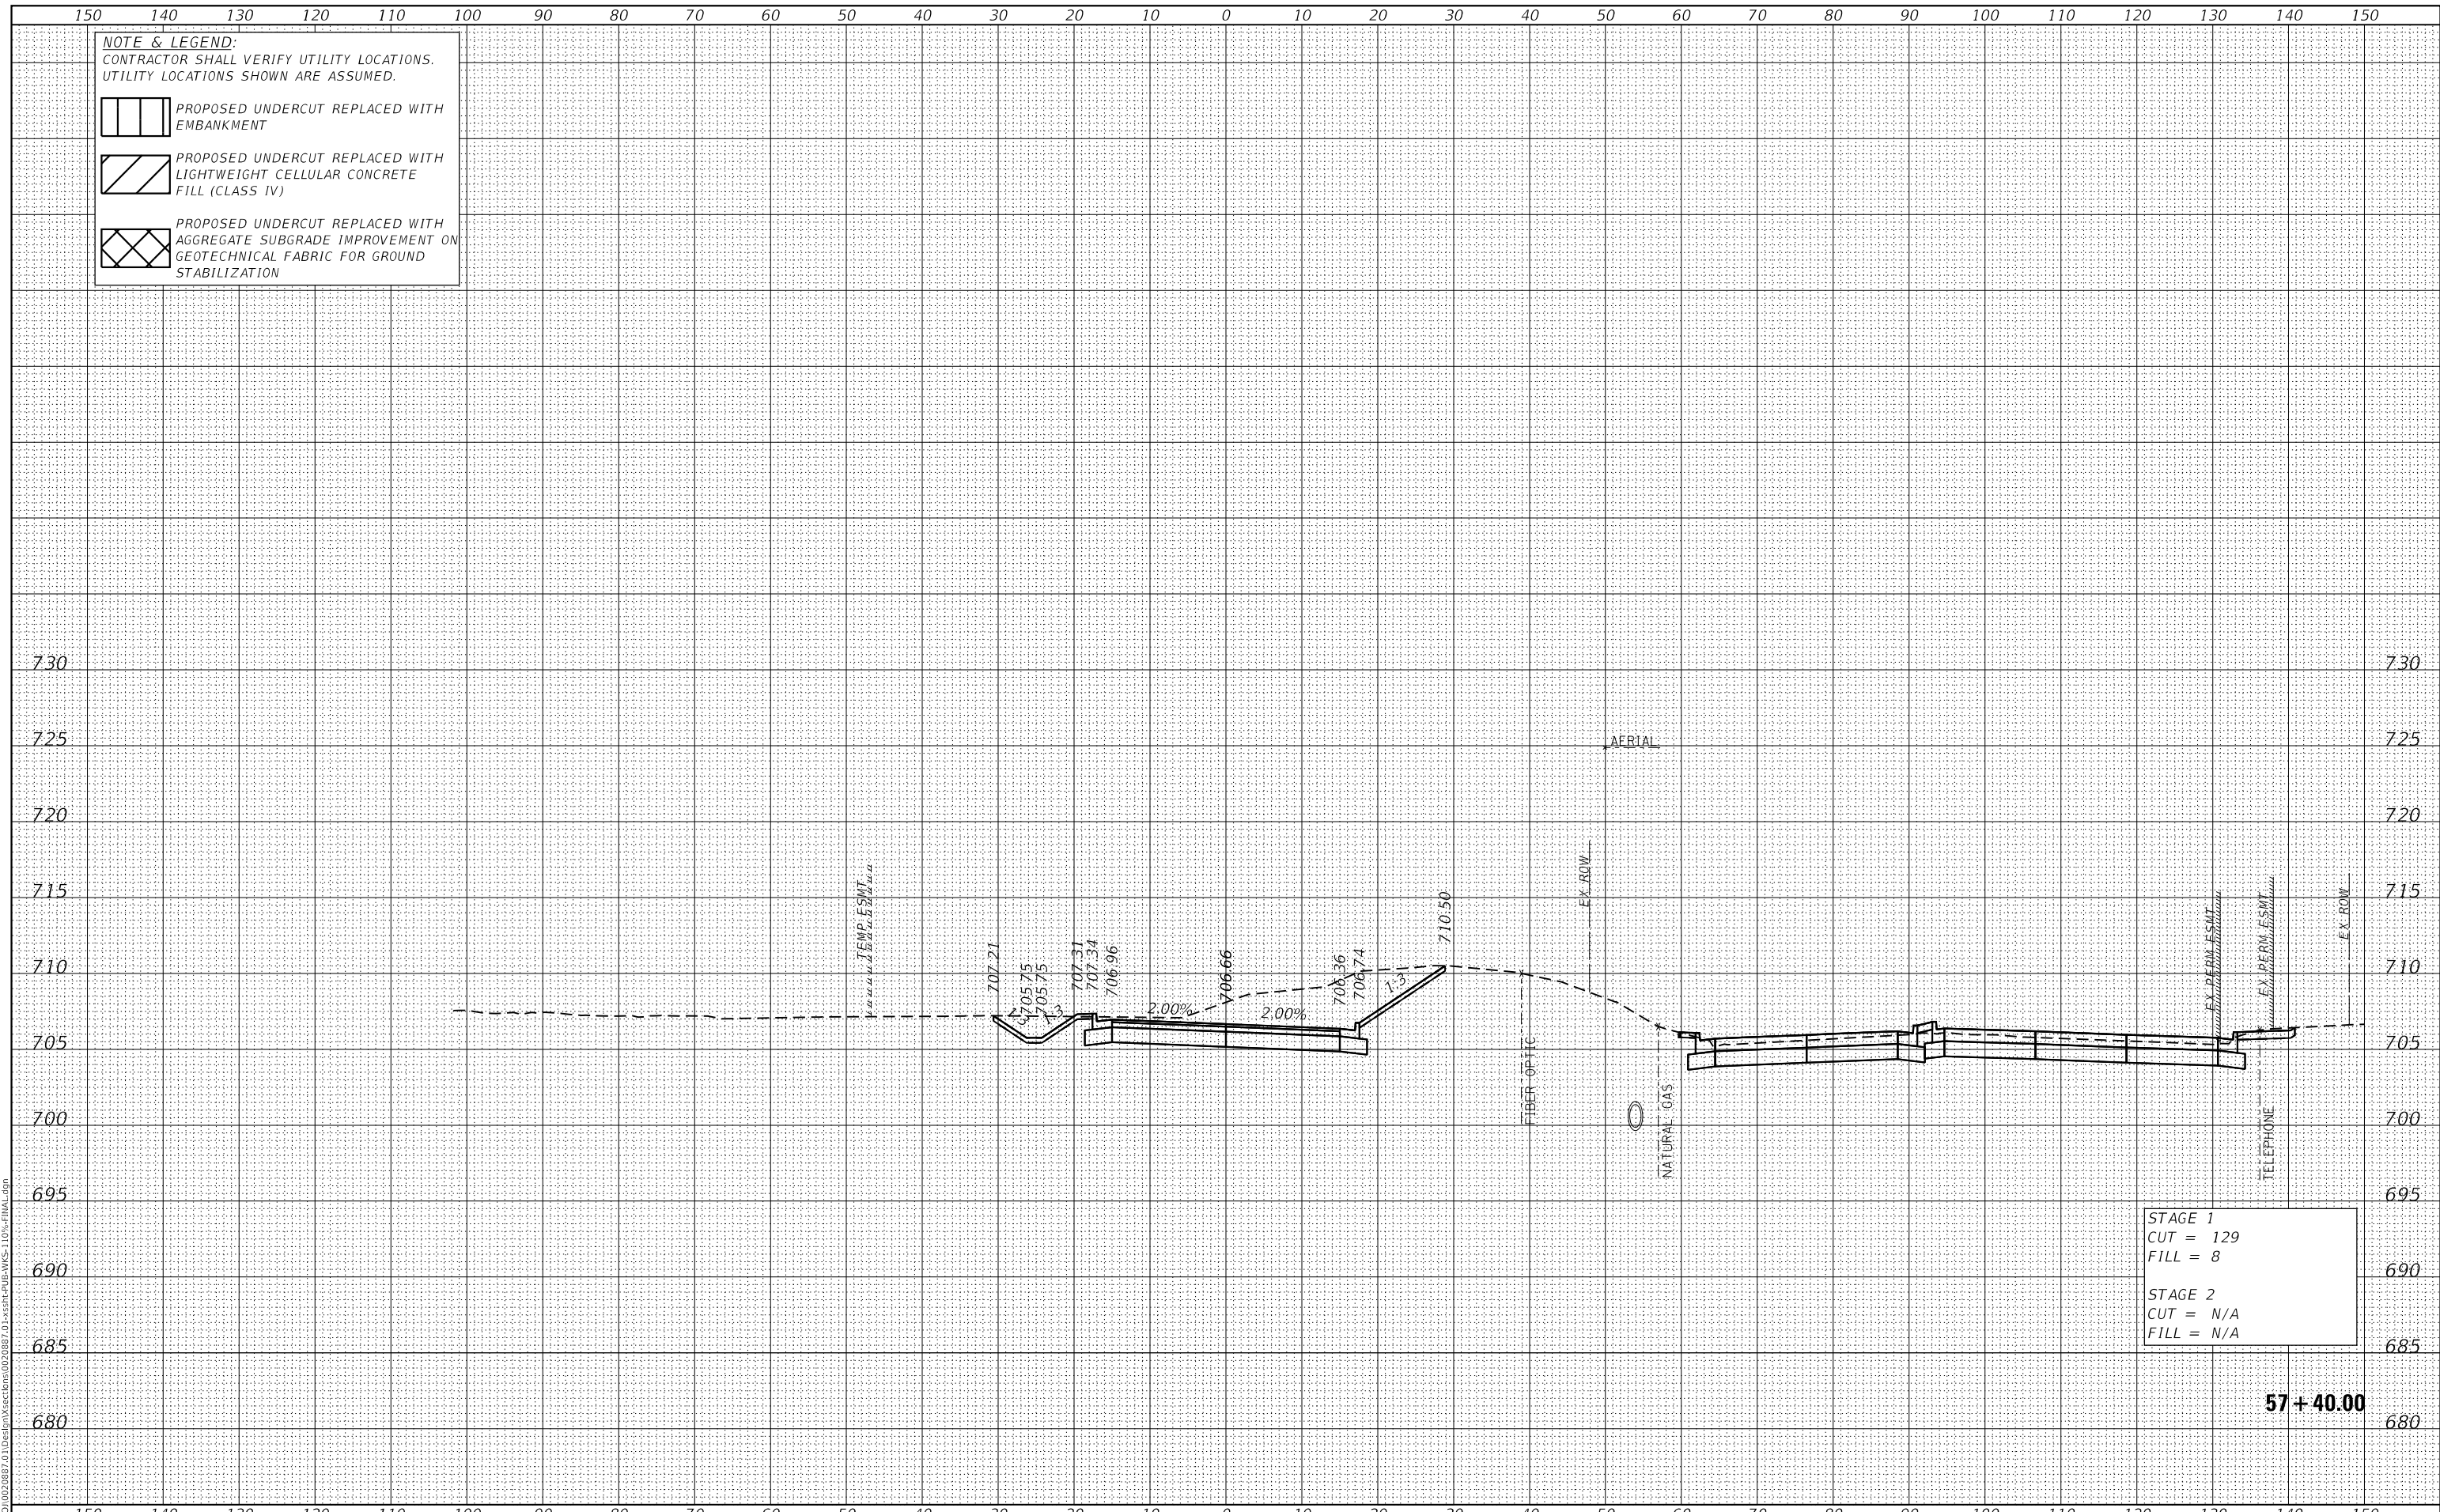

STAGE 1
 CUT = 129
 FILL = 8

STAGE 2
 CUT = N/A
 FILL = N/A



USER NAME = Roadway	DESIGNED - JPA	REVISED -
PLOT SCALE = 20,000 ' / in.	DRAWN - JPA	REVISED -
PLOT DATE = 3/5/2021	CHECKED - DJO	REVISED -
	DATE - 3/3/2021	REVISED -

STATE OF ILLINOIS
 DEPARTMENT OF TRANSPORTATION

80TH AVENUE ROADWAY RECONSTRUCTION
 CROSS SECTIONS - PUBLIC WORKS DRIVE

SCALE: 1" = 10' SHEET OF SHEETS STA. 57+40.00 TO STA. 57+40.00

F.A.U. RTE.	SECTION	COUNTY	TOTAL SHEETS	SHEET NO.
2755	06-00122-16-FP	WILL	1113	1106
CONTRACT NO. 61G73				

ILLINOIS FED. AID PROJECT

DATE	
BY	
SURVEYED	
PLOTTED	
TEMPLATE	
AREAS CHECKED	
FINAL SURVEY	
NOTE BOOK	
NO.	
AREAS CHECKED	

DATE	
BY	
SURVEYED	
PLOTTED	
TEMPLATE	
AREAS CHECKED	
ORIGINAL SURVEY	
NOTE BOOK	
NO.	
AREAS CHECKED	


DATE PLOTTED = 3/5/2021 3:15:26 AM
 PEN TABLE = R:\P\0020887\0\0020887\01.dwg
 PLOT CONFIG = CG-PDF.plt
 MODEL: S:\DELIMITERS
 FILE NAME: R:\P\0020887\0\1\Design\Sections\0020887_01.dwg

NOTE & LEGEND:
 CONTRACTOR SHALL VERIFY UTILITY LOCATIONS.
 UTILITY LOCATIONS SHOWN ARE ASSUMED.

PROPOSED UNDERCUT REPLACED WITH EMBANKMENT

PROPOSED UNDERCUT REPLACED WITH LIGHTWEIGHT CELLULAR CONCRETE FILL (CLASS IV)

PROPOSED UNDERCUT REPLACED WITH AGGREGATE SUBGRADE IMPROVEMENT ON GEOTECHNICAL FABRIC FOR GROUND STABILIZATION

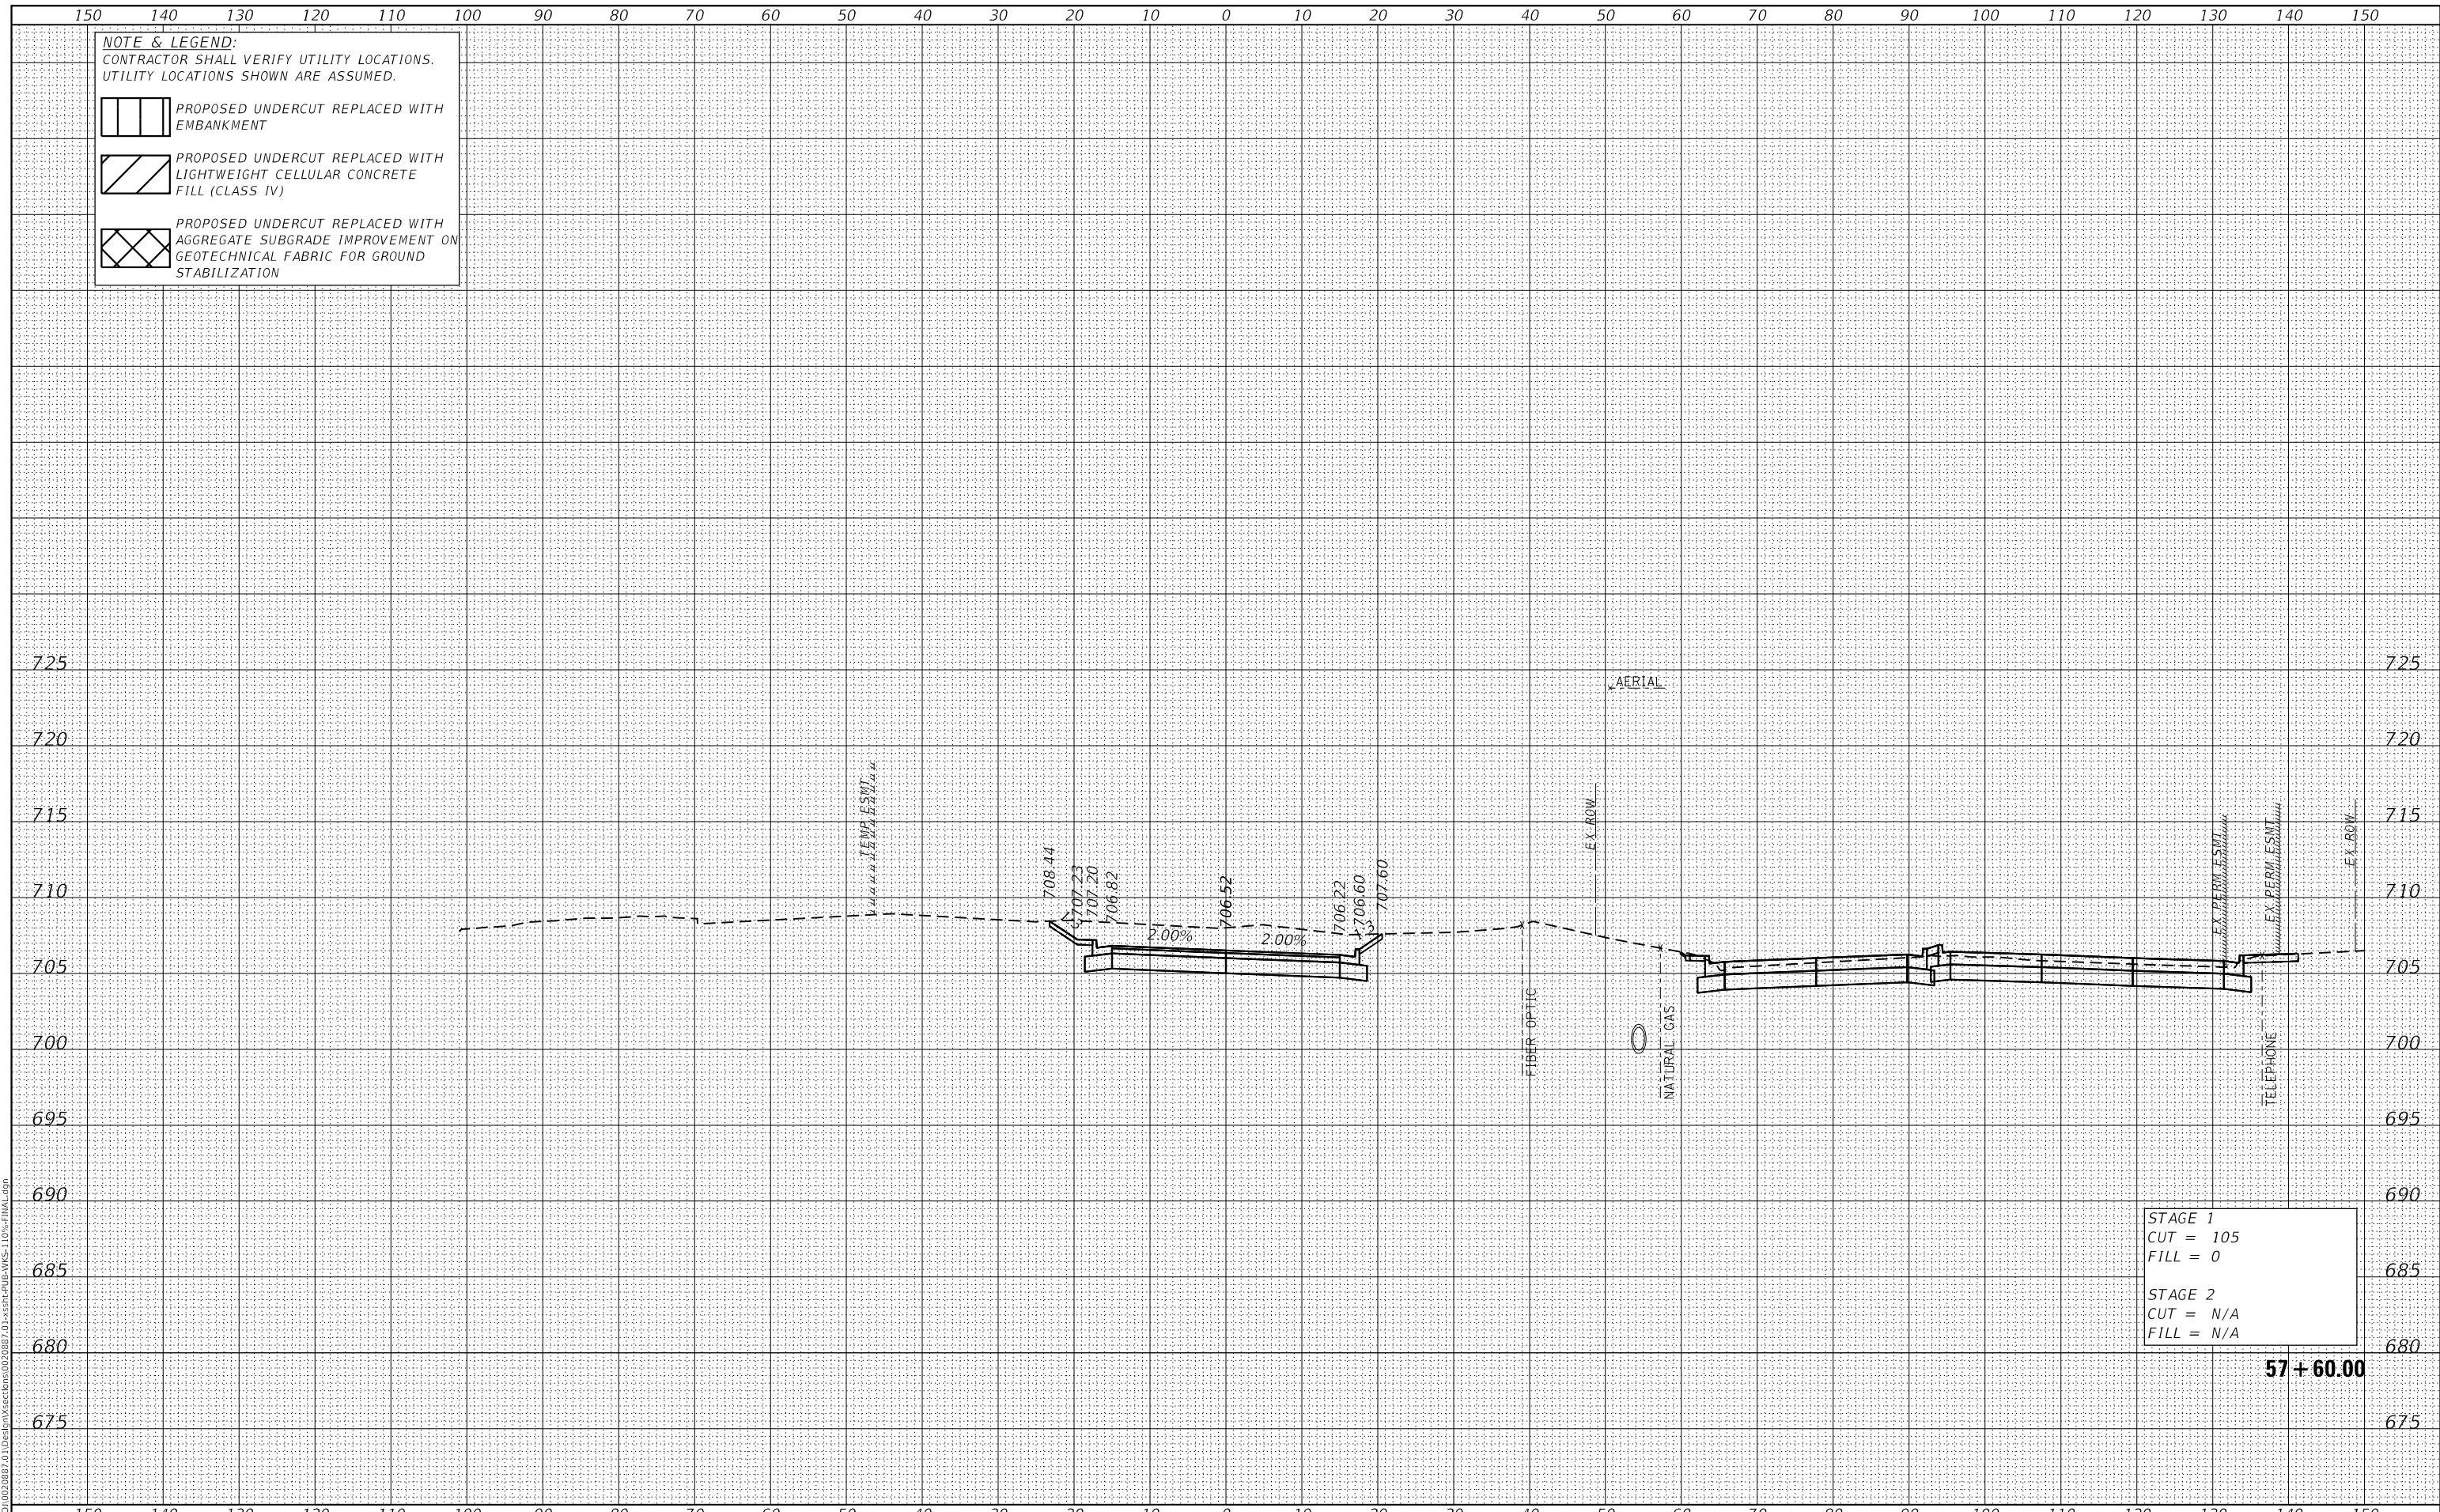

CiorbaGroup
 8725 W. Higgins Rd, Ste 600, Chicago, IL 60631
 P 773.775.4009 | www.ciorba.com

USER NAME = Roadway	DESIGNED - JPA	REVISED -
	DRAWN - JPA	REVISED -
PLOT SCALE = 20,000.00' / in.	CHECKED - DJO	REVISED -
PLOT DATE = 3/5/2021	DATE - 3/3/2021	REVISED -

STATE OF ILLINOIS
DEPARTMENT OF TRANSPORTATION

80TH AVENUE ROADWAY RECONSTRUCTION
CROSS SECTIONS - PUBLIC WORKS DRIVE

SCALE: 1" = 10' SHEET OF SHEETS STA. 57+60.00 TO STA. 57+60.00


F.A.U. RTE.	SECTION	COUNTY	TOTAL SHEETS	SHEET NO.
2755	06-00122-16-FP	WILL	1113	1107
CONTRACT NO. 61G73				
ILLINOIS FED. AID PROJECT				


DATE	
BY	
FINAL SURVEY	SURVEYED
NOTE BOOK	PLOTTED
NO.	TEMPLATE
	AREAS CHECKED


DATE	
BY	
ORIGINAL SURVEY	SURVEYED
NOTE BOOK	PLOTTED
NO.	TEMPLATE
	AREAS CHECKED


DATE PLOTTED = 3/5/2021 3:15:26 AM
 PEN TABLE = R:\Proj\0020887\01\0020887\01.dwg
 PLOT CONFIG = CG-PDF.plt
 MODEL: SPODELMAMES
 FILE NAME: R:\Proj\0020887\01\Design\Sections\0020887_01.dwg

NOTE & LEGEND:
 CONTRACTOR SHALL VERIFY UTILITY LOCATIONS.
 UTILITY LOCATIONS SHOWN ARE ASSUMED.

 PROPOSED UNDERCUT REPLACED WITH EMBANKMENT

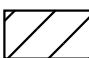 PROPOSED UNDERCUT REPLACED WITH LIGHTWEIGHT CELLULAR CONCRETE FILL (CLASS IV)


 PROPOSED UNDERCUT REPLACED WITH AGGREGATE SUBGRADE IMPROVEMENT ON GEOTECHNICAL FABRIC FOR GROUND STABILIZATION

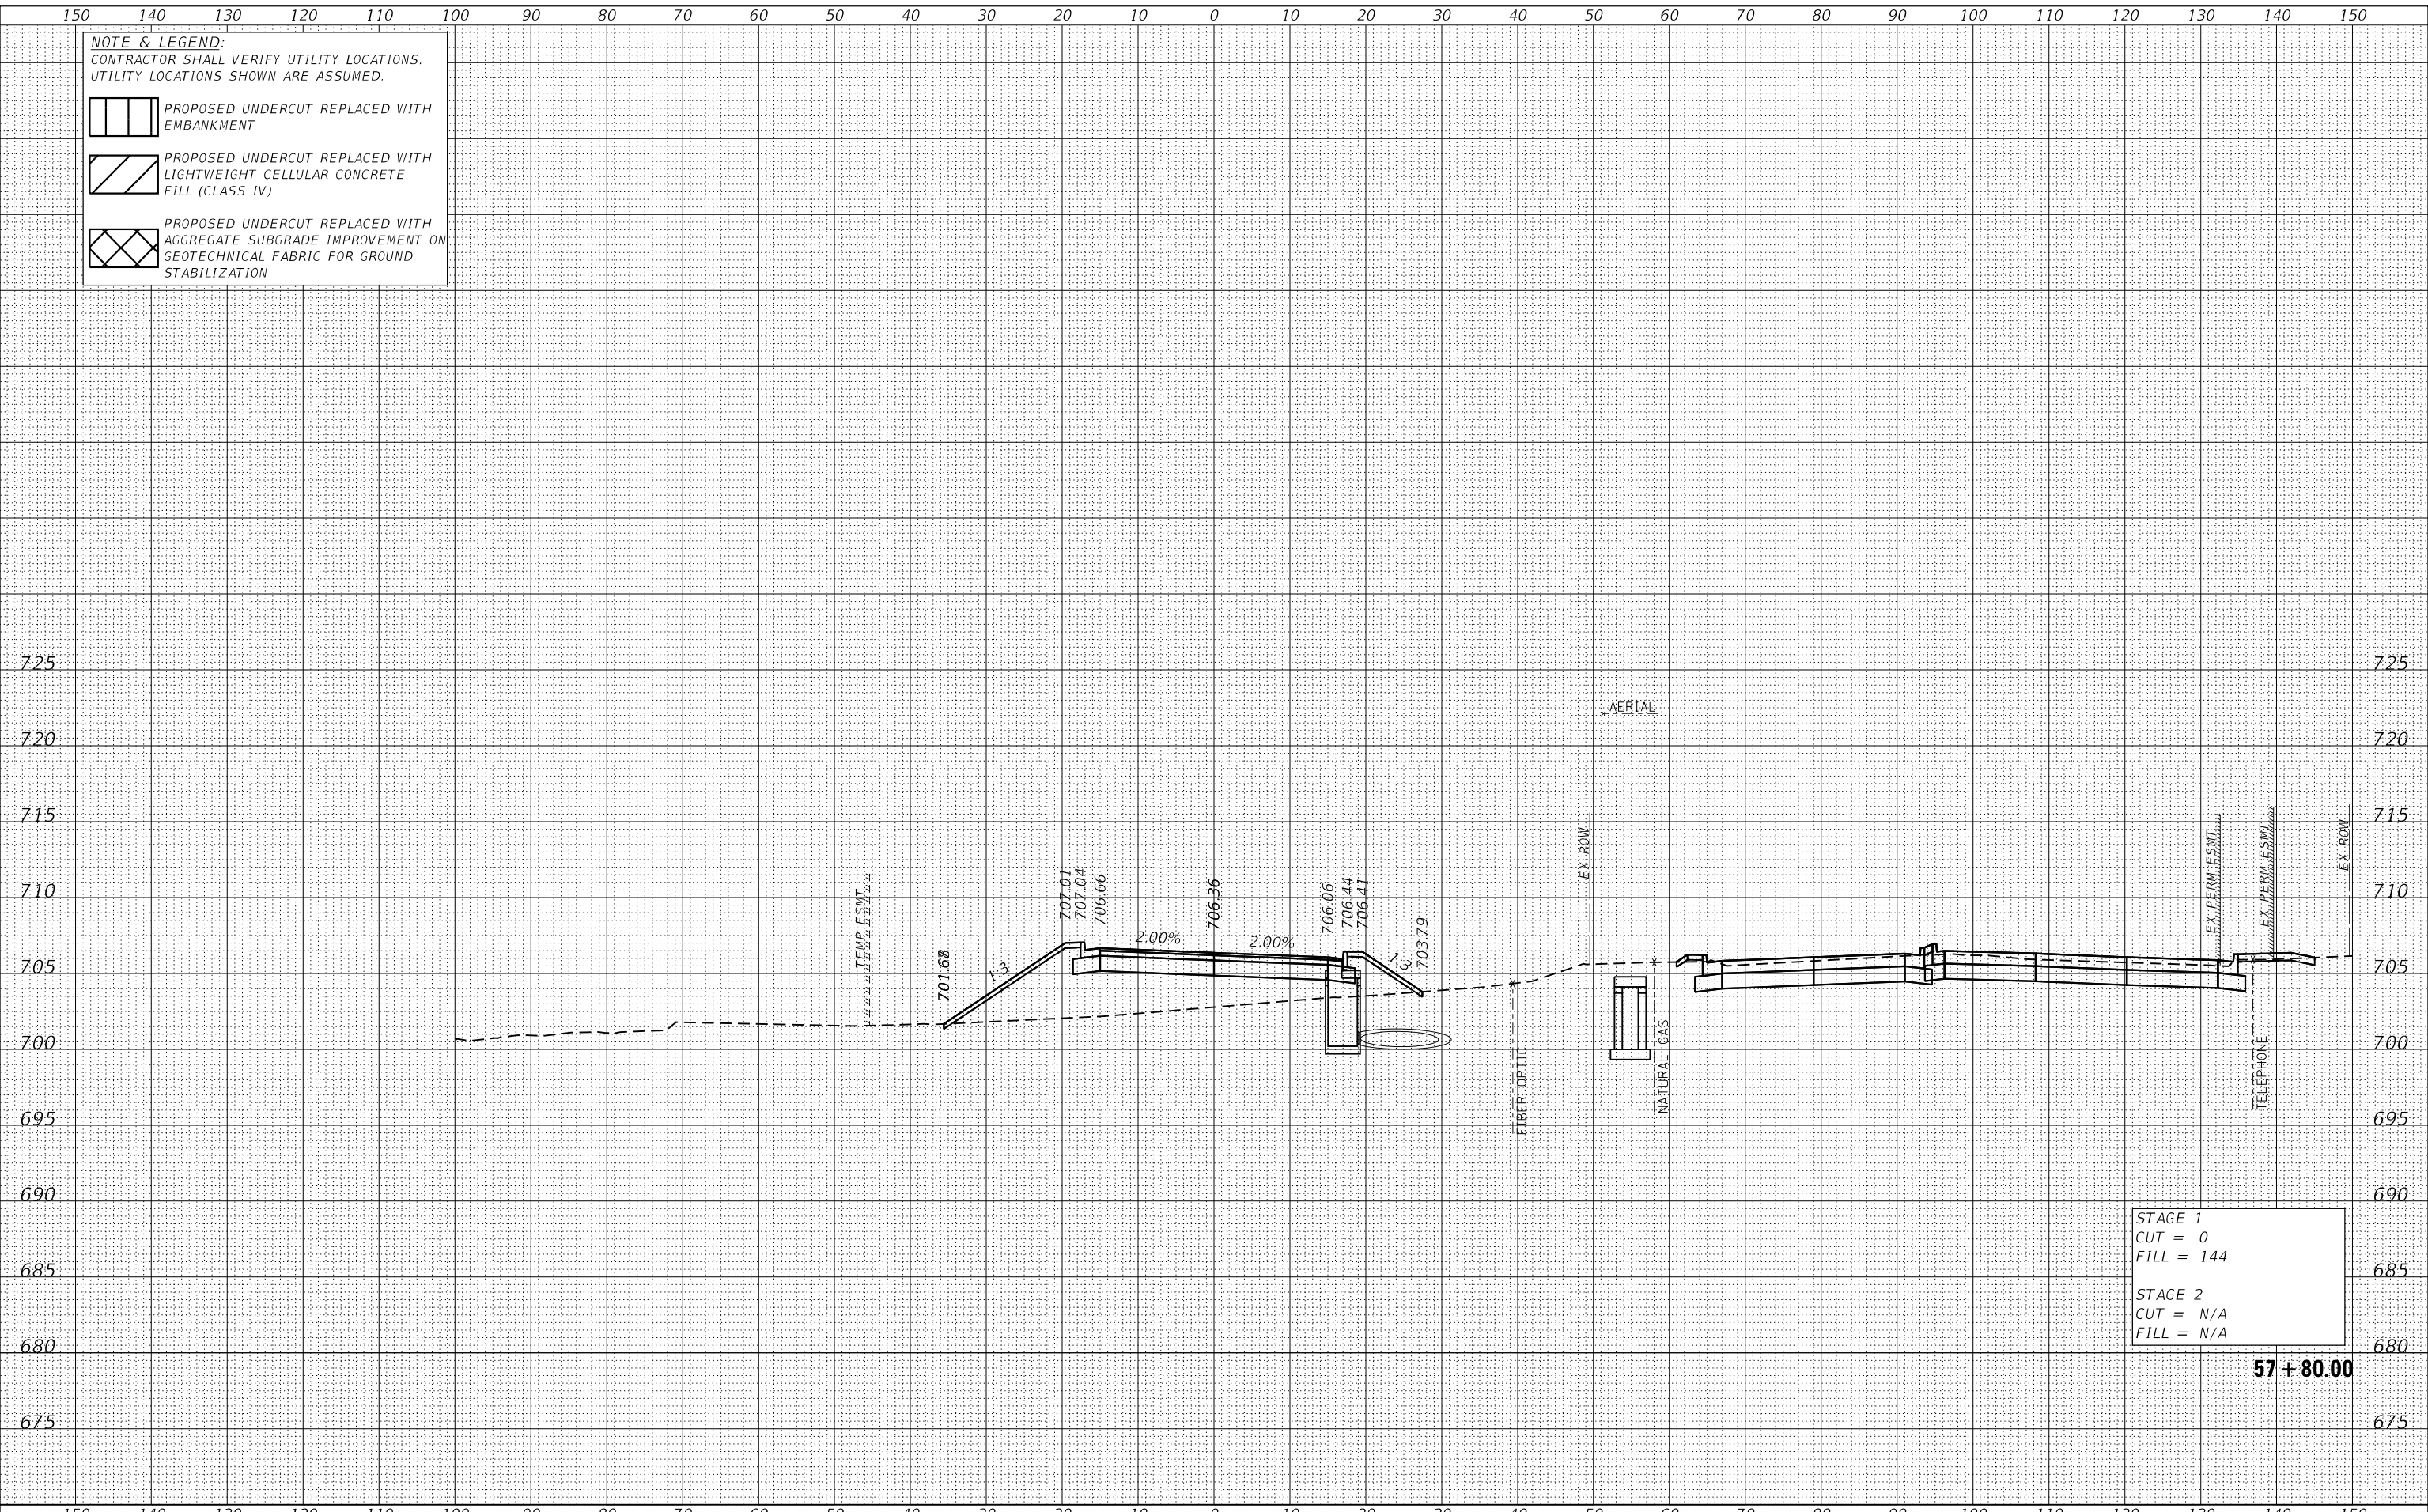

STAGE 1
 CUT = 0
 FILL = 144

STAGE 2
 CUT = N/A
 FILL = N/A

57 + 80.00

 8725 W. Higgins Rd, Ste 600, Chicago, IL 60631 P 773.775.4009 www.ciorba.com	USER NAME = Roadway PLOT SCALE = 20.0000" / 1" PLOT DATE = 3/5/2021	DESIGNED - JPA DRAWN - JPA CHECKED - DJO DATE - 3/3/2021	REVISED - REVISED - REVISED - REVISED -	STATE OF ILLINOIS DEPARTMENT OF TRANSPORTATION	80TH AVENUE ROADWAY RECONSTRUCTION CROSS SECTIONS - PUBLIC WORKS DRIVE	SCALE: 1" = 10' SHEET OF SHEETS STA. 57+80.00 TO STA. 57+80.00	F.A.U. RTE. SECTION COUNTY TOTAL SHEETS SHEET NO. 2755 06-00122-16-FP WILL 1113 1108 CONTRACT NO. 61G73	ILLINOIS FED. AID PROJECT
--	---	---	--	---	---	---	---	---------------------------

DATE	
BY	
SURVEYED	
PLOTTED	
TEMPLATE	
AREAS CHECKED	
FINAL SURVEY	
NOTE BOOK	
NO.	
AREAS CHECKED	

DATE	
BY	
SURVEYED	
PLOTTED	
TEMPLATE	
AREAS CHECKED	
ORIGINAL SURVEY	
NOTE BOOK	
NO.	
AREAS CHECKED	


DATE PLOTTED = 3/5/2021 3:15:26 AM
 PEN TABLE = R:\Proj\0020887\0\10020887\01.dwg
 PLOT CONFIG = CG-PDF.plt
 MODEL: SPODELMAMES
 FILE NAME: R:\Proj\0020887\0\10020887\01.dwg

NOTE & LEGEND:
 CONTRACTOR SHALL VERIFY UTILITY LOCATIONS.
 UTILITY LOCATIONS SHOWN ARE ASSUMED.

PROPOSED UNDERCUT REPLACED WITH EMBANKMENT

PROPOSED UNDERCUT REPLACED WITH LIGHTWEIGHT CELLULAR CONCRETE FILL (CLASS IV)

PROPOSED UNDERCUT REPLACED WITH AGGREGATE SUBGRADE IMPROVEMENT ON GEOTECHNICAL FABRIC FOR GROUND STABILIZATION

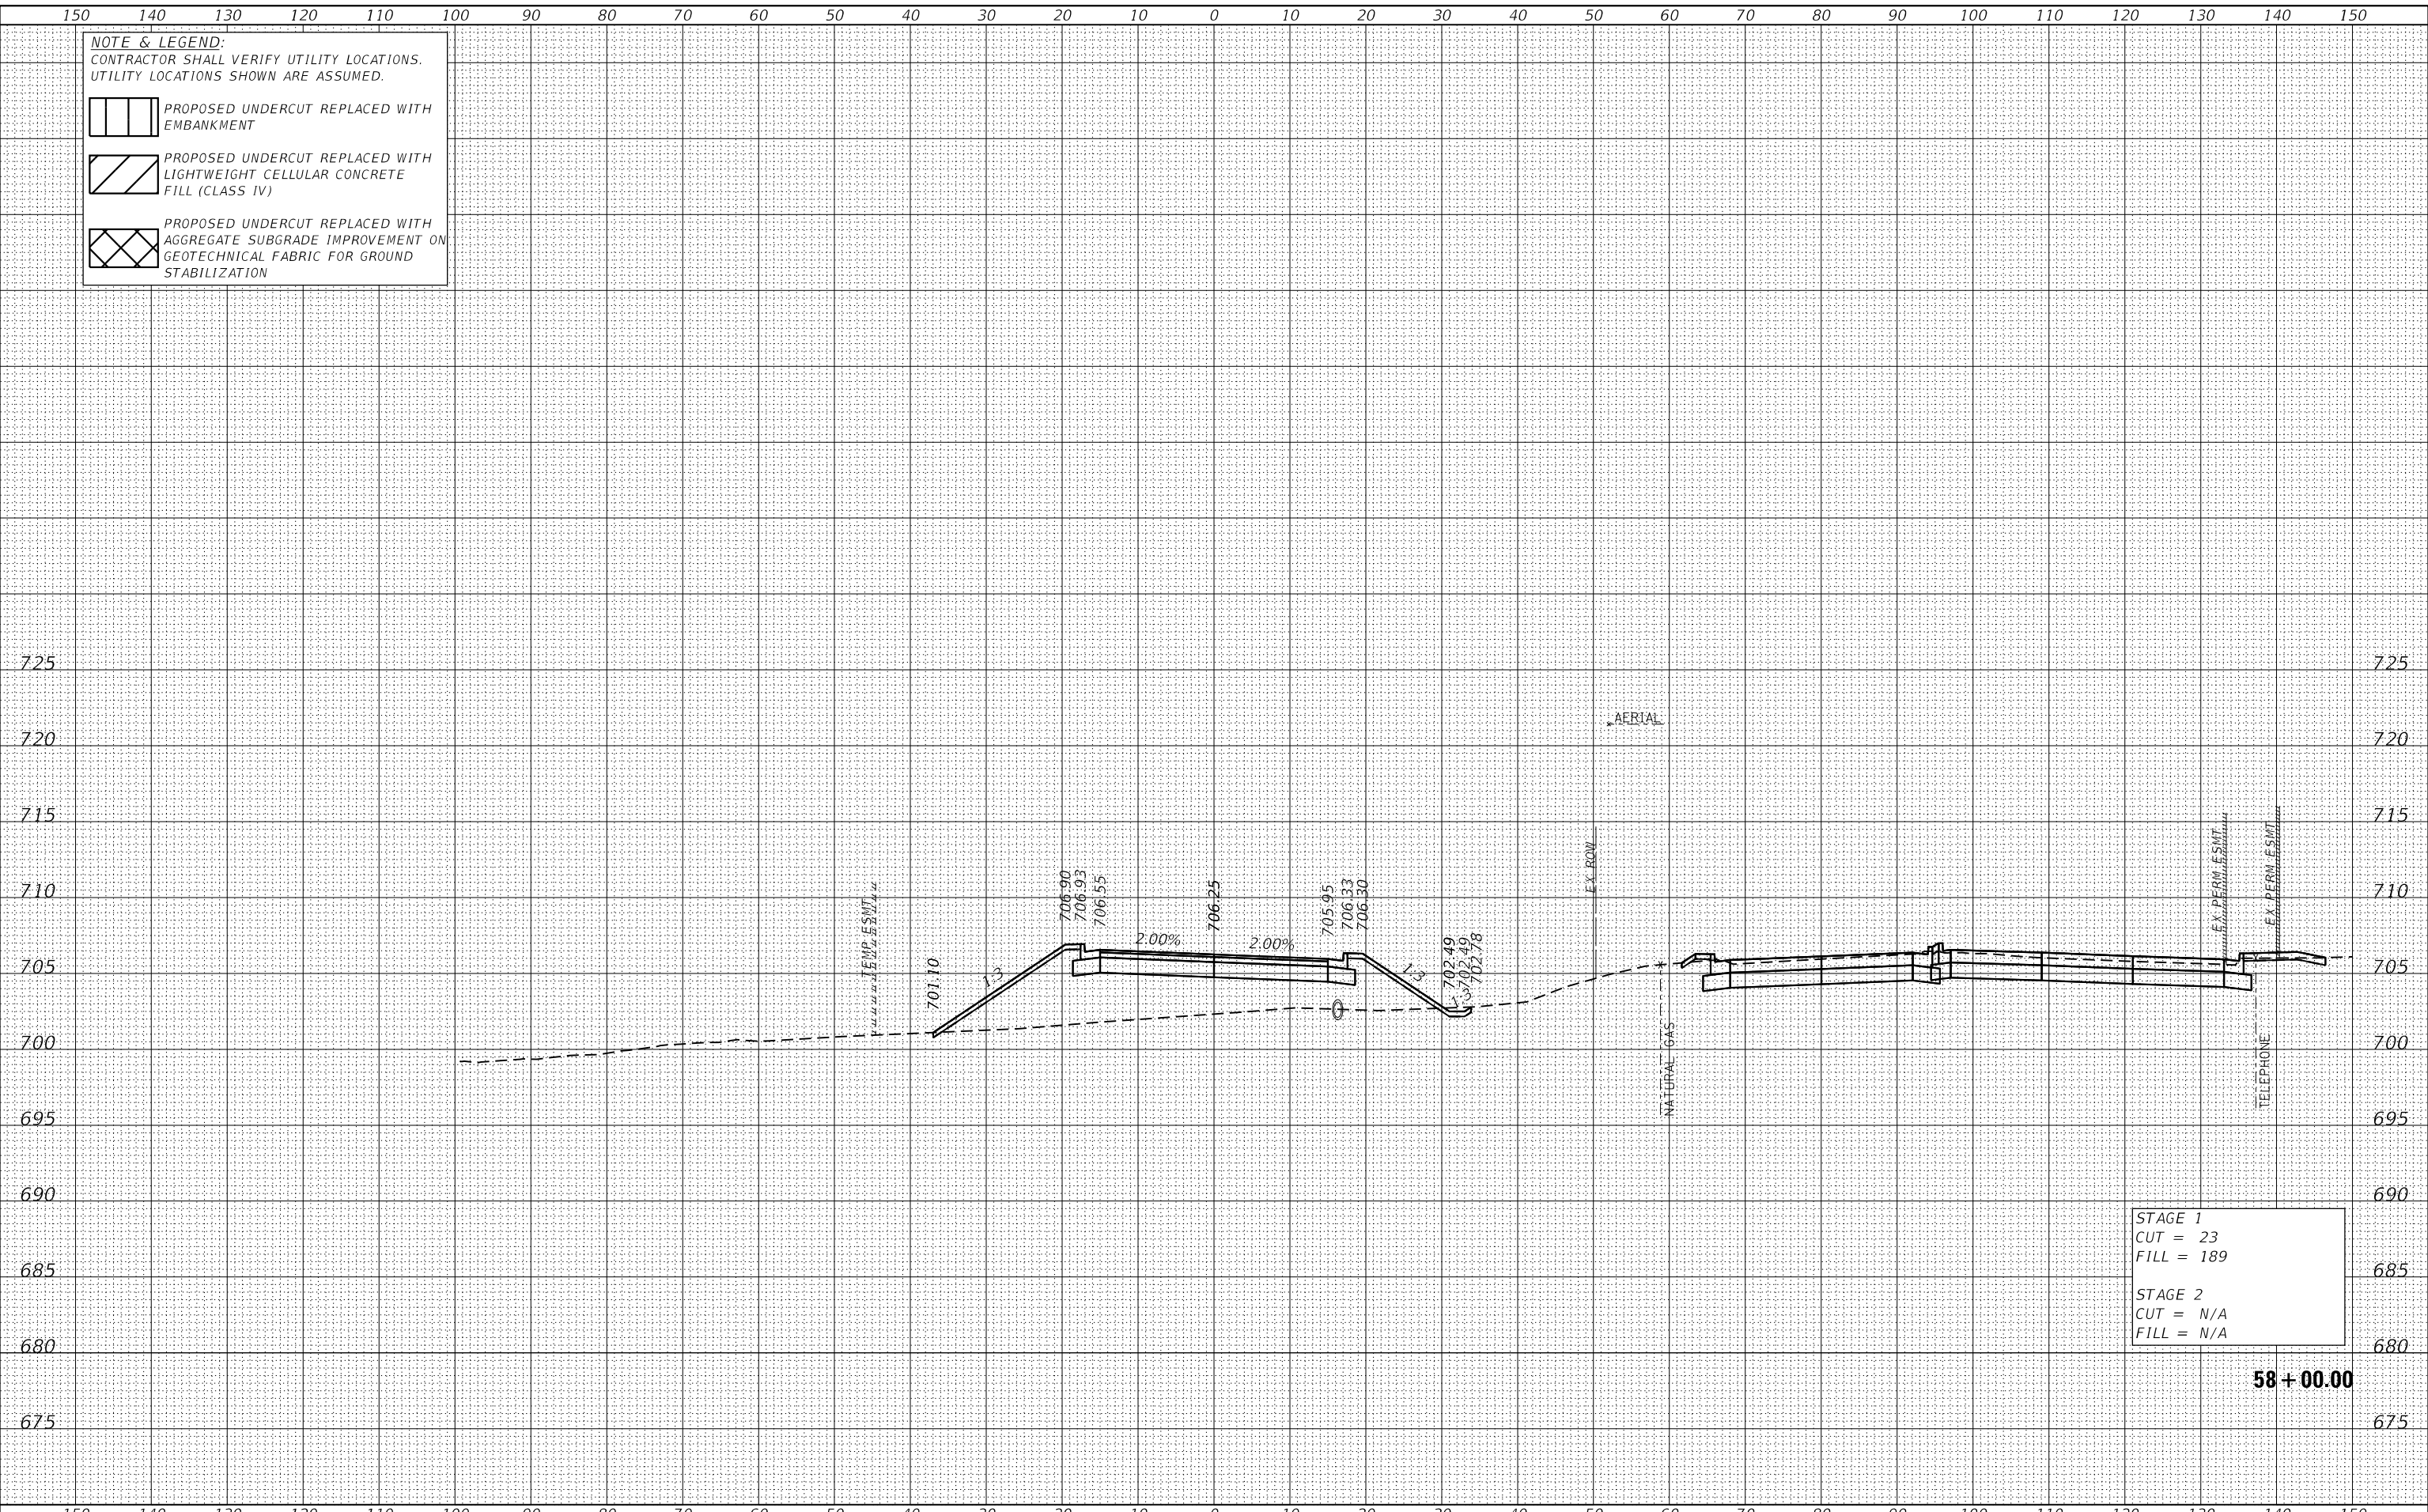

STAGE 1
 CUT = 23
 FILL = 189

STAGE 2
 CUT = N/A
 FILL = N/A

58 + 00.00


 8725 W. Higgins Rd, Ste 600, Chicago, IL 60631 P 773.775.4009 www.ciorba.com	USER NAME = Roadway DESIGNED - JPA DRAWN - JPA CHECKED - DJO DATE - 3/3/2021	REVISED - REVISED - REVISED - REVISED -	STATE OF ILLINOIS DEPARTMENT OF TRANSPORTATION	80TH AVENUE ROADWAY RECONSTRUCTION CROSS SECTIONS - PUBLIC WORKS DRIVE	F.A.U. RTE. = 2755 SECTION = 06-00122-16-FP	COUNTY = WILL CONTRACT NO. = 61G73	TOTAL SHEETS = 1113 SHEET NO. = 1109
	PLOT SCALE = 20,000.00' / in. PLOT DATE = 3/5/2021	SCALE: 1" = 10' SHEET OF SHEETS STA. 58+00.00 TO STA. 58+00.00			ILLINOIS FED. AID PROJECT		


DATE	
BY	
SURVEYED	
PLOTTED	
TEMPLATE	
AREAS CHECKED	
FINAL SURVEY	
NOTE BOOK	
NO.	
AREAS CHECKED	


DATE	
BY	
SURVEYED	
PLOTTED	
TEMPLATE	
AREAS CHECKED	
ORIGINAL SURVEY	
NOTE BOOK	
NO.	
AREAS CHECKED	


DATE PLOTTED = 3/5/2021 3:15:26 AM
 PEN TABLE = R:\Proj\0020887\01\0020887\01.dwg
 PLOT CONFIG = CG-PDF.plt
 MODEL: SPODELMAMES
 FILE NAME: R:\Proj\0020887\01\0020887\01.dwg

NOTE & LEGEND:
 CONTRACTOR SHALL VERIFY UTILITY LOCATIONS.
 UTILITY LOCATIONS SHOWN ARE ASSUMED.

 PROPOSED UNDERCUT REPLACED WITH EMBANKMENT

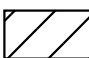 PROPOSED UNDERCUT REPLACED WITH LIGHTWEIGHT CELLULAR CONCRETE FILL (CLASS IV)

 PROPOSED UNDERCUT REPLACED WITH AGGREGATE SUBGRADE IMPROVEMENT ON GEOTECHNICAL FABRIC FOR GROUND STABILIZATION

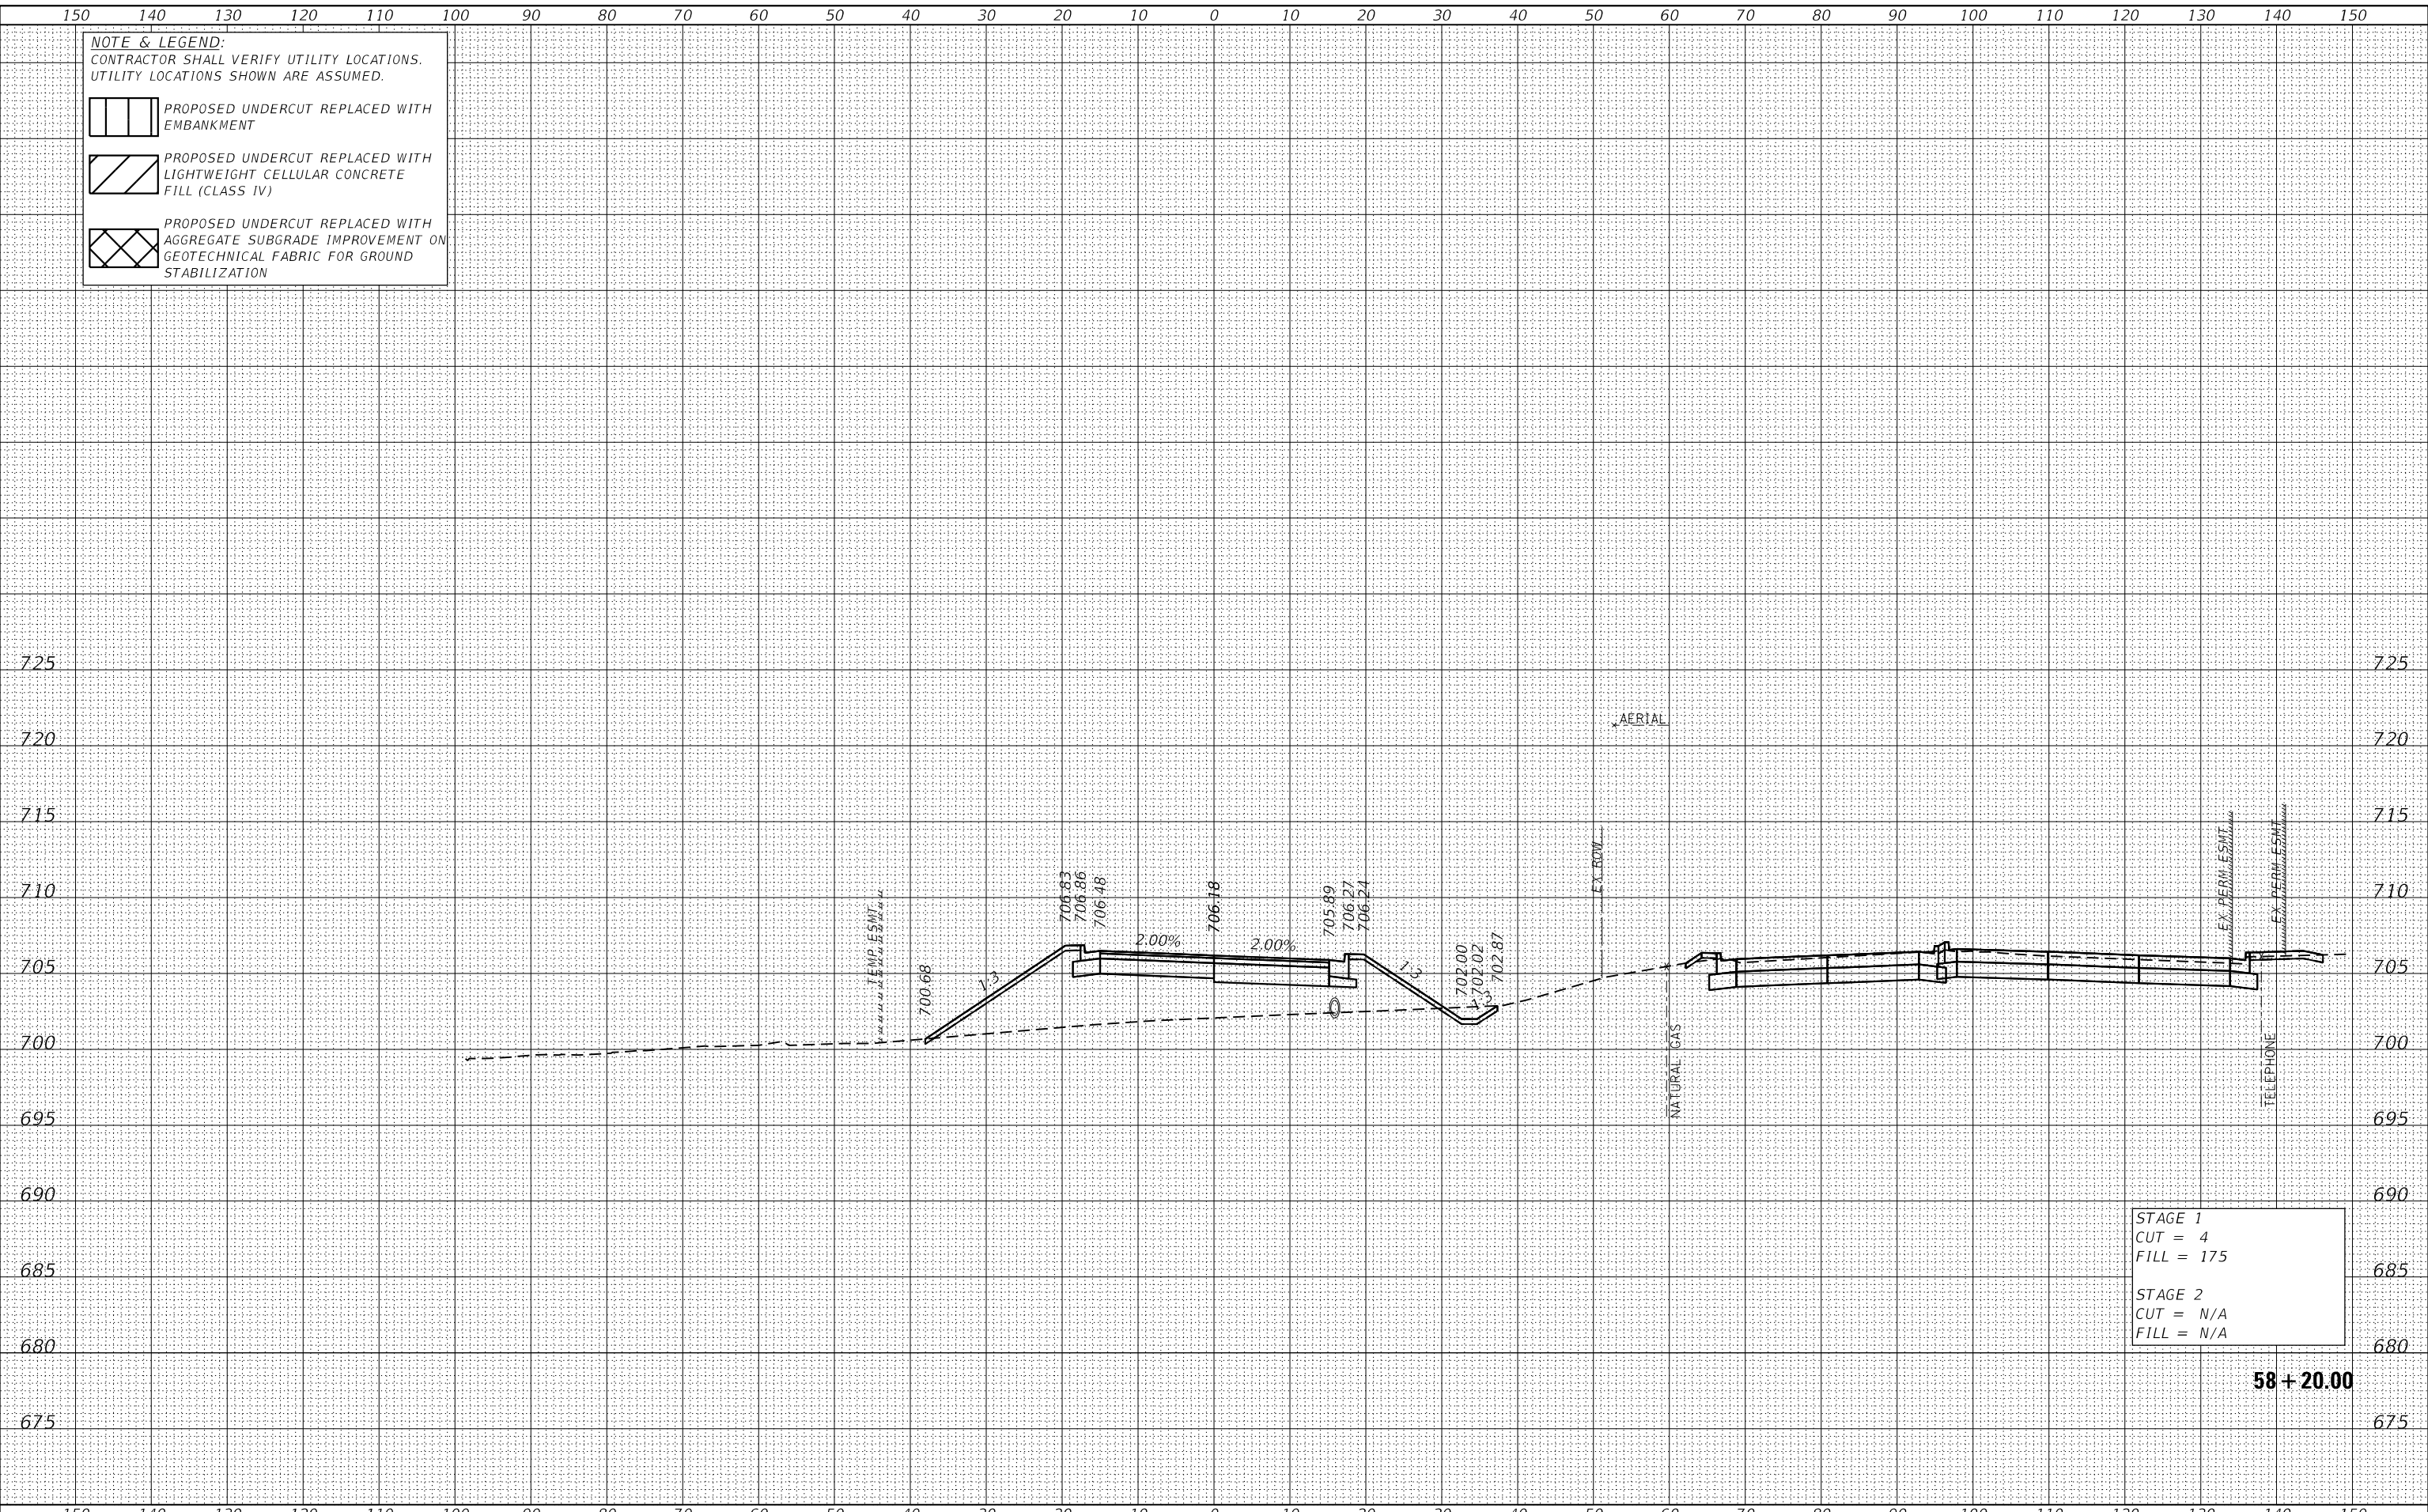

STAGE 1
 CUT = 4
 FILL = 175

STAGE 2
 CUT = N/A
 FILL = N/A

58 + 20.00

CiorbaGroup
 8725 W. Higgins Rd, Ste 600, Chicago, IL 60631
 P 773.775.4009 | www.ciorba.com

USER NAME = Roadway	DESIGNED - JPA	REVISED -
	DRAWN - JPA	REVISED -
PLOT SCALE = 20.0000' / in.	CHECKED - DJO	REVISED -
PLOT DATE = 3/5/2021	DATE - 3/3/2021	REVISED -

STATE OF ILLINOIS
 DEPARTMENT OF TRANSPORTATION

80TH AVENUE ROADWAY RECONSTRUCTION
 CROSS SECTIONS - PUBLIC WORKS DRIVE

SCALE: 1" = 10' SHEET OF SHEETS STA. 58+20.00 TO STA. 58+20.00


F.A.U. RTE.	SECTION	COUNTY	TOTAL SHEETS	SHEET NO.
2755	06-00122-16-FP	WILL	1113	1110
CONTRACT NO.			61G73	
ILLINOIS		FED. AID PROJECT		


DATE	
BY	
SURVEYED	
PLOTTED	
TEMPLATE	
AREAS CHECKED	
FINAL SURVEY	
NOTE BOOK	
NO.	
AREAS CHECKED	


DATE	
BY	
SURVEYED	
PLOTTED	
TEMPLATE	
AREAS CHECKED	
ORIGINAL SURVEY	
NOTE BOOK	
NO.	
AREAS CHECKED	


DATE PLOTTED = 3/5/2021 3:15:27 AM
 PEN TABLE = R:\P\010020887\010020887\01.dwg
 PLOT CONFIG = CG-PDF.plt
 MODEL: SPODELMAMES
 FILE NAME: R:\P\010020887\01\Design\Sections\010020887.dwg

NOTE & LEGEND:
 CONTRACTOR SHALL VERIFY UTILITY LOCATIONS.
 UTILITY LOCATIONS SHOWN ARE ASSUMED.

 PROPOSED UNDERCUT REPLACED WITH EMBANKMENT

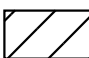 PROPOSED UNDERCUT REPLACED WITH LIGHTWEIGHT CELLULAR CONCRETE FILL (CLASS IV)


 PROPOSED UNDERCUT REPLACED WITH AGGREGATE SUBGRADE IMPROVEMENT ON GEOTECHNICAL FABRIC FOR GROUND STABILIZATION

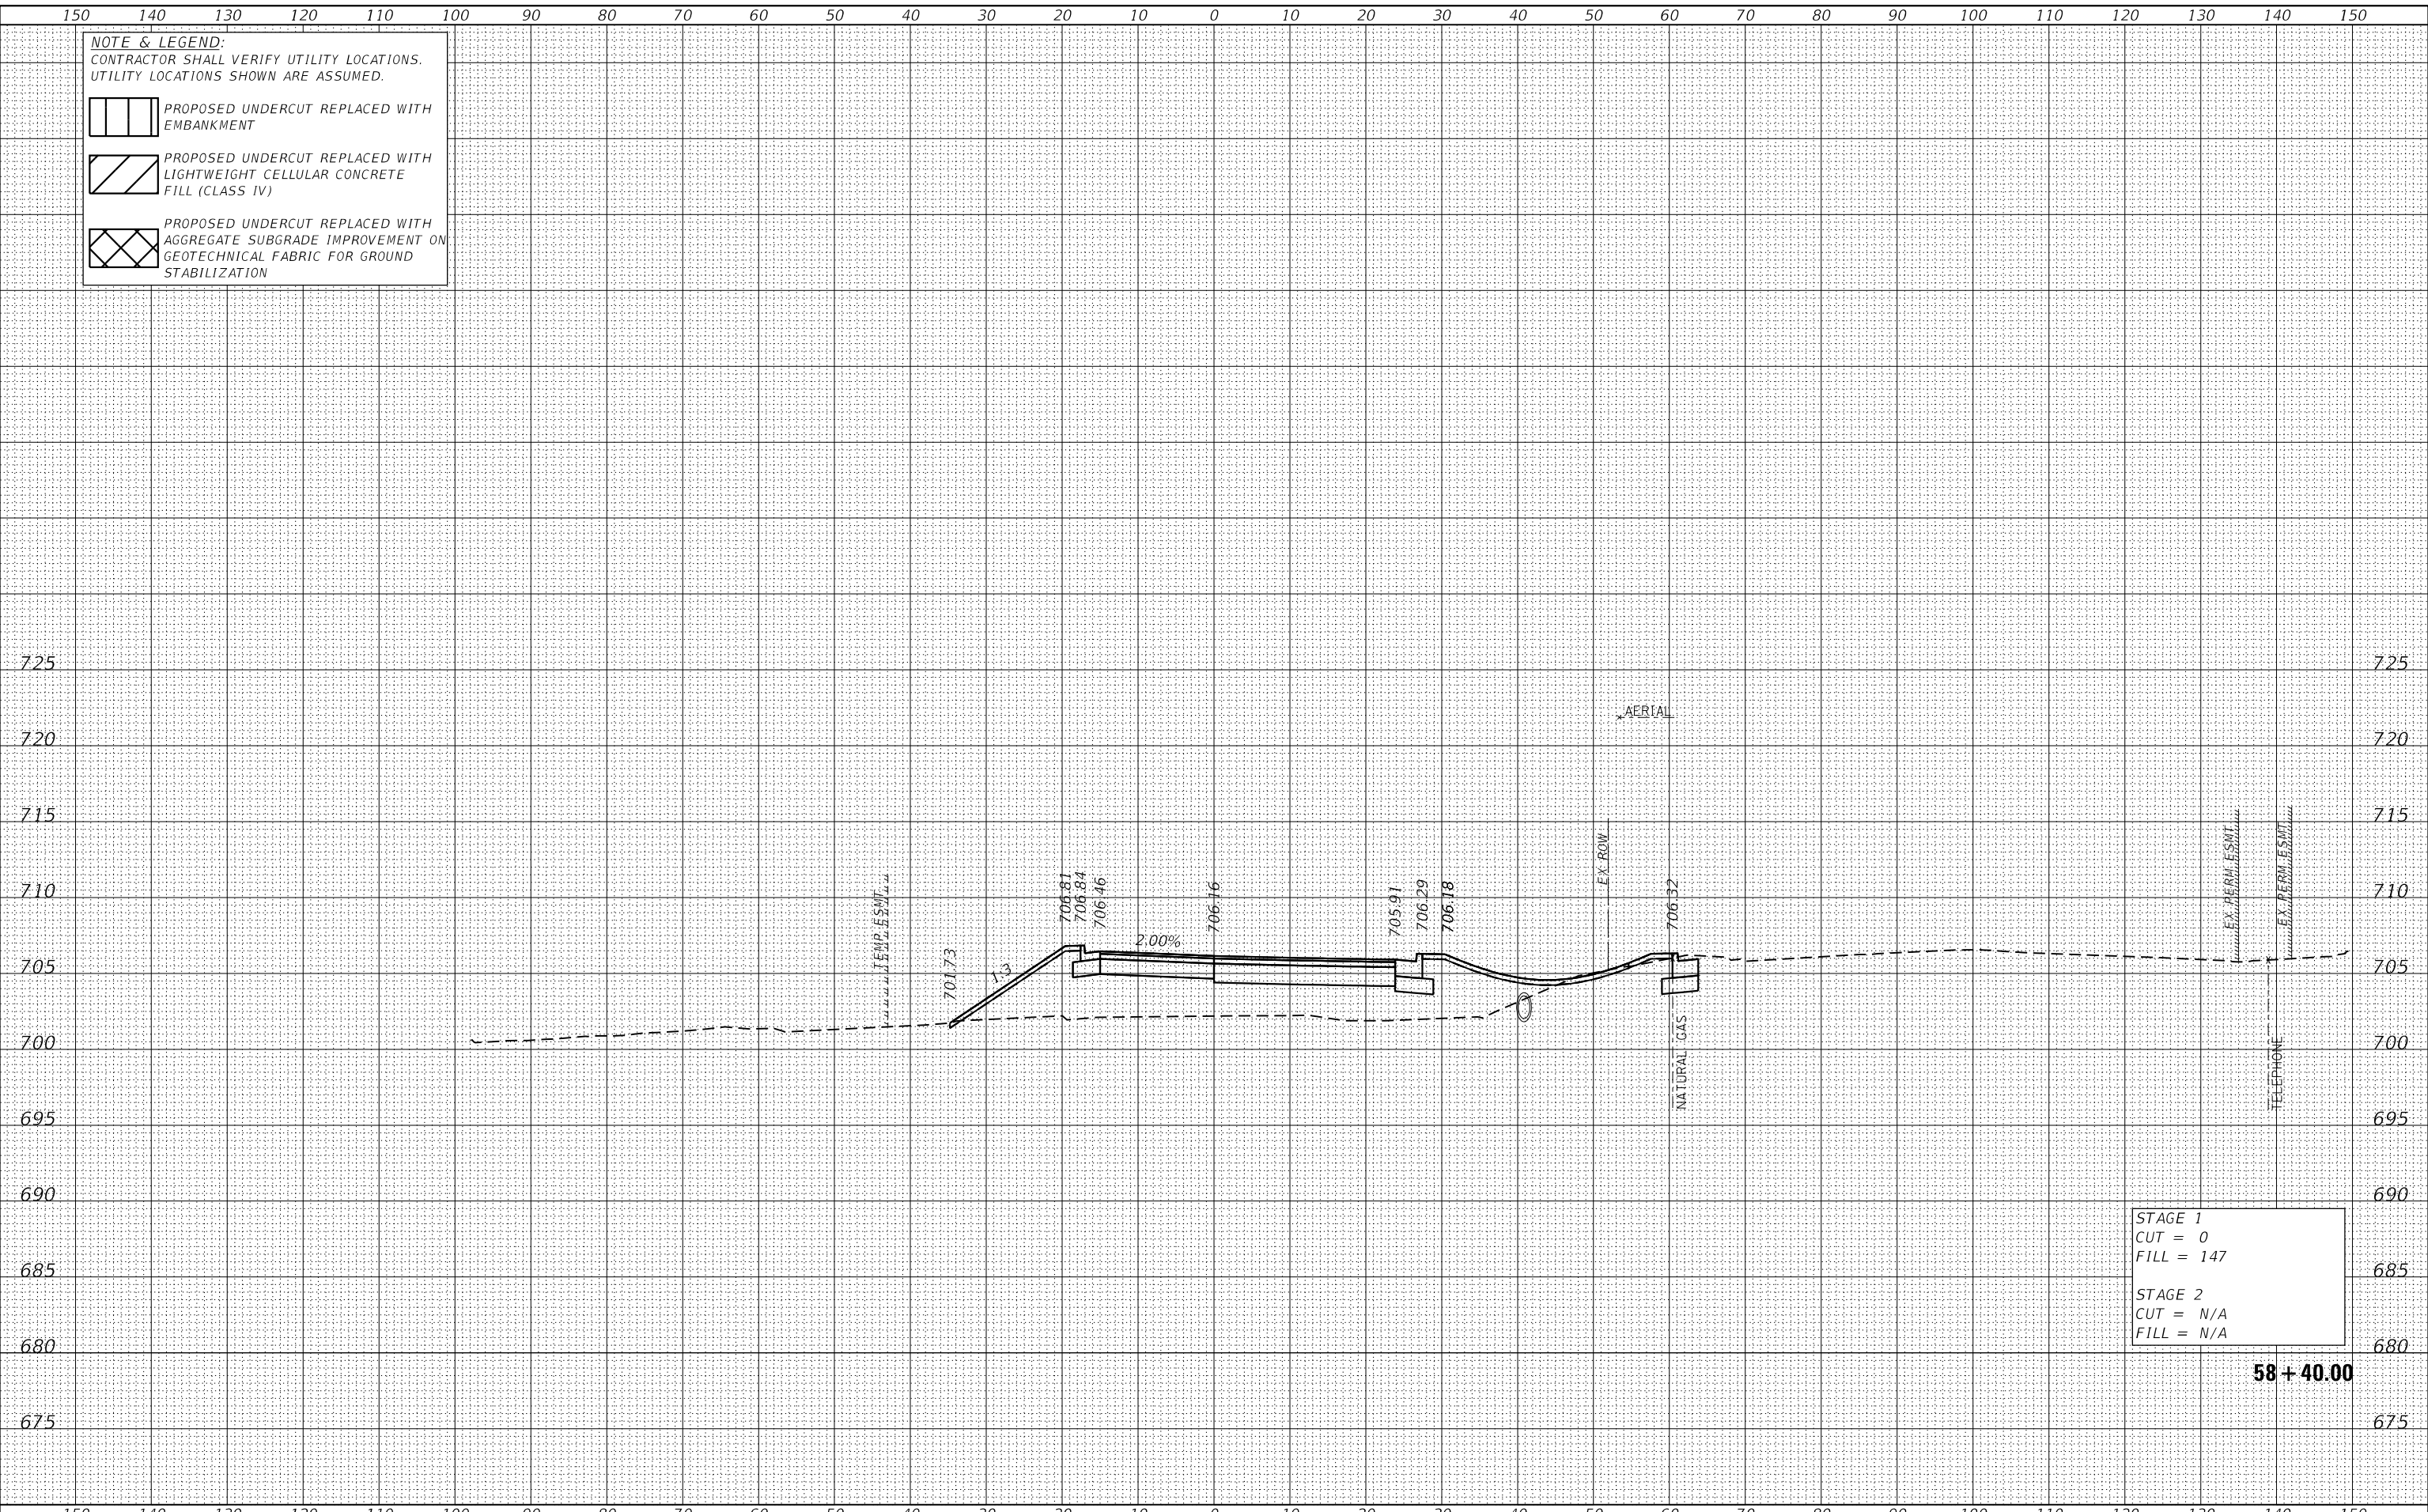

STAGE 1
 CUT = 0
 FILL = 147

STAGE 2
 CUT = N/A
 FILL = N/A

58 + 40.00

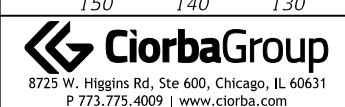

USER NAME = Roadway	DESIGNED - JPA	REVISED -
	DRAWN - JPA	REVISED -
PLOT SCALE = 20.0000' / in.	CHECKED - DJO	REVISED -
PLOT DATE = 3/5/2021	DATE - 3/3/2021	REVISED -

**STATE OF ILLINOIS
 DEPARTMENT OF TRANSPORTATION**

**80TH AVENUE ROADWAY RECONSTRUCTION
 CROSS SECTIONS - PUBLIC WORKS DRIVE**

SCALE: 1" = 10' SHEET OF SHEETS STA. 58+40.00 TO STA. 58+40.00


F.A.U. RTE.	SECTION	COUNTY	TOTAL SHEETS	SHEET NO.
2755	06-00122-16-FP	WILL	1113	1111
CONTRACT NO. 61G73			ILLINOIS FED. AID PROJECT	


DATE	
BY	
SURVEYED	
PLOTTED	
TEMPLATE	
AREAS CHECKED	
FINAL SURVEY	
NOTE BOOK	
NO.	
AREAS CHECKED	


DATE	
BY	
SURVEYED	
PLOTTED	
TEMPLATE	
AREAS CHECKED	
ORIGINAL SURVEY	
NOTE BOOK	
NO.	
AREAS CHECKED	


DATE PLOTTED = 3/5/2021 3:15:27 AM
 PEN TABLE = R:\Proj\0020887\0\0020887\01.dwg
 PLOT CONFIG = CG-PDF.plt
 MODEL: S:\DELIMITERS
 FILE NAME: R:\Proj\0020887\0\1\Design\Sections\0020887_01.dwg

NOTE & LEGEND:
 CONTRACTOR SHALL VERIFY UTILITY LOCATIONS.
 UTILITY LOCATIONS SHOWN ARE ASSUMED.

 PROPOSED UNDERCUT REPLACED WITH EMBANKMENT

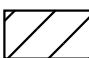 PROPOSED UNDERCUT REPLACED WITH LIGHTWEIGHT CELLULAR CONCRETE FILL (CLASS IV)

 PROPOSED UNDERCUT REPLACED WITH AGGREGATE SUBGRADE IMPROVEMENT ON GEOTECHNICAL FABRIC FOR GROUND STABILIZATION

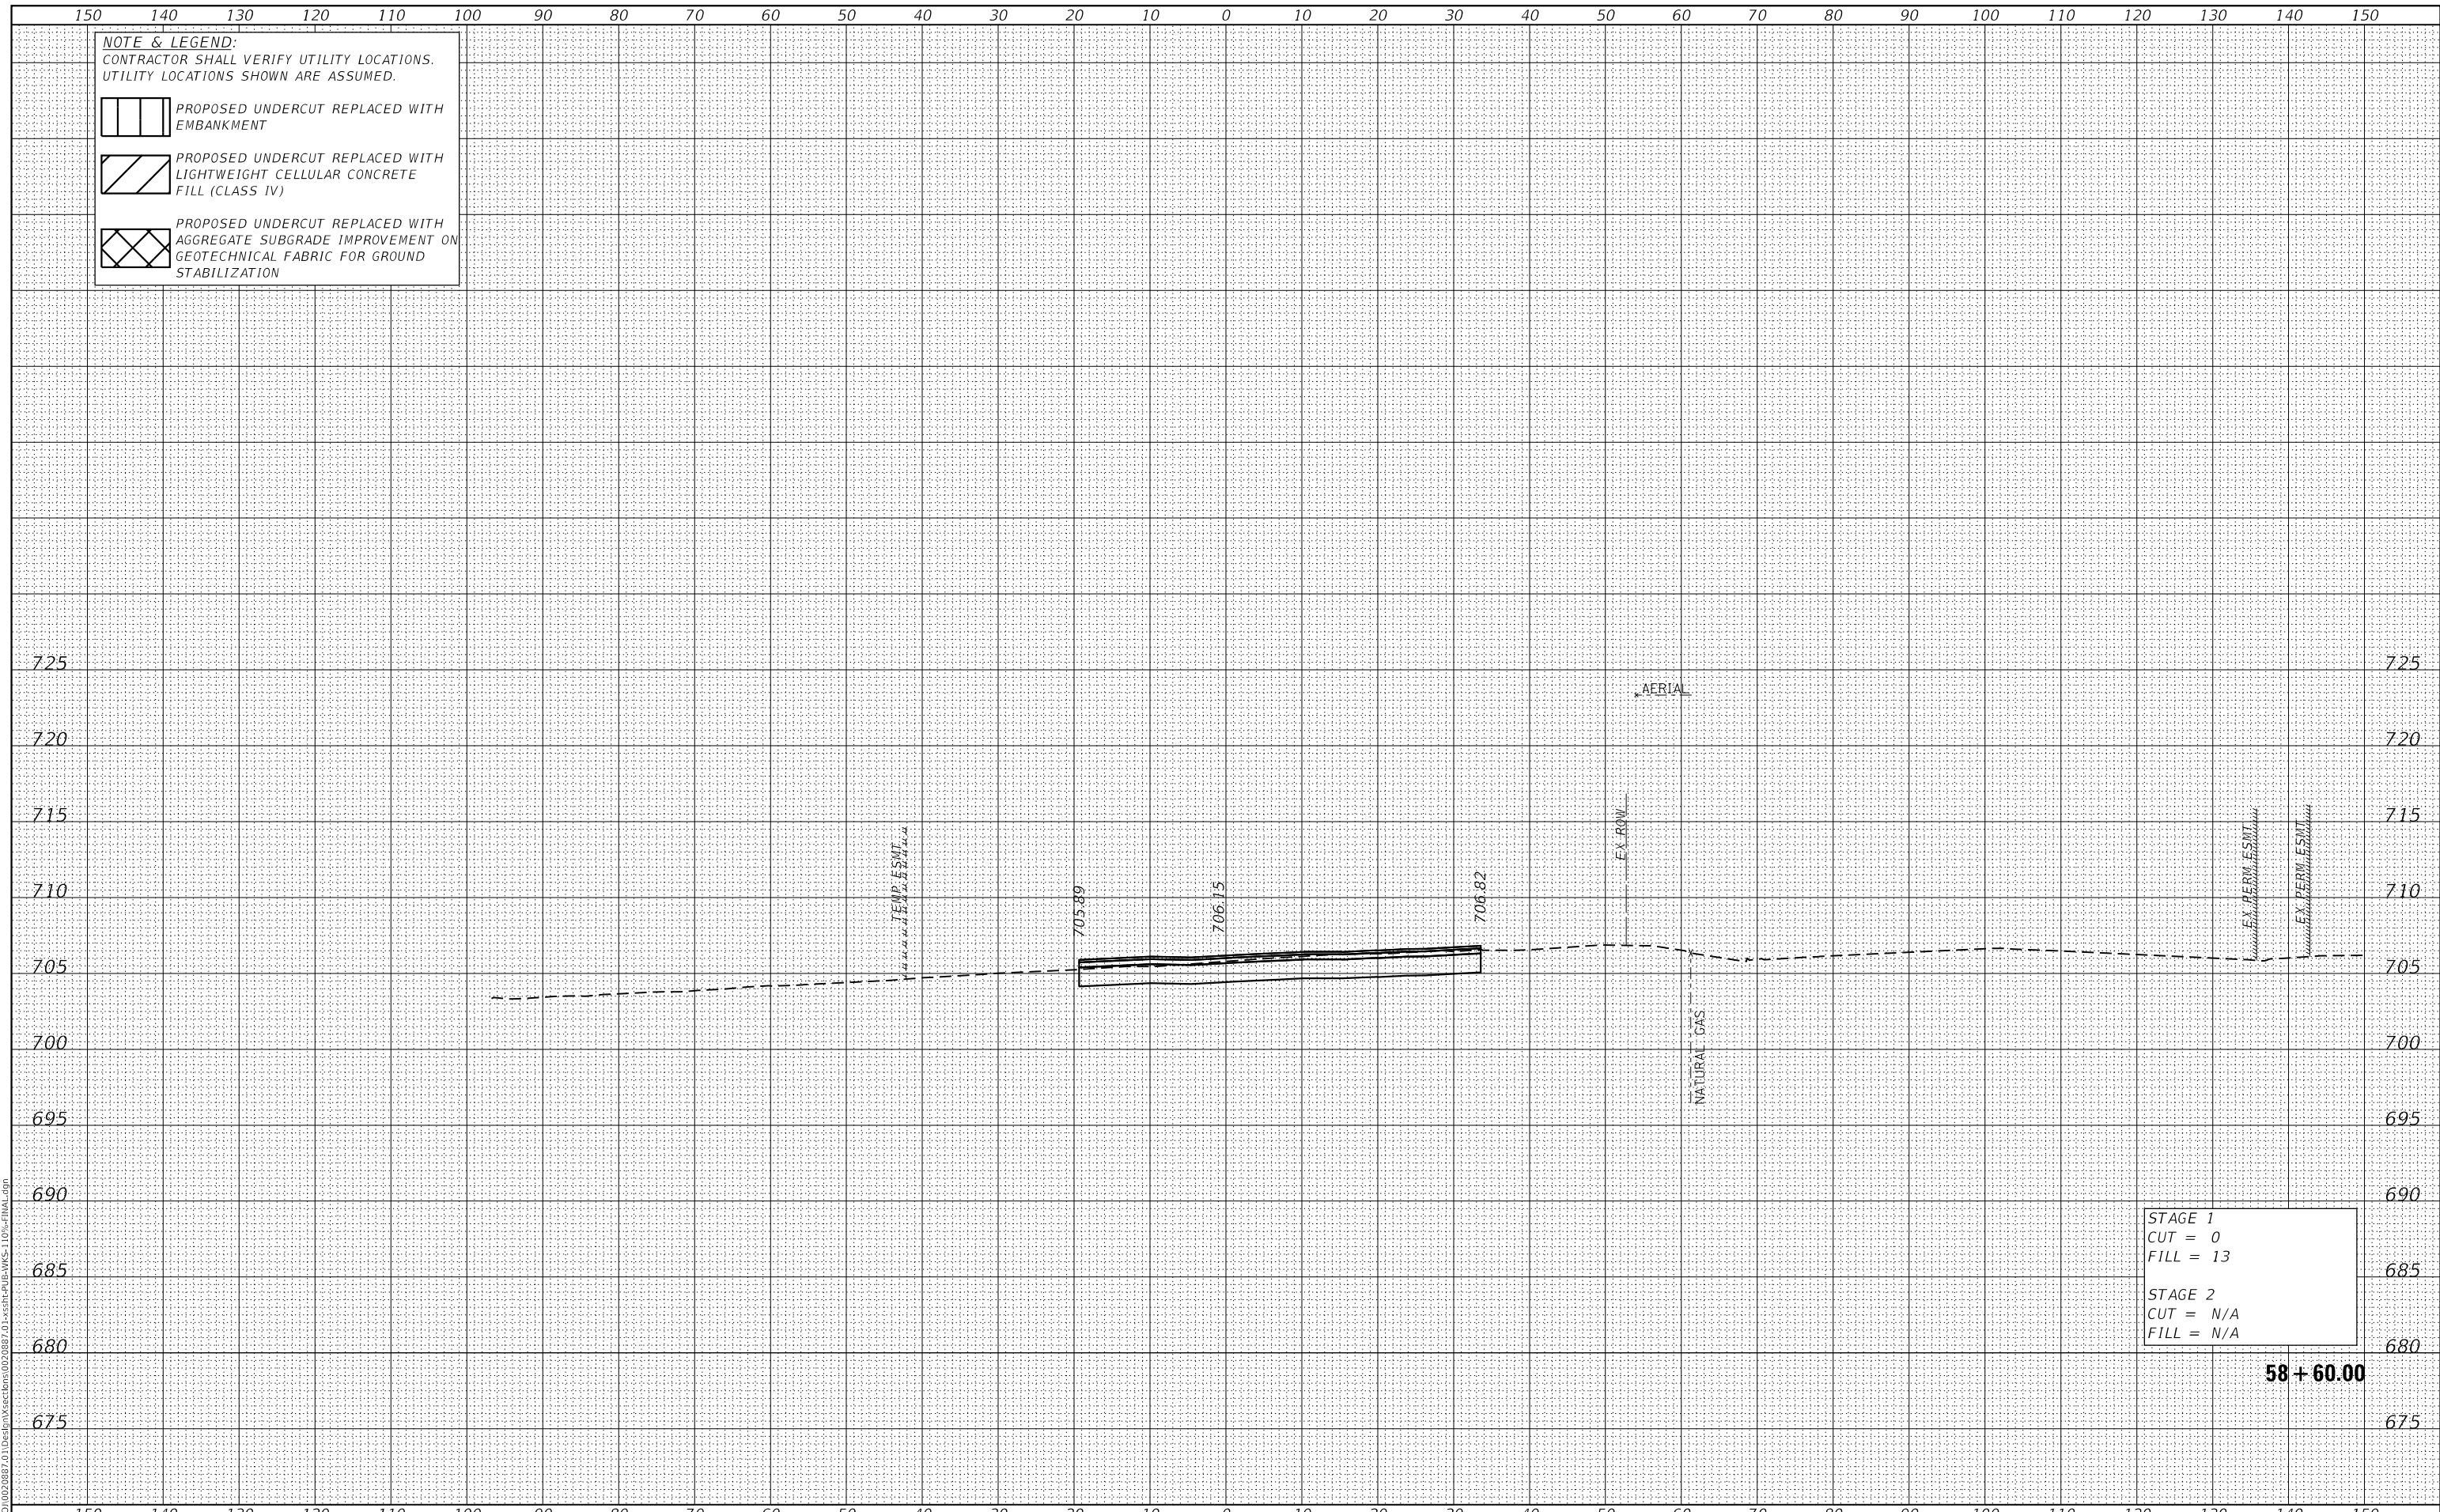

STAGE 1
 CUT = 0
 FILL = 13

STAGE 2
 CUT = N/A
 FILL = N/A

58 + 60.00



USER NAME = Roadway	DESIGNED - JPA	REVISED -
	DRAWN - JPA	REVISED -
PLOT SCALE = 20,000.0' / in.	CHECKED - DJO	REVISED -
PLOT DATE = 3/5/2021	DATE - 3/3/2021	REVISED -

STATE OF ILLINOIS
 DEPARTMENT OF TRANSPORTATION

80TH AVENUE ROADWAY RECONSTRUCTION
 CROSS SECTIONS - PUBLIC WORKS DRIVE

SCALE: 1" = 10' SHEET OF SHEETS STA. 58+60.00 TO STA. 58+60.00

F.A.U. RTE.	SECTION	COUNTY	TOTAL SHEETS	SHEET NO.
2755	06-00122-16-FP	WILL	1113	1112
CONTRACT NO. 61G73				


ILLINOIS FED. AID PROJECT


DATE	
BY	
SURVEYED	
PLOTTED	
TEMPLATE	
AREAS CHECKED	
FINAL SURVEY	
NOTE BOOK	
NO.	
AREAS CHECKED	


DATE	
BY	
SURVEYED	
PLOTTED	
TEMPLATE	
AREAS CHECKED	
ORIGINAL SURVEY	
NOTE BOOK	
NO.	
AREAS CHECKED	


DATE PLOTTED = 3/5/2021 3:15:27 AM
 PEN TABLE = R:\Proj\0020887\0\0020887\01.dwg
 PLOT CONFIG = CG+PDF.plt
 MODEL: S:\DELTA\MES
 FILE NAME: R:\Proj\0020887\0\1\Design\Sections\0020887_01.dwg

NOTE & LEGEND:
 CONTRACTOR SHALL VERIFY UTILITY LOCATIONS.
 UTILITY LOCATIONS SHOWN ARE ASSUMED.

 PROPOSED UNDERCUT REPLACED WITH EMBANKMENT

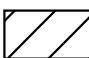 PROPOSED UNDERCUT REPLACED WITH LIGHTWEIGHT CELLULAR CONCRETE FILL (CLASS IV)


 PROPOSED UNDERCUT REPLACED WITH AGGREGATE SUBGRADE IMPROVEMENT ON GEOTECHNICAL FABRIC FOR GROUND STABILIZATION

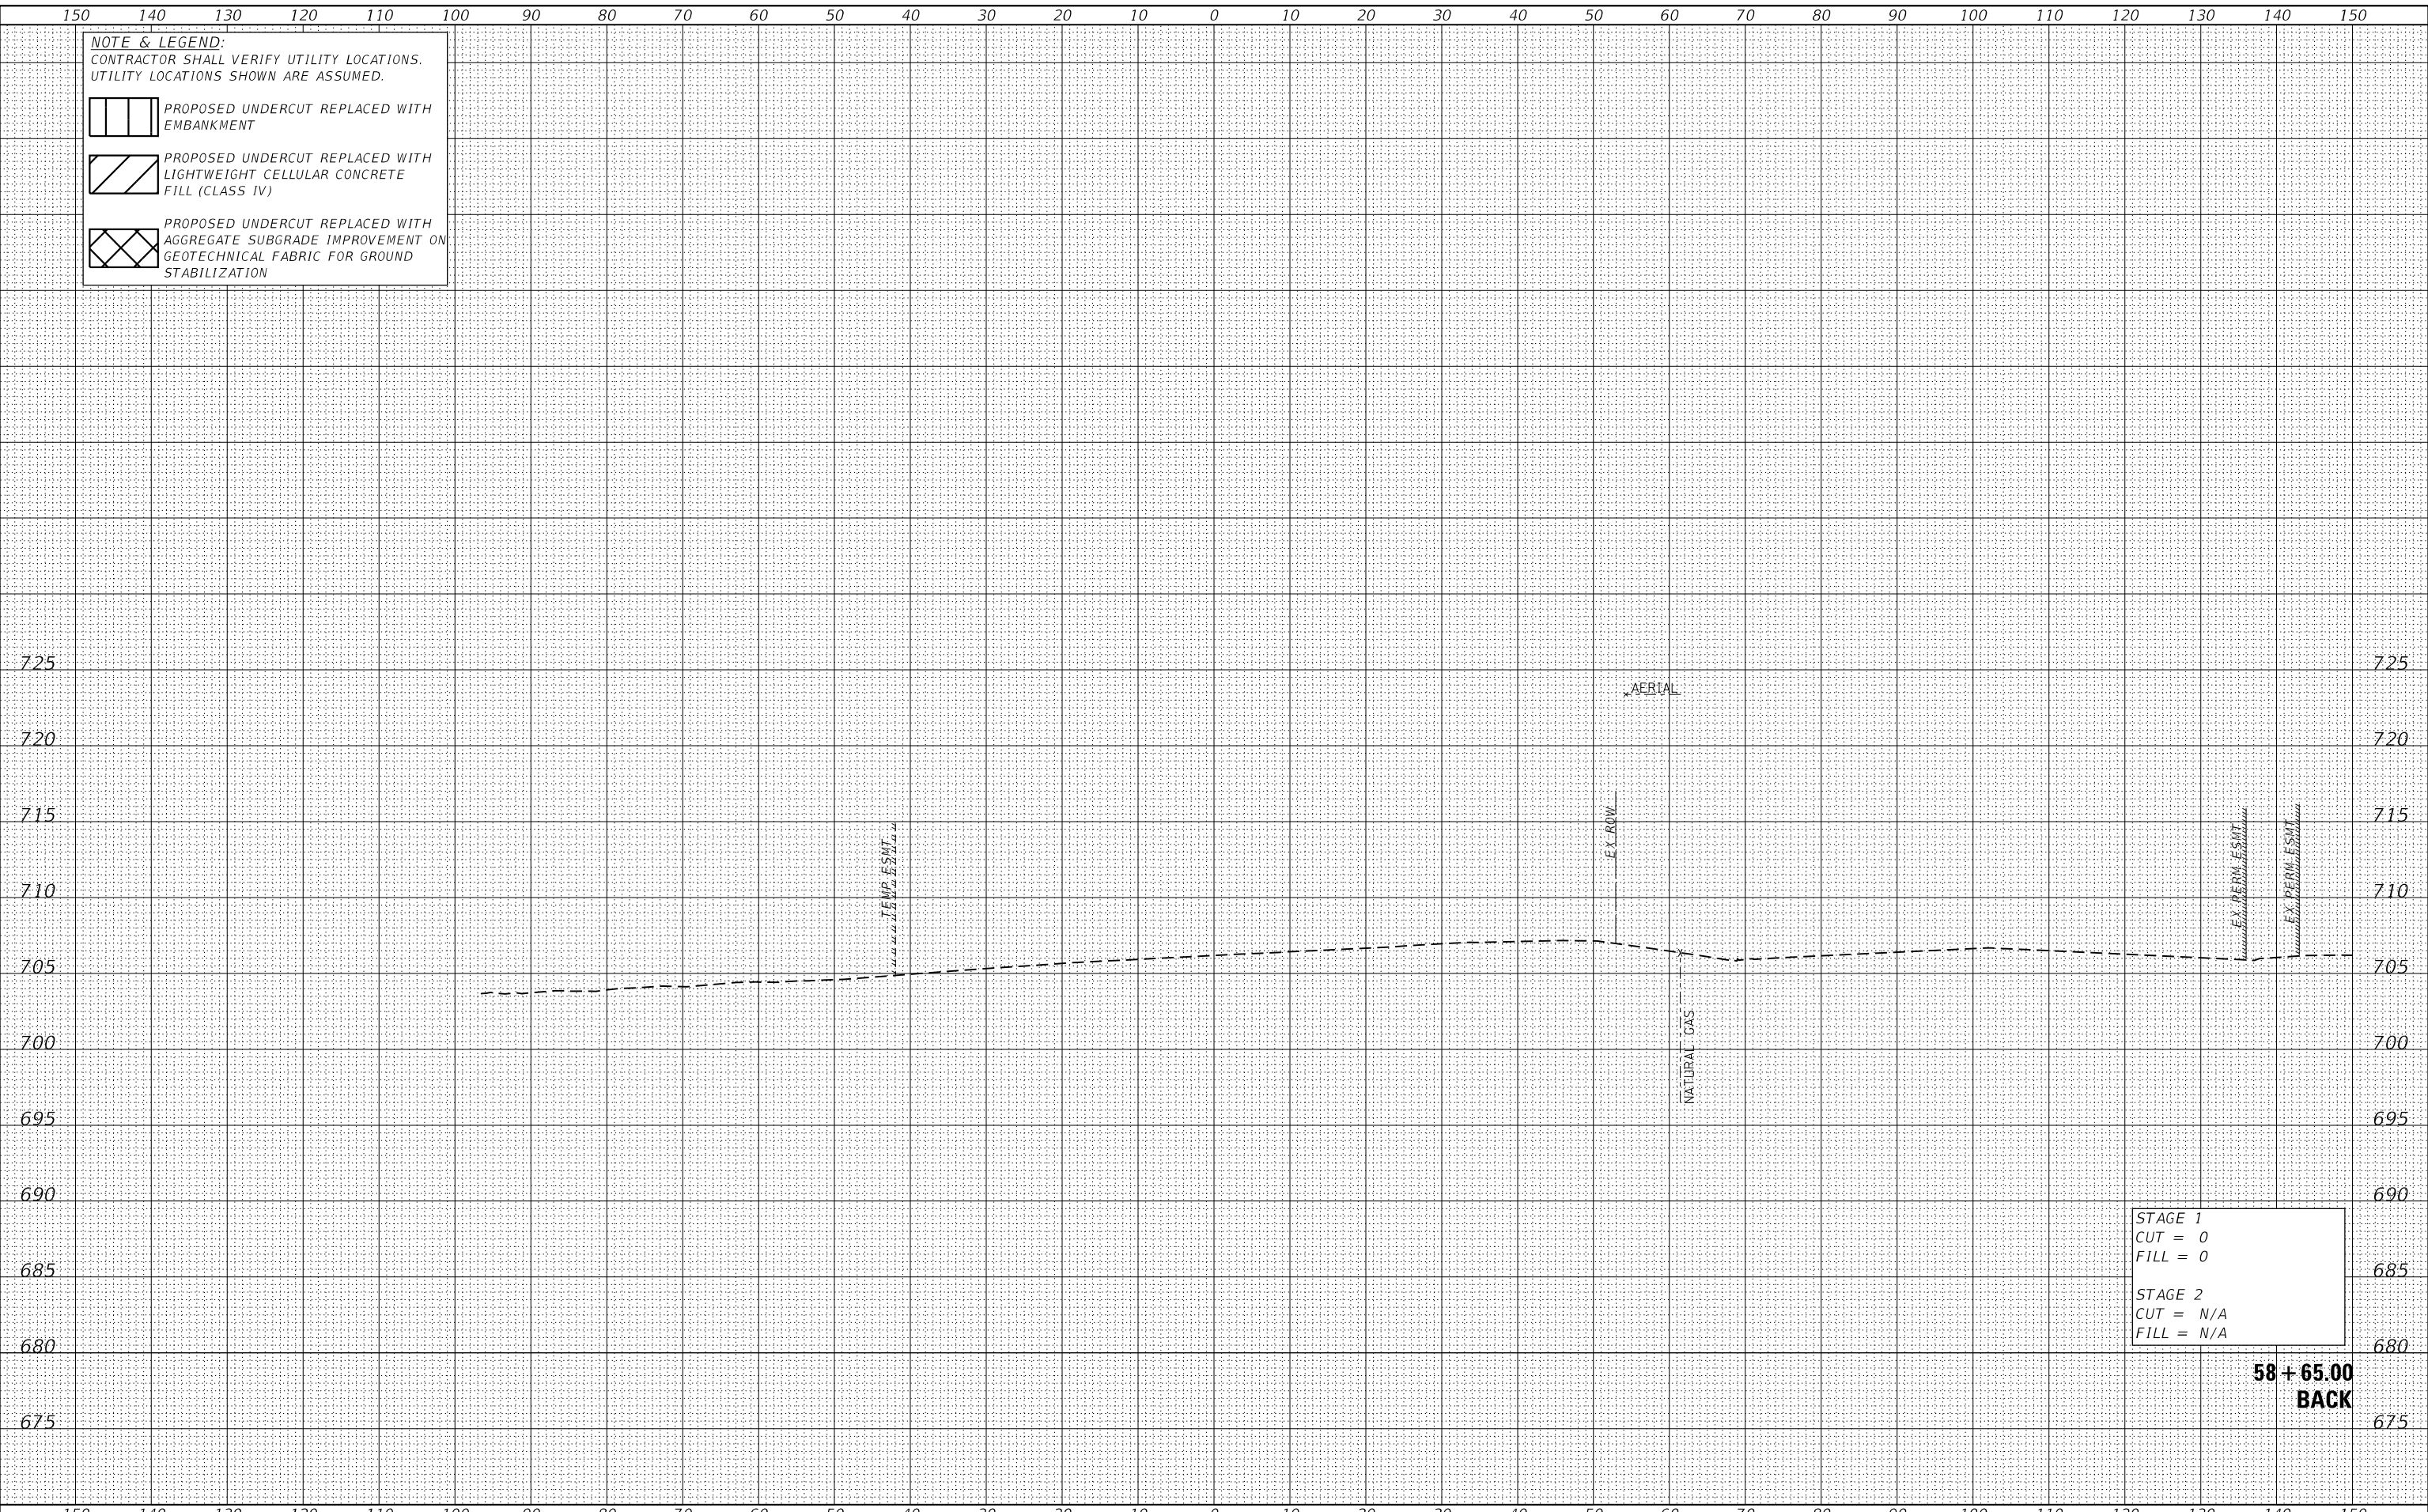

STAGE 1
 CUT = 0
 FILL = 0

STAGE 2
 CUT = N/A
 FILL = N/A

**58 + 65.00
 BACK**

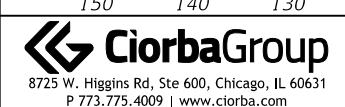

USER NAME = Roadway	DESIGNED - JPA	REVISED -
PLOT SCALE = 20,000.0' / in.	DRAWN - JPA	REVISED -
PLOT DATE = 3/5/2021	CHECKED - DJO	REVISED -
	DATE - 3/3/2021	REVISED -

**STATE OF ILLINOIS
 DEPARTMENT OF TRANSPORTATION**

**80TH AVENUE ROADWAY RECONSTRUCTION
 CROSS SECTIONS - PUBLIC WORKS DRIVE**

SCALE: 1" = 10' SHEET OF SHEETS STA. 58+65.00 TO STA. 58+65.00

F.A.U. RTE.	SECTION	COUNTY	TOTAL SHEETS	SHEET NO.
2755	06-00122-16-FP	WILL	1113	1113
CONTRACT NO. 61G73				
ILLINOIS FED. AID PROJECT				