

TYPE III BARRICADES
CURB-TO-CURB ACROSS
ALL LANES AND MEDIAN

SUGGESTED CHANGEABLE
MESSAGE SIGN
2 WEEKS BEFORE CLOSURE

PANEL 1

MCKINLEY
BRIDGE
CLOSED

PANEL 2

A/B 9PM
TO
X/Y 5AM

NOTE: ALL SIGN DIMENSIONS IN INCHES

SUGGESTED CHANGEABLE
MESSAGE SIGN
DURING CLOSURE


PANEL 1

MCKINLEY
BRIDGE
CLOSED

PANEL 2

USE
ALT
ROUTE

PROPOSED CHANGEABLE MESSAGE SIGN

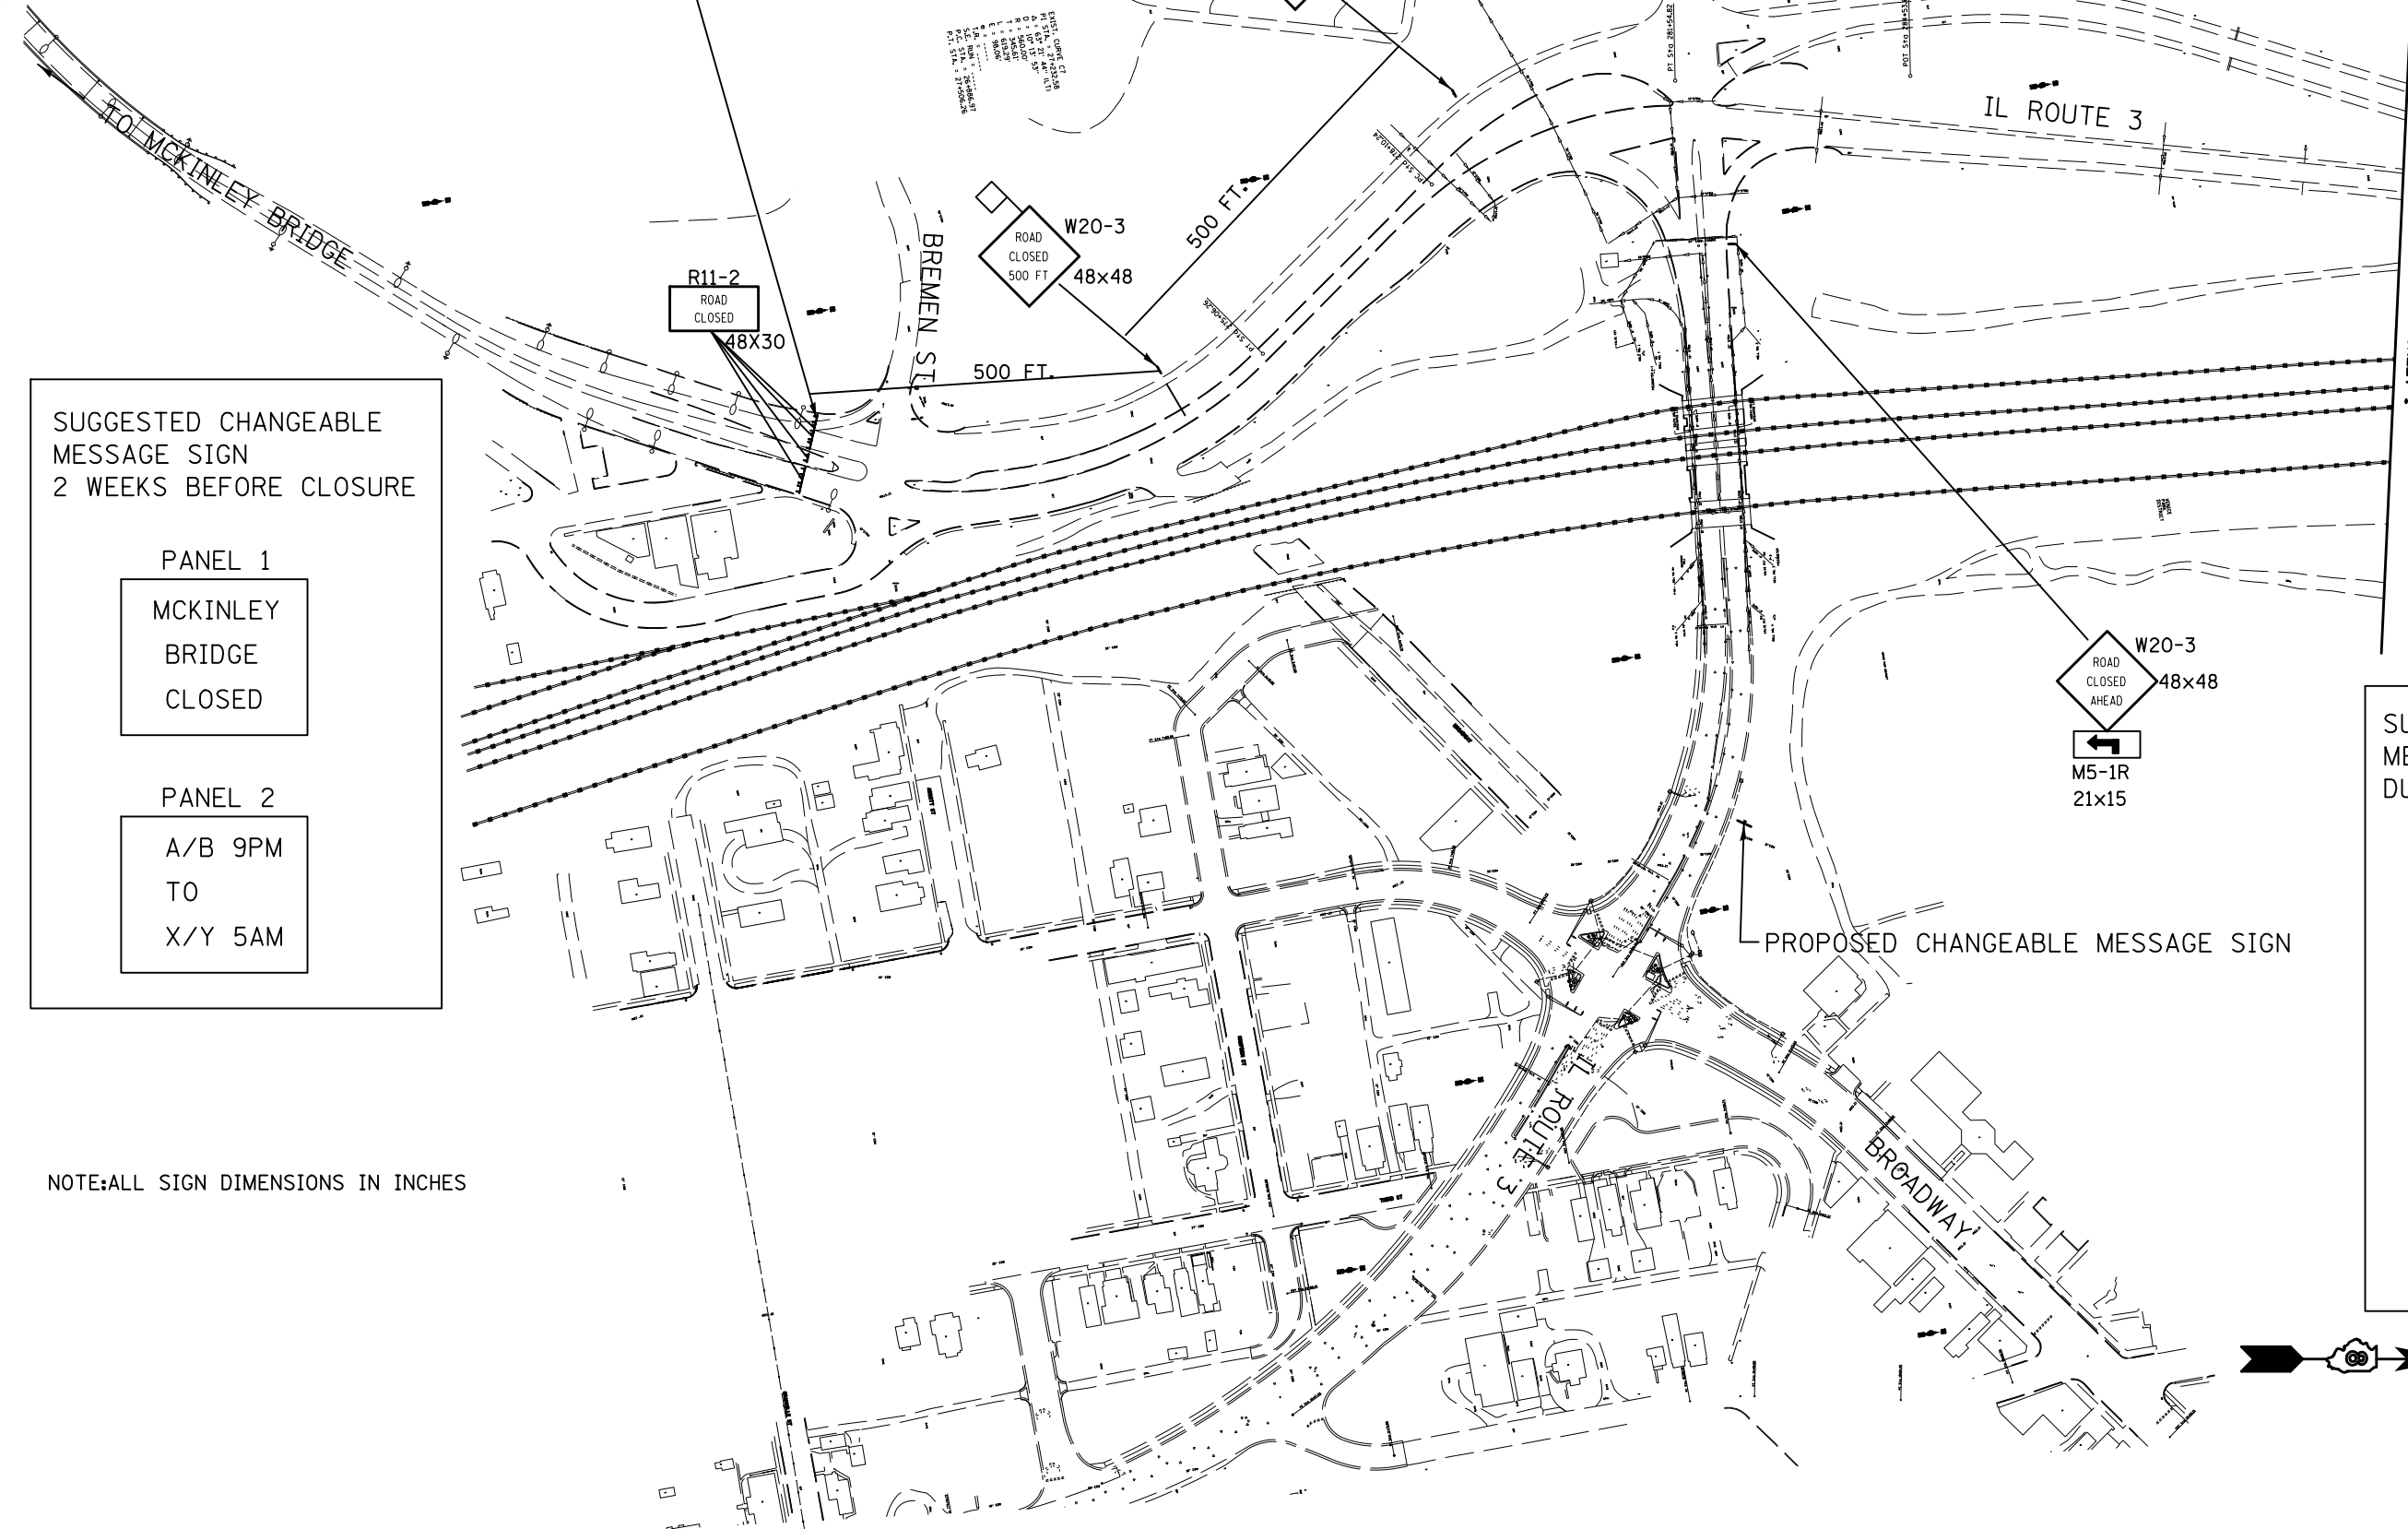

| | | | | | | | | | | | | |
|-------------|--------------------|------------|-----------|---|---|-------------------------|-----------|---------|---|--------------|-----------|-------|
| FILE NAME = | USER NAME = #USER# | DESIGNED - | REVISED - | STATE OF ILLINOIS DEPARTMENT OF TRANSPORTATION | TRAFFIC CONTROL & PROTECTION, ILLINOIS | | F.A. RTE. | SECTION | COUNTY | TOTAL SHEETS | SHEET NO. | |
| #FILE# | | DRAWN - | REVISED - | | SCALE: | SHEET NO. 2 OF 4 SHEETS | STA. | TO STA. | 9105 | 119B-1D5-1 | MADISON | 15 13 |
| | | CHECKED - | REVISED - | | | | | | CONTRACT NO. 76E74 | | | |
| | | DATE - | REVISED - | | | | | | FED. ROAD DIST. NO. ILLINOIS FED. AID PROJECT | | | |