


NOTE:  
 FOR TREES, SEEDING AND SODDING, EROSION  
 CONTROL LEGEND AND ABBREVIATIONS SEE SHEET 11

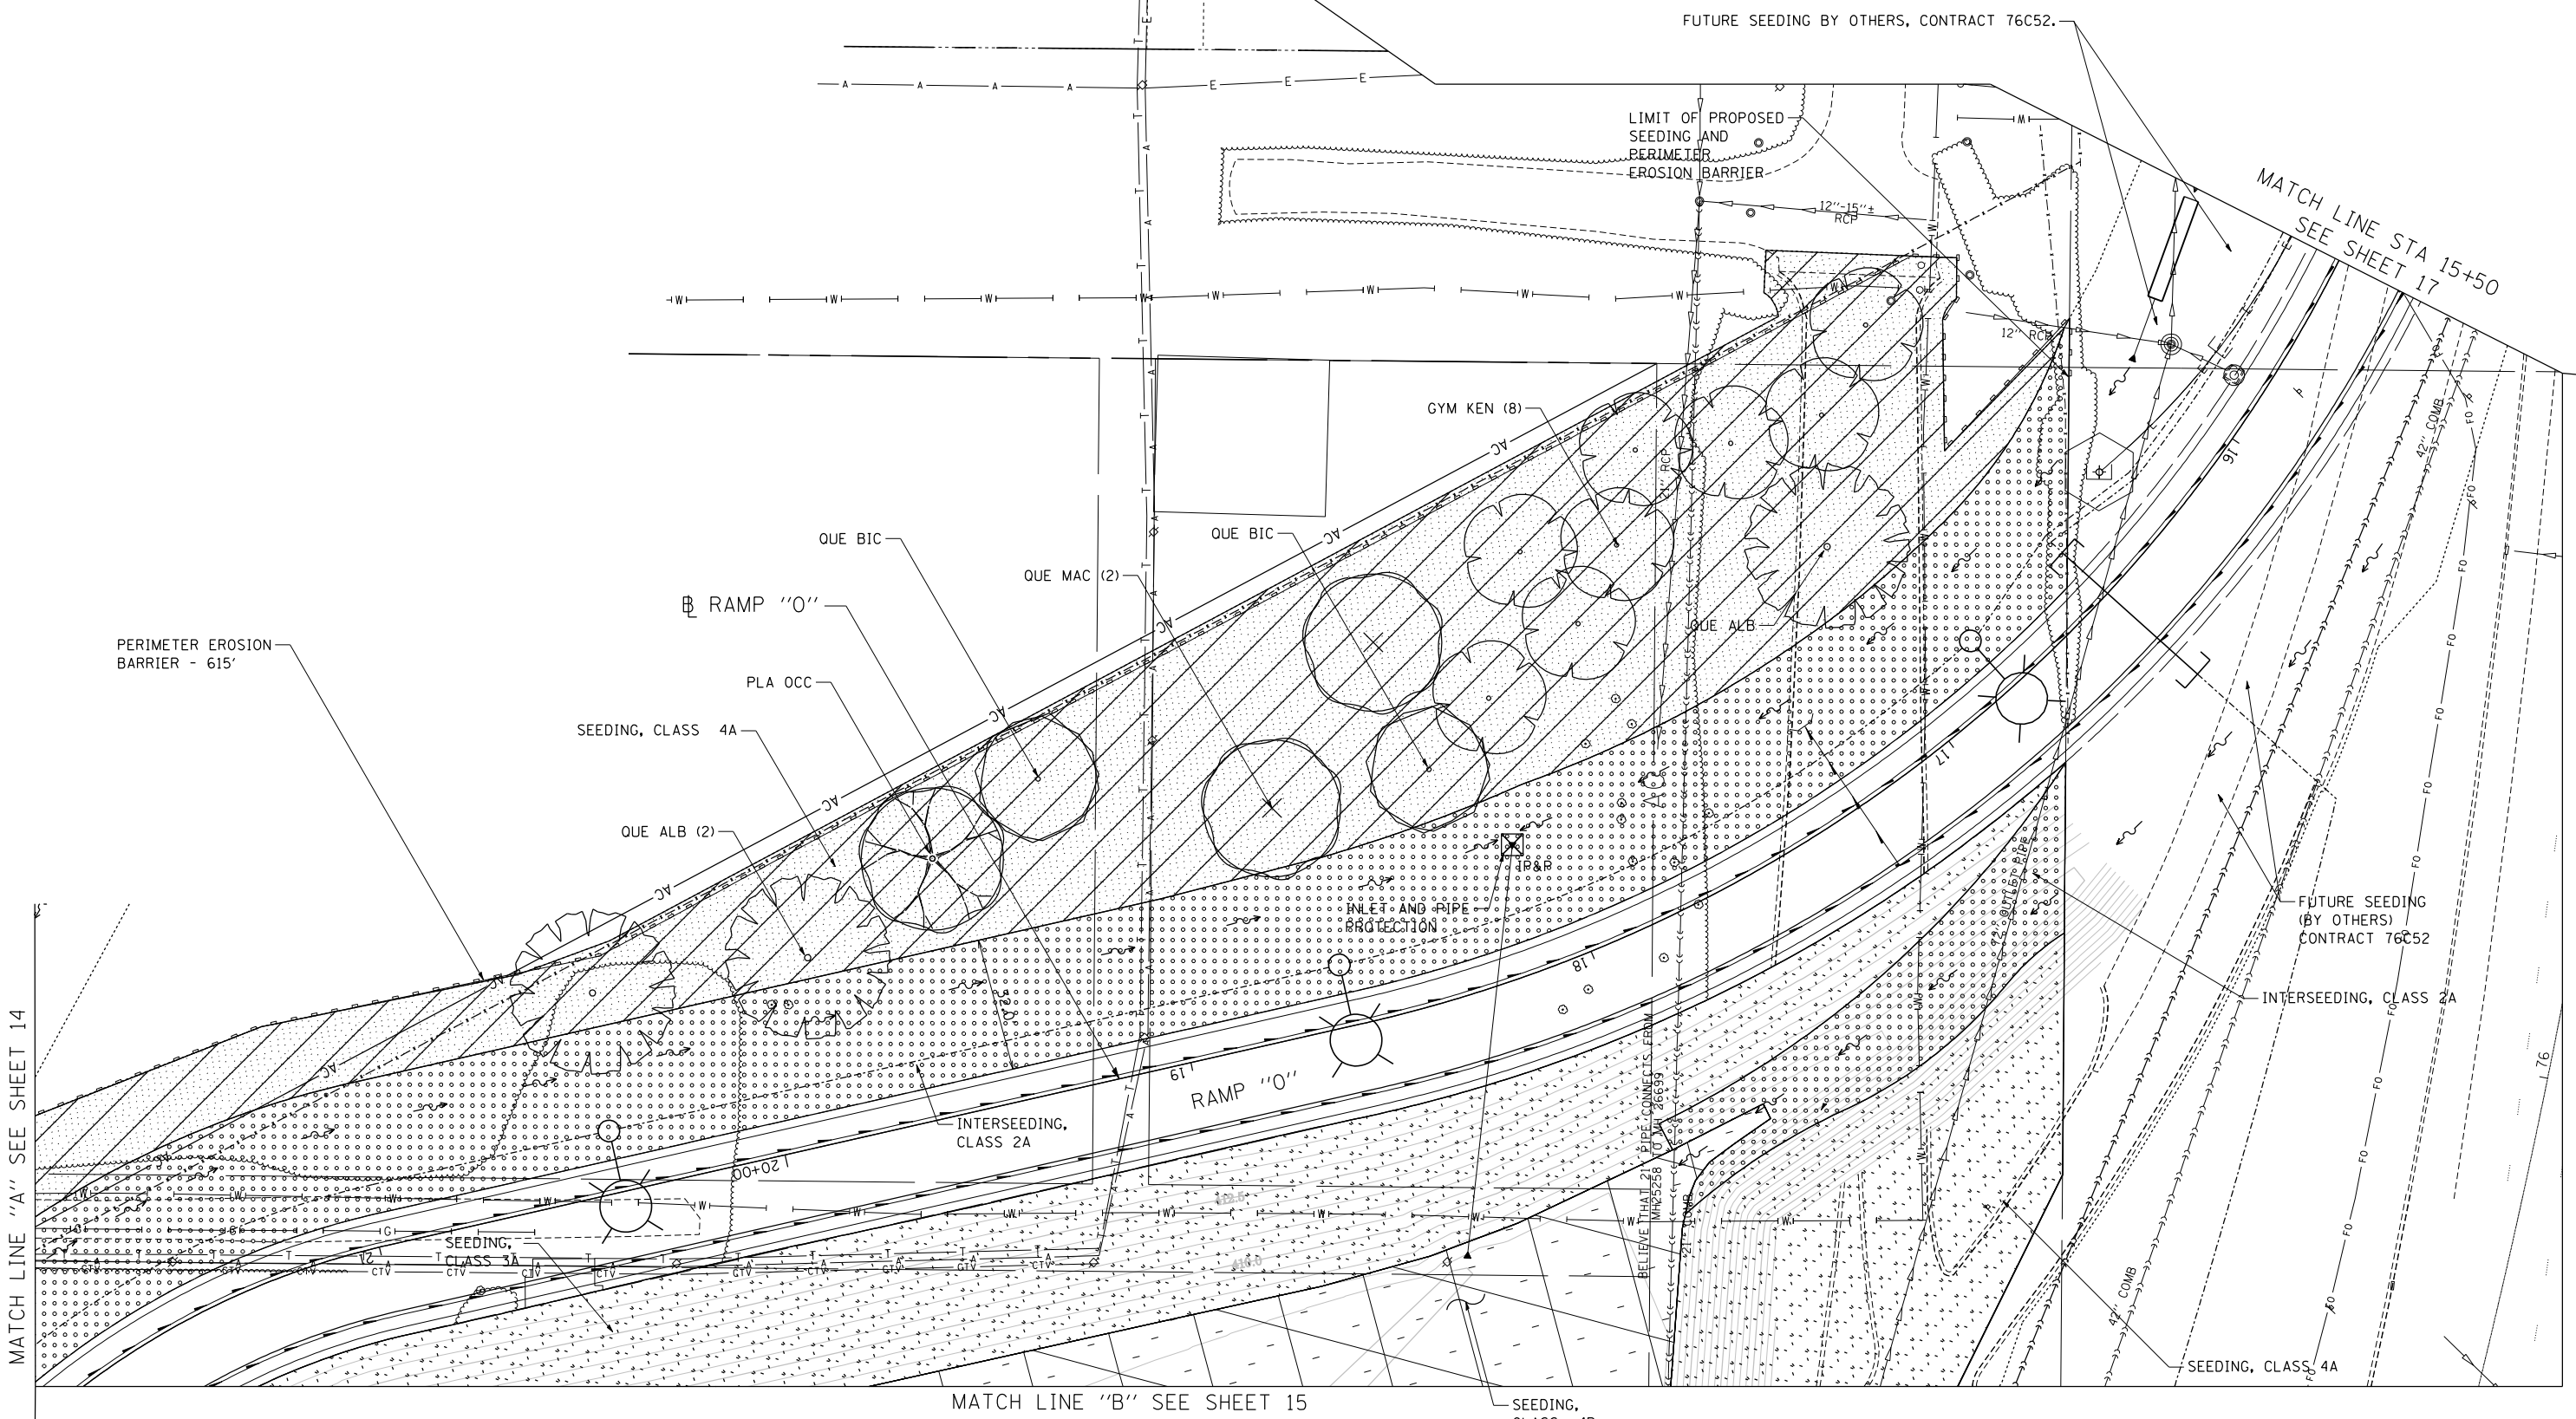

MATCH LINE "A" SEE SHEET 14

MATCH LINE "B" SEE SHEET 15

MATCH LINE STA 15+50  
 SEE SHEET 17

\\DBTR1-76C51-LAYOUT1.DGN, \\DBTR1-4P-BORDER1.DGN, \\DBTR1-76C51-TOPO20.DGN, \\DBTR1-4P-LANDSCAP1.DGN  
 11-28-2012, 14:55:24 BONDHUJO \\FS-004\AM\VAL.LD\TRANS.07\2202\28868-001\CIVIL\CAO\99 ALL CONTRACTS\TRI\SHEETS CONTRACT 76F40\08TRI-4P-SHT-LANDSCAP-2150.DGN

FILE NAME =  
 #FILEL#

USER NAME = #USER#  
 PLOT SCALE = #SCALE#  
 PLOT DATE = #DATE#

DESIGNED - JM  
 DRAWN - JB  
 CHECKED - ACL  
 DATE - 08/03/12


REVISED -  
 REVISED -  
 REVISED -  
 REVISED -

**STATE OF ILLINOIS  
 DEPARTMENT OF TRANSPORTATION**

**PROPOSED LANDSCAPING PLANS**

SCALE: 1"=20' SHEET NO. 7 OF 10 SHEETS STA. TO STA.

F.A.U. RTE.	SECTION	COUNTY	TOTAL SHEETS	SHEET NO.
9153	82-ILS-1	ST. CLAIR	37	16
CONTRACT NO. 76F40				
FED. ROAD DIST. NO. ILLINOIS FED. AID PROJECT				

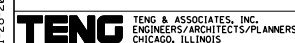

TENG & ASSOCIATES, INC.  
 ENGINEERS/ARCHITECTS/PLANNERS  
 CHICAGO, ILLINOIS