


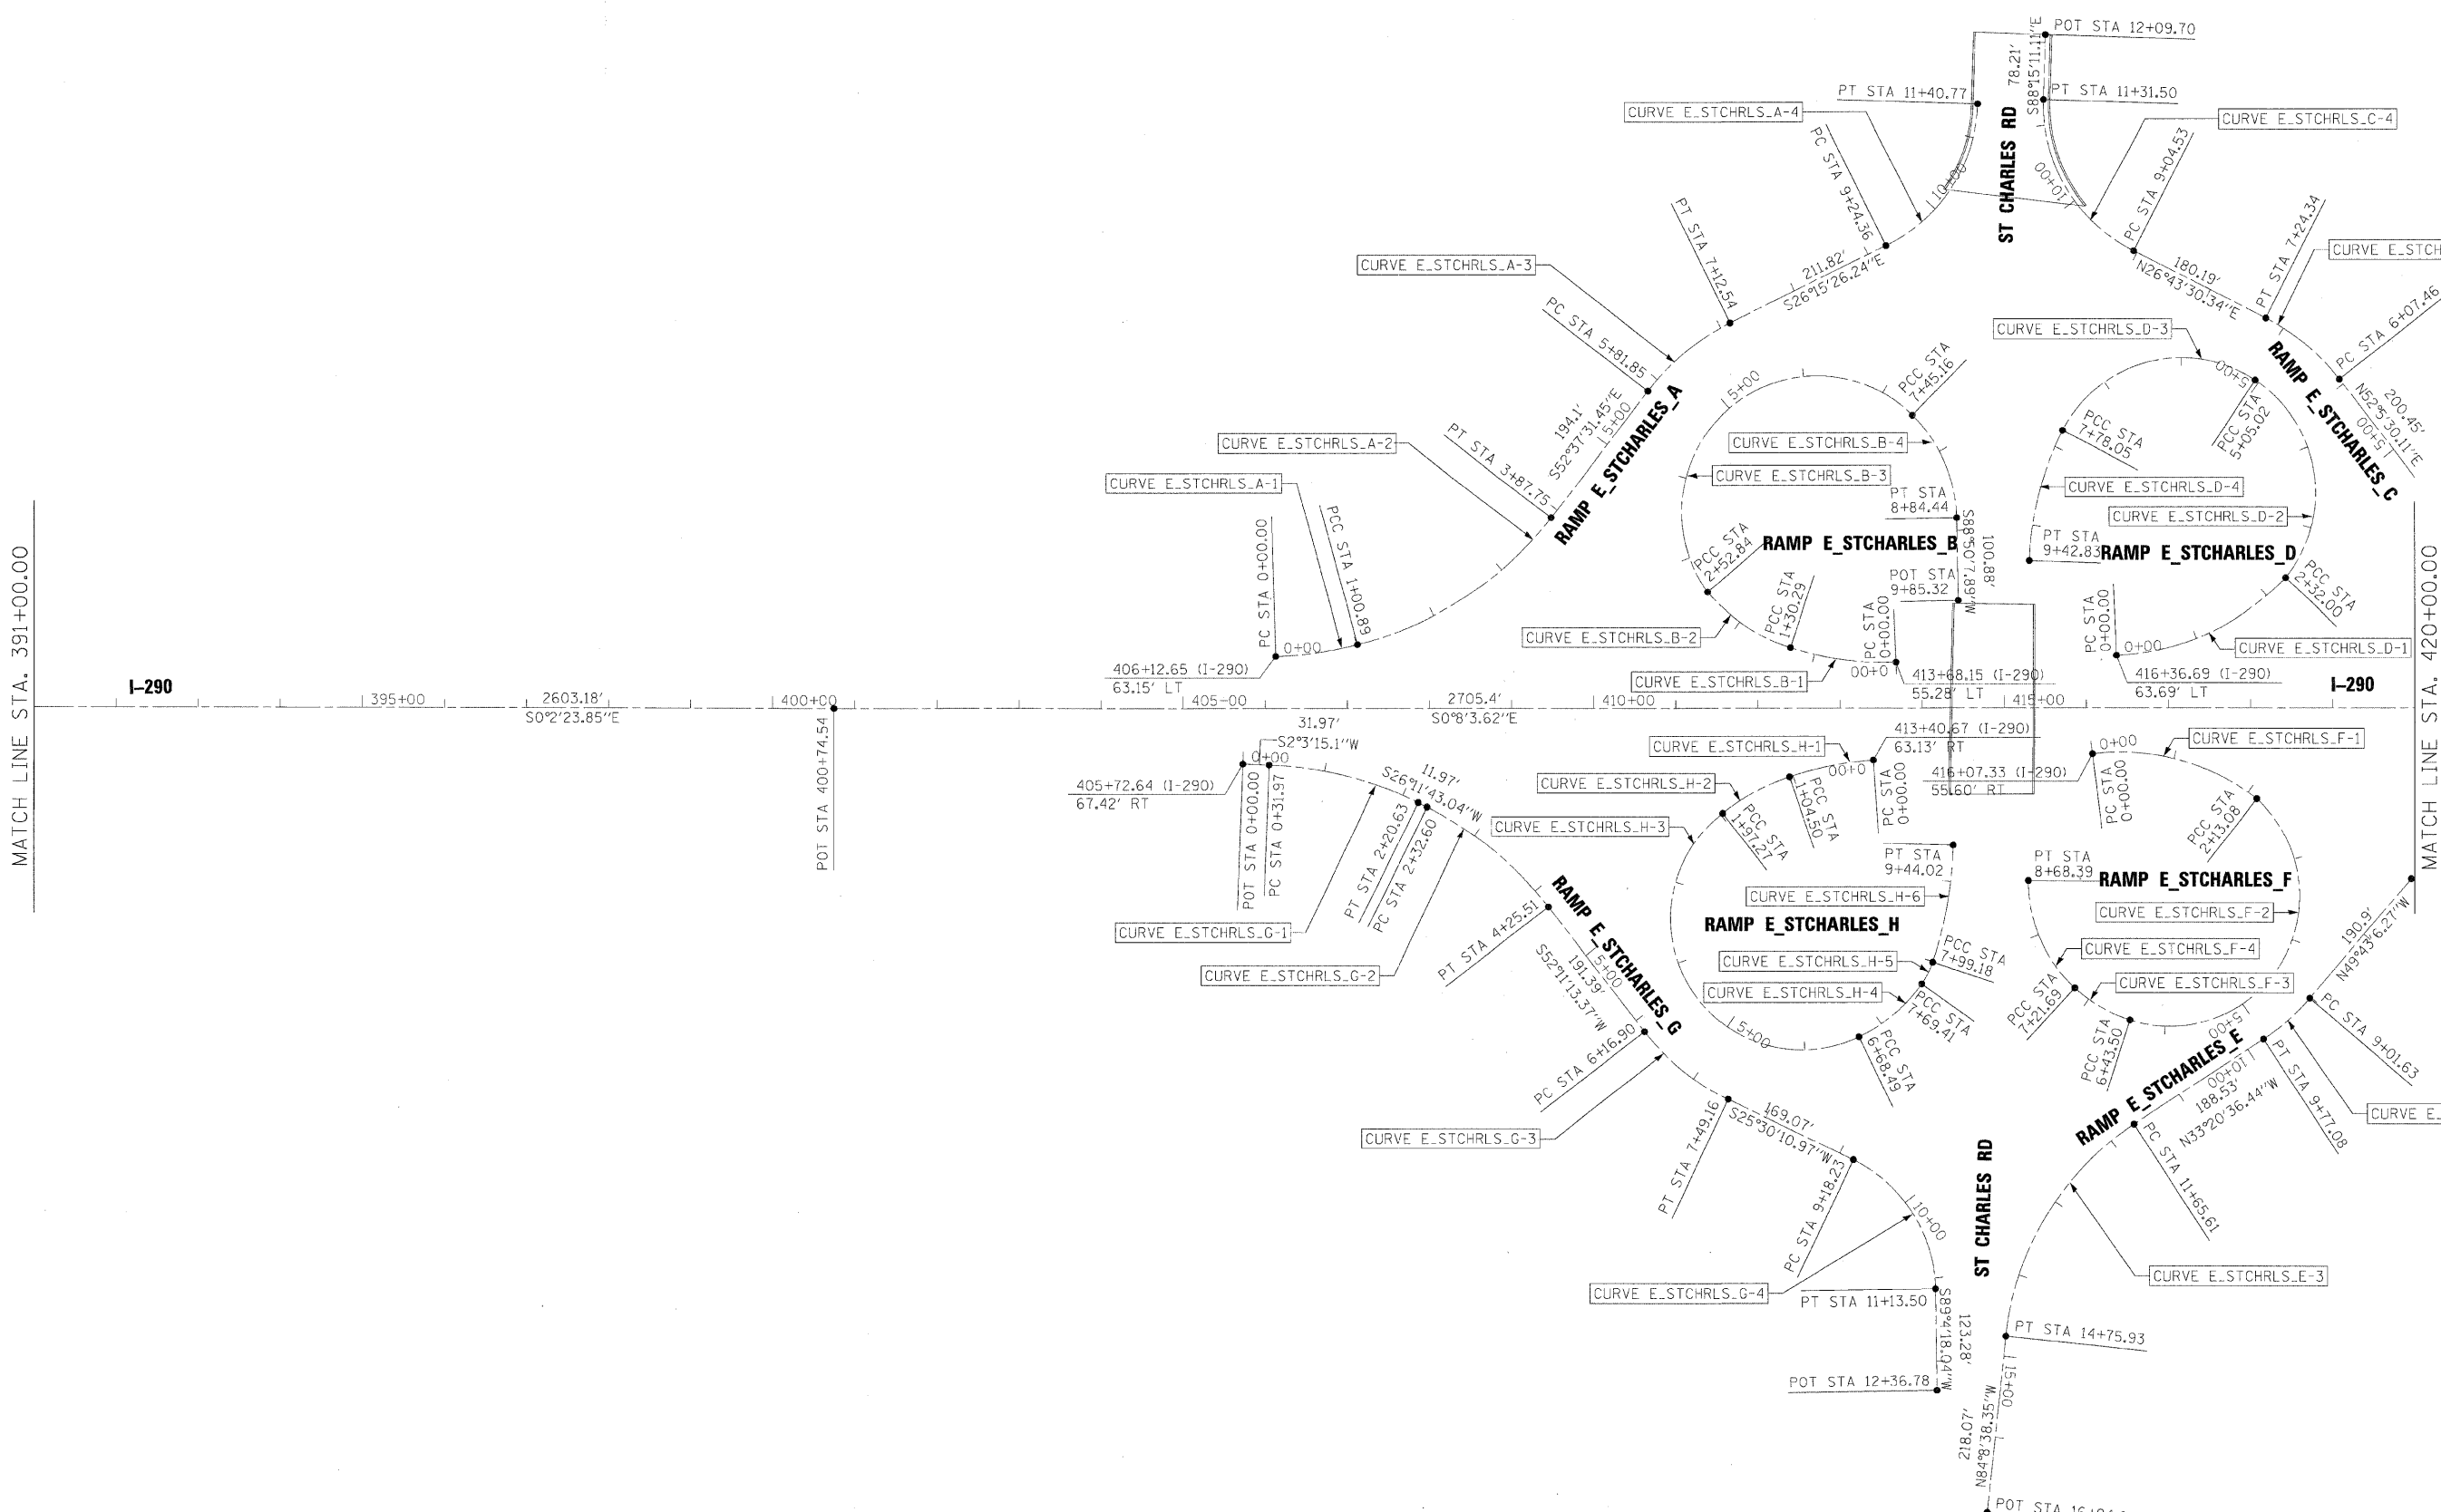

MATCH LINE STA. 391+00.00

MATCH LINE STA. 420+00.00



FILE NAME =	DESIGNED - AJP	REVISED -
...exp1n_ABC_C4_290_ML_exe1ign_26.dgn	DRAWN - TMB	REVISED -
USER NAME = tblank	CHECKED - JMM	REVISED -
PLOT DATE = 11/13/2009	DATE - 10/16/09	REVISED -

benesch

**STATE OF ILLINOIS
DEPARTMENT OF TRANSPORTATION**

**ALIGNMENT PLAN
I-290 MAINLINE**

SCALE: 1"=100' SHEET NO. 6 OF 26 SHEETS STA. TO STA.

F.A.I. RTE.	SECTION	COUNTY	TOTAL SHEETS NO.	SHEET NO.
290	2009-0998R	COOK/DUPAGE	309	20
FED. ROAD DIST. NO. [ILLINOIS] FED. AID PROJECT			CONTRACT NO. 60157	