


**STAGE 1
MAINTENANCE OF TRAFFIC
TYPICAL SECTION**

STA 296+40 TO STA 307+80 (WB) STA 296+80 TO STA 308+30 (EB)
BRIDGE OMISSION BRIDGE OMISSION
STA 296+40 TO STA 300+56 STA 296+80 TO STA 300+90

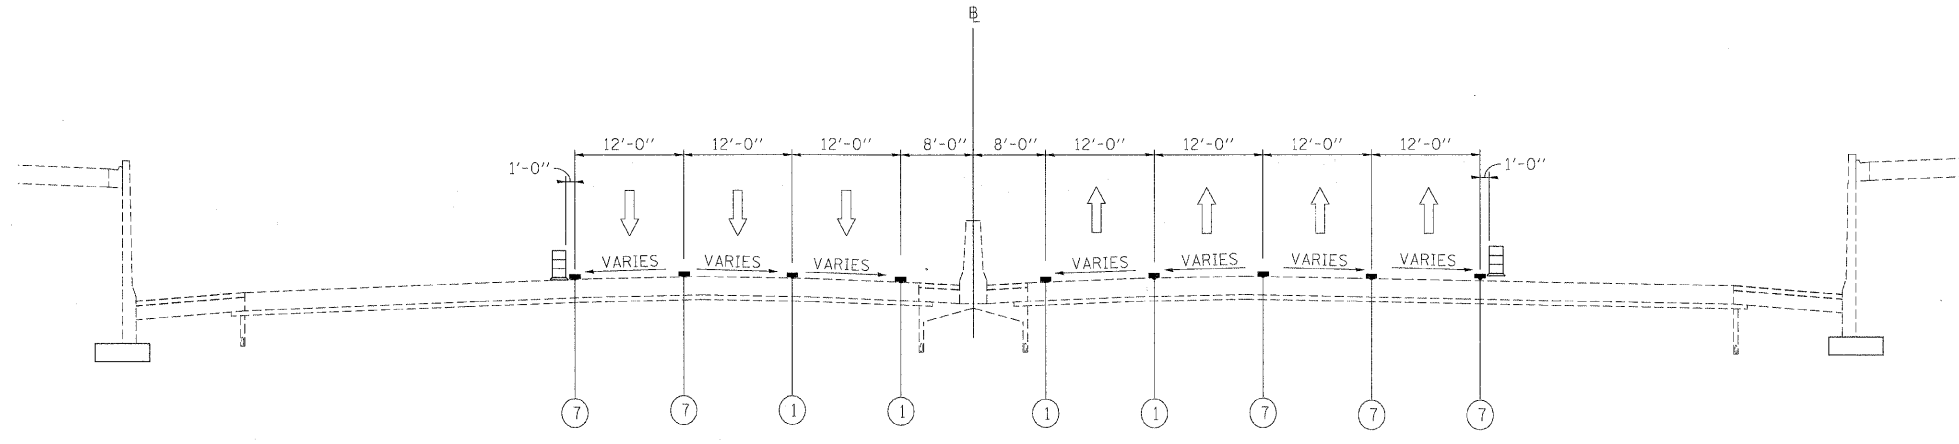

**STAGE 1
MAINTENANCE OF TRAFFIC
TYPICAL SECTION**

STA 307+80 TO STA 325+35 (WB) STA 308+30 TO STA 326+00 (EB)

LEGEND

- ① EXISTING PAVEMENT MARKING
- ② WET REFLECTIVE TEMPORARY TAPE, - TYPE III, 4 INCH (YELLOW)
- ③ WET REFLECTIVE TEMPORARY TAPE, - TYPE III, 4 INCH (WHITE)
- ④ WET REFLECTIVE TEMPORARY TAPE, - TYPE III, 5 INCH (WHITE)
- ⑤ TEMPORARY PAVEMENT MARKING - LINE 6" (YELLOW) (ON BARRIER)
- ⑥ TEMPORARY PAVEMENT MARKING - LINE 6" (WHITE) (ON BARRIER)
- ⑦ WET REFLECTIVE TEMPORARY TAPE - TYPE III, 8 INCH (WHITE)
- TEMPORARY CONCRETE BARRIER
- TYPE II BARRIER, DRUM, OR VERTICAL BARRICADE WITH STEADY BURN MONODIRECTIONAL LIGHT
- WORK ZONE

FILE NAME =	DESIGNED - AJP	REVISED -
...:\prip1n_abc_c4.m\mot.typ.st.1.02.dgn	DRAWN - TMB	REVISED -
USER NAME = calank	CHECKED - JJT	REVISED -
PLOT DATE = 11/13/2009	DATE - 10/16/09	REVISED -

benesch

STATE OF ILLINOIS
DEPARTMENT OF TRANSPORTATION

MAINTENANCE OF TRAFFIC
TYPICAL SECTIONS - STAGE 1

SCALE: N.T.S. SHEET NO. 5 OF 69 SHEETS STA. TO STA.

F.A.I. RTE.	SECTION	COUNTY	TOTAL SHEETS	SHEET NO.
290	2009-0998R	COOK/DUPAGE	309	50
FED. ROAD DIST. NO. ILLINOIS FED. AID PROJECT			CONTRACT NO. 60157	