


**I-290 MAINTENANCE OF TRAFFIC
TYPICAL SECTION
STAGE 2**

STA 296+40 TO STA 304+00 (WB) STA 296+80 TO STA 306+10 (EB)
 BRIDGE OMISSION BRIDGE OMISSION
 STA 296+40 TO STA 300+56 STA 296+80 TO STA 300+90
 * TEMPORARY CONCRETE BARRIER STA 294+88 TO STA 303+90

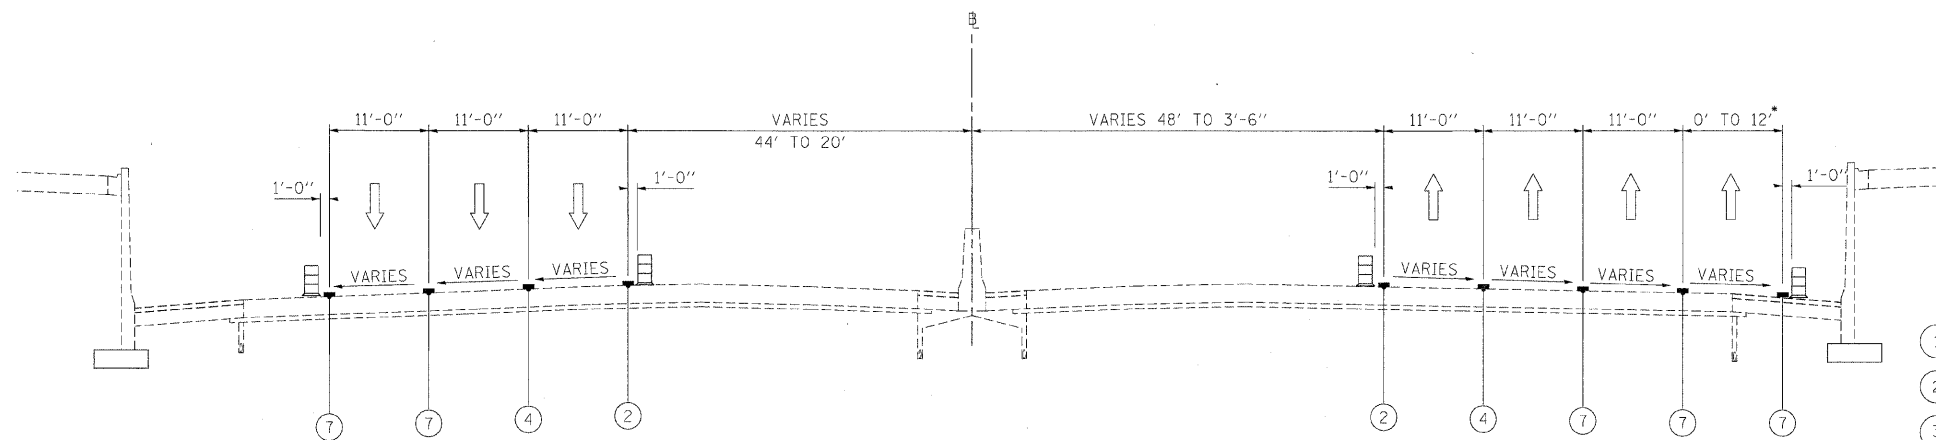

**I-290 MAINTENANCE OF TRAFFIC
TYPICAL SECTION
STAGE 2**

STA 304+00 TO STA 312+40 (WB) STA 306+10 TO STA 321+70 (EB)
 *LANE ADDITION BEGINS AT STA. 310+74

- LEGEND**
- ① EXISTING PAVEMENT MARKING
 - ② WET REFLECTIVE TEMPORARY TAPE, - TYPE III, 4 INCH (YELLOW)
 - ③ WET REFLECTIVE TEMPORARY TAPE, - TYPE III, 4 INCH (WHITE)
 - ④ WET REFLECTIVE TEMPORARY TAPE, - TYPE III, 5 INCH (WHITE)
 - ⑤ TEMPORARY PAVEMENT MARKING - LINE 6" (YELLOW) (ON BARRIER)
 - ⑥ TEMPORARY PAVEMENT MARKING - LINE 6" (WHITE) (ON BARRIER)
 - ⑦ WET REFLECTIVE TEMPORARY TAPE - TYPE III, 8 INCH (WHITE)
 - TEMPORARY CONCRETE BARRIER
 - TYPE II BARRIER, DRUM, OR VERTICAL BARRICADE WITH STEADY BURN MONODIRECTIONAL LIGHT
 - WORK ZONE

FILE NAME =	DESIGNED - AJP	REVISED -	benesch	STATE OF ILLINOIS DEPARTMENT OF TRANSPORTATION	MAINTENANCE OF TRAFFIC TYPICAL SECTIONS - STAGE 2			F.A.I. RTE.	SECTION	COUNTY	TOTAL SHEETS	SHEET NO.
...:\prpln-ABC-C4-m1-mot.typ-st.2.03.dgn	DRAWN - TMB	REVISED -			290	2009-099BR	COOK/DUPAGE	309	76			
USER NAME = tb_ank	CHECKED - JJT	REVISED -			CONTRACT NO. 60157							
PLOT DATE = 11/13/2009	DATE - 10/16/09	REVISED -			SCALE: N.T.S.	SHEET NO. 31 OF 69 SHEETS	STA. TO STA.	FED. ROAD DIST. NO.	ILLINOIS FED. AID PROJECT			