




STATE OF ILLINOIS
DEPARTMENT OF TRANSPORTATION

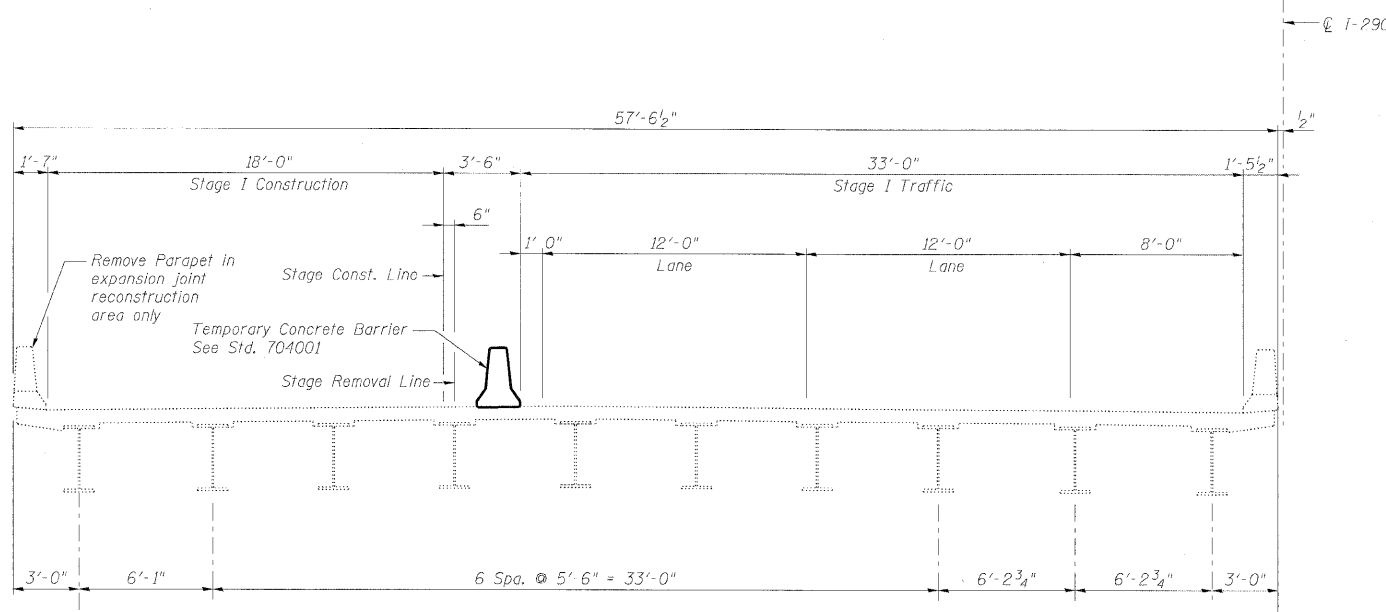

STAGE I CROSS SECTION
(Looking East)

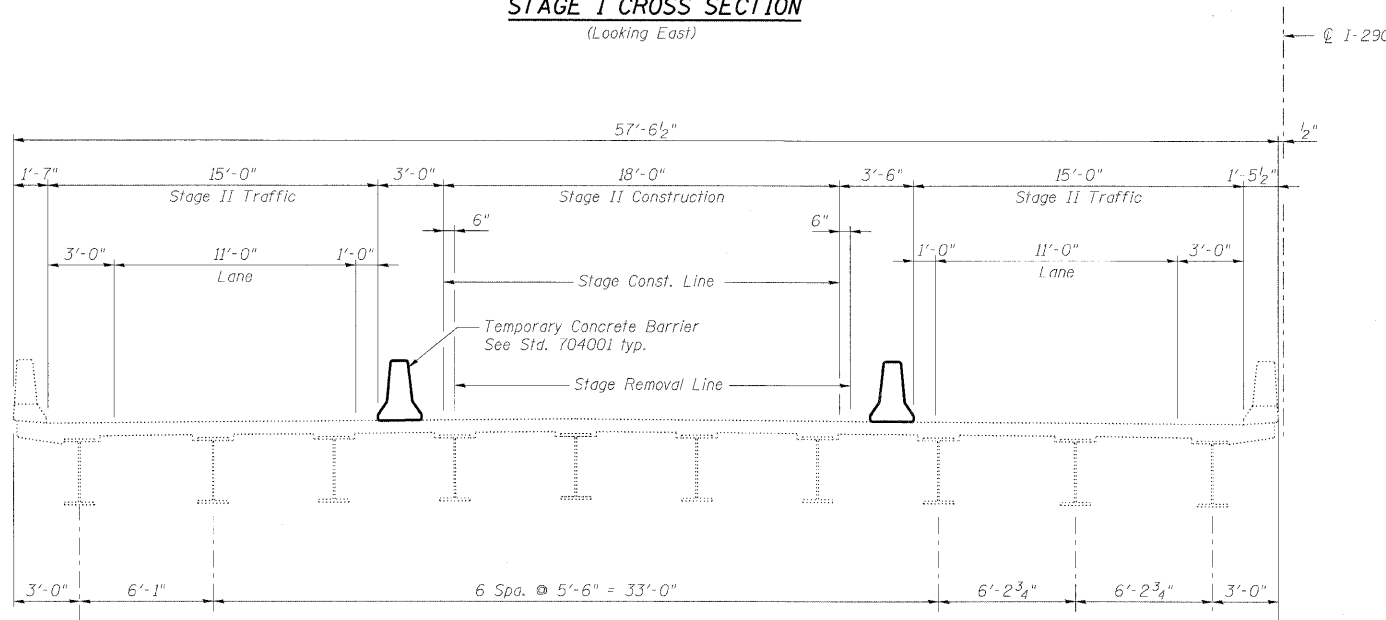

STAGE II CROSS SECTION
(Looking East)

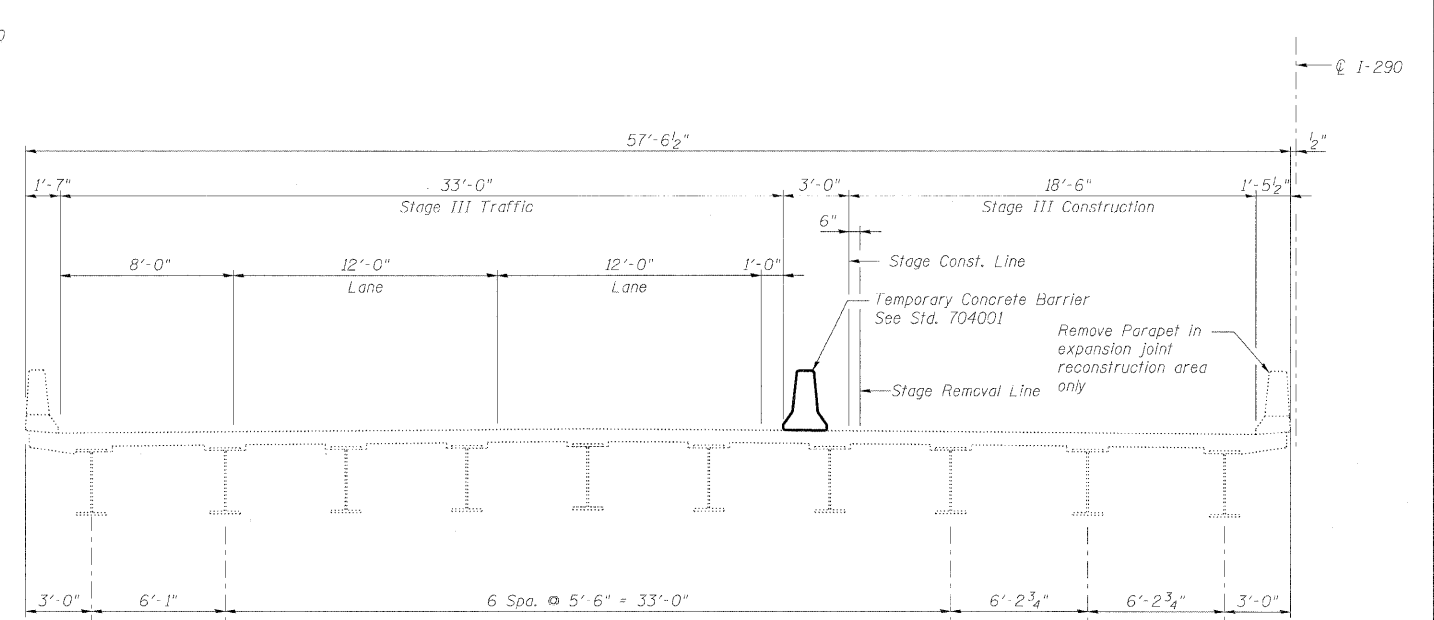

STAGE III CROSS SECTION
(Looking East)

DESIGNED -	MFB
CHECKED -	MAC
DRAWN -	VH
CHECKED -	AAY

STAGE CONSTRUCTION DETAILS
STRUCTURE NO. 016-0083

benesch

alfred benesch & company
Engineers • Surveyors • Planners
205 North Michigan Avenue, Suite 2400
Chicago, Illinois 60601
312-555-0450 Job No. 10050

SHEET NO. 3 9 SHEETS	F.A.I. RTE.	SECTION	COUNTY	TOTAL SHEETS	SHEET NO.
	290	2009-099 BR	COOK/DUPAGE	309	133
FED. ROAD DIST. NO.			ILLINOIS FED. AID PROJECT		
			CONTRACT NO. 60157		