



STATE OF ILLINOIS
DEPARTMENT OF TRANSPORTATION

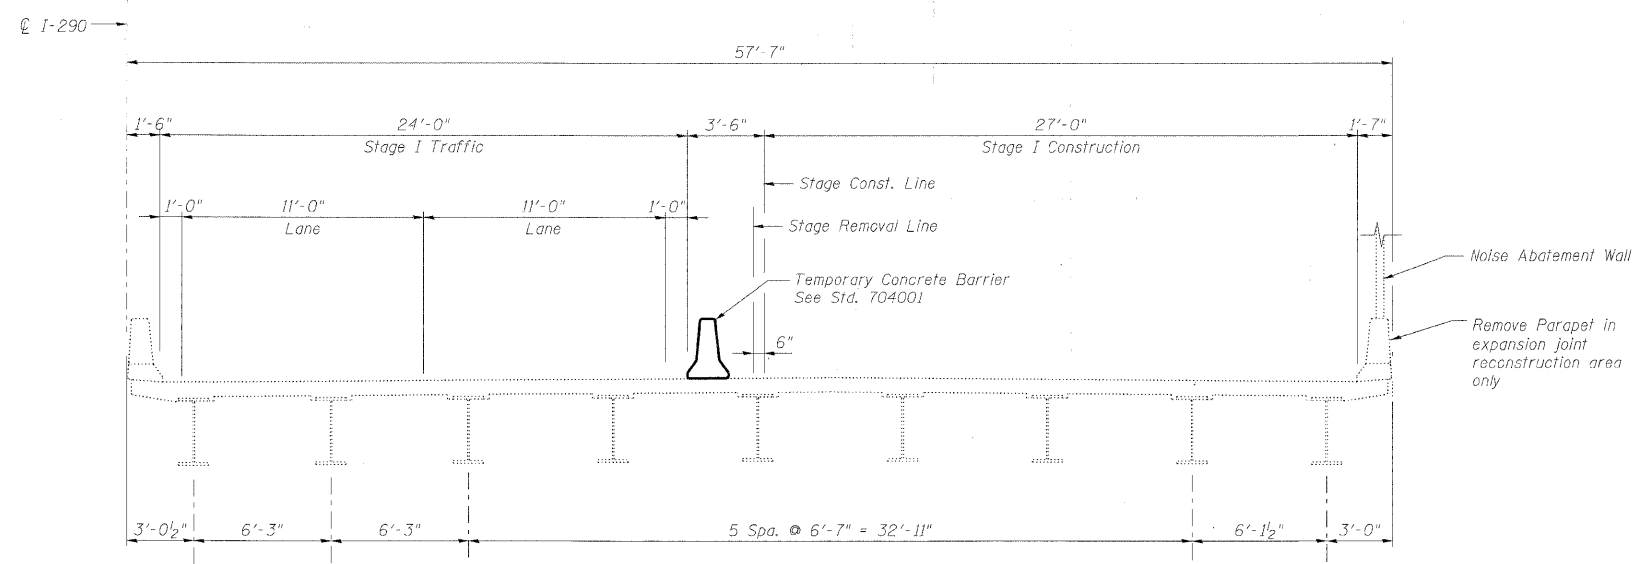

STAGE I CROSS SECTION
(Looking South)

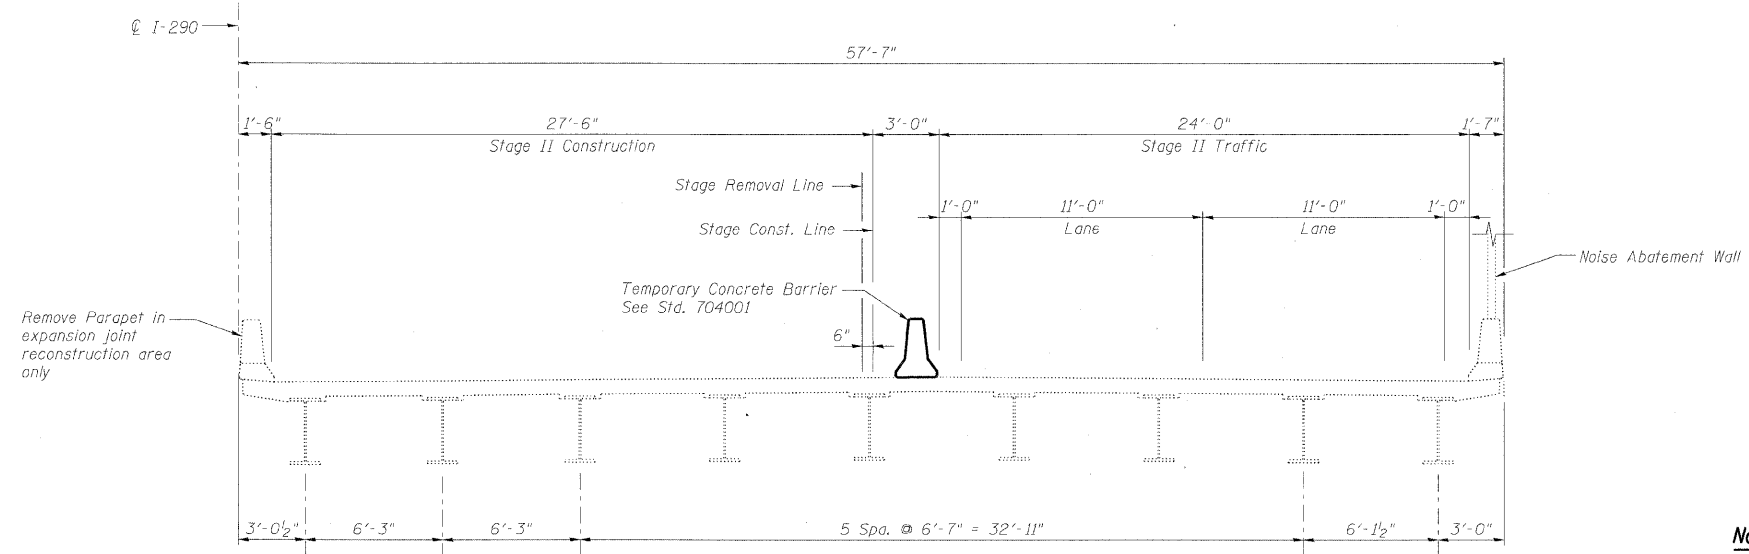

STAGE II CROSS SECTION
(Looking South)

Note:
For quantity of Temporary Concrete Barrier, see roadway plans.

| | |
|----------|--------|
| DESIGNED | TJJ |
| CHECKED | MAC |
| DRAWN | TMB/VH |
| CHECKED | AAY |

benesch

alfred benesch & company
Engineers • Surveyors • Planners
205 North Michigan Avenue, Suite 2400
Chicago, Illinois 60601
312-665-0450 Job No. 10050

| | | | | | |
|-------------------------|-------------|-------------|---------------------------|--------------|-----------|
| SHEET NO. 3 8 SHEETS | F.A.I. RTE. | SECTION | COUNTY | TOTAL SHEETS | SHEET NO. |
| | 290 | 2009-099 BR | COOK/DUPAGE | 309 | 175 |
| FED. ROAD DIST. NO. | | | ILLINOIS FED. AID PROJECT | | |
| CONTRACT NO. 60157 | | | | | |

STAGE CONSTRUCTION DETAILS
STRUCTURE NO. 016-1133