



STATE OF ILLINOIS  
DEPARTMENT OF TRANSPORTATION

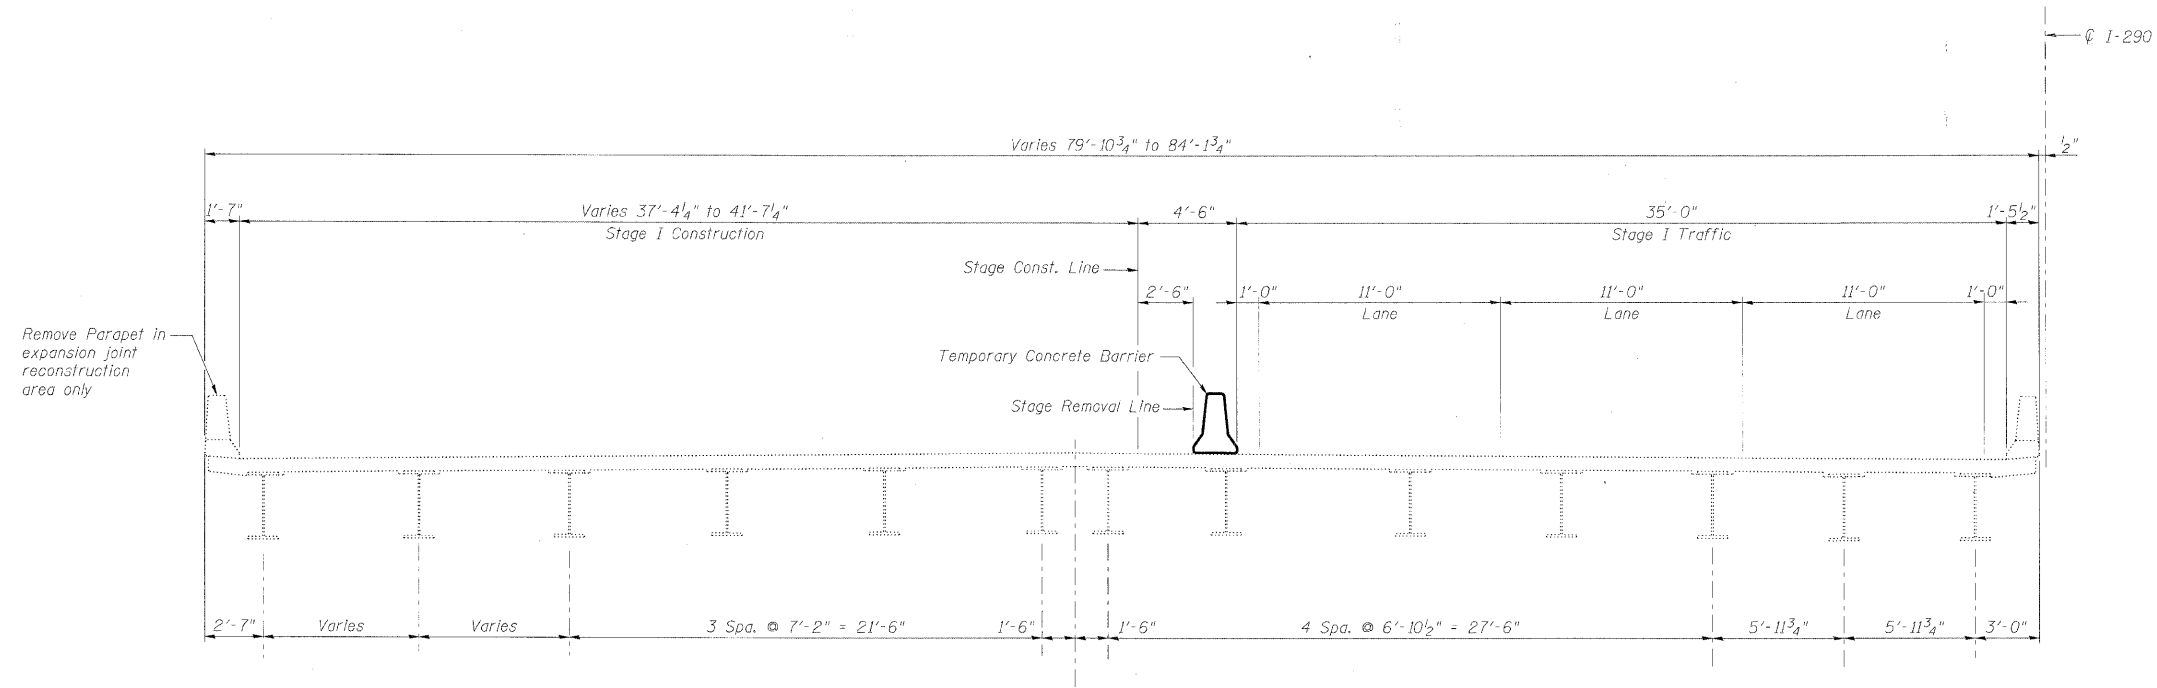

**STAGE I CROSS SECTION**  
(Looking East)

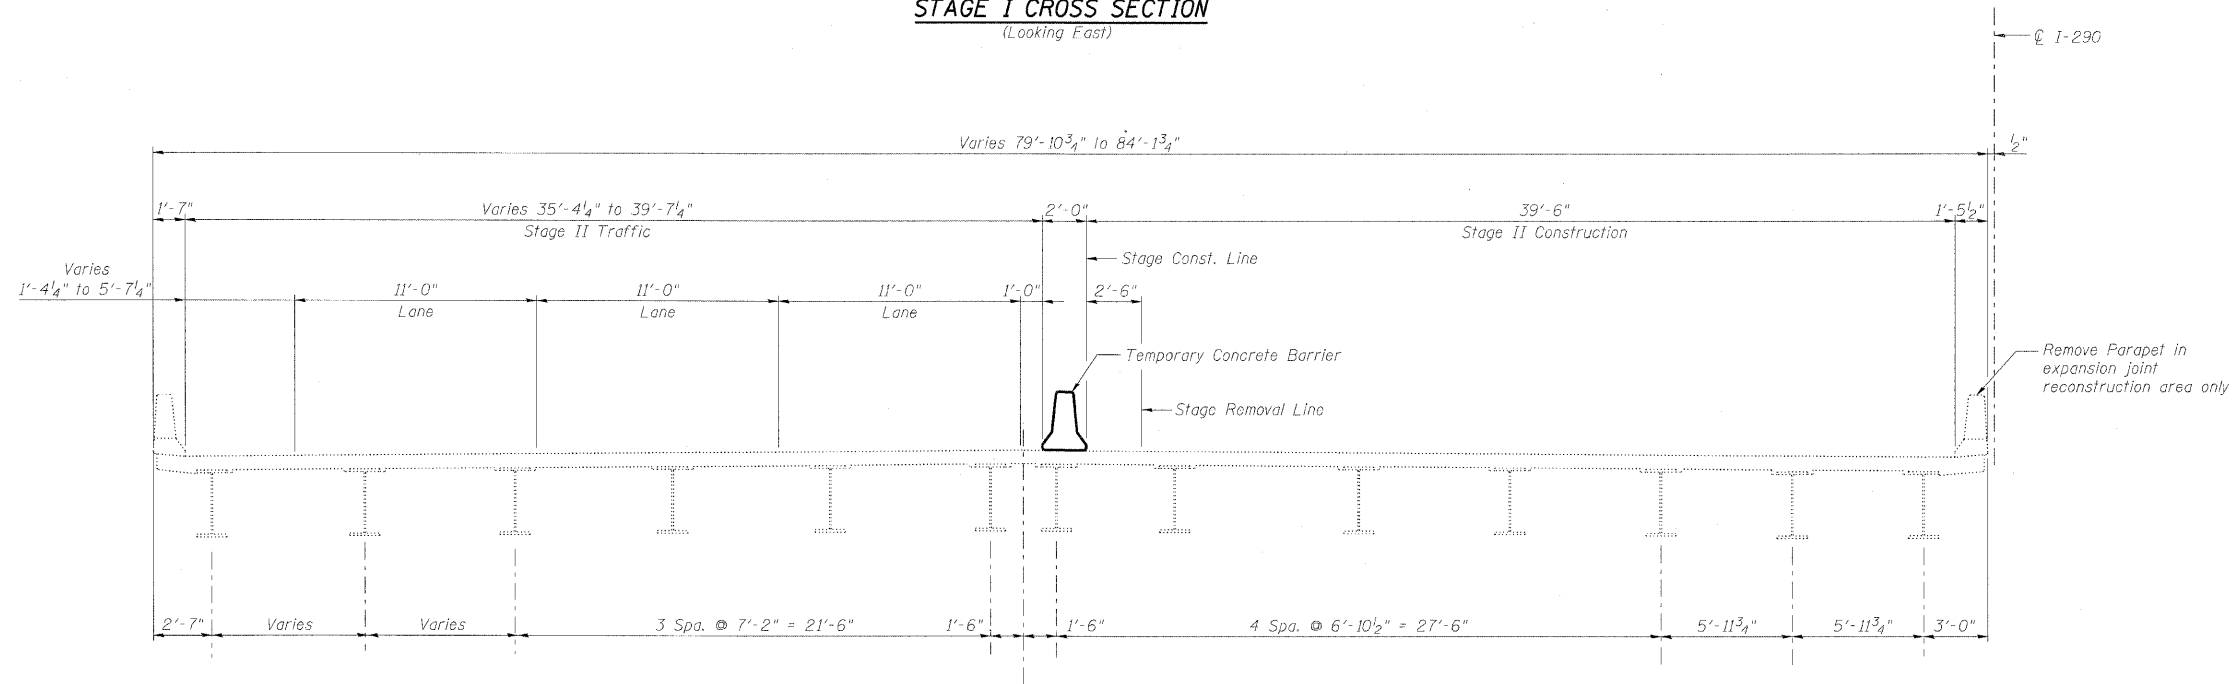

**STAGE II CROSS SECTION**  
(Looking East)

**Notes:**

1. For quantity of Temporary Concrete Barrier, see roadway plans.
2. Temporary Concrete Barrier to be anchored to the approach slabs adjacent to locations of Structure Excavation. For Temporary Concrete Barrier Details, see Temporary Concrete Barrier for Stage Construction sheet.

DESIGNED -	MFB
CHECKED -	MAC
DRAWN -	VH
CHECKED -	KWS

**benesch**

alfred benesch & company  
Engineers • Surveyors • Planners  
205 North Michigan Avenue, Suite 2400  
Chicago, Illinois 60601  
312-565-0450 Job No. 10050

**STAGE CONSTRUCTION DETAILS**  
**STRUCTURE NO. 022-0006**

SHEET NO. 3 25 SHEETS	F.A.I. RTE.	SECTION	COUNTY	TOTAL SHEETS	SHEET NO.
	290	2009-099 BR	COOK/DUPAGE	309	222
FED. ROAD DIST. NO.			ILLINOIS FED. AID PROJECT		
				CONTRACT NO. 60157	

x:\100005\10050\engineering\documents\contract.1\SN\_022\_0006\_0005\_York\_Rd\00051-003-stageconst.dgn

18:40:10

11/12/2009