



STATE OF ILLINOIS
DEPARTMENT OF TRANSPORTATION

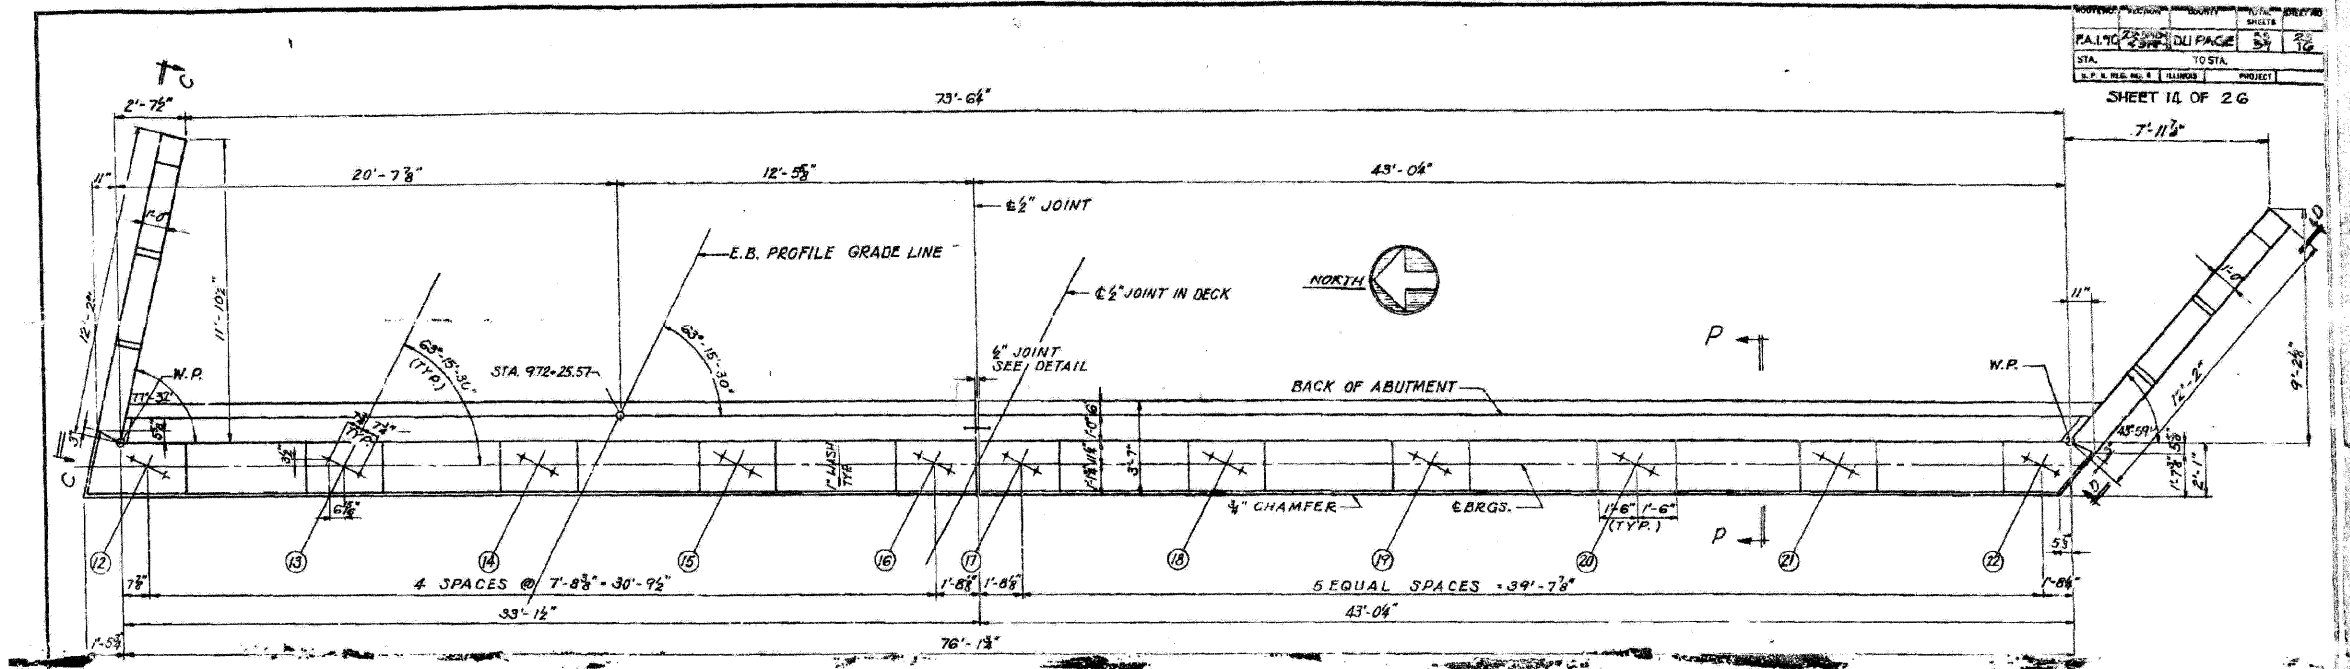

TOP PLAN
SCALE: 3/8" = 1'-0"

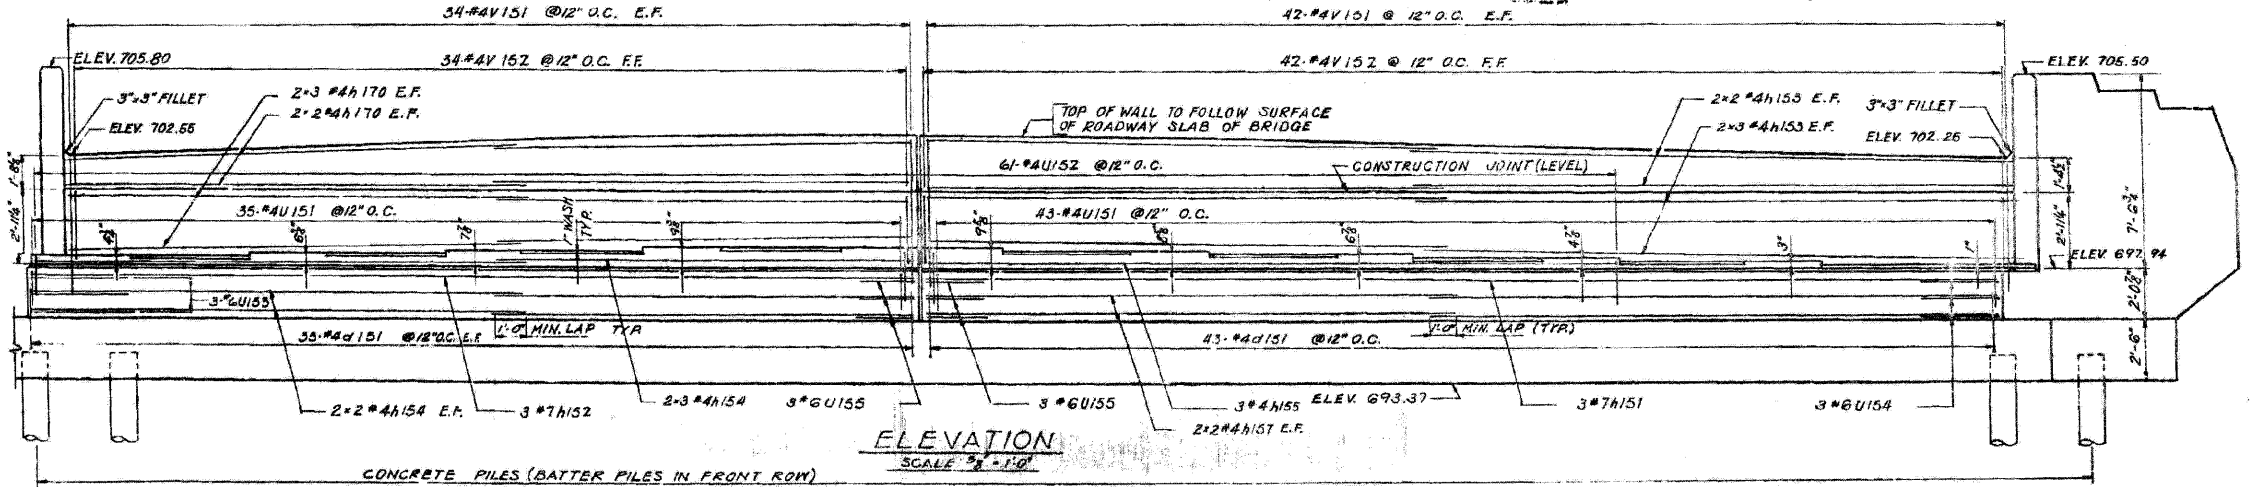

ELEVATION
SCALE: 3/8" = 1'-0"

NOTES:
ADJUST SPACING OF REINFORCEMENT TO AVOID INTERFERENCE WITH DRILLING OF HOLES FOR ANCHOR BOLTS.
PEDESTAL STEPS TO BE POURED MONOLITHICALLY WITH BRIDGE SEAT.
WALL ABOVE CONSTRUCTION JOINT TO BE POURED AFTER SUPERSTRUCTURE SLAB IS IN PLACE.
FOR SECTION P-P SEE SHEET 18.
FOR ELEVATIONS C-C AND D-D SEE SHEET 18.
FOR FOOTING DIMENSIONS AND PILE LOCATIONS SEE FOOTING PLAN SHEET 12.

BILL OF MATERIAL

ITEM	UNIT	QUANTITY
CLASS 1 CONCRETE	CU. YDS.	93
REINFORCEMENT BARS	LBS.	5,190
CONCRETE PILES	LIN. FT.	340

EAST ABUTMENT EASTBOUND
GRADE SEPARATION
F.A.I. ROUTE 90 OVER
F.A.S. 1155 (YORK ROAD)
PROJECT
F.A.I. ROUTE 40 SECTION 22-34B-1
DUPAGE COUNTY
STATION 021+10.25

ALFRED BENESCH & COMPANY
1001 N. MICHIGAN AVE.
CHICAGO, ILL. 60611
CONSULTING ENGINEERS
CHICAGO, ILL. 60611

FOR INFORMATION ONLY

benesch
alfred benesch & company
Engineers - Surveyors - Planners
205 North Michigan Avenue, Suite 2400
Chicago, Illinois 60601
312-665-0460 Job No. 10050

SHEET NO. 23 25 SHEETS	F.A.I. RTE. 290	SECTION 2009-099 BR	COUNTY COOK/DUPAGE	TOTAL SHEETS 309	SHEET NO. 267
	CONTRACT NO. 60157				
FED. ROAD DIST. NO.		ILLINOIS FED. AID PROJECT			

EXISTING PLAN INFORMATION 6 OF 10
STRUCTURE NO. 022-0005

11/12/2009 18:44:25 x:\100005\10050\engineer\ng\documents\contract\1\SN_022_0005_0005_York-Rd\0005-60051-023-Existplan_06.dgn