






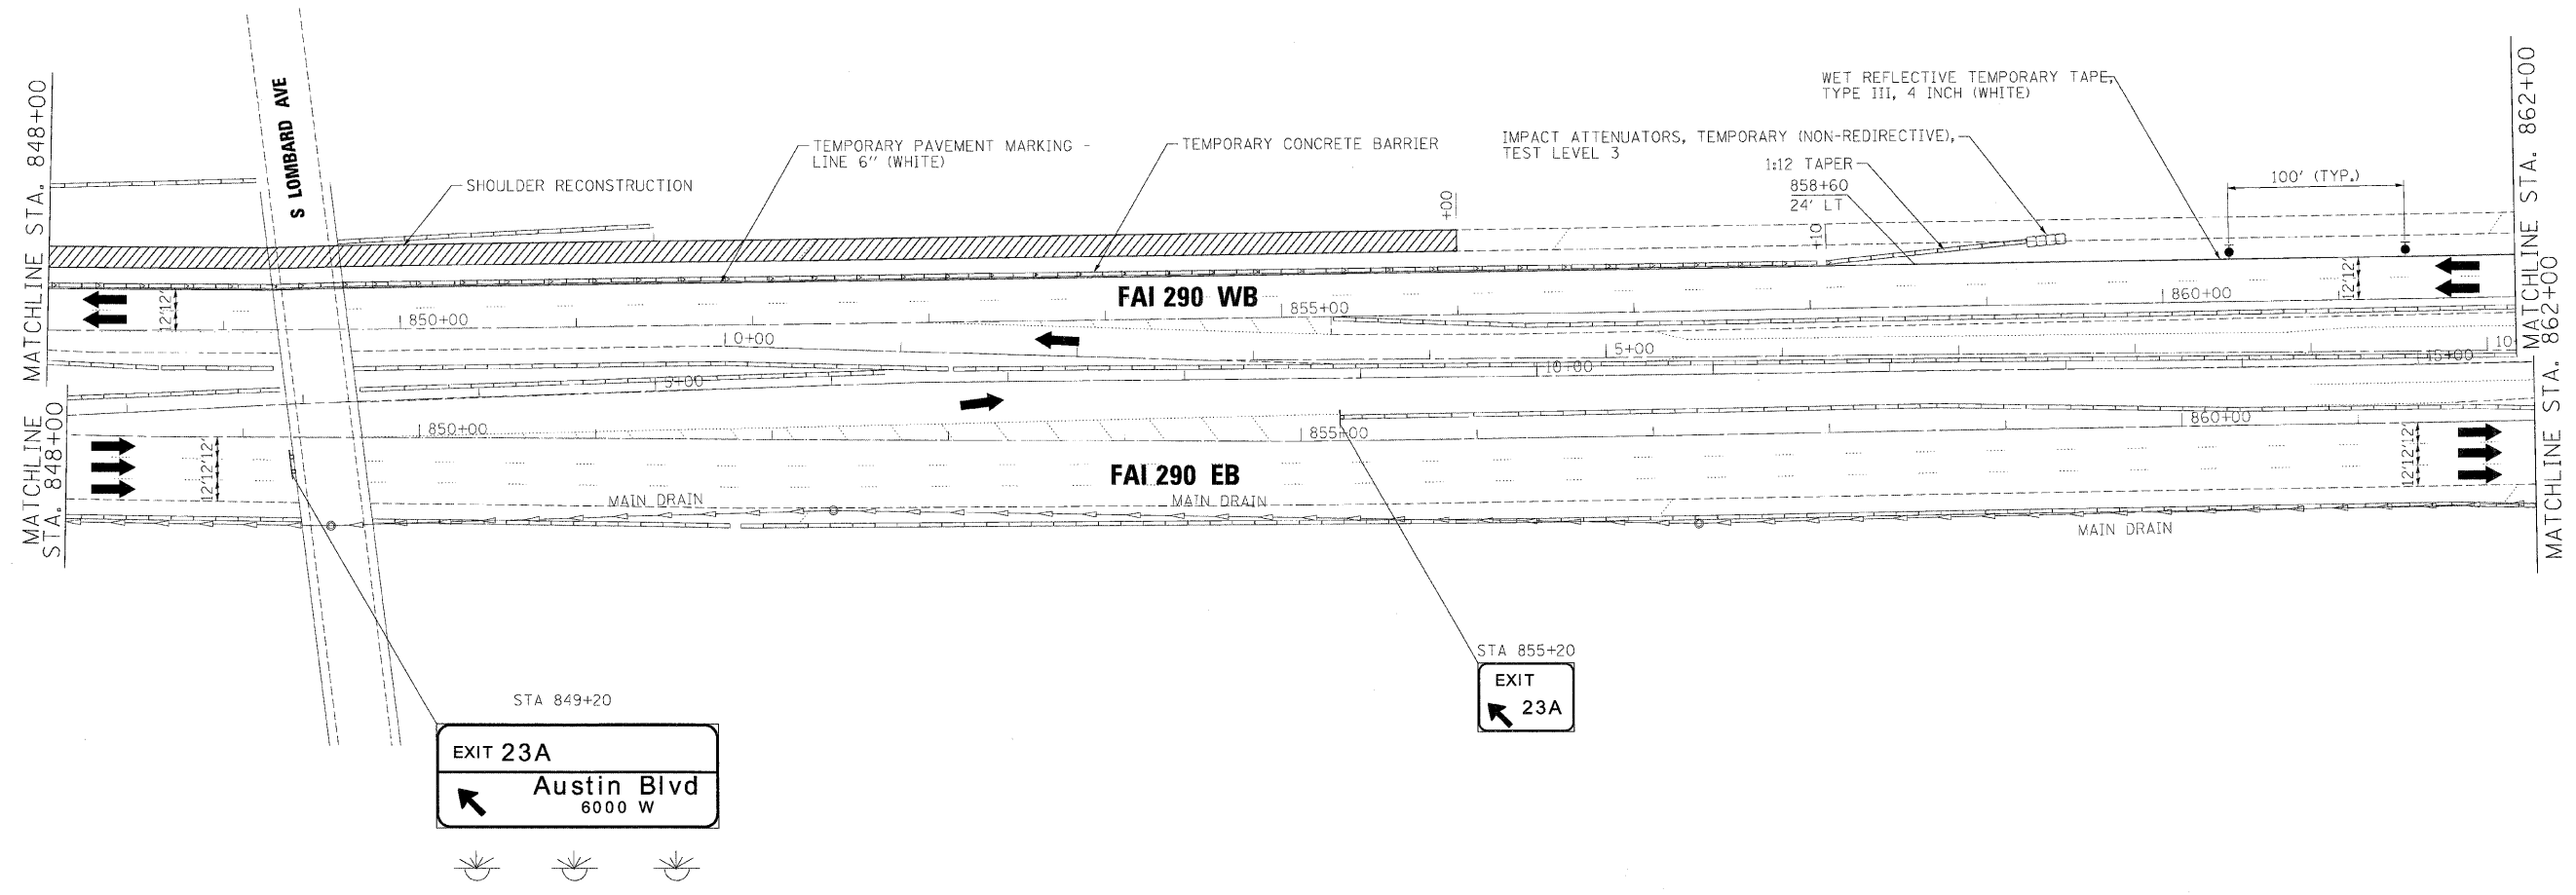


LEGEND:

-  TEMPORARY SIGN PANELS
-  WORK ZONE
-  TRAFFIC ARROW
-  FLASHING ARROW BOARD
-  TYPE II BARRICADES, DRUMS, OR VERTICAL PANEL W/ STEADY BURNING MONODIRECTIONAL LIGHT
-  TEMPORARY IMPACT ATTENUATORS
-  TEMPORARY CONCRETE BARRIER PLACEMENT OR RELOCATION



FILE NAME =	DESIGNED - AJP	REVISED -	benesch	STATE OF ILLINOIS DEPARTMENT OF TRANSPORTATION	MAINTENANCE OF TRAFFIC PLAN - STAGE 1	F.A.I. RTE.	SECTION	COUNTY	TOTAL SHEETS	SHEET NO.	
...\\prpln\ABC_C2_290_not_ST.1.31.dgn	DRAWN - TMB	REVISED -				290	(3131, ETC., 3435)RS-6	COOK	215	75	
USER NAME = jmajowski	CHECKED - JJT	REVISED -				CONTRACT NO. 60K10					
PLOT DATE = 1/25/2010	DATE - 1/25/10	REVISED -									
SCALE: 1"=50'						SHEET NO. 21 OF 50 SHEETS		STA. TO STA.		FED. ROAD DIST. NO. ILLINOIS FED. AID PROJECT	