


PLAN

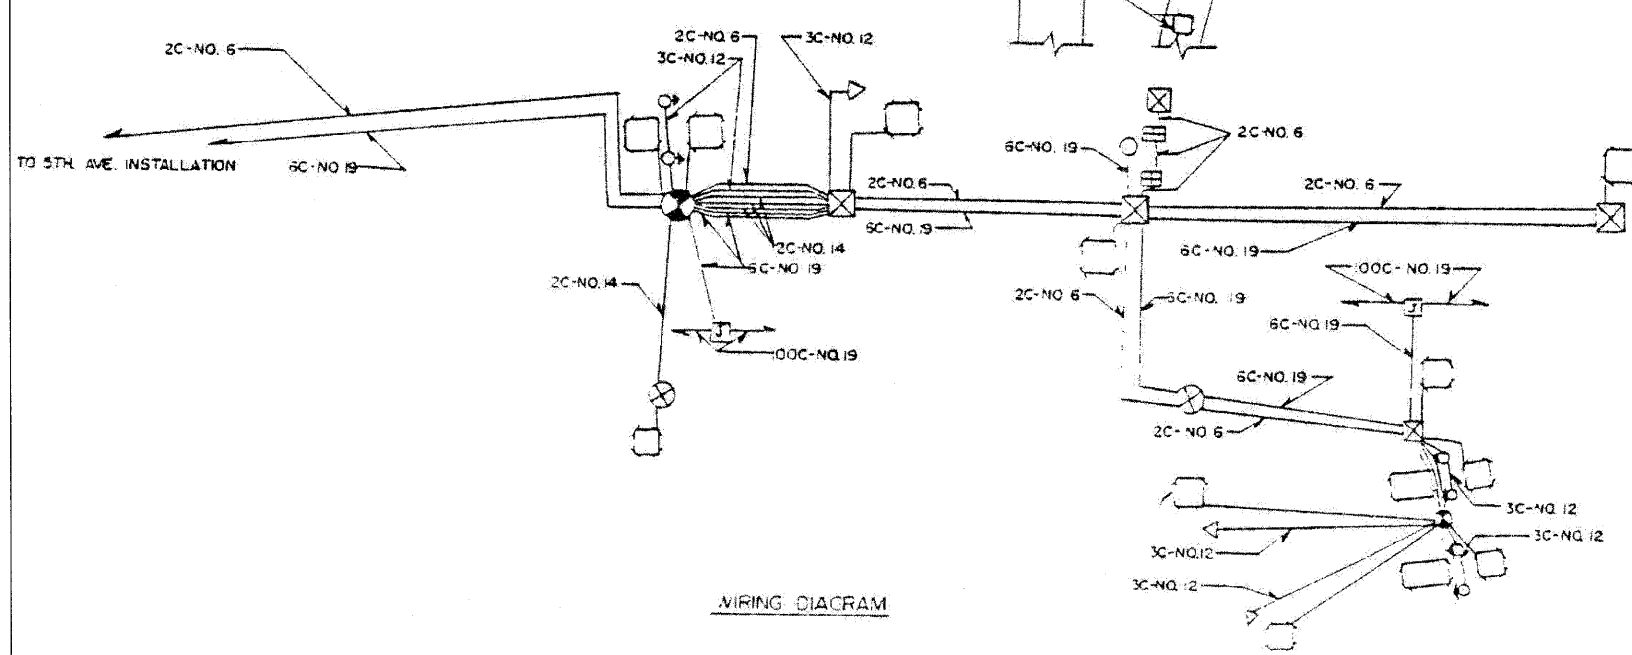

WIRING DIAGRAM

SYMBOL	LEGEND
	INDUCTION LOOP
	POLYETHYLENE DUCT
	GALVANISED STEEL CONDUIT
	HANDHOLE
	HEAVY DUTY HANDHOLE
	CABINET
	SERVICE INSTALLATION
	RAMP METERING SIGNAL
	FLASHER
	DOUBLE HANDHOLE

NOTE:
 IDOT RECORD PLANS PROVIDED FOR INFORMATIONAL PURPOSES ONLY. THE CONTRACTOR IS RESPONSIBLE FOR VERIFYING THE LOCATION AND EXTENT OF WORK ASSOCIATED WITH REPLACEMENT OF INDUCTION LOOPS, LEAD-IN CABLE AND RELATED WORK.

SUMMARY OF QUANTITIES (THIS SHEET)		
DESCRIPTION	UNIT	QUANTITY
ELECTRIC CABLE IN CONDUIT, LEAD-IN, NO. 18 4/C, TWISTED, SHIELDED	LF	1457
INDUCTION LOOP	LF	508

NOTE
 ALL LOOP LEAD IN CABLE IS 2C-NO. 14

FILE NAME =	DESIGNED - GHT	REVISED -
...:\Signals\ppp\in-ABC-C2-ts-27.dgn	DRAWN - TMB	REVISED -
USER NAME = tblank	CHECKED - MPM	REVISED -
PLOT DATE = 1/25/2010	DATE - 1/25/10	REVISED -

benesch

**STATE OF ILLINOIS
 DEPARTMENT OF TRANSPORTATION**

**TRAFFIC SURVEILLANCE
 FIRST AVE INSTALLATION**

SCALE: N.T.S. SHEET NO. 8 OF 9 SHEETS STA. TO STA.

F.A.I. RTE.	SECTION	COUNTY	TOTAL SHEETS	SHEET NO.
290	(3131, ETC., 3435)RS-6	COOK	215	181
FED. ROAD DIST. NO.			ILLINOIS FED. AID PROJECT	
			CONTRACT NO. 60K10	