






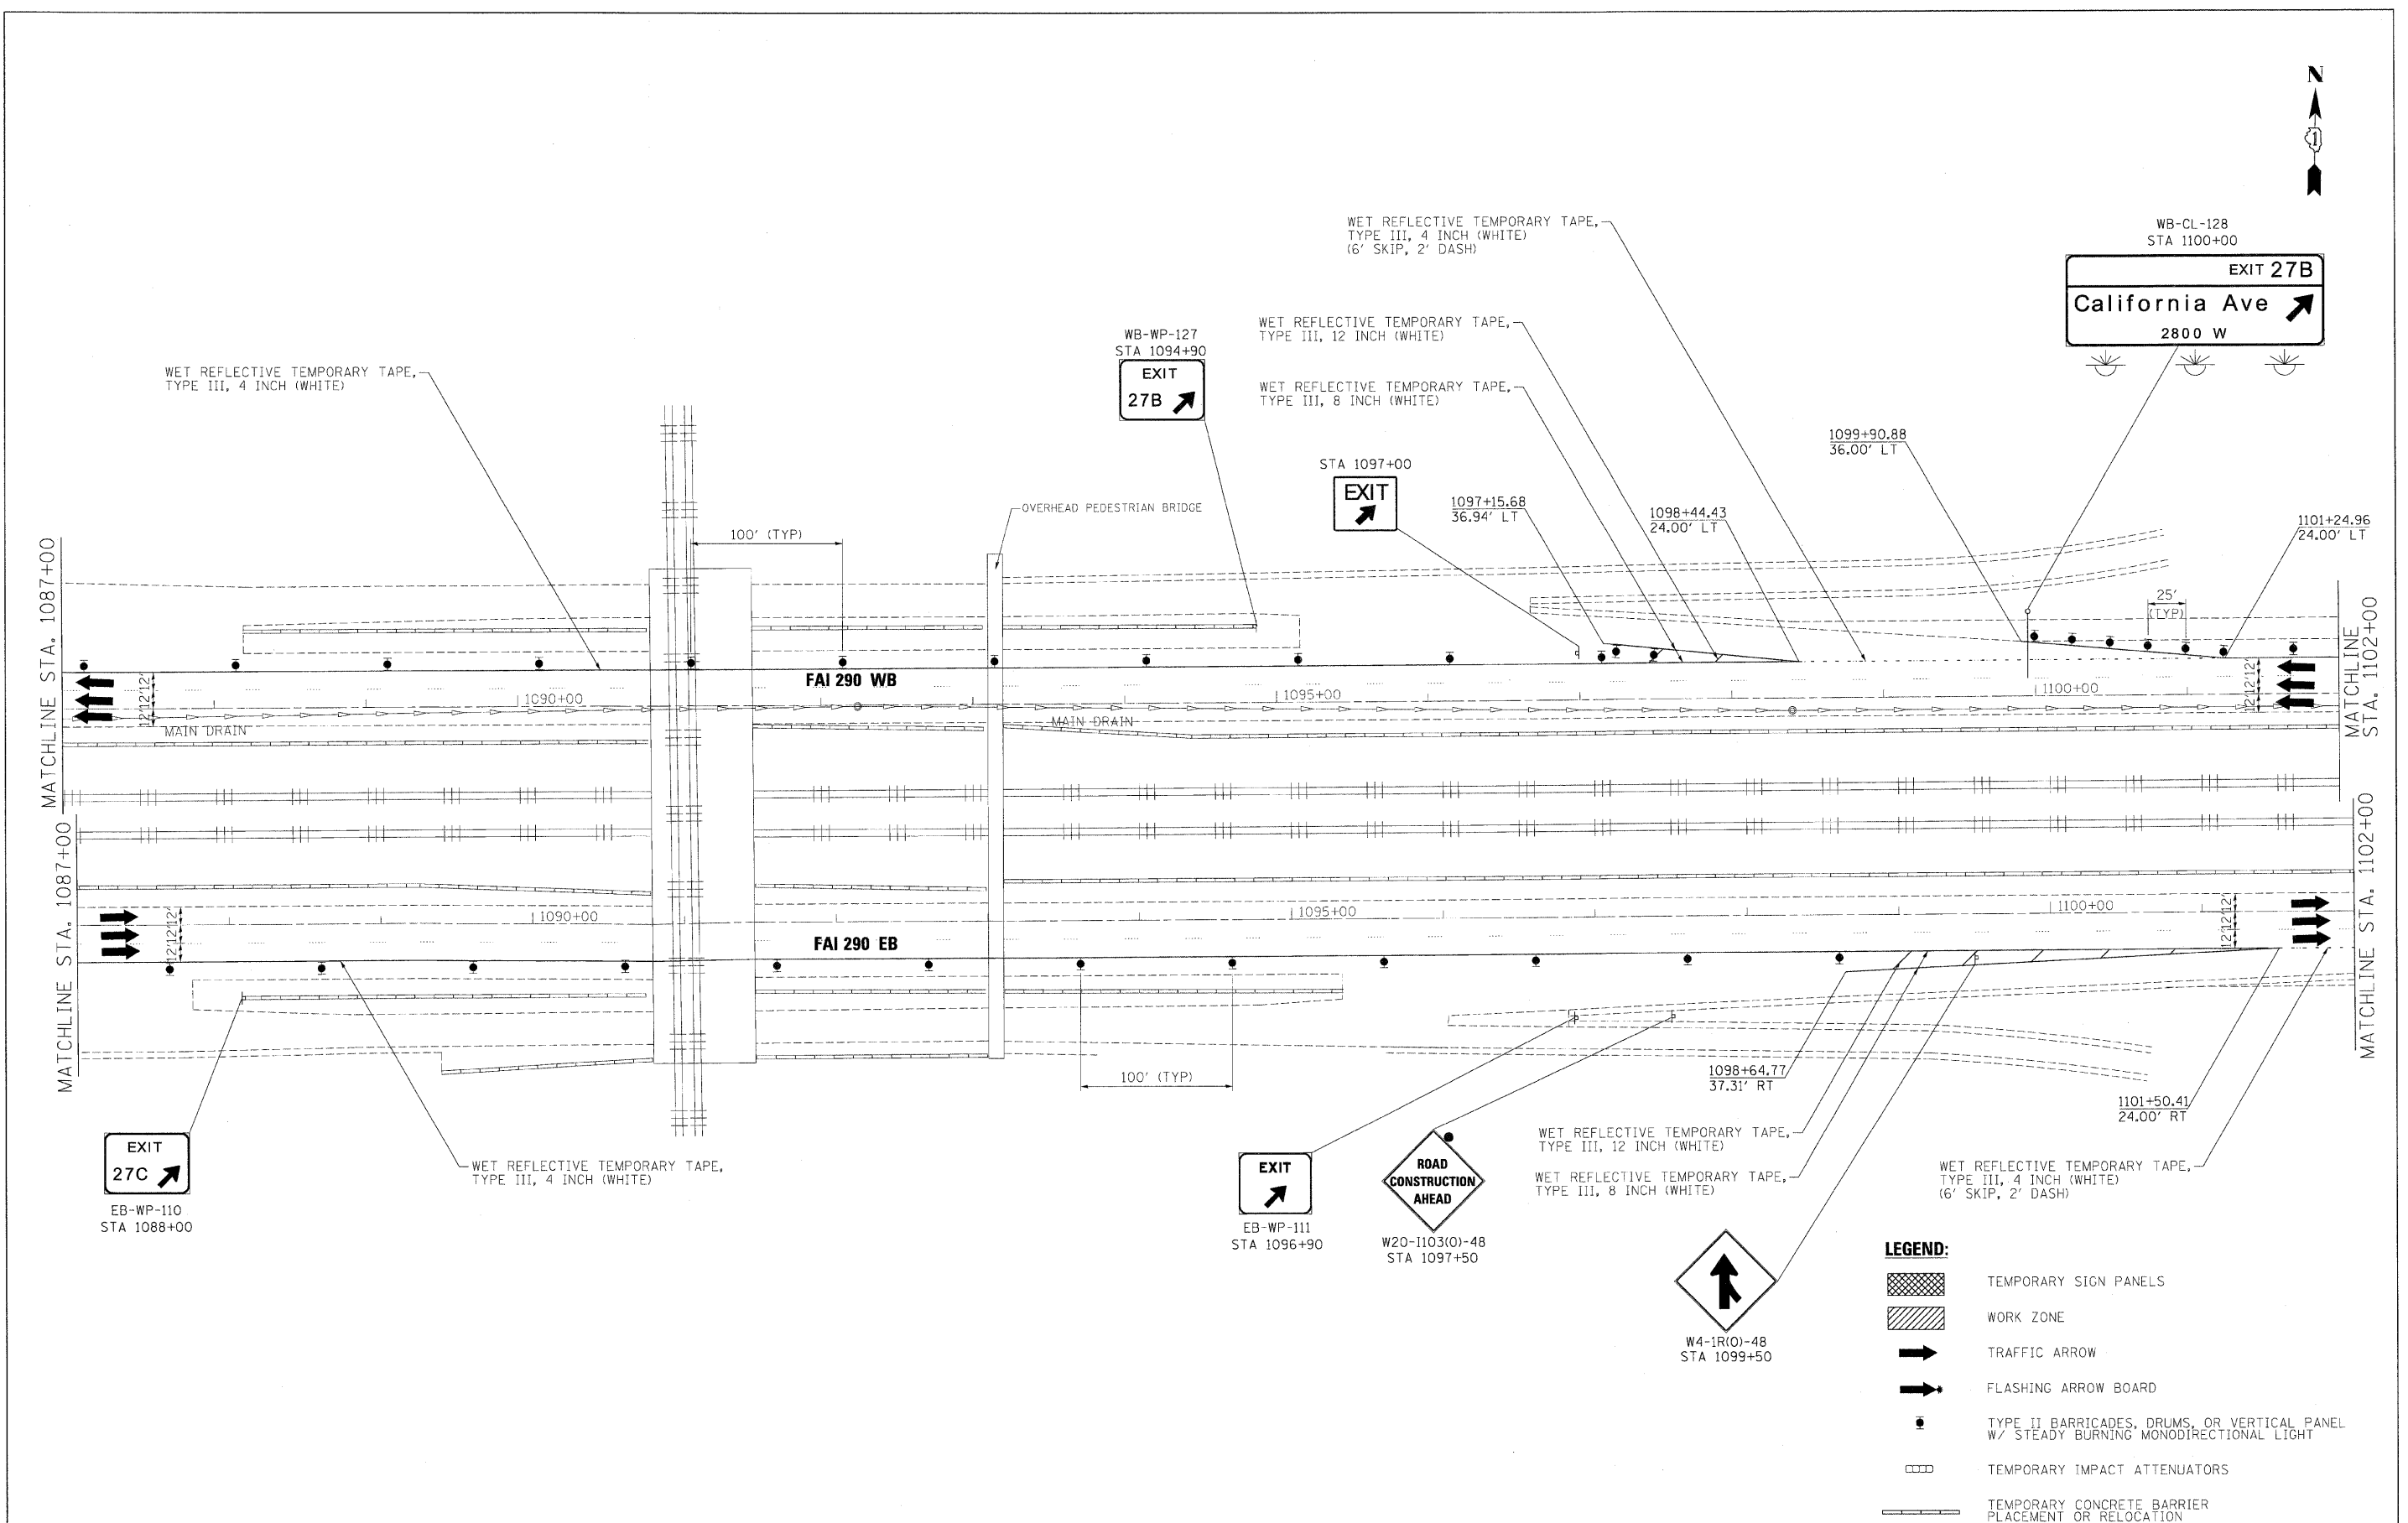


- LEGEND:**
-  TEMPORARY SIGN PANELS
  -  WORK ZONE
  -  TRAFFIC ARROW
  -  FLASHING ARROW BOARD
  -  TYPE II BARRICADES, DRUMS, OR VERTICAL PANEL W/ STEADY BURNING MONODIRECTIONAL LIGHT
  -  TEMPORARY IMPACT ATTENUATORS
  -  TEMPORARY CONCRETE BARRIER PLACEMENT OR RELOCATION



|  |                |           |                |   |  |   |                        |        |              |           |
|--|----------------|-----------|----------------|---|--|---|------------------------|--------|--------------|-----------|
| FILE NAME =                            | DESIGNED - JJT | REVISED - | <b>benesch</b> | <b>STATE OF ILLINOIS<br/>DEPARTMENT OF TRANSPORTATION</b> | <b>MAINTENANCE OF TRAFFIC<br/>PLAN - STAGE 1</b> | F.A.I. RTE.                                   | SECTION                | COUNTY | TOTAL SHEETS | SHEET NO. |
| ...\\p\plan-ABC_C3_290_mol.ST-1.16.dgn | DRAWN - TMB    | REVISED - |                |   |  | 290   | (2525, ETC., 2727)RS-8 | COOK   | 201          | 55        |
| USER NAME = jmajewski                  | CHECKED - AJP  | REVISED - |                |   |  | CONTRACT NO. 60K11                            |                        |        |              |           |
| PLOT DATE = 1/25/2010                  | DATE - 1/25/10 | REVISED - |                |   |  | FED. ROAD DIST. NO. ILLINOIS FED. AID PROJECT |                        |        |              |           |

SCALE: 1"=50' SHEET NO. 7 OF 40 SHEETS STA. TO STA.