

**GUIDE SIGN SEQUENCE  
NUMBERING CODE**



**EXAMPLE**  
EB-TR-03

DIRECTION OF TRAFFIC  
 NB - NORTHBOUND FAI 355  
 SB - SOUTHBOUND FAI 355  
 EB - EASTBOUND FAI 290  
 WB - WESTBOUND FAI 290  
 LS - LAKE STREET  
 AT - ARMY TRAIL RD  
 83 - IL 83 (KINGERY HWY)  
 64 - IL 64 (NORTH AVE)

SIGN PANEL NUMBER

MOUNTING TYPE  
 TR - TRUSS  
 CL - CANTILEVER  
 BM - BRIDGE MOUNTED  
 WP - WOOD POST  
 BS - BREAKAWAY STEEL  
 LP - LIGHT POLE  
 GM - GROUND MOUNTED

REMOVE AND REPLACE SIGN PANEL  
 EXISTING LUMINAIRE TO BE REMOVED

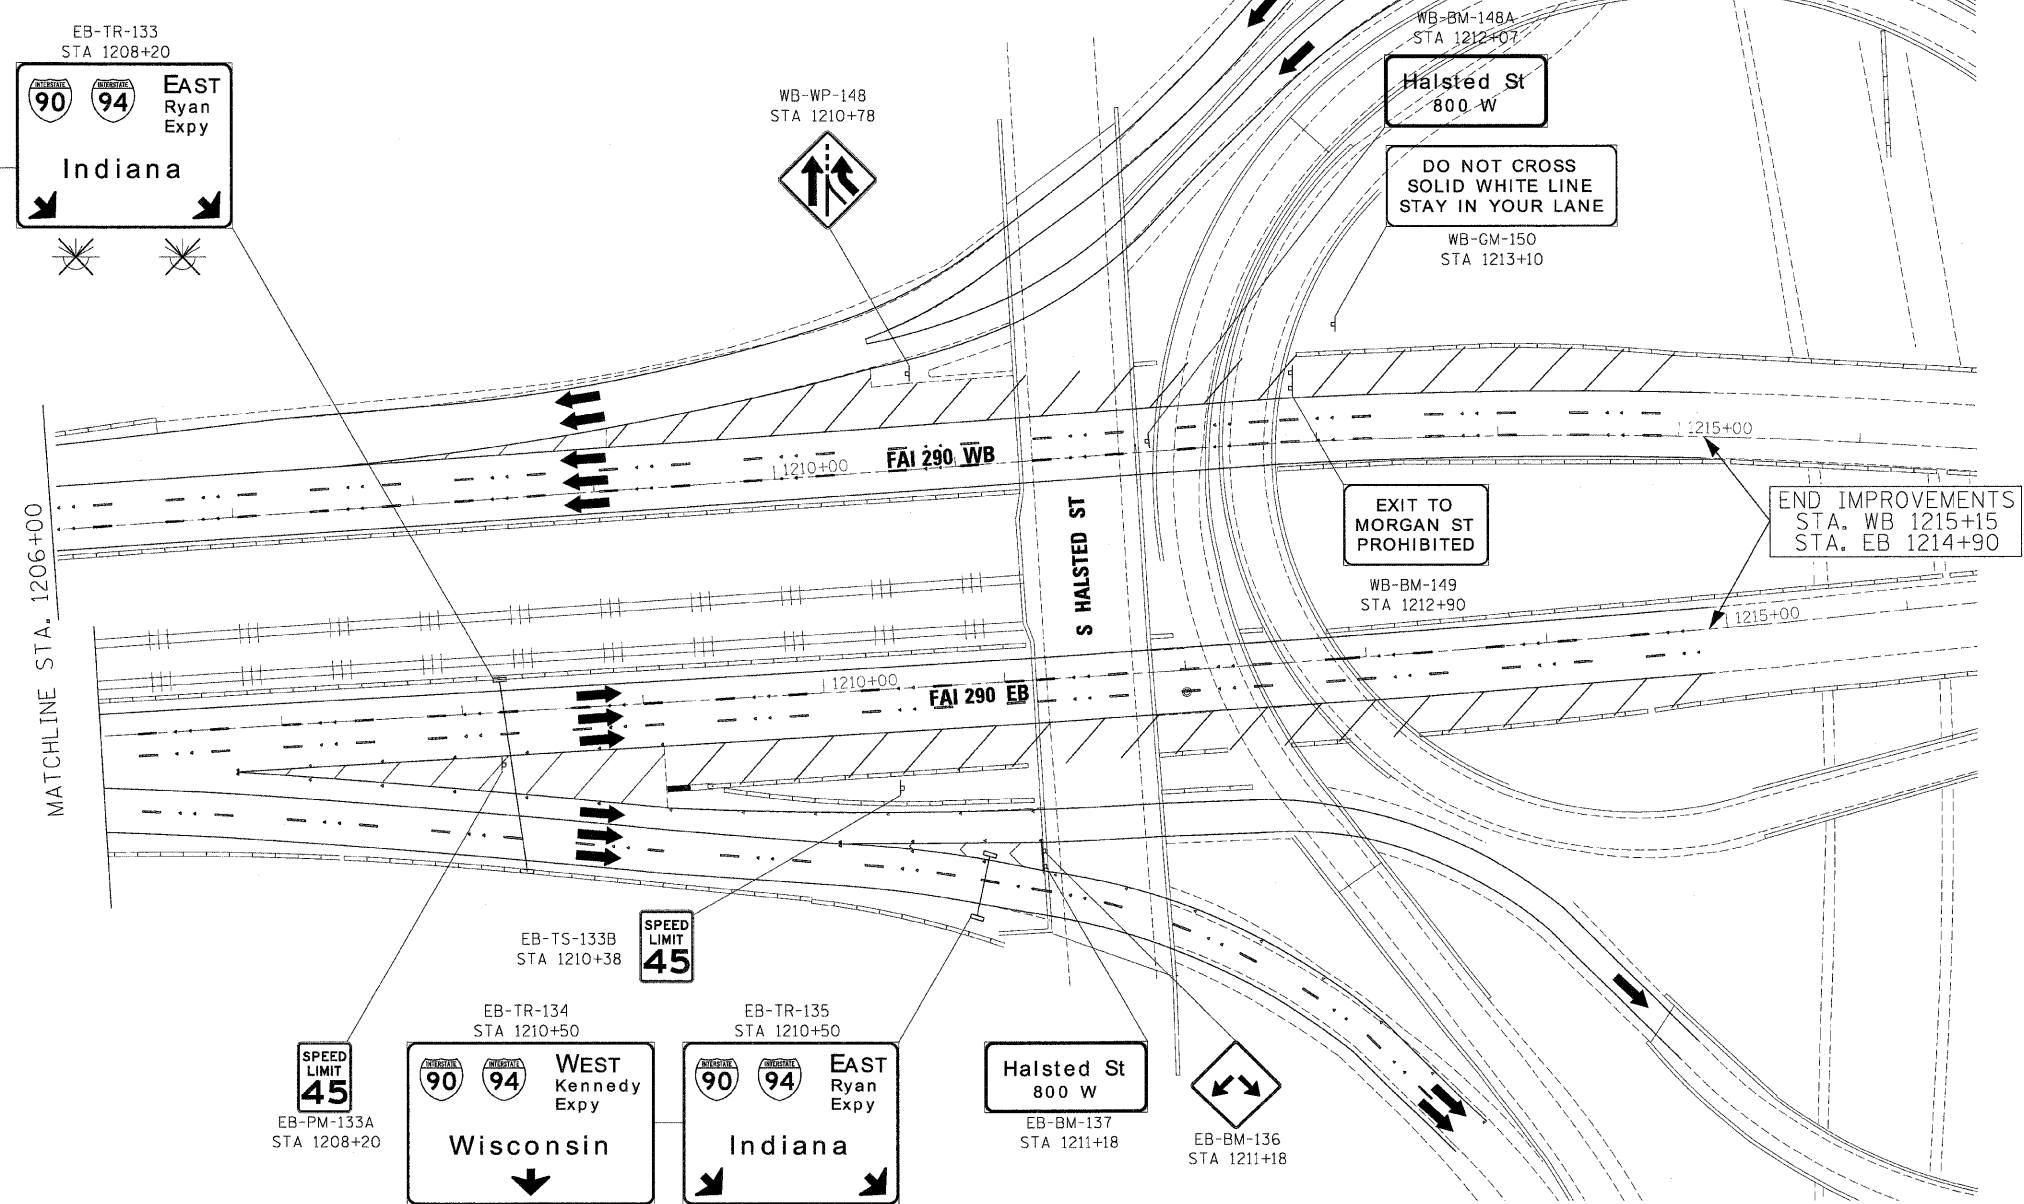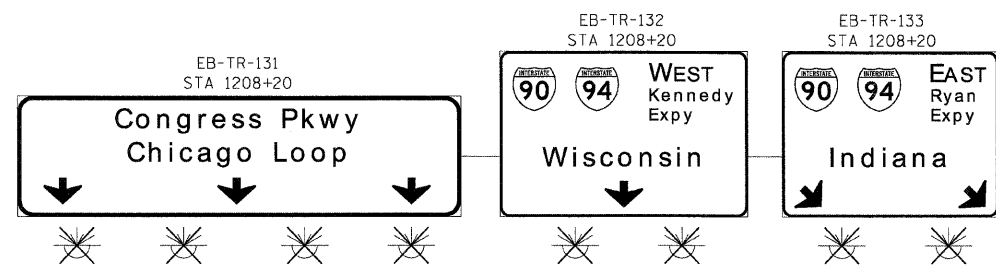

|                                      |                |           |
|--------------------------------------|----------------|-----------|
| FILE NAME =                          | DESIGNED - AJP | REVISED - |
| ...p1p1n_ABC_6ZJ22_290_pvtmkg_24.dgn | DRAWN - TMB    | REVISED - |
| USER NAME = jmajewski                | CHECKED - JMM  | REVISED - |
| PLOT DATE = 1/25/2010                | DATE - 1/25/10 | REVISED - |

**benesch**

**STATE OF ILLINOIS  
DEPARTMENT OF TRANSPORTATION**

**SIGNING PLAN  
STA 1206+00 TO POE**

SCALE: 1"=50' SHEET NO. 10 OF 10 SHEETS STA. TO STA.

| F.A.I. RTE.                                   | SECTION                | COUNTY | TOTAL SHEETS       | SHEET NO. |
|---|------------------------|--------|--------------------|-----------|
| 290   | (2525, ETC., 2727)RS-8 | COOK   | 201                | 108       |
| FED. ROAD DIST. NO. ILLINOIS FED. AID PROJECT |                        |        | CONTRACT NO. 60K11 |           |