


F.A.I. RTE.	SECTION	COUNTY	TOTAL SHEETS	SHEET NO.
STA.	TO STA.			
FED. ROAD DIST. NO.		ILLINOIS FED. AID PROJECT		

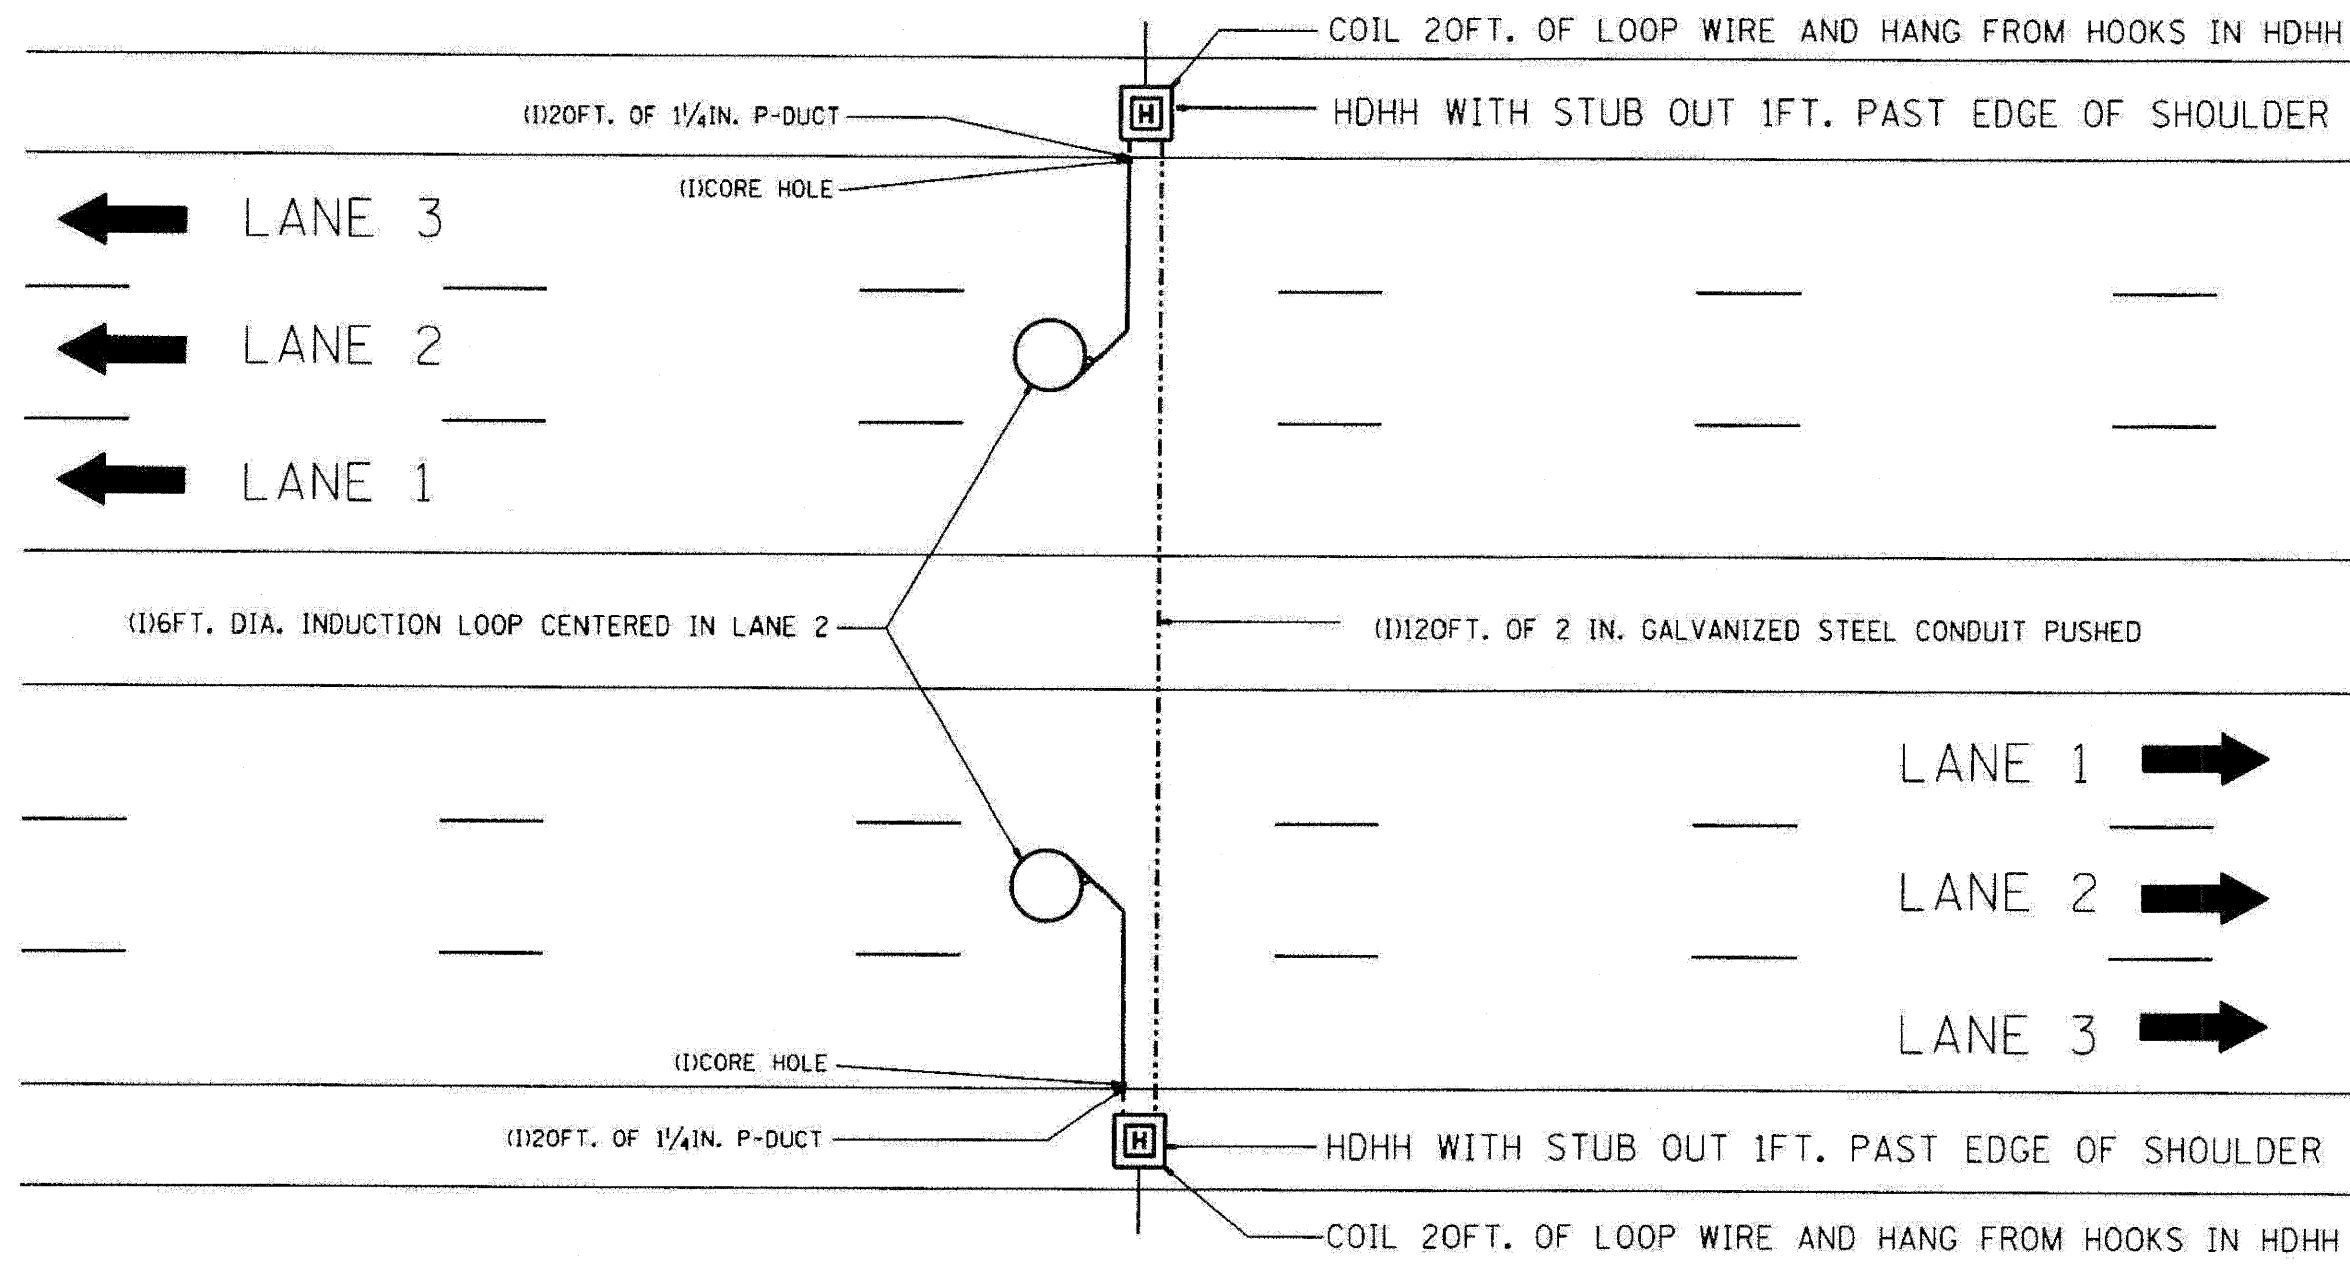

NOTE:
 THE COST OF LOOP WIRE IN HDHH IS INCIDENTAL TO THE INDUCTION LOOP.
 IT SHALL NOT BE MEASURE FOR PAYMENT.

INSTALL AT STATIONS.

REVISIONS		ILLINOIS DEPARTMENT OF TRANSPORTATION	
NO.	DATE		

ONE LANE COUNT STATION

SCALE: VERT. NONE
 HORIZ. NONE
 DATE 01-31-07

DRAWN BY G.M.
 CHECKED BY J.G.

TRAFFIC SYSTEMS CENTER (TY-1TSC-400#31)

FILE NAME =	DESIGNED - GHT	REVISED -
...\\prpln_abc_c3_ts_det_07.dgn	DRAWN - DMS	REVISED -
USER NAME = jmojewsk	CHECKED - MPM	REVISED -
PLOT DATE = 1/25/2010	DATE - 1/25/10	REVISED -

benesch

**STATE OF ILLINOIS
 DEPARTMENT OF TRANSPORTATION**

TRAFFIC SYSTEM CENTER DETAIL SHEETS		
SCALE: N.T.S.	SHEET NO. 15 OF 23 SHEETS	STA. TO STA.

F.A.I. RTE.	SECTION	COUNTY	TOTAL SHEETS	SHEET NO.
290	(2525, ETC., 2727)RS-8	COOK	201	173
FED. ROAD DIST. NO.		ILLINOIS FED. AID PROJECT		
		CONTRACT NO. 60K11		