


**NOTE:**  
 MAINLINE PAVING TO  
 EXTEND 1' ONTO HMA  
 SHOULDERS. SEE TYPICAL  
 SECTIONS.

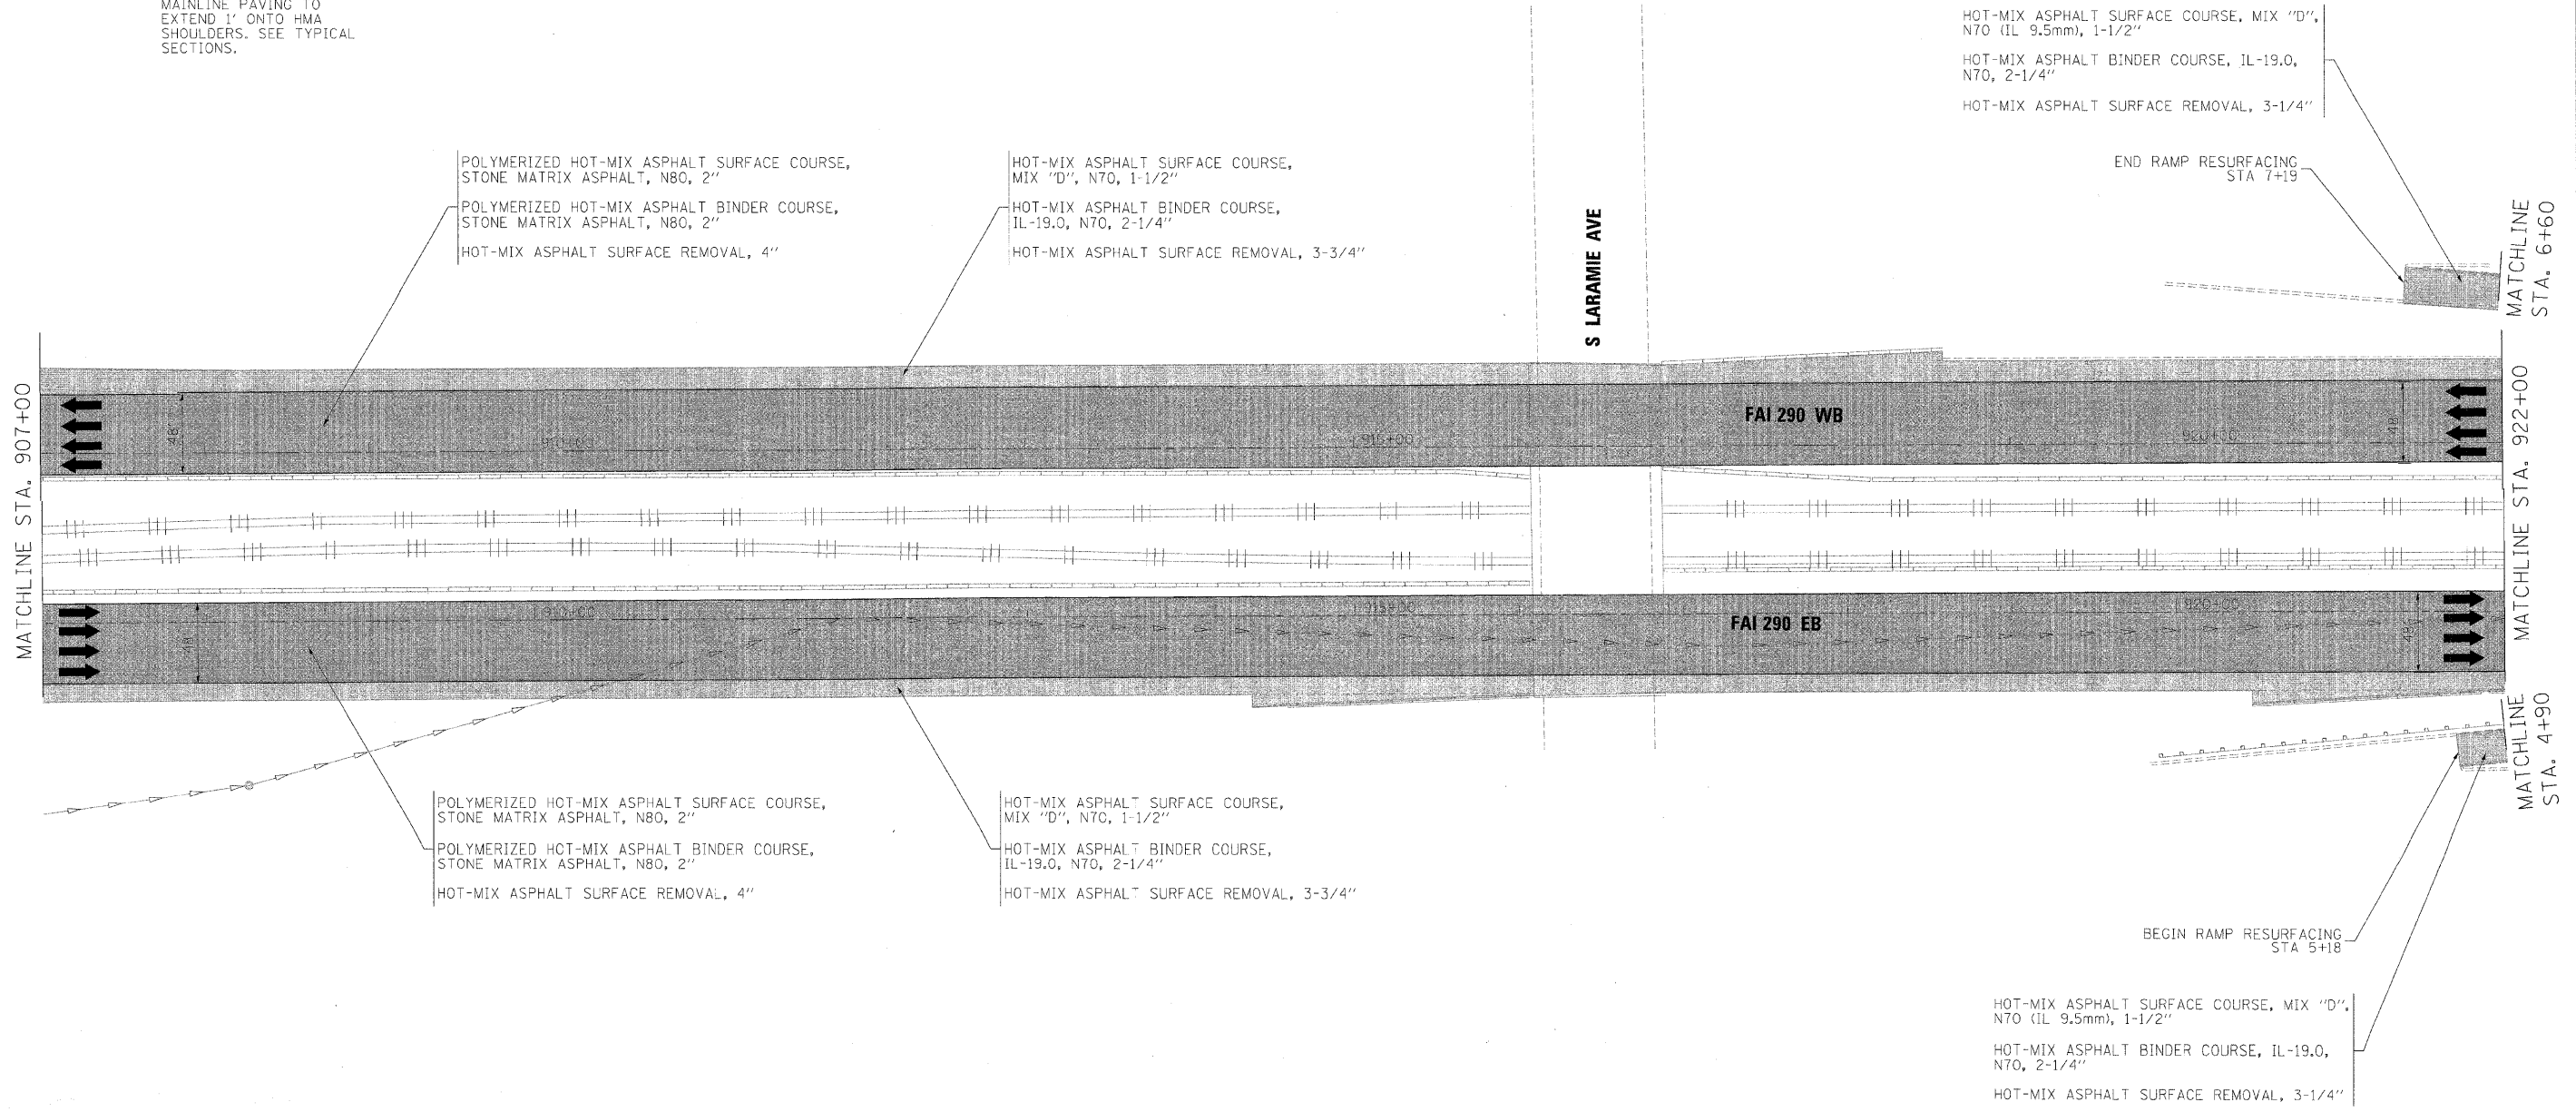

FILE NAME =	DESIGNED - CAG	REVISED -
...p\p\p\ABC_C3_290_plan_04.dgn	DRAWN - DMS	REVISED -
USER NAME = jmajewski	CHECKED - CAR	REVISED -
PLOT DATE = 1/25/2010	DATE - 1/25/10	REVISED -

**benesch**

**STATE OF ILLINOIS  
 DEPARTMENT OF TRANSPORTATION**

<b>ROADWAY PLAN</b>		
<b>STA 907+00 TO STA 922+00</b>		
SCALE: 1"=50'	SHEET NO. 4 OF 14 SHEETS	STA. TO STA.

F.A.I. RTE.	SECTION	COUNTY	TOTAL SHEETS	SHEET NO.
290	(2727, ETC., 3131RS-7	COOK	216	42
CONTRACT NO. 60G53			ILLINOIS FED. AID PROJECT	