



TYPICAL ENTRANCE AND EXIT

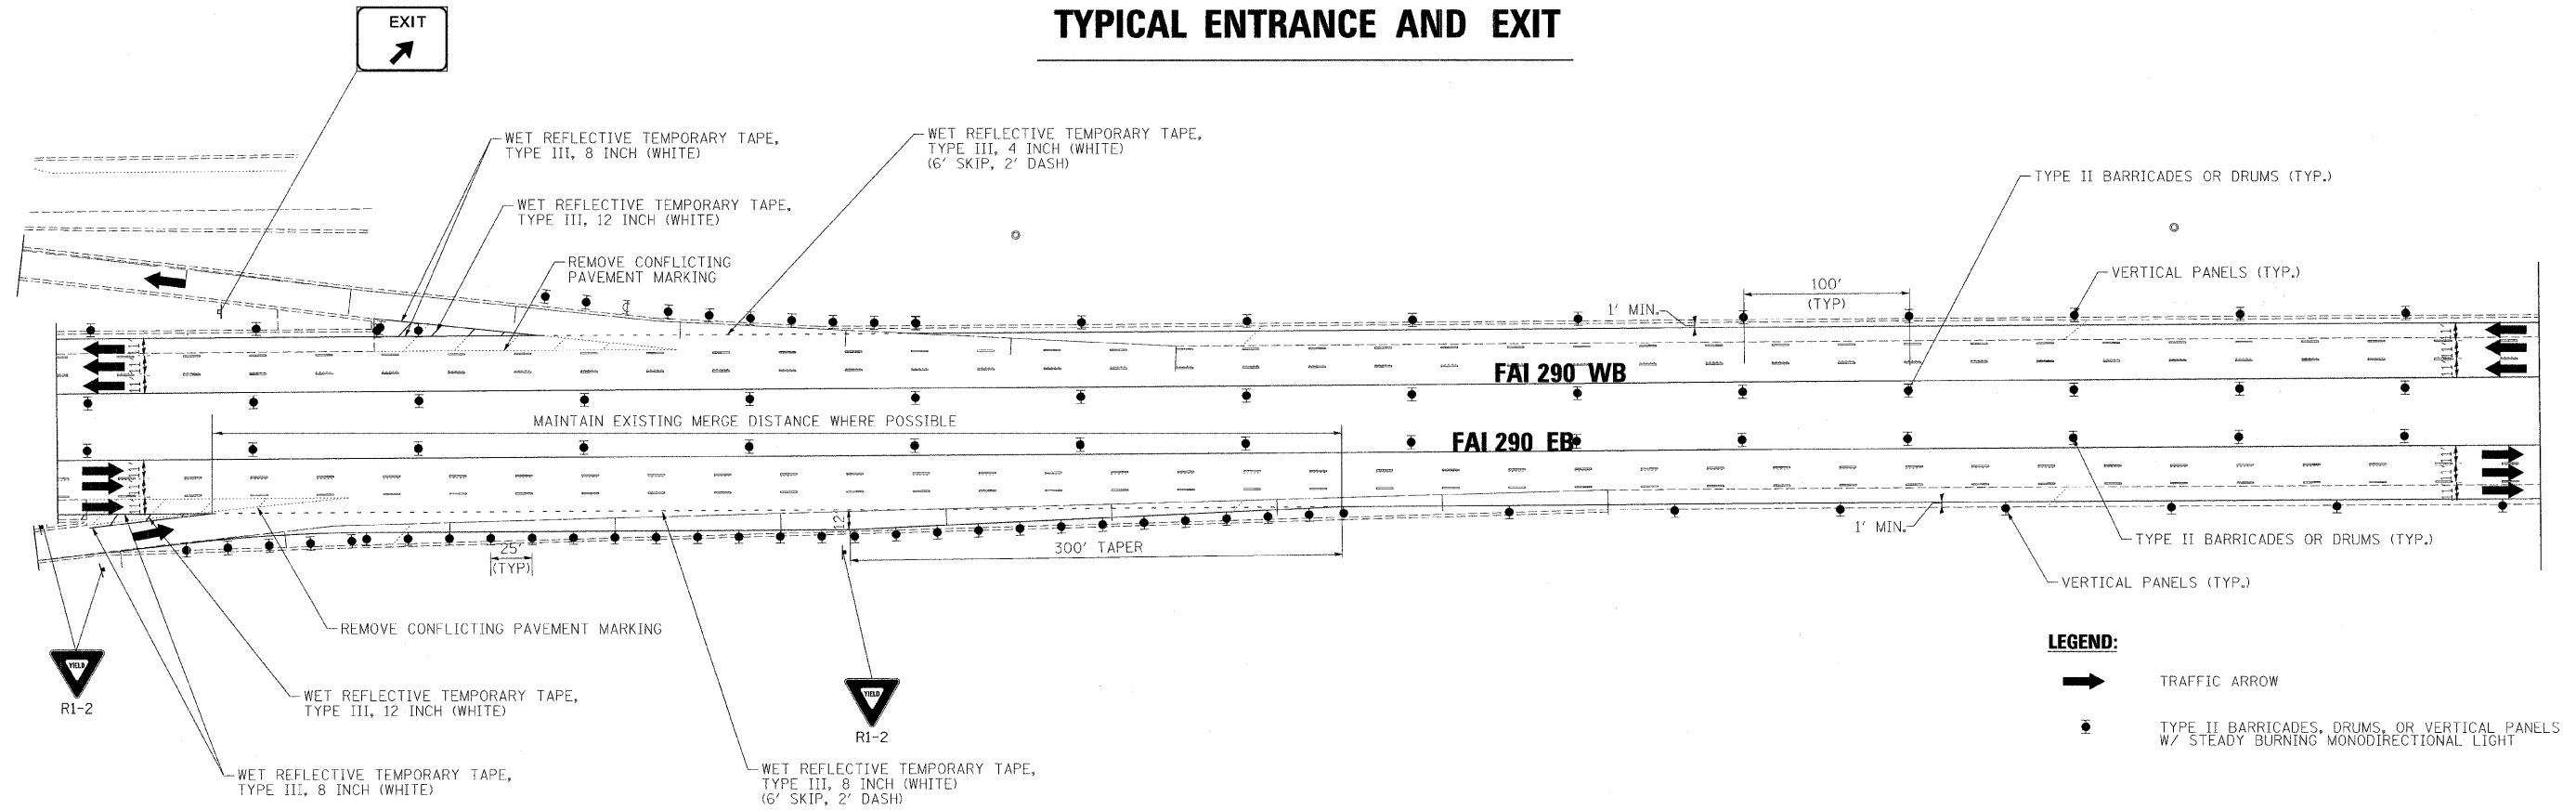

ACCIDENT INVESTIGATION SITE

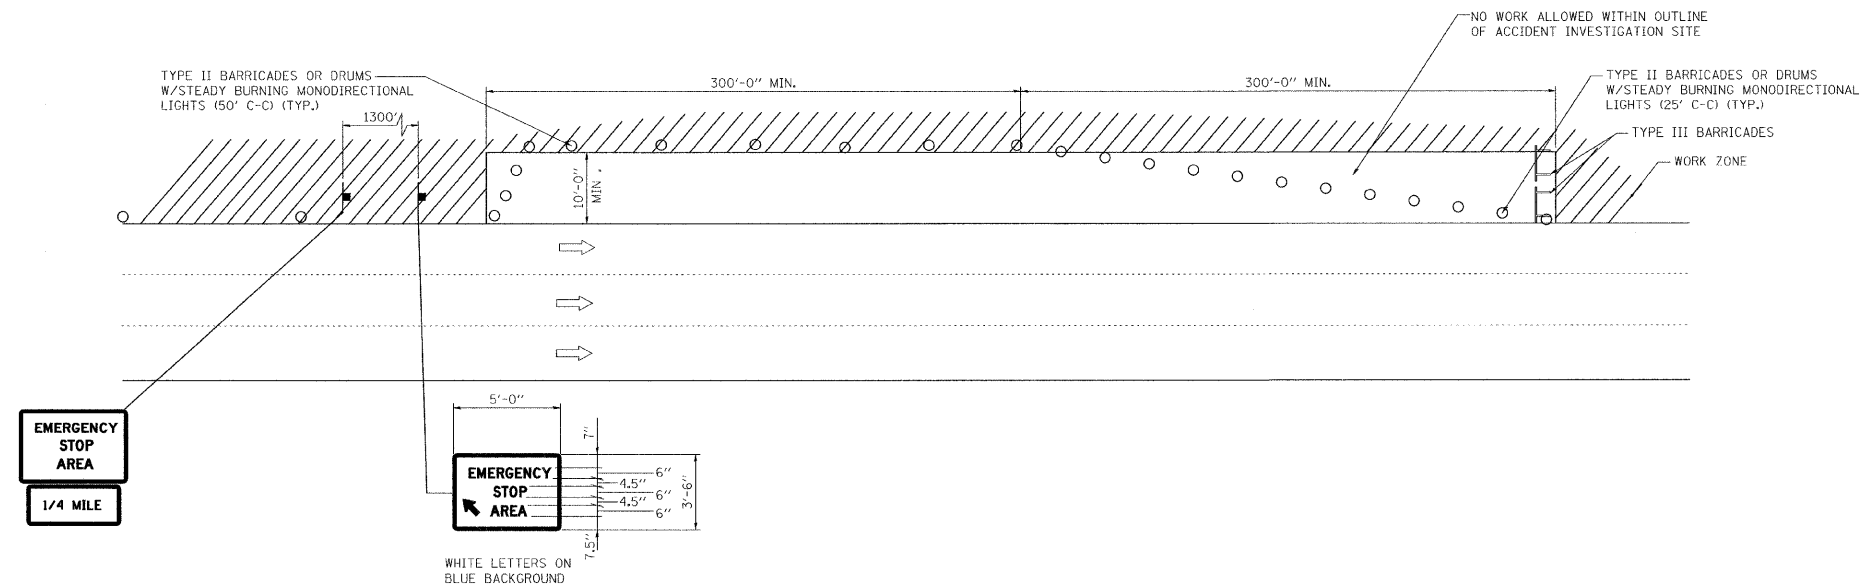

FILE NAME =	DESIGNED - AJP	REVISED -	benesch	STATE OF ILLINOIS DEPARTMENT OF TRANSPORTATION	MAINTENANCE OF TRAFFIC SHOULDER STAGING OPTION		F.A.I. RTE.	SECTION	COUNTY	TOTAL SHEETS	SHEET NO.
\$FILEL\$	DRAWN - TMB	REVISED -			290	(2727, ETC., 3131)RS-7	COOK	216	55		
USER NAME = \$USER\$	CHECKED - JJT	REVISED -			CONTRACT NO. 60K13						
PLOT DATE = \$DATE\$	DATE - 1/25/10	REVISED -									
					SCALE: N.T.S.	SHEET NO. 3 OF 44 SHEETS	STA.	TO STA.	FED. ROAD DIST. NO. [ILLINOIS] FED. AID PROJECT		