


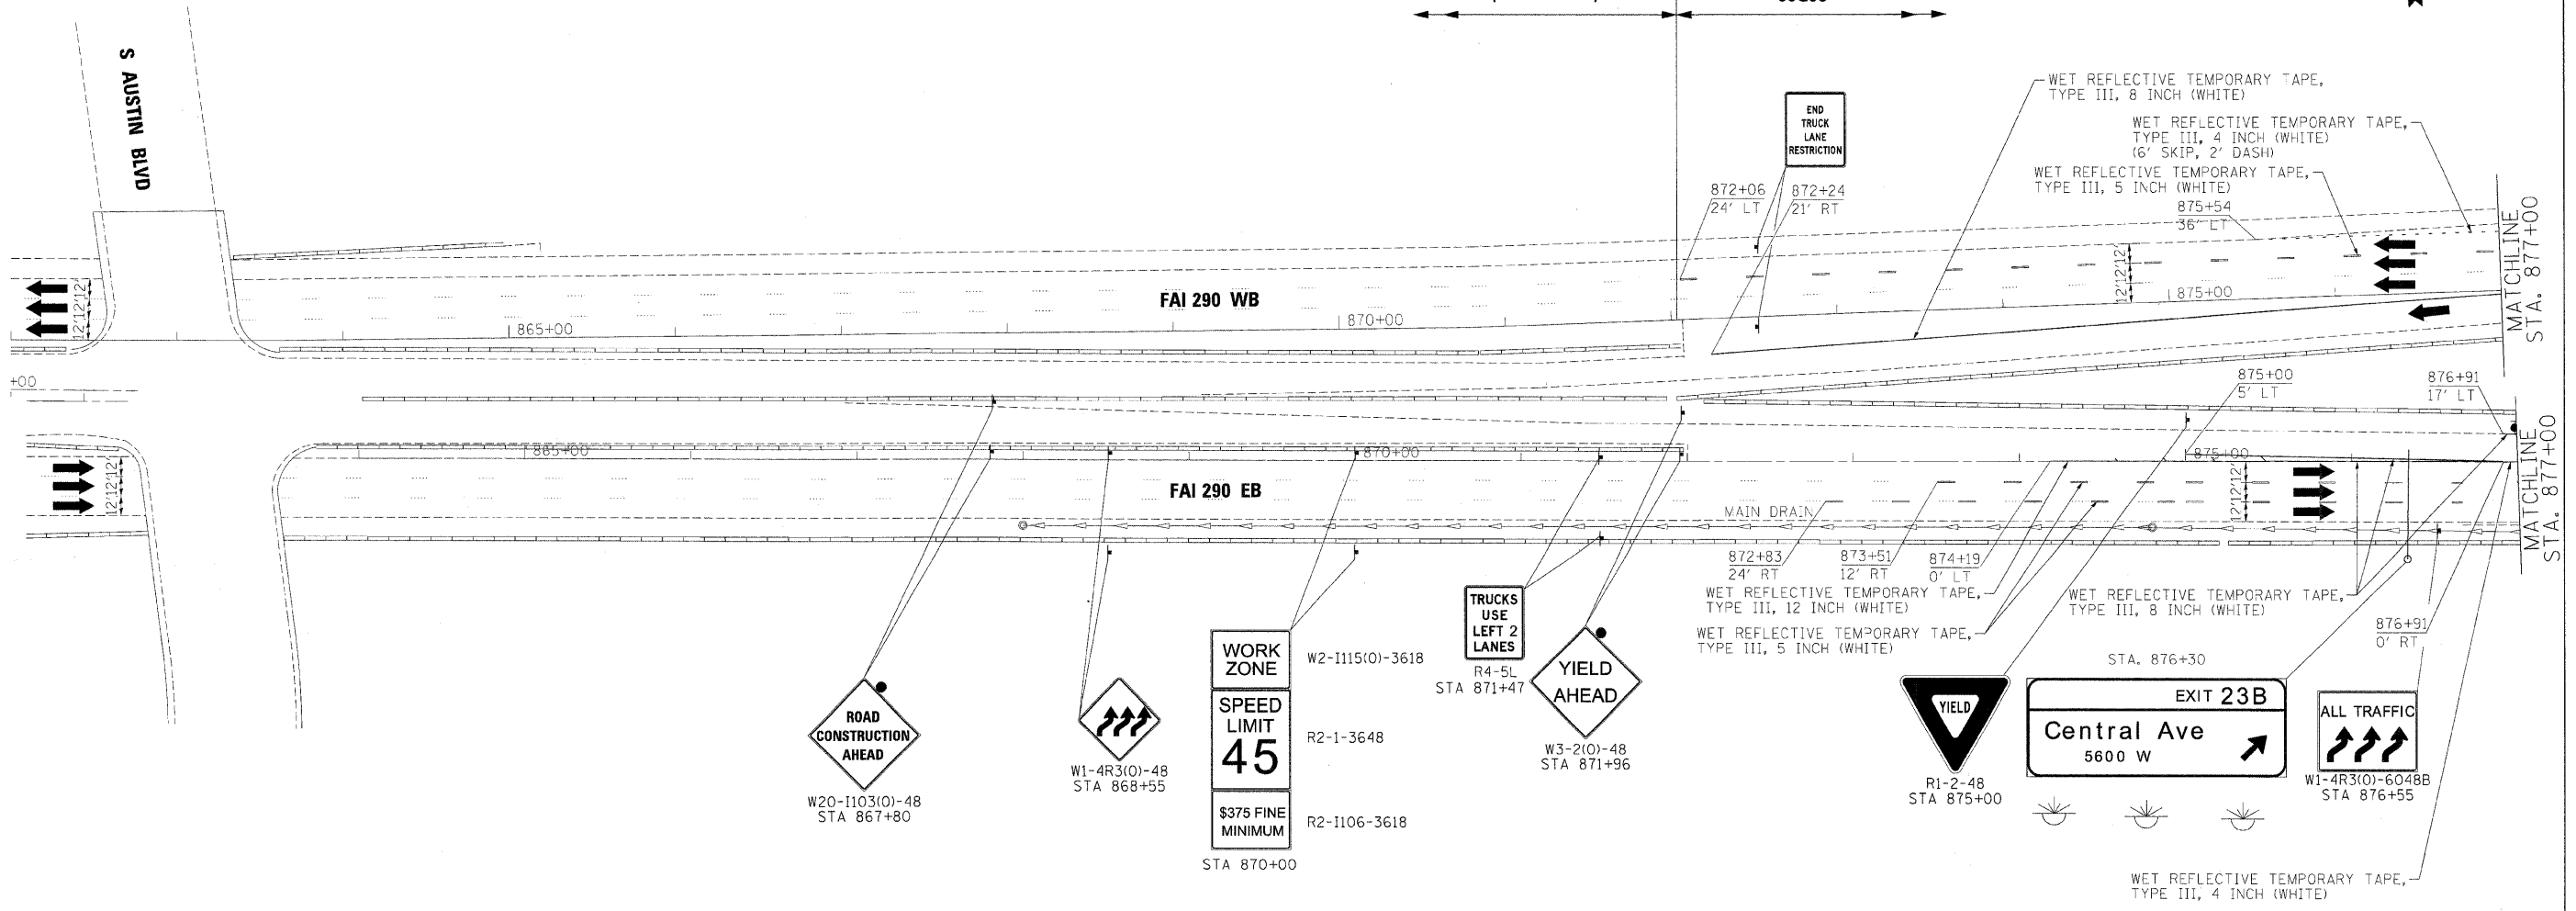

CONTRACT 60K10 (BY OTHERS) CONTRACT 60G53



- LEGEND:**
- TEMPORARY SIGN PANELS
 - WORK ZONE
 - TRAFFIC ARROW
 - FLASHING ARROW BOARD
 - TYPE II BARRICADES, DRUMS, OR VERTICAL PANEL W/ STEADY BURNING MONODIRECTIONAL LIGHT
 - TEMPORARY IMPACT ATTENUATORS
 - TEMPORARY CONCRETE BARRIER PLACEMENT OR RELOCATION

FILE NAME =	DESIGNED - AJP	REVISED -
...\\p1p1r-abc_c3_290_mot_ST_2_01.dgn	DRAWN - TMB	REVISED -
USER NAME = jma.jawek	CHECKED - JJT	REVISED -
PLOT DATE = 1/25/2013	DATE - 1/25/10	REVISED -

benesch

**STATE OF ILLINOIS
DEPARTMENT OF TRANSPORTATION**

**MAINTENANCE OF TRAFFIC
PLAN - STAGE 2**

SCALE: 1"=50' SHEET NO. 24 OF 44 SHEETS STA. TO STA.

F.A.T. RTE.	SECTION	COUNTY	TOTAL SHEETS	SHEET NO.
290	(2727, ETC., 313)RS-7	COOK	216	76
CONTRACT NO. 60G53				
FED. ROAD DIST. NO.		ILLINOIS FED. AID PROJECT		