



STATE OF ILLINOIS
DEPARTMENT OF TRANSPORTATION

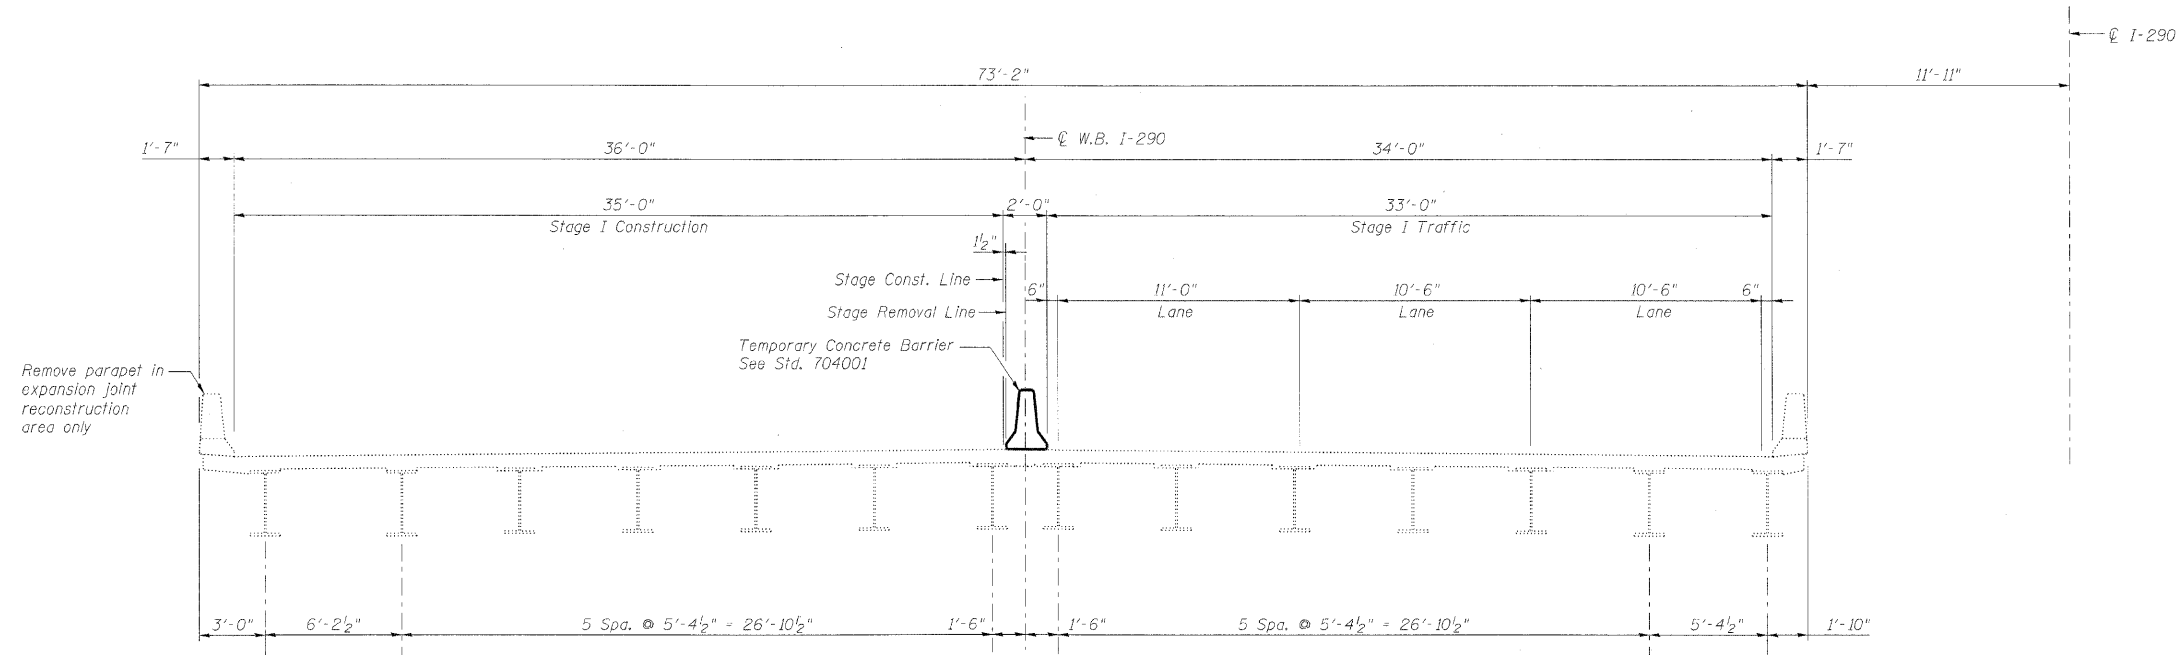

STAGE I CROSS SECTION
(Looking East)

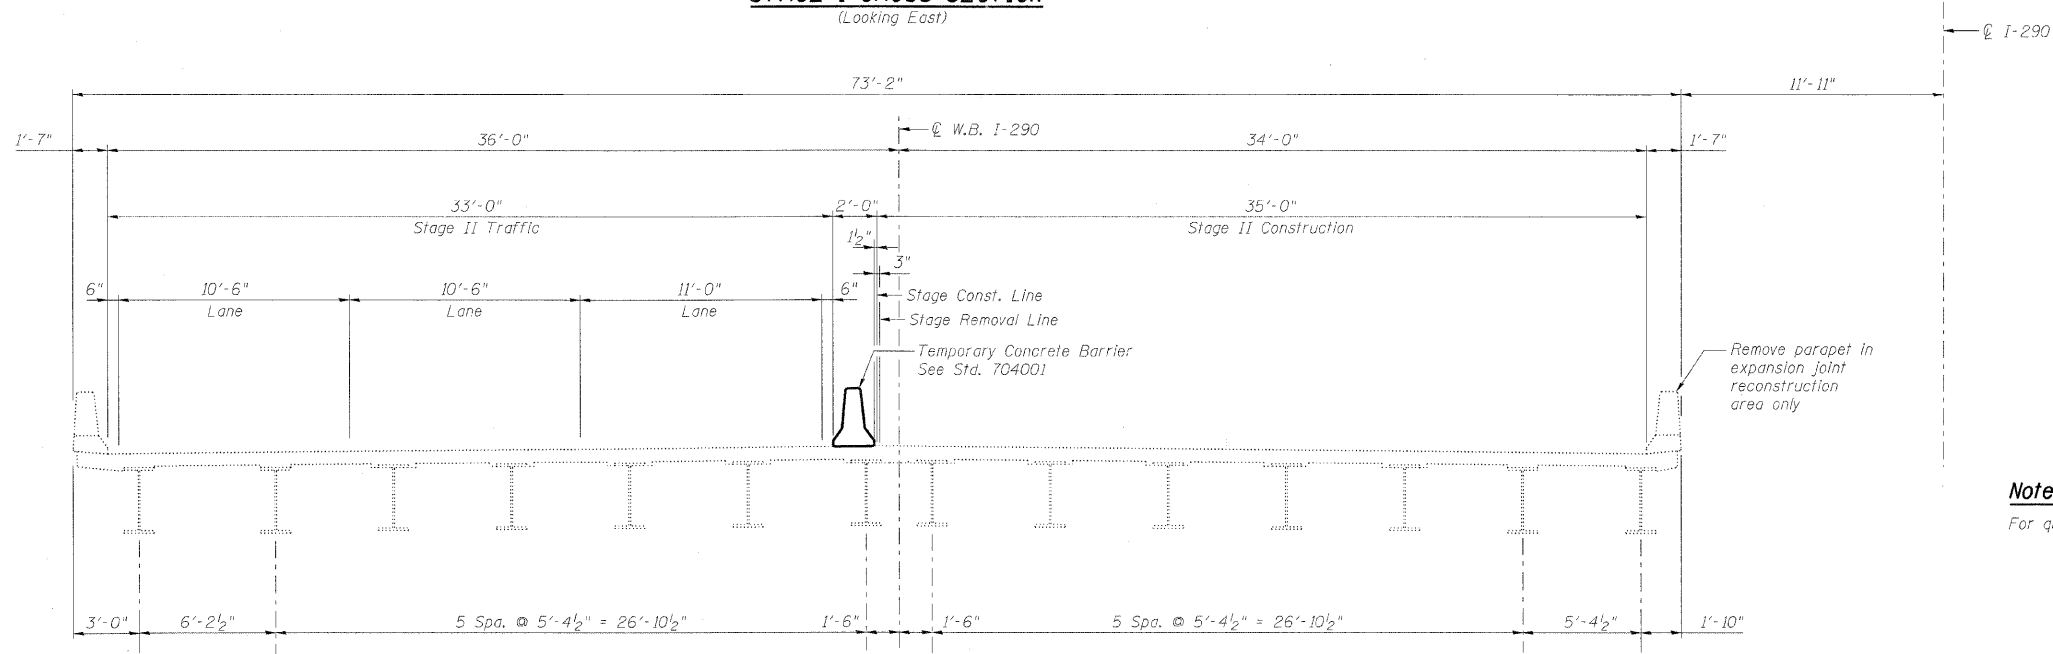

STAGE II CROSS SECTION
(Looking East)

Note:
For quantity of Temporary Concrete Barrier, see roadway plans.

DESIGNED	MFB
CHECKED	KWS
DRAWN	VH
CHECKED	KWS

benesch

alfred benesch & company
 Engineers • Surveyors • Planners
 205 North Michigan Avenue, Suite 2400
 Chicago, Illinois 60601
 312-565-0450 Job No. 10050

SHEET NO. 3 8 SHEETS	F.A.I. RTE.	SECTION	COUNTY	TOTAL SHEETS	SHEET NO.
	290	(2727, ETC., 3131)RS-7	COOK	216	169
			CONTRACT NO. 60G53		
FED. ROAD DIST. NO.		ILLINOIS	FED. AID PROJECT		

x:\10000s\10050\Engineering\Documents\Contract_3West\SN_016_0094_0095_Centrol_Ave\0095-60052-003-stageconst.dgn 10:15:31 01\25\2010