


F.A.I. RTE.	SECTION	COUNTY	TOTAL SHEETS	SHEET NO.
STA.	TO STA.		216	189
FED. ROAD DIST. NO.	ILLINOIS FED. AID PROJECT			

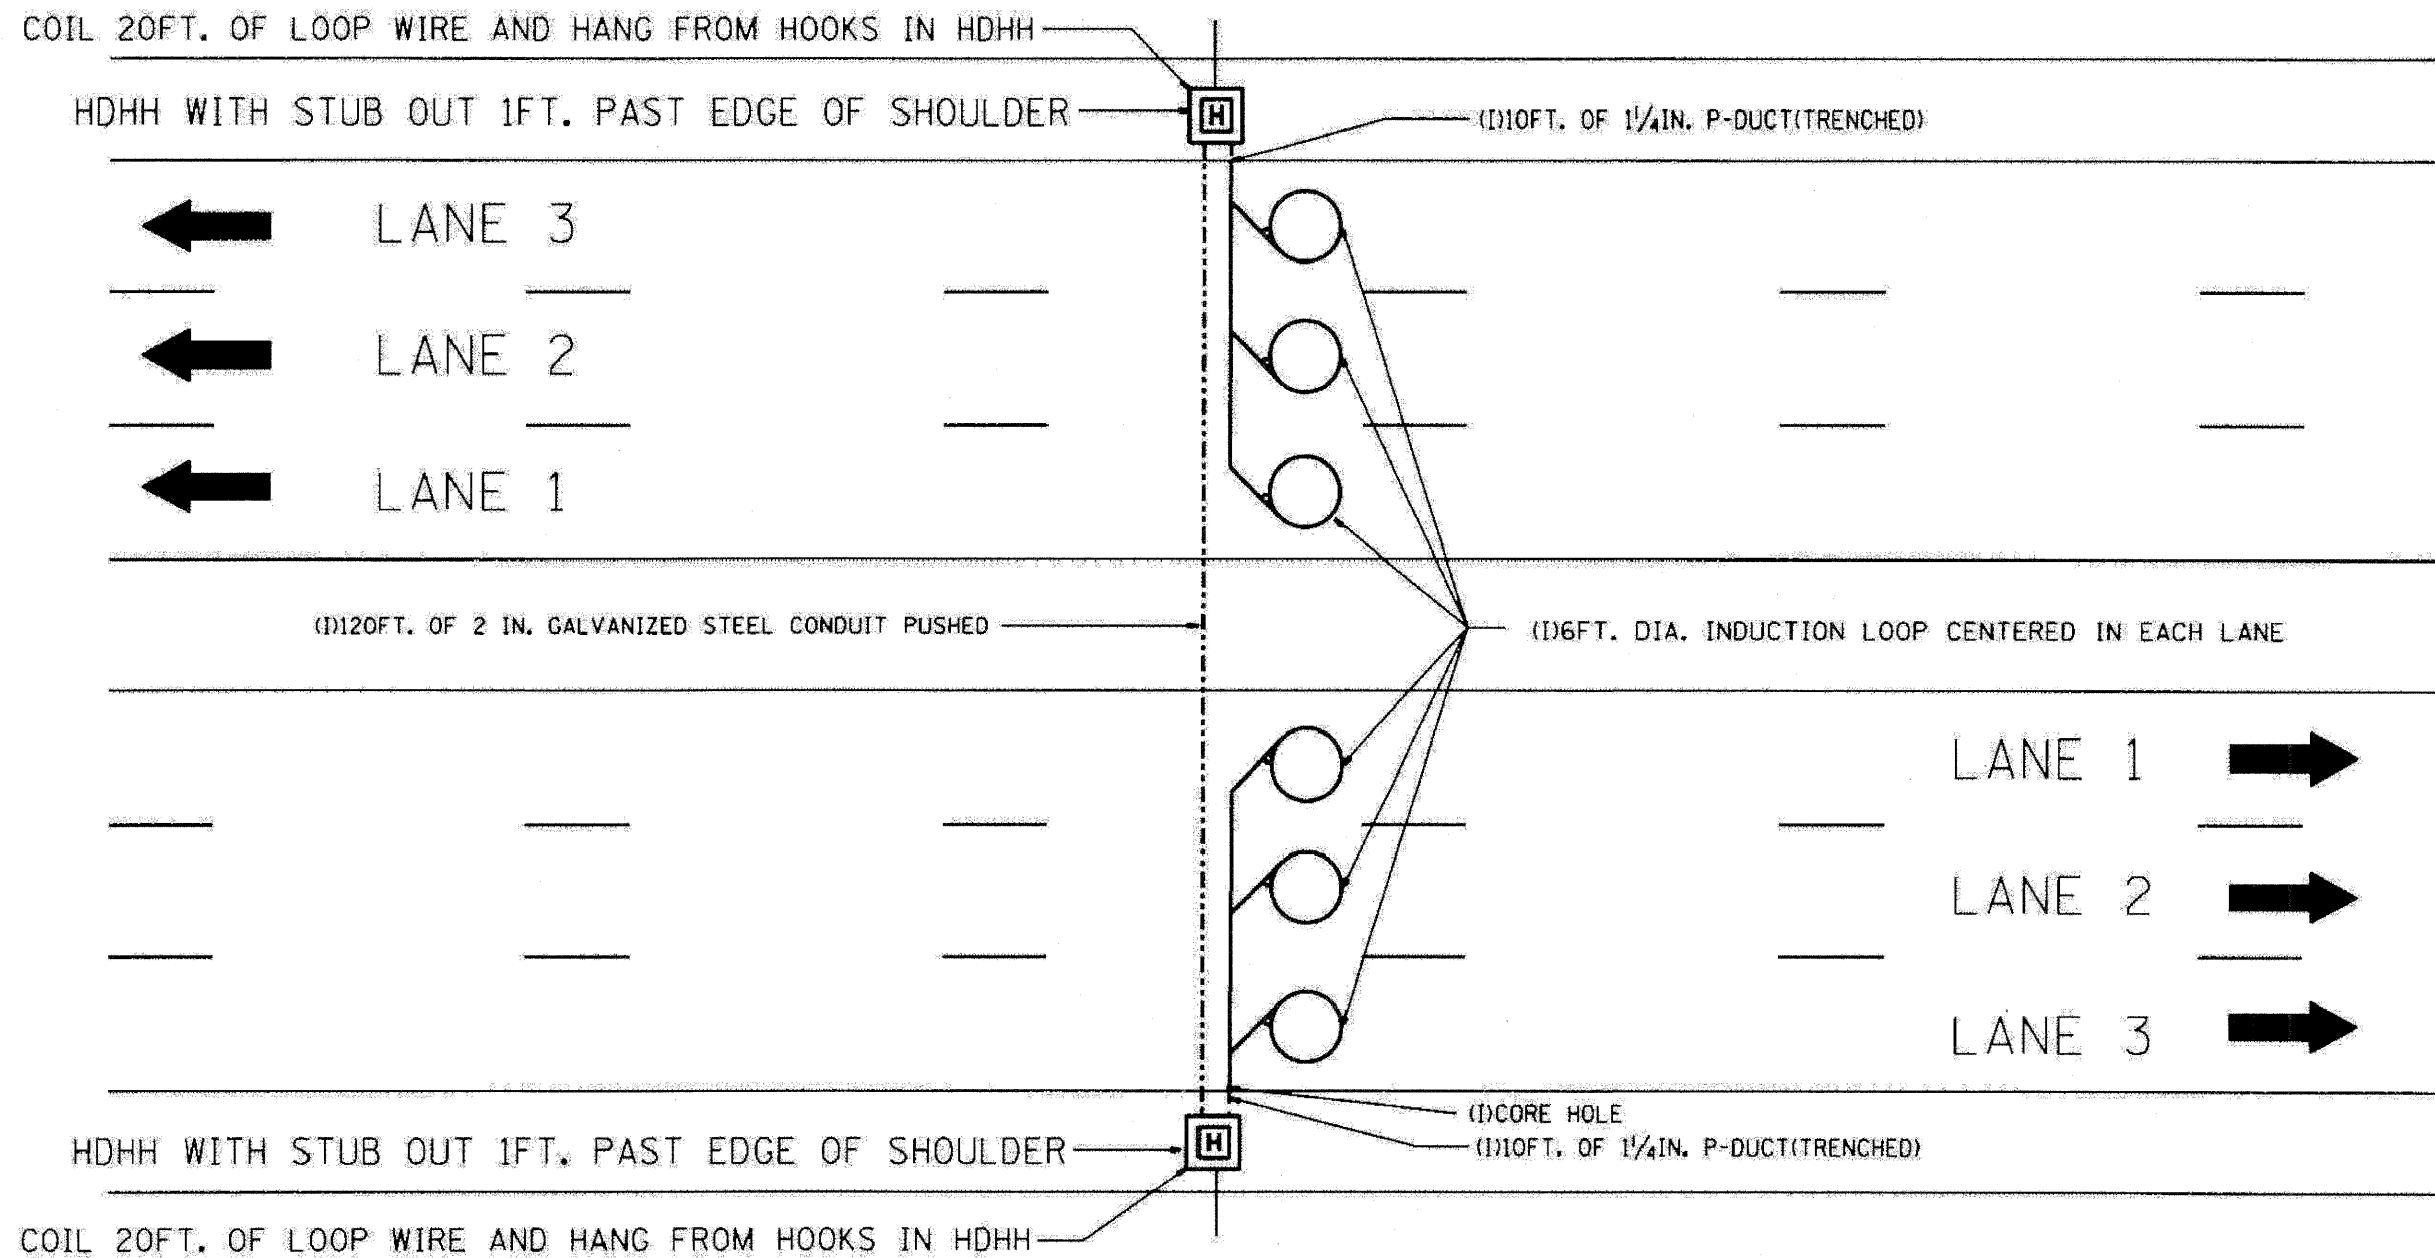

NOTE:
 THE COST OF LOOP WIRE IN HDHH IS INCIDENTAL TO THE INDUCTION LOOP.
 IT SHALL NOT BE MEASURE FOR PAYMENT.

INSTALL AT STATIONS.

REVISIONS		ILLINOIS DEPARTMENT OF TRANSPORTATION
NO.	DATE	
		3 LANE COUNT STATION

SCALE: VERT. NONE
 HORIZ. DATE 01-31-07
 DRAWN BY: G.A.
 CHECKED BY: J.G.

TRAFFIC SYSTEMS CENTER (TY-1TSC-400*32)

FILE NAME =	DESIGNED - GHT	REVISED -
...prp1n-ABC.C3.TS.DET.09.dgn	DRAWN - DMS	REVISED -
USER NAME = jmajewski	CHECKED - MPM	REVISED -
PLOT DATE = 1/25/2010	DATE - 1/25/10	REVISED -

benesch

STATE OF ILLINOIS
 DEPARTMENT OF TRANSPORTATION

TRAFFIC SYSTEM CENTER
 DETAIL SHEETS

SCALE: N.T.S. SHEET NO. 8 OF 15 SHEETS STA. TO STA.

F.A.I. RTE.	SECTION	COUNTY	TOTAL SHEETS	SHEET NO.
290	(2727, ETC., 3131)RS-7	COOK	216	189
FED. ROAD DIST. NO.			ILLINOIS FED. AID PROJECT	