


STAGE II REMOVAL

(Looking East)

LEGEND:


Removal of Existing structures

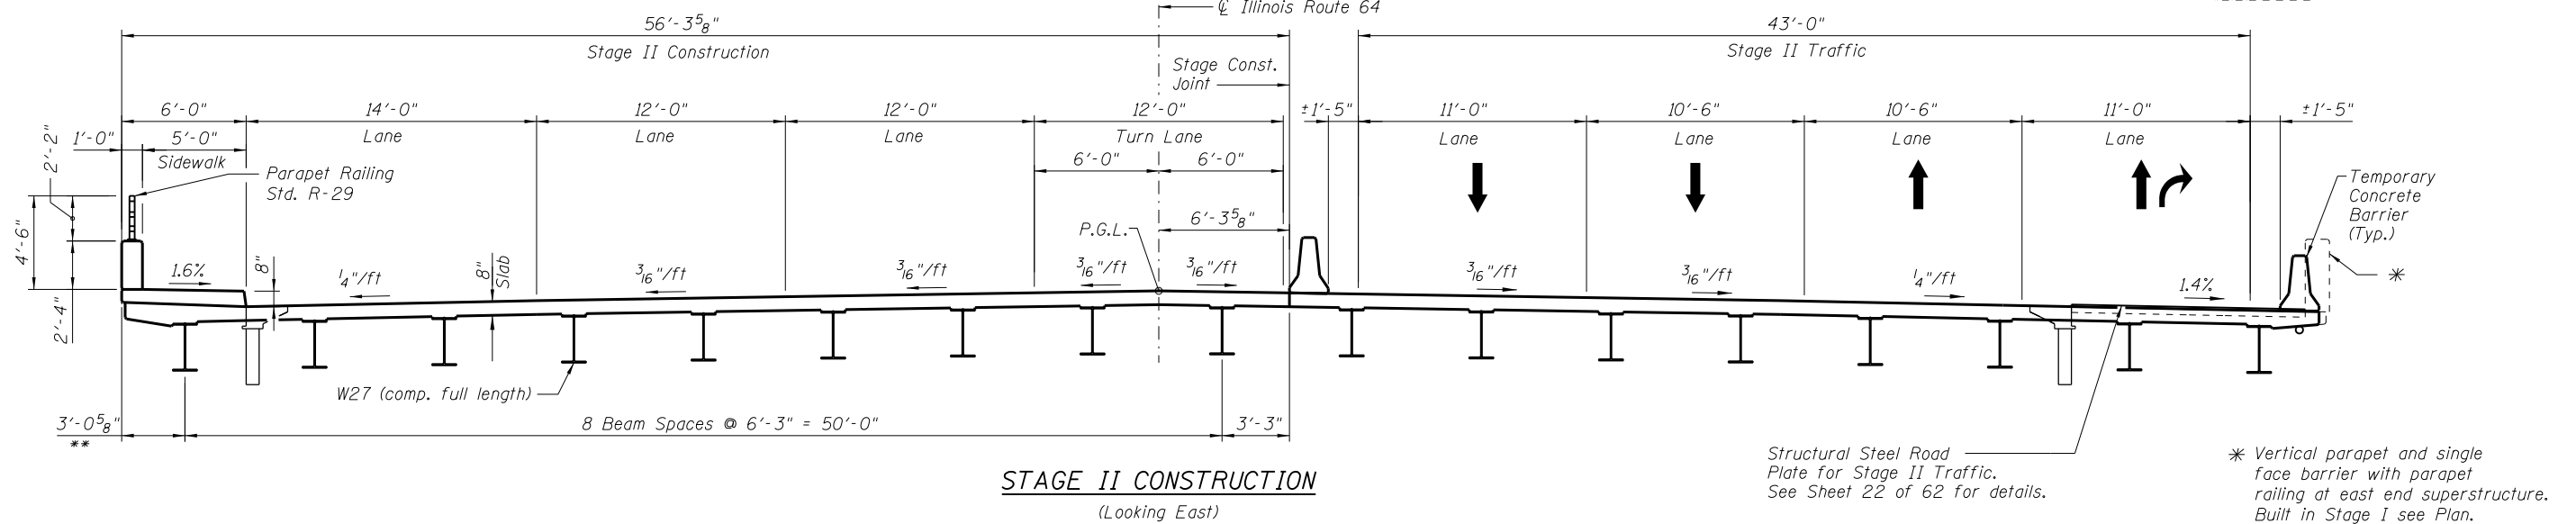

STAGE II CONSTRUCTION

(Looking East)

* Vertical parapet and single face barrier with parapet railing at east end superstructure. Built in Stage I see Plan.
** Varies East End

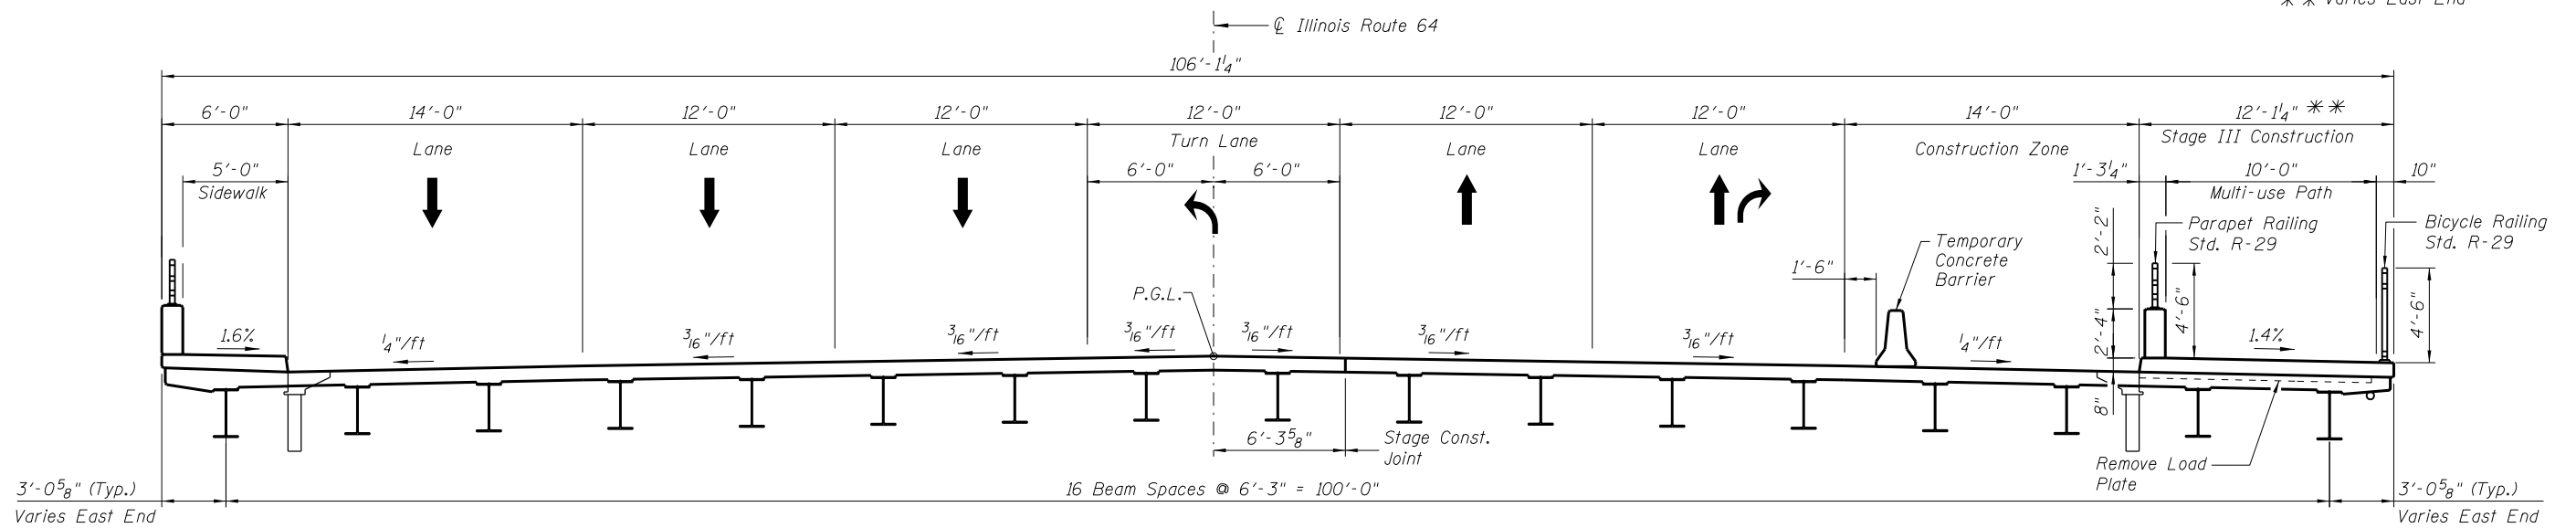

STAGE III CONSTRUCTION

(Looking East)

FILE NAME = W:\191-130-100T-11.64\CADD_Sheets\Structure\1160J11-11-04_StageConst_11.dgn

Bollinger, Lach & Associates, Inc.
ITASCA, ILLINOIS

USER NAME =	DESIGNED - JJI	REVISED
	CHECKED - JMT	REVISED
PLOT SCALE =	DRAWN - GM	REVISED
PLOT DATE =	CHECKED - JMT	REVISED

**STATE OF ILLINOIS
DEPARTMENT OF TRANSPORTATION**

**STAGE CONSTRUCTION II
STRUCTURE NO. 016-3035**

SHEET NO. 7 OF 62 SHEETS

F.A.P. RTE.	SECTION	COUNTY	TOTAL SHEETS	SHEET NO.
307	541Y-3-B	COOK	143	68
CONTRACT NO. 60J11				

ILLINOIS FED. AID PROJECT