


FINAL SURVEY	SURVEYED	BY	DATE
NOTE BOOK	PLOTTED		
AREAS CHECKED	TEMPLATE		
NO.	AREAS CHECKED		

ORIGINAL SURVEY	SURVEYED	BY	DATE
NOTE BOOK	PLOTTED		
AREAS CHECKED	TEMPLATE		
NO.	AREAS CHECKED		

FILE NAME = M:\191-130-1001\_IL64\CADD\_Sheets\0160\111-INT-CROSS-SECTION\1164.dwg

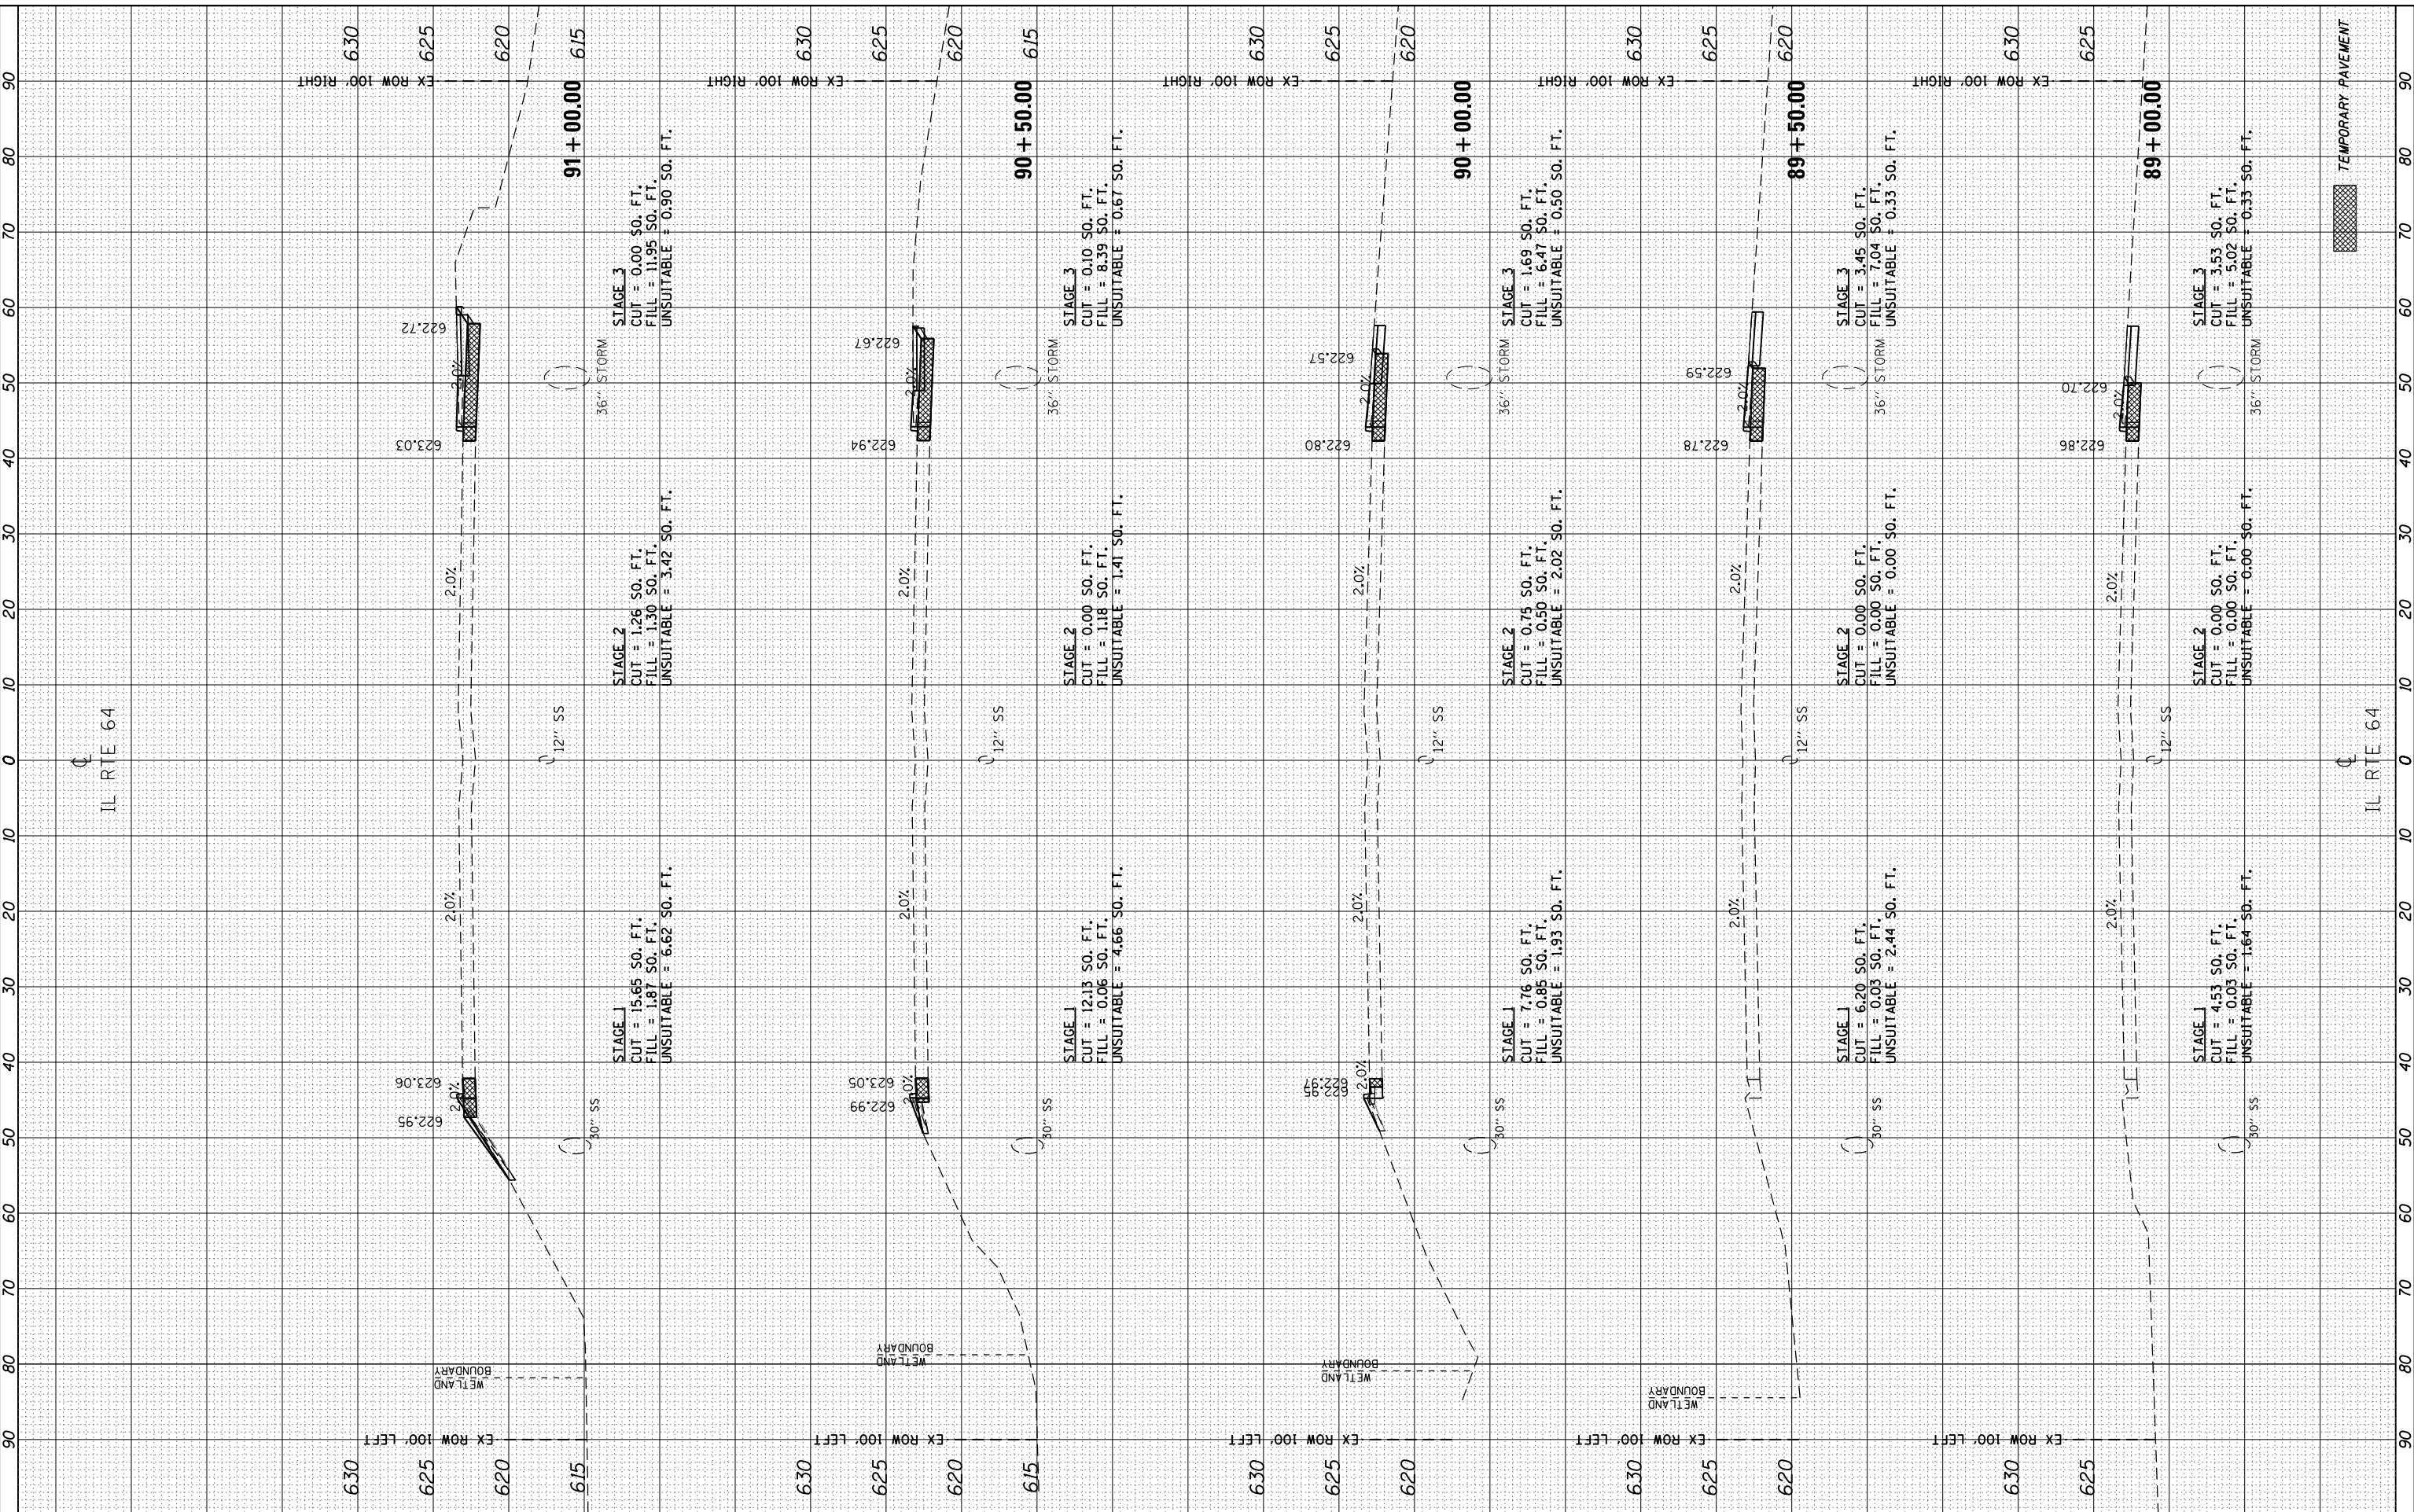

**Bollinger, Lach & Associates, Inc.**  
ITASCA, ILLINOIS

USER NAME = cesario	DESIGNED - MTC	REVISOR -
PLOT SCALE = 20.0000' / in.	DRAWN - MTC	REVISOR -
PLOT DATE = 8/15/2013	CHECKED - JIP	REVISOR -
	DATE - 06/07/2013	REVISOR -

**STATE OF ILLINOIS  
DEPARTMENT OF TRANSPORTATION**

**ILLINOIS ROUTE 64 (NORTH AVE) OVER THE DES PLAINES RIVER  
CROSS SECTIONS**  
HORZ. 1"=10'  
SCALE: VERT. 1"=5' SHEET NO. 1 OF 9 SHEETS STA. 89+00.00 TO STA. 91+00.00

F.A.P. RTE. 307	SECTION 541Y-3-B	COUNTY COOK	TOTAL SHEETS 143	SHEET NO. 135
CONTRACT NO. 60J11			ILLINOIS FED. AID PROJECT	